



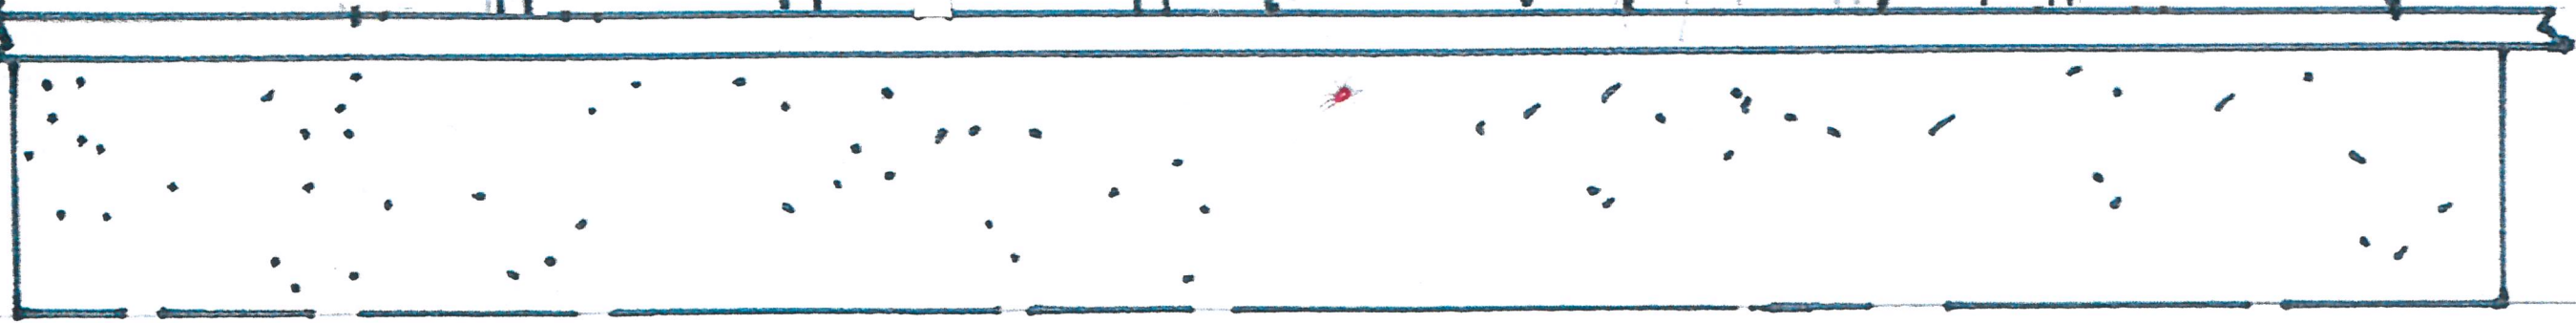

1450 mm

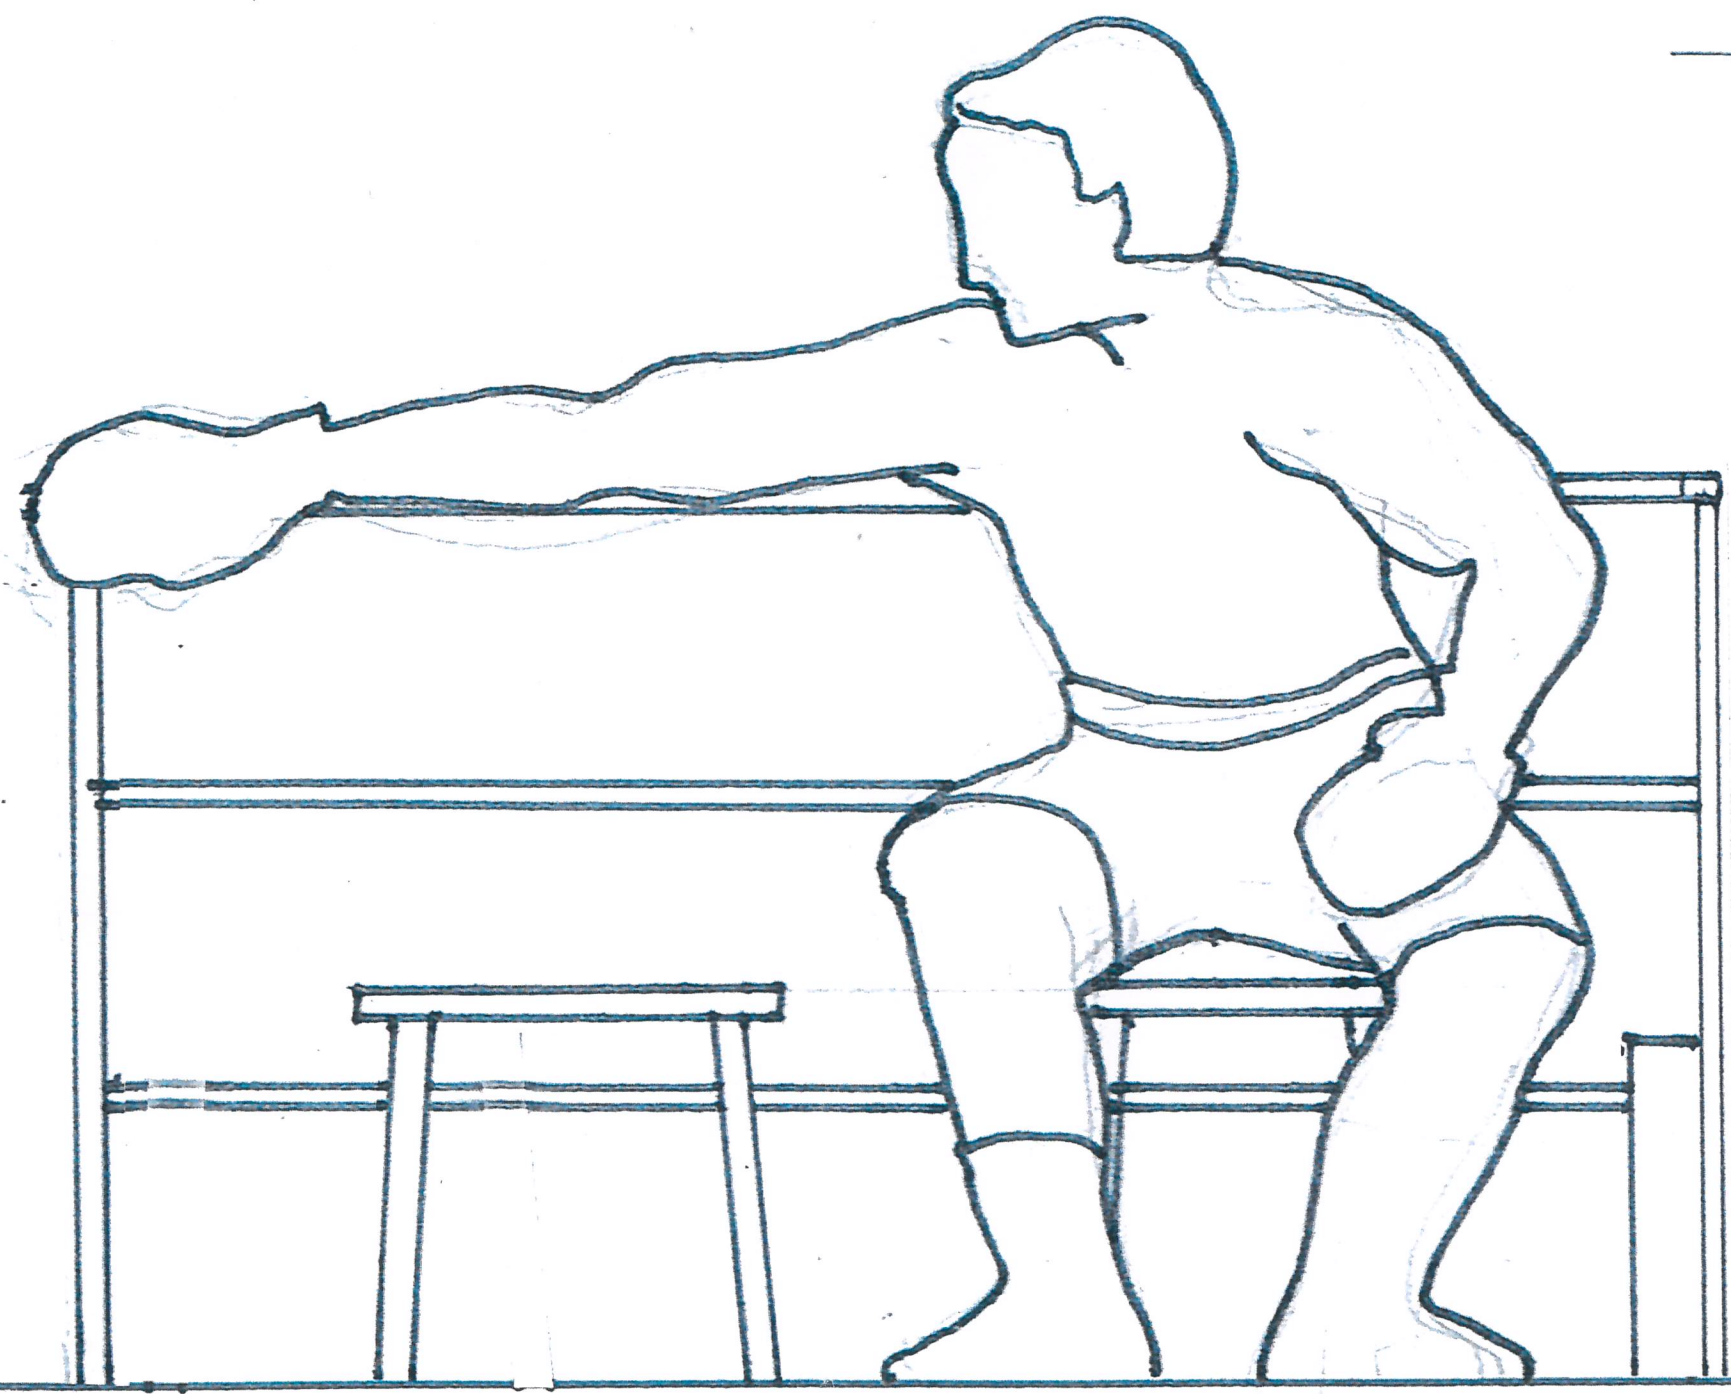

FRONT ELEVATION
SCALE 1:20