



Legend:

© Ordnance Survey Ireland. All rights reserved.
Licence number 2021/OSi_NMA_045

Sheet Size - A1


Note:

Rev.	Date	By	Description		
File Path: t:\projects\2022\kanturk mallow (km)\014 redevelopment of former hse building, charleville					


Project: Re-Development of Former HSE Building, Charleville.			
Title: Site Layout			
Designed: S.S	Checked: M.H	Scales: 1:250	Drawing No:
Drawn: D.L.	Approved: M.H	Date: January 22	KM-022-014-03
Surveyed: D.L.	Revision: A		




CORK COUNTY COUNCIL
Municipal District Operations &
Rural Development
Niall Healy
Director of Services,

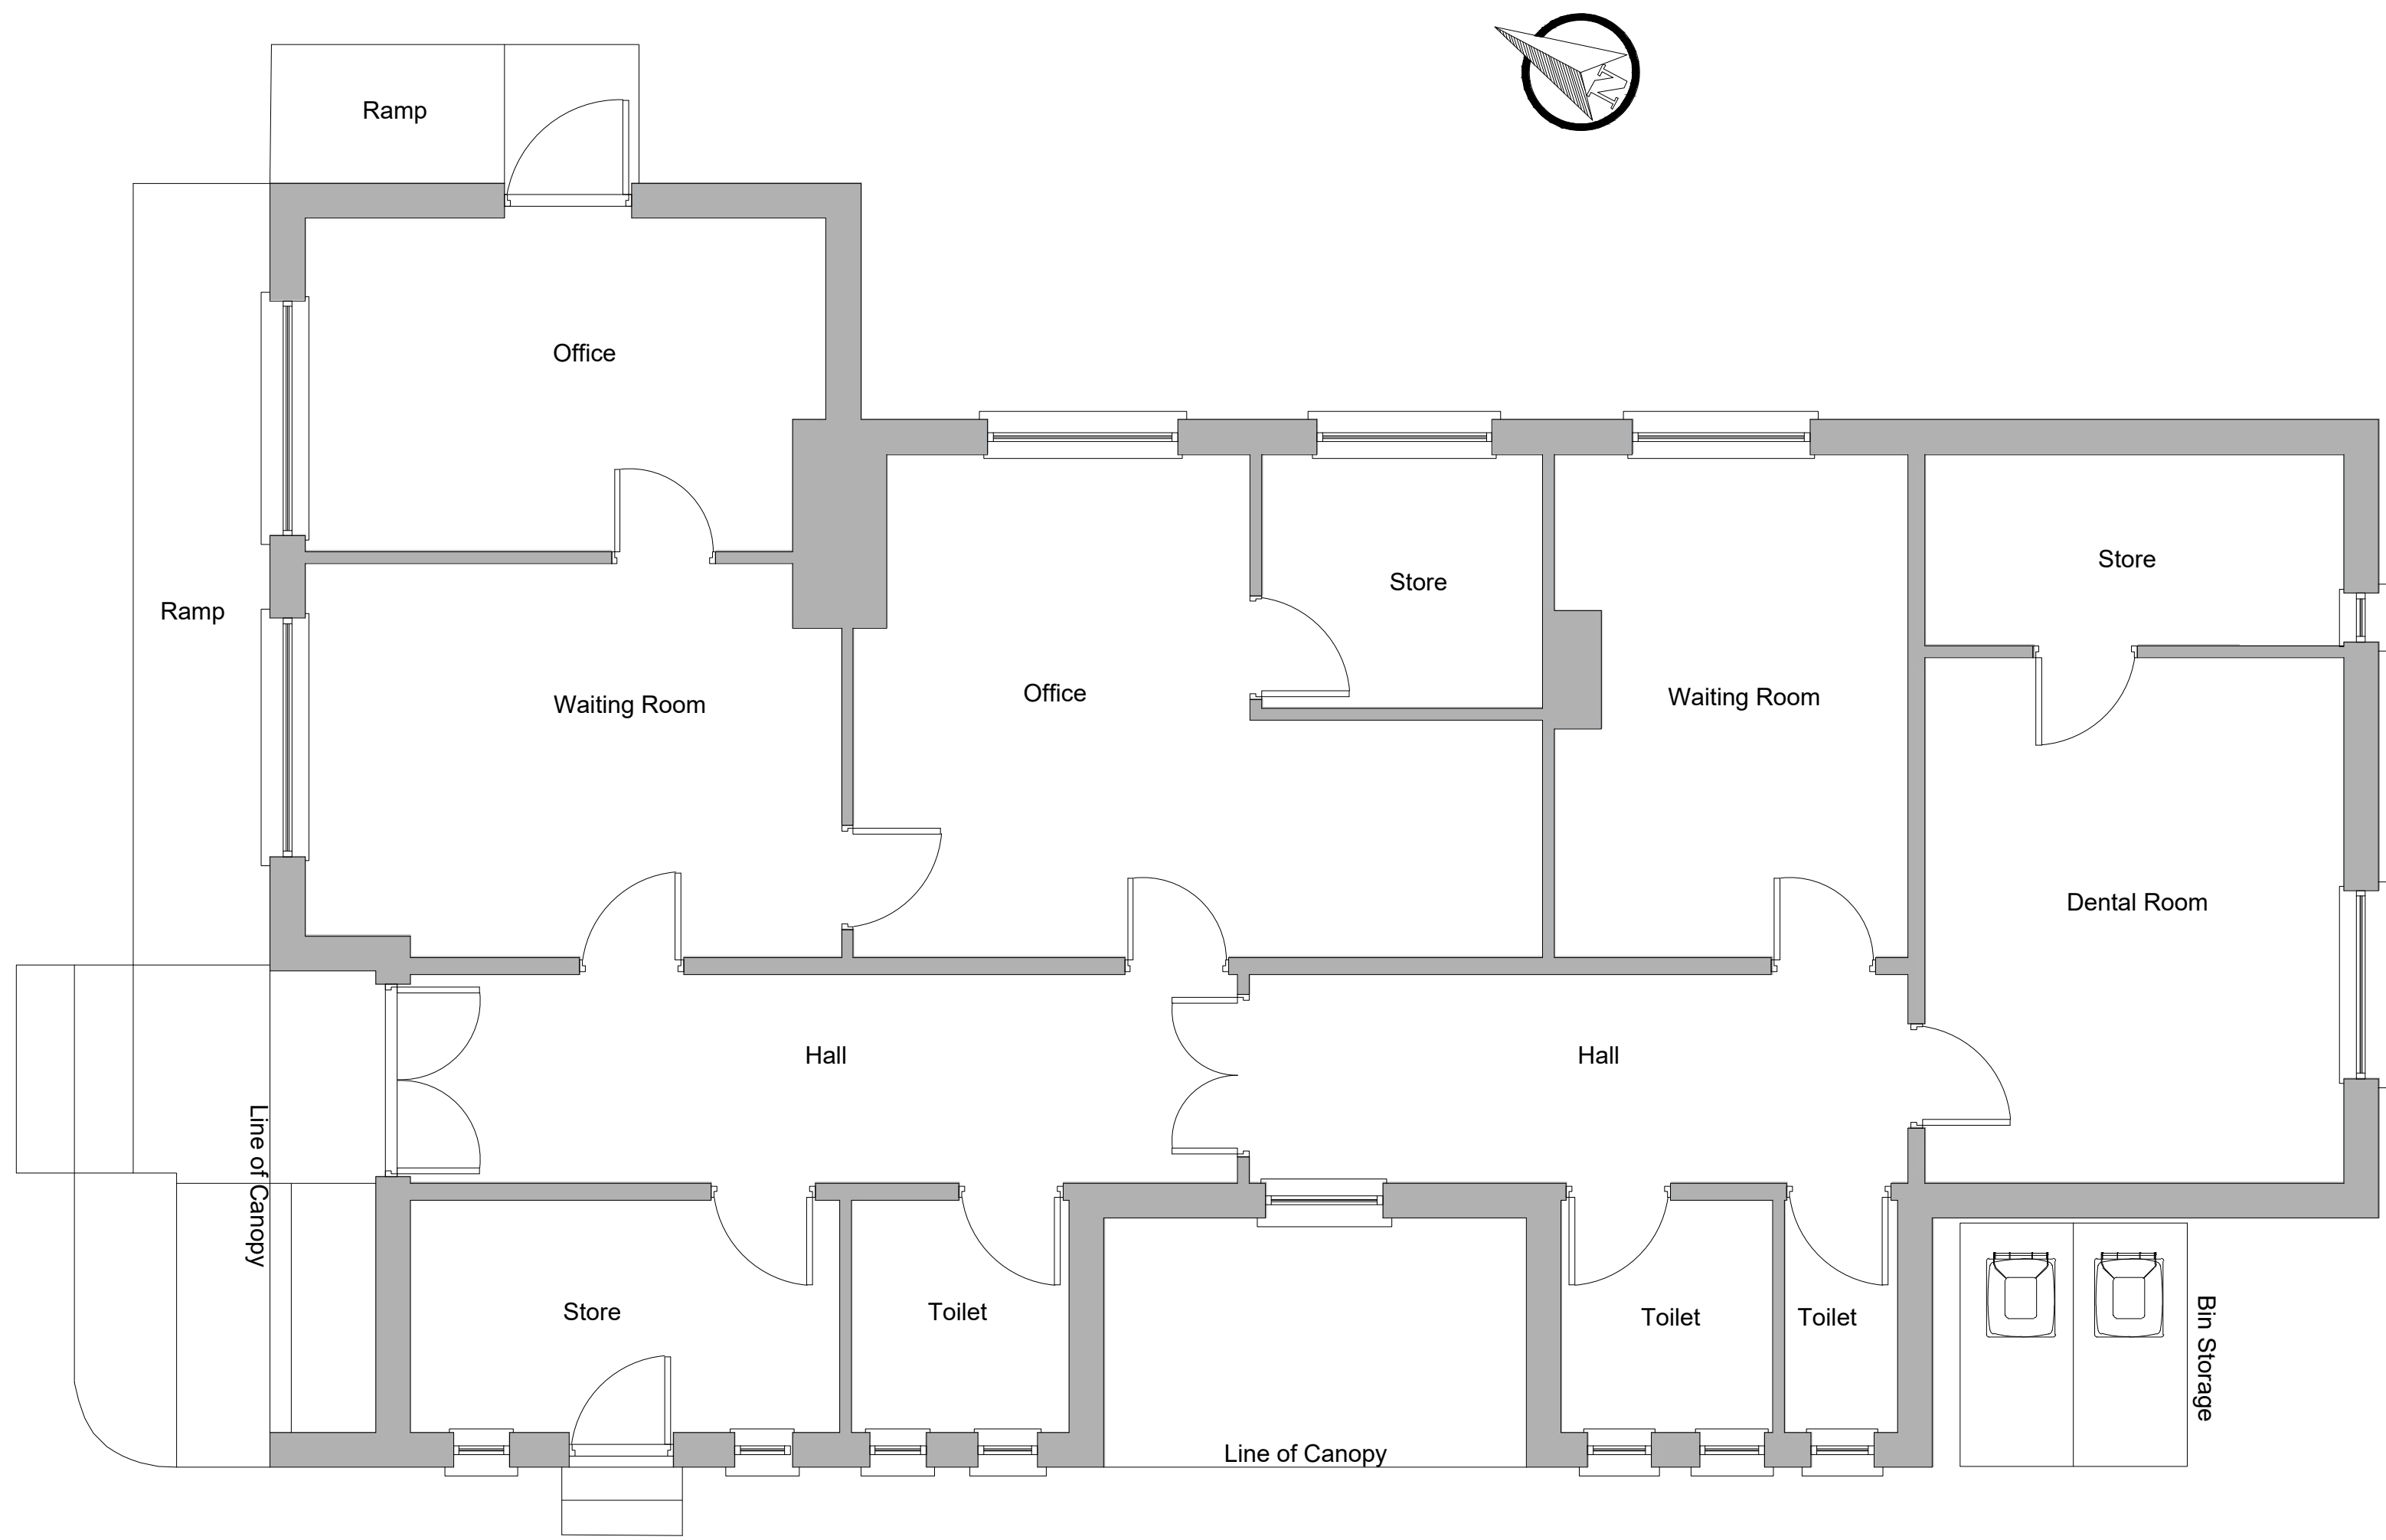


FRONT ELEVATION 1:100

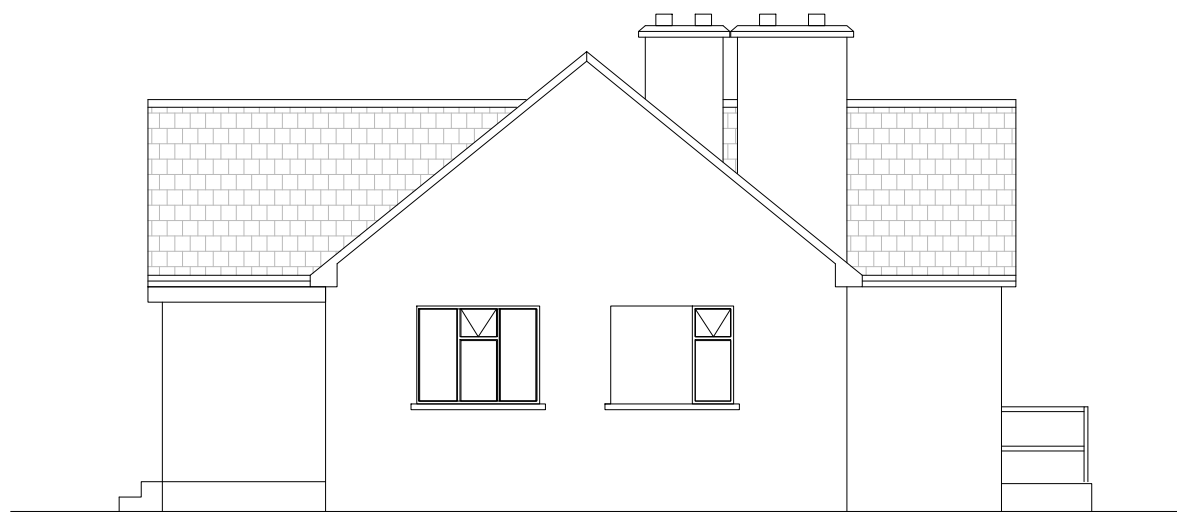

FRONT ELEVATION 1:100

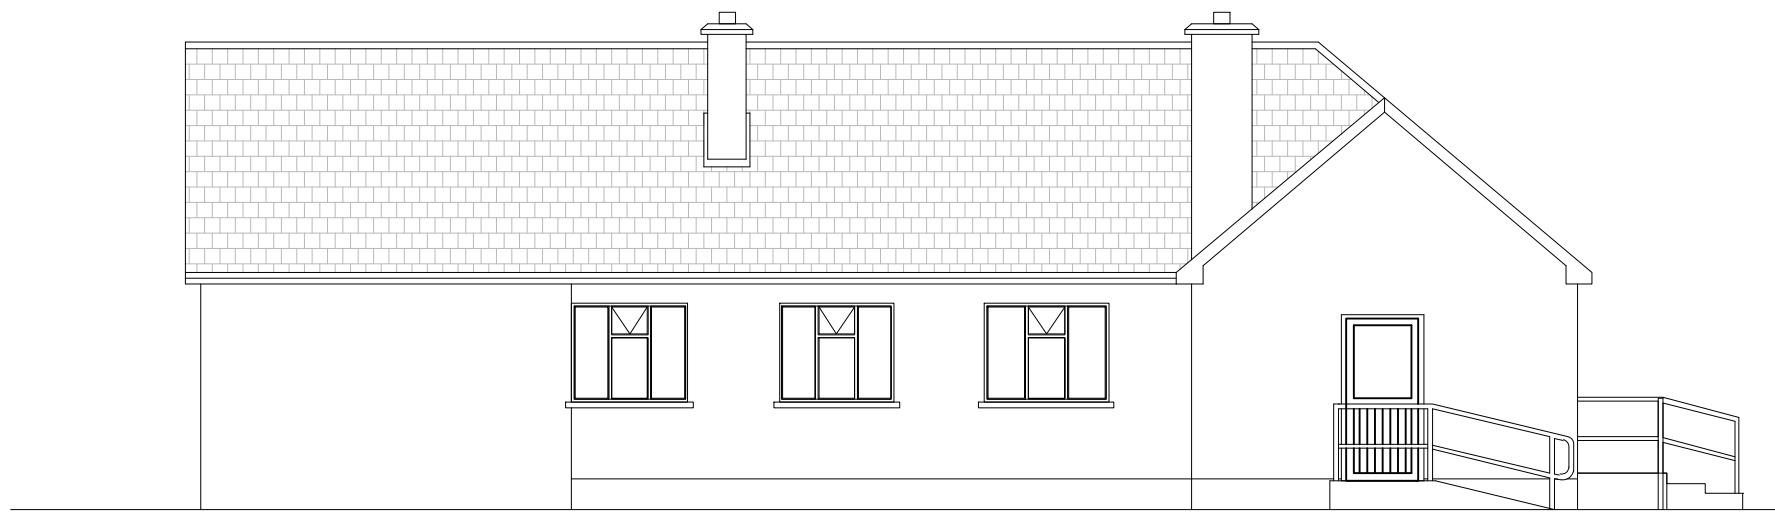

EAST SIDE ELEVATION 1:100

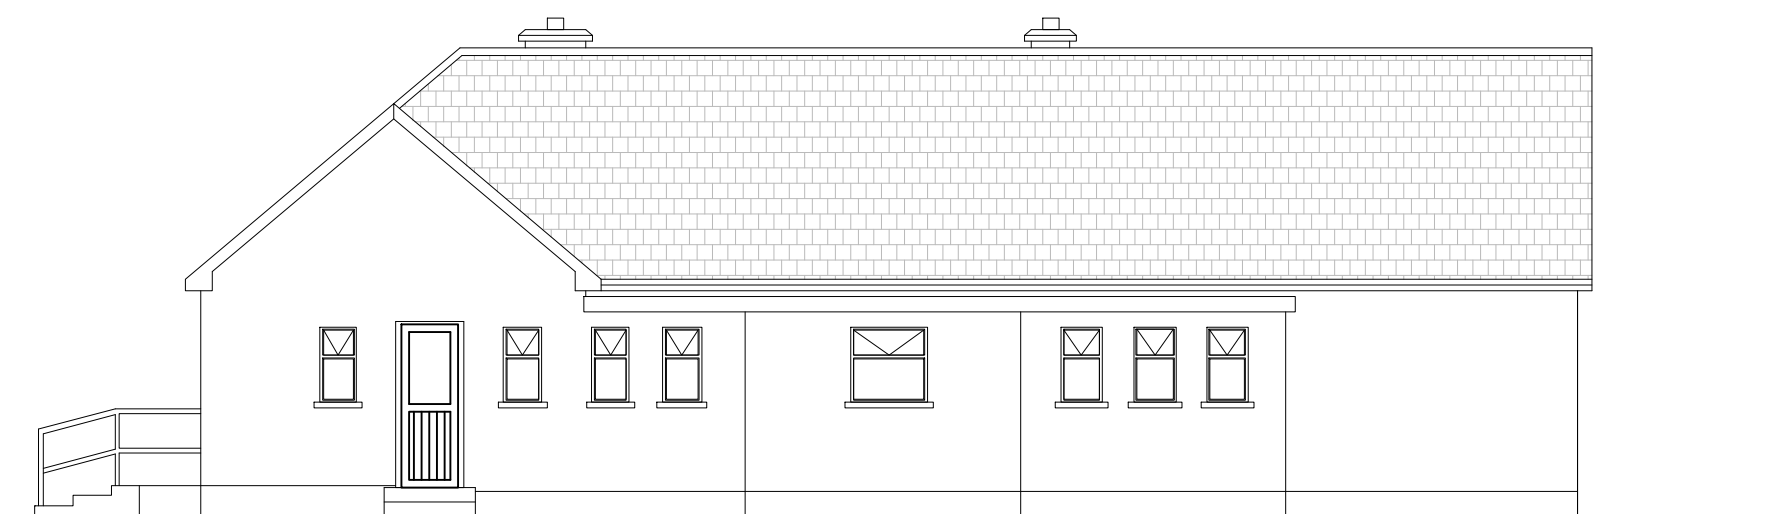

WEST SIDE ELEVATION 1:100

EXISTING FLOOR PLAN 1:50

Legend:

© Ordnance Survey Ireland. All rights reserved.
Licence number 2021/OSi_NMA_045

Sheet Size - A1


Note:

Rev.	Date	By	Description


Project: Re-Development of Former HSE Building, Charleville.			
Title: Existing Plans & Elevations			
Designed: S.S.	Checked: M.H.	Scales: 1:50 & 1:100	Drawing No:
Drawn: D.L.	Approved: M.H.	Date: January 22	KM-022-014-04
Surveyed: D.L.	Revision: A		



CORK COUNTY COUNCIL
Municipal District Operations &
Rural Development
Niall Healy
Director of Services,

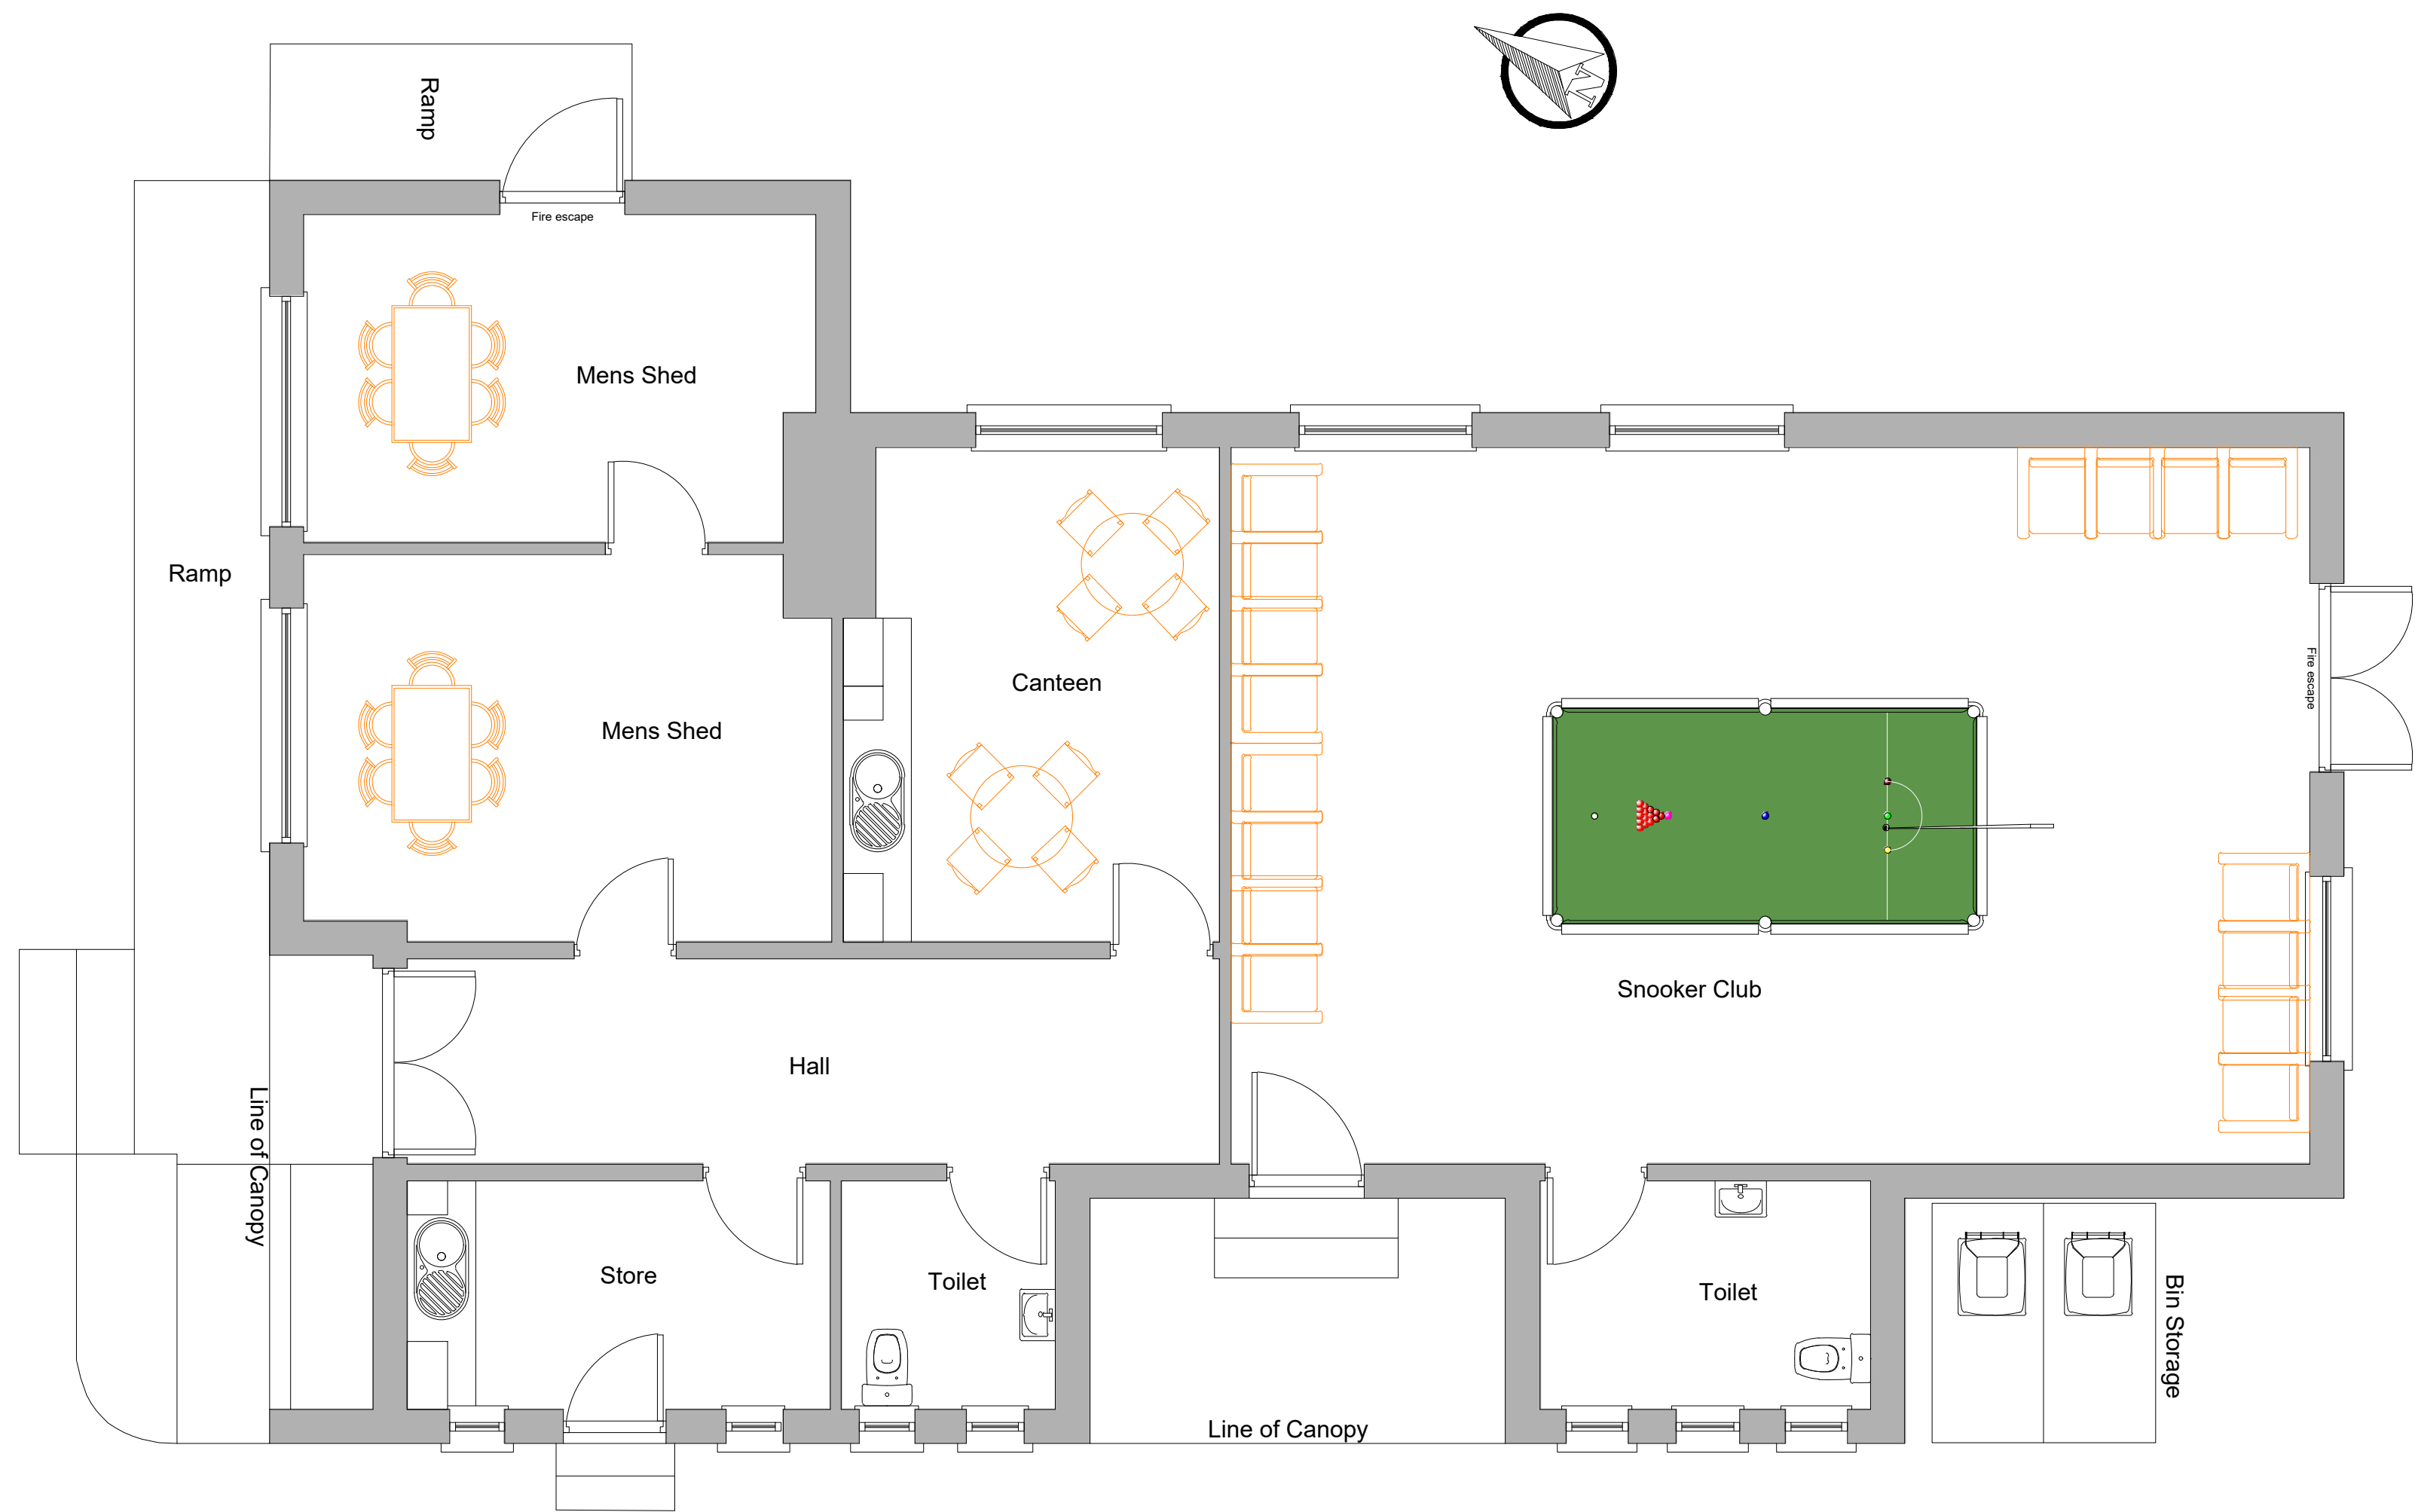


PROPOSED FLOOR PLAN 1:50

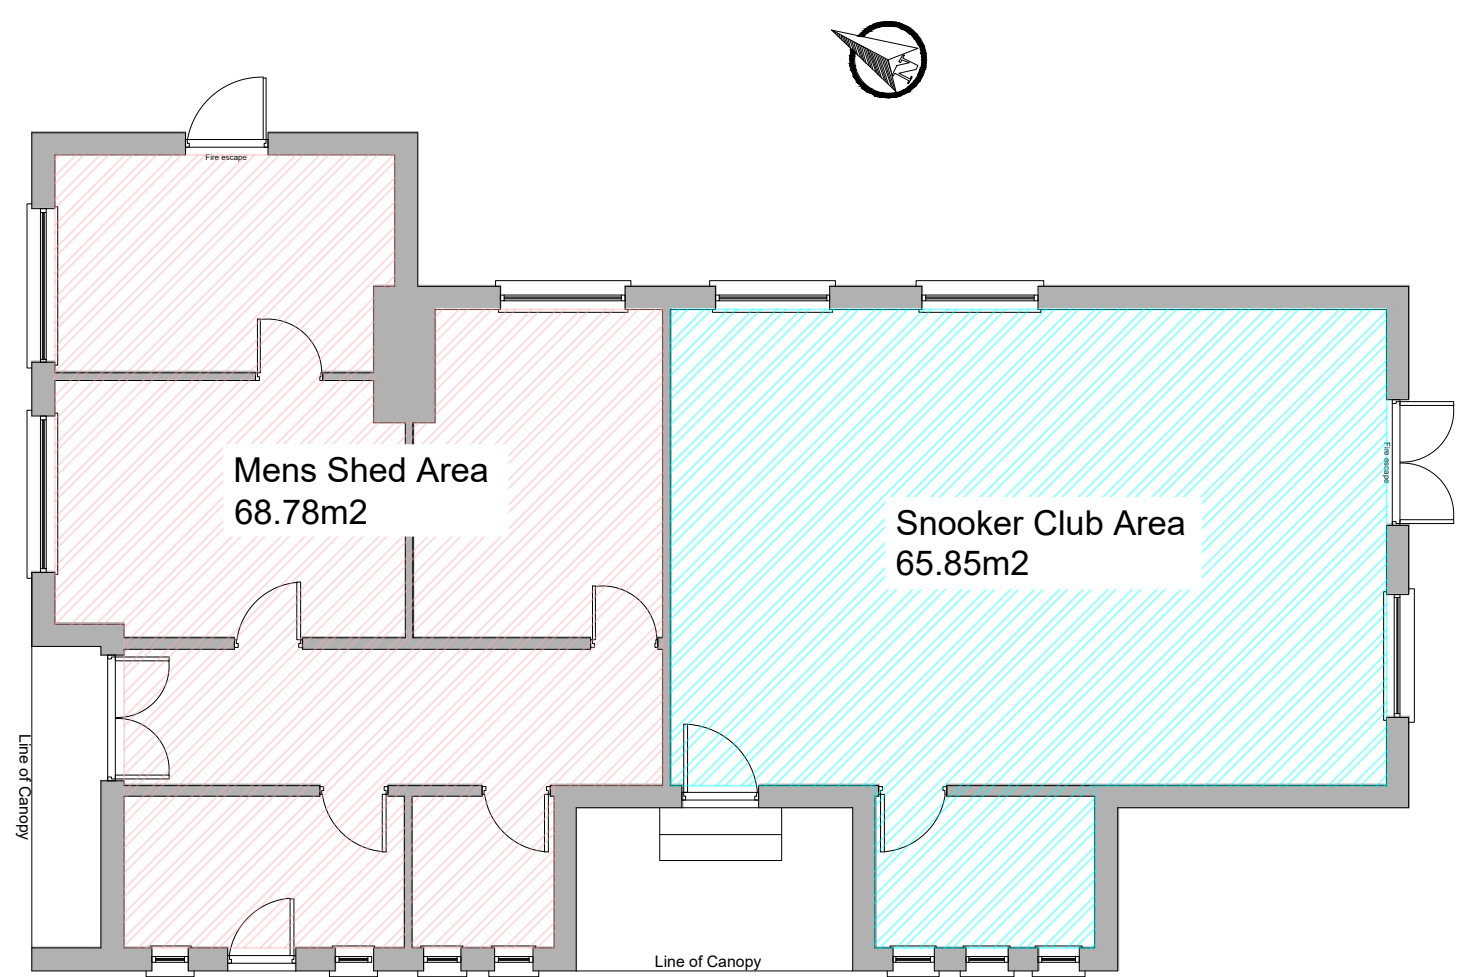


PROPOSED FLOOR AREA ALOCATION 1:100



FRONT ELEVATION 1:100

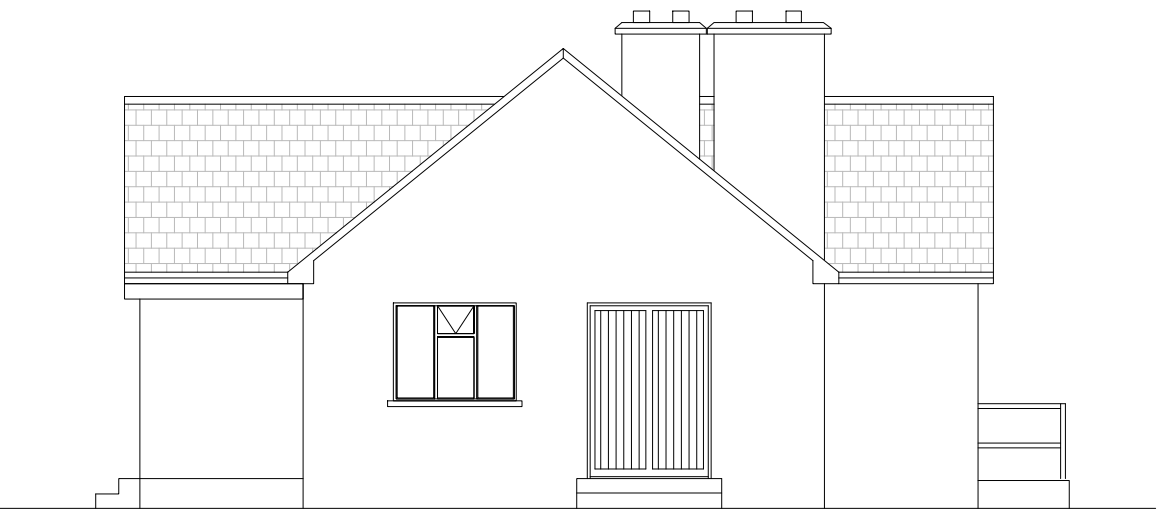

FRONT ELEVATION 1:100

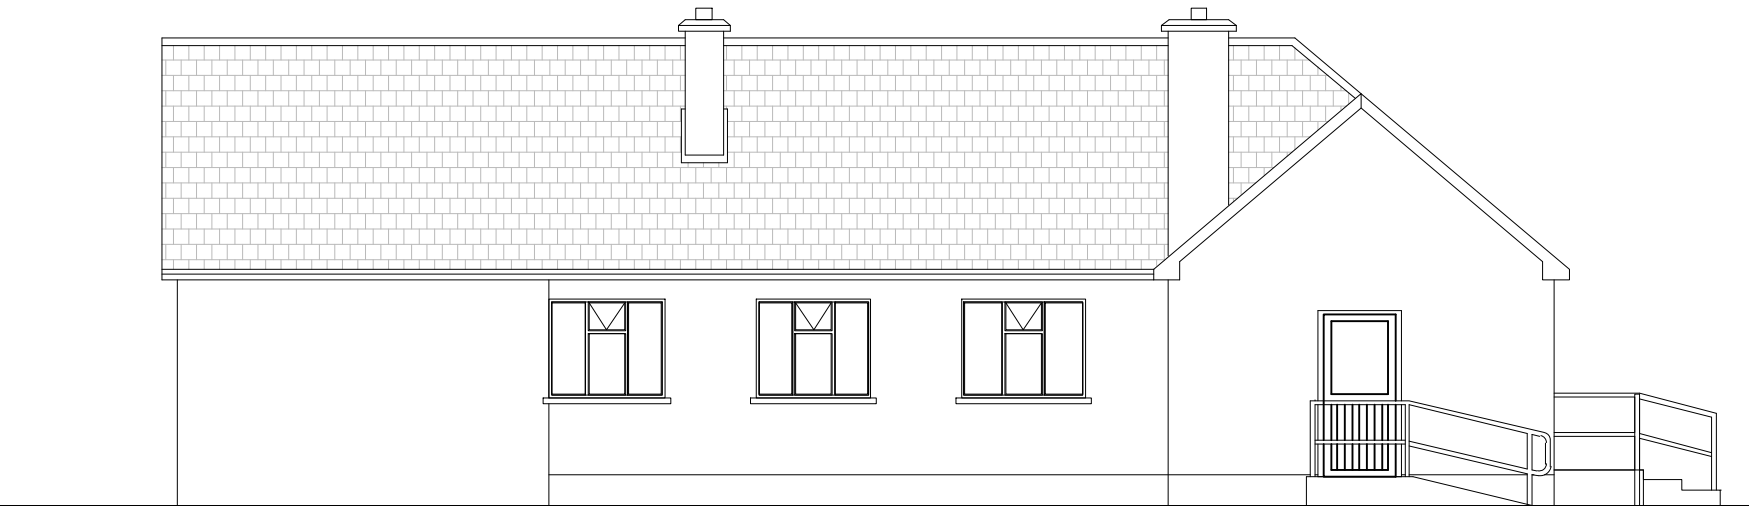

EAST SIDE ELEVATION 1:100



WEST SIDE ELEVATION 1:100

Legend:

© Ordnance Survey Ireland. All rights reserved.
Licence number 2021/OSi_NMA_045

Sheet Size - A1

Note:

Rev.	Date	By	Description

Project: Re-Development of Former HSE Building, Charleville.			
Title: Proposed Plan & Elevations			
Designed: S.S.	Checked: M.H.	Scales: 1:50 & 1:100	Drawing No:
Drawn: D.L.	Approved: M.H.	Date: January 22	KM-022-014-05
Surveyed: D.L.	Revision: A		



CORK COUNTY COUNCIL
Municipal District Operations &
Rural Development
Niall Healy
Director of Services,