




PROPOSED NORTH EASTERN ELEVATION

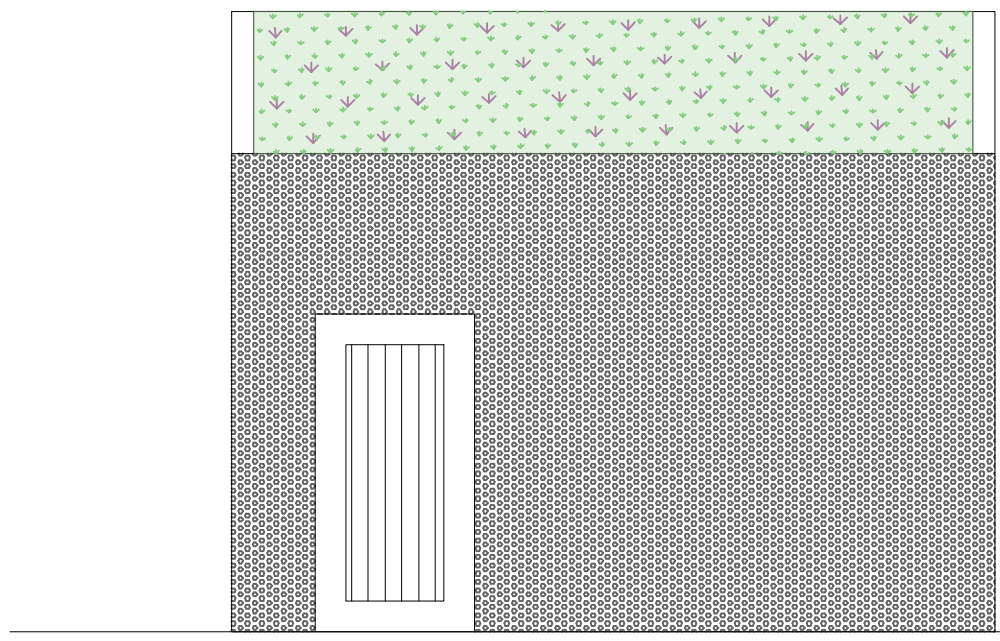

PROPOSED NORTH WESTERN ELEVATION

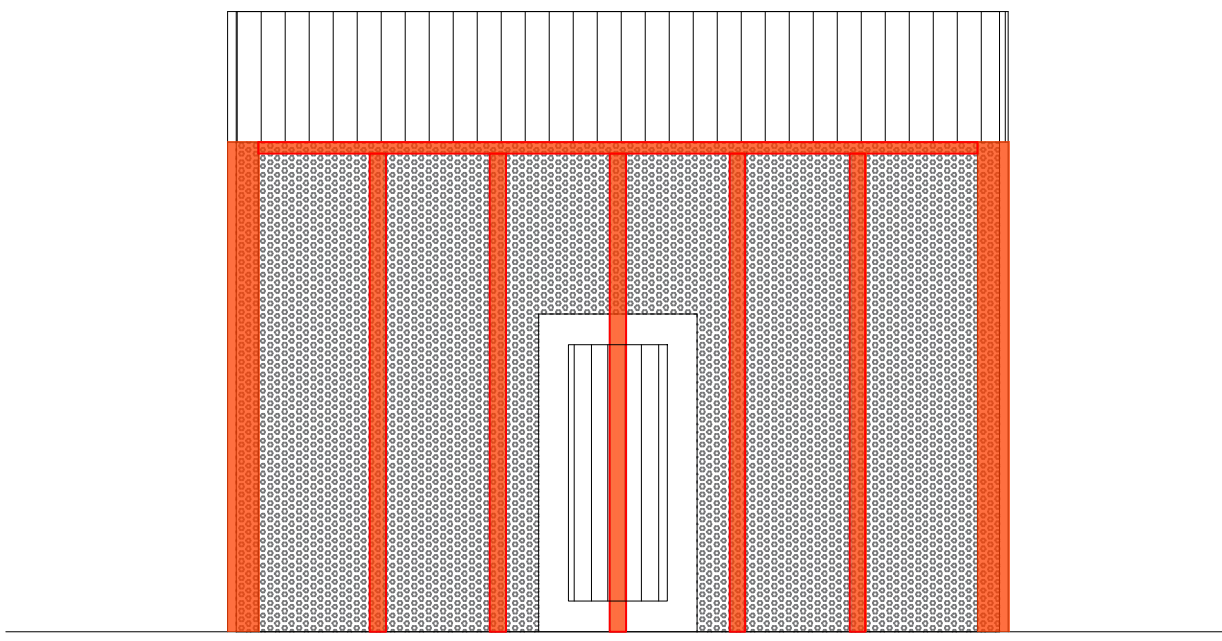


PROPOSED SOUTH EASTERN ELEVATION

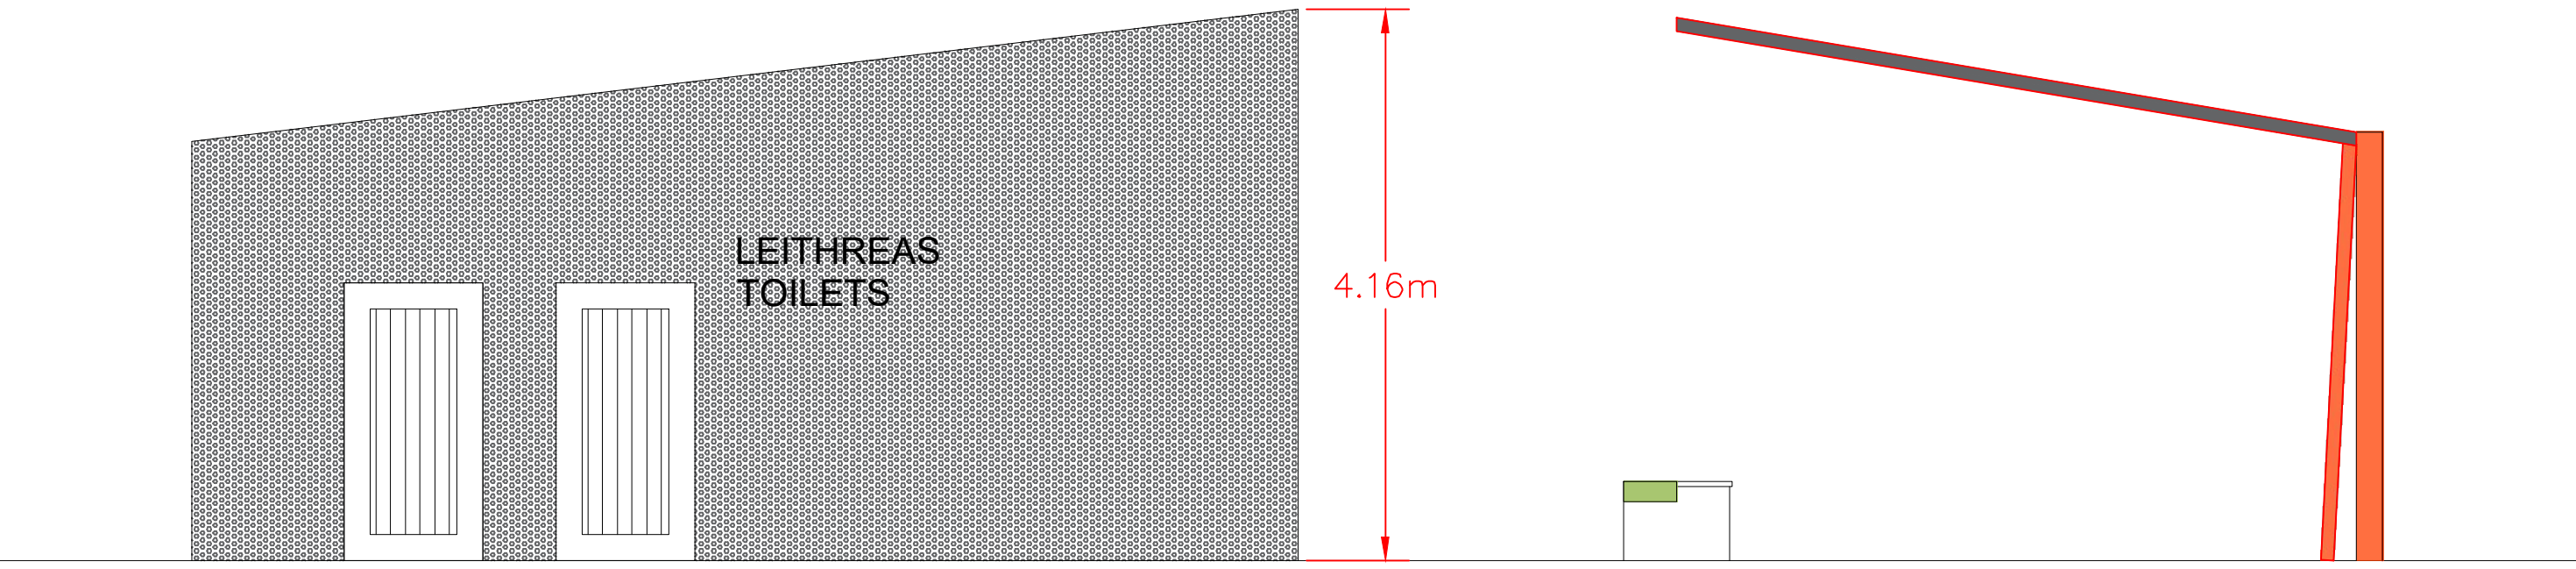

PROPOSED SOUTH WESTERN ELEVATION




VIEW FROM THE PARK. THE PROPOSAL WILL FRAME THE VIEW OF THE CHURCH (Artists Impression)

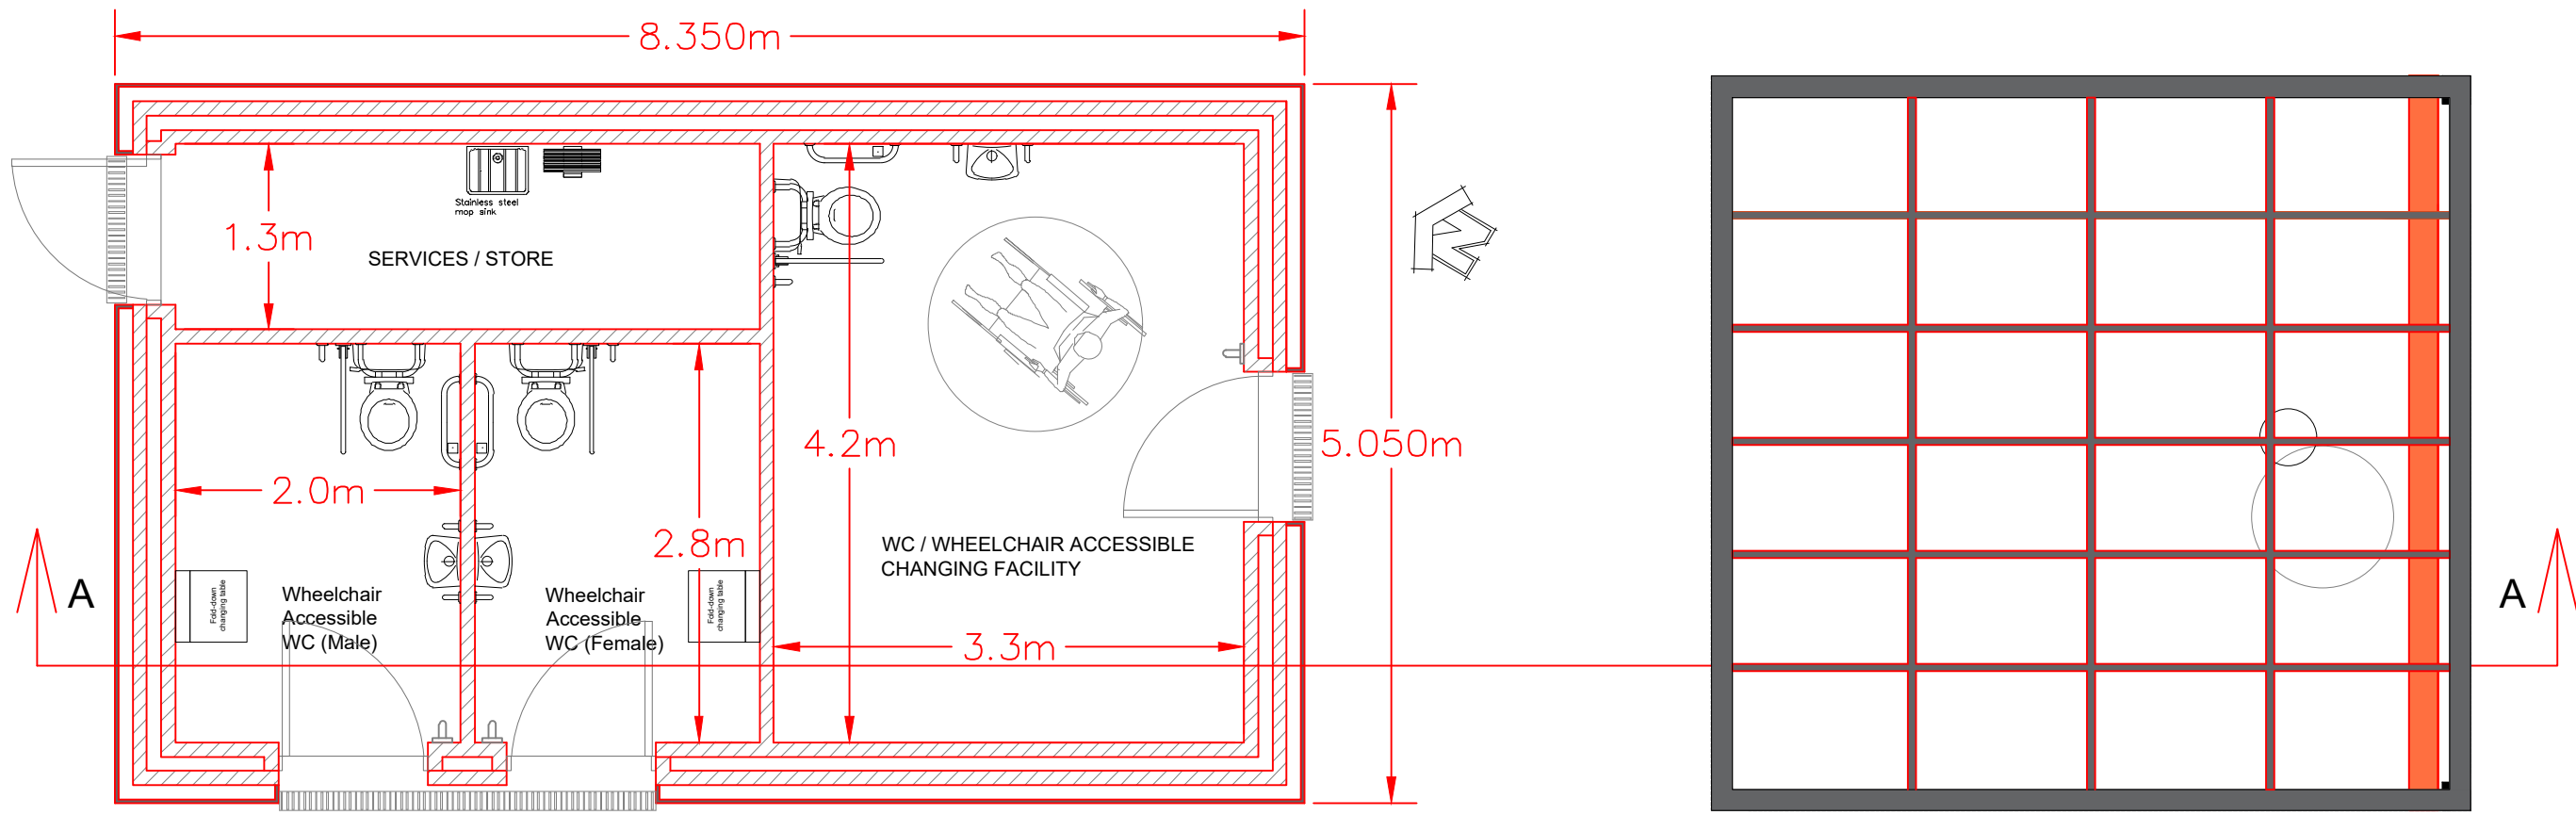

Floor Plan



THE NEW PROPOSAL WILL PROMOTE ACTIVE MOBILITY, INCREASE SAFETY AND PLACEMAKING IN THE AREA (Artists Impression)

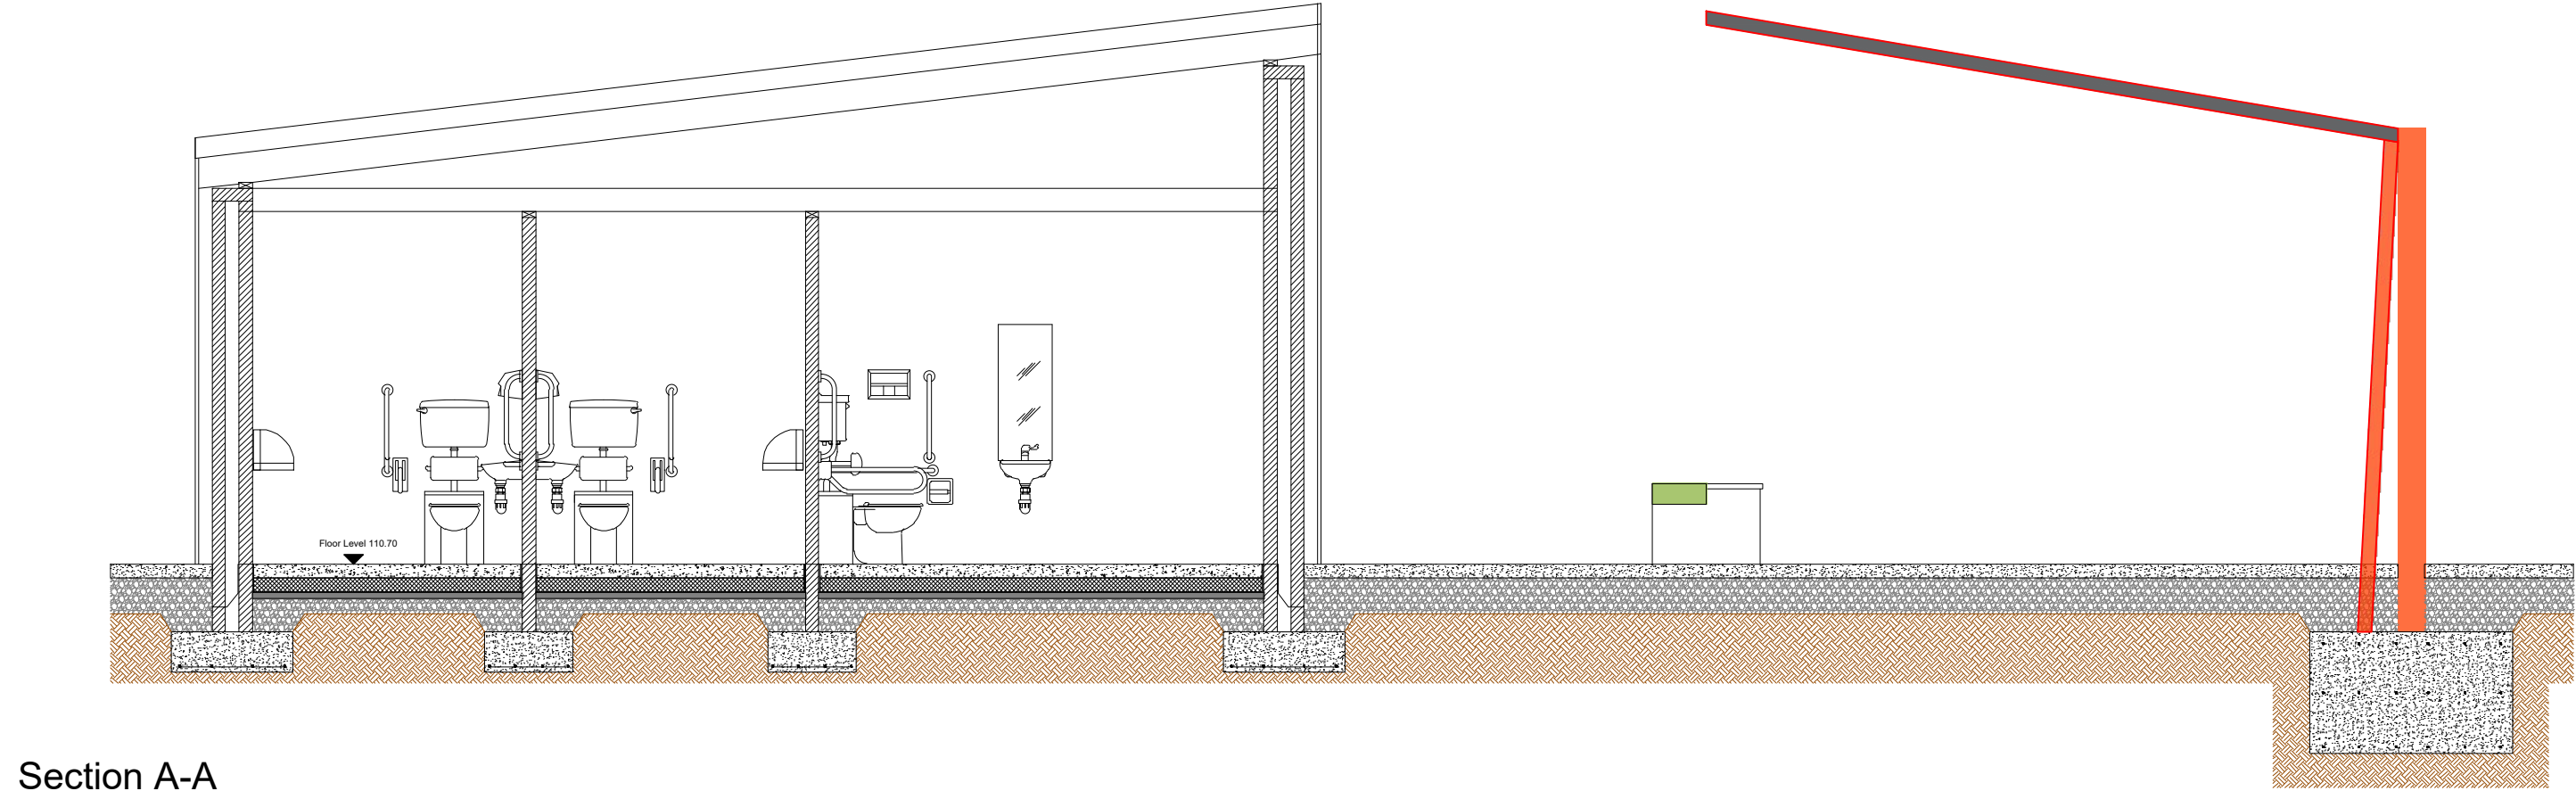

Section A-A

Legend:

Note:

Rev.	Date	By	Description
File Path: c:\users\dlinchan\desktop\toilets\km-022-008-001_part 8_existing site layout			

Project: Proposed New Toilets Park Rd Car Park, Charleville			
Title: Proposed Plans & Elevations			
Designed: G.V.	Checked: G.V.	Scales: 1:50	Drawing No: KM-022-008-05
Drawn:D.L.	Approved:MLH	Date: January 22	
Surveyed:D.L.	Revision: A		



CORK COUNTY COUNCIL
Municipal District Operations &
Rural Development
Niall Healy
Director of Services,