



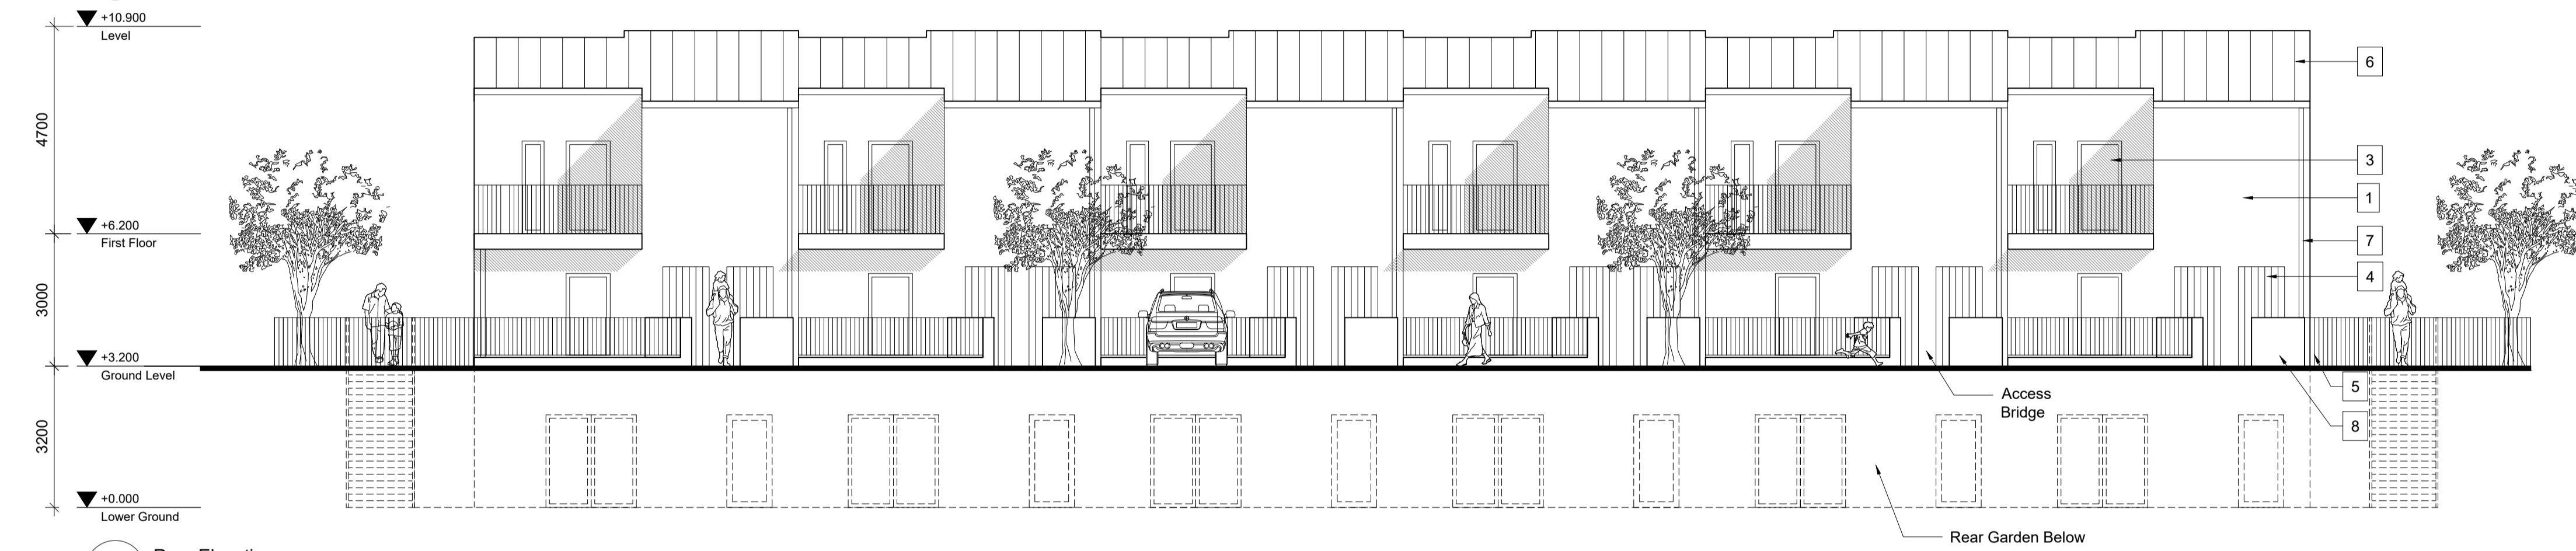


AA Front Elevation  
1:100 @A1 1:200 @ A3



BB Rear Elevation  
1:100 @A1 1:200 @ A3

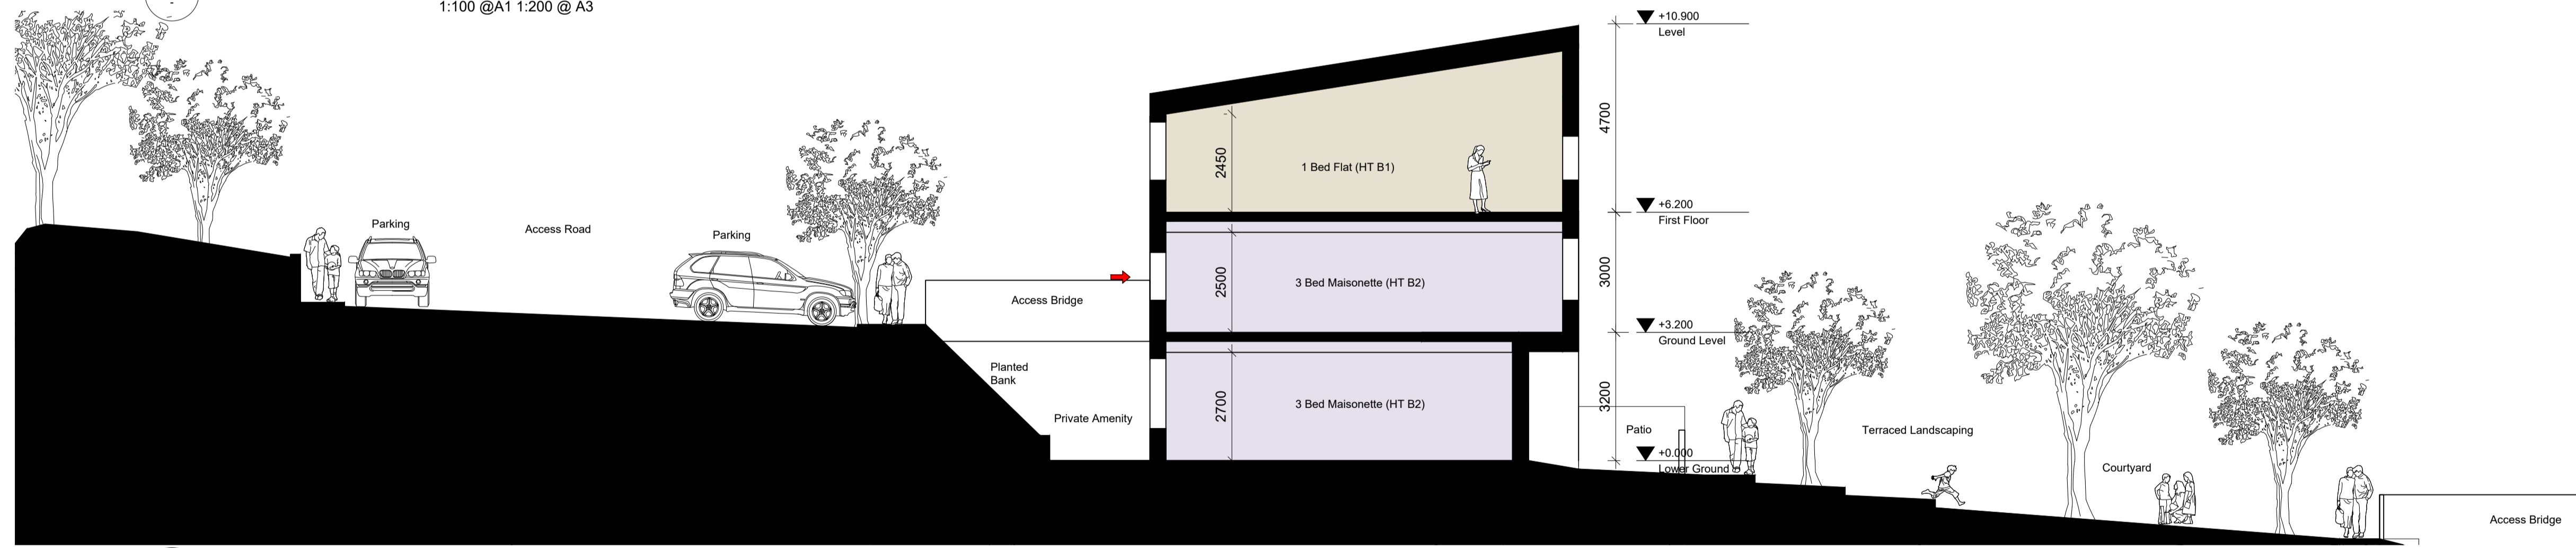


CC Cross Section Block B  
1:100 @A1 1:200 @ A3

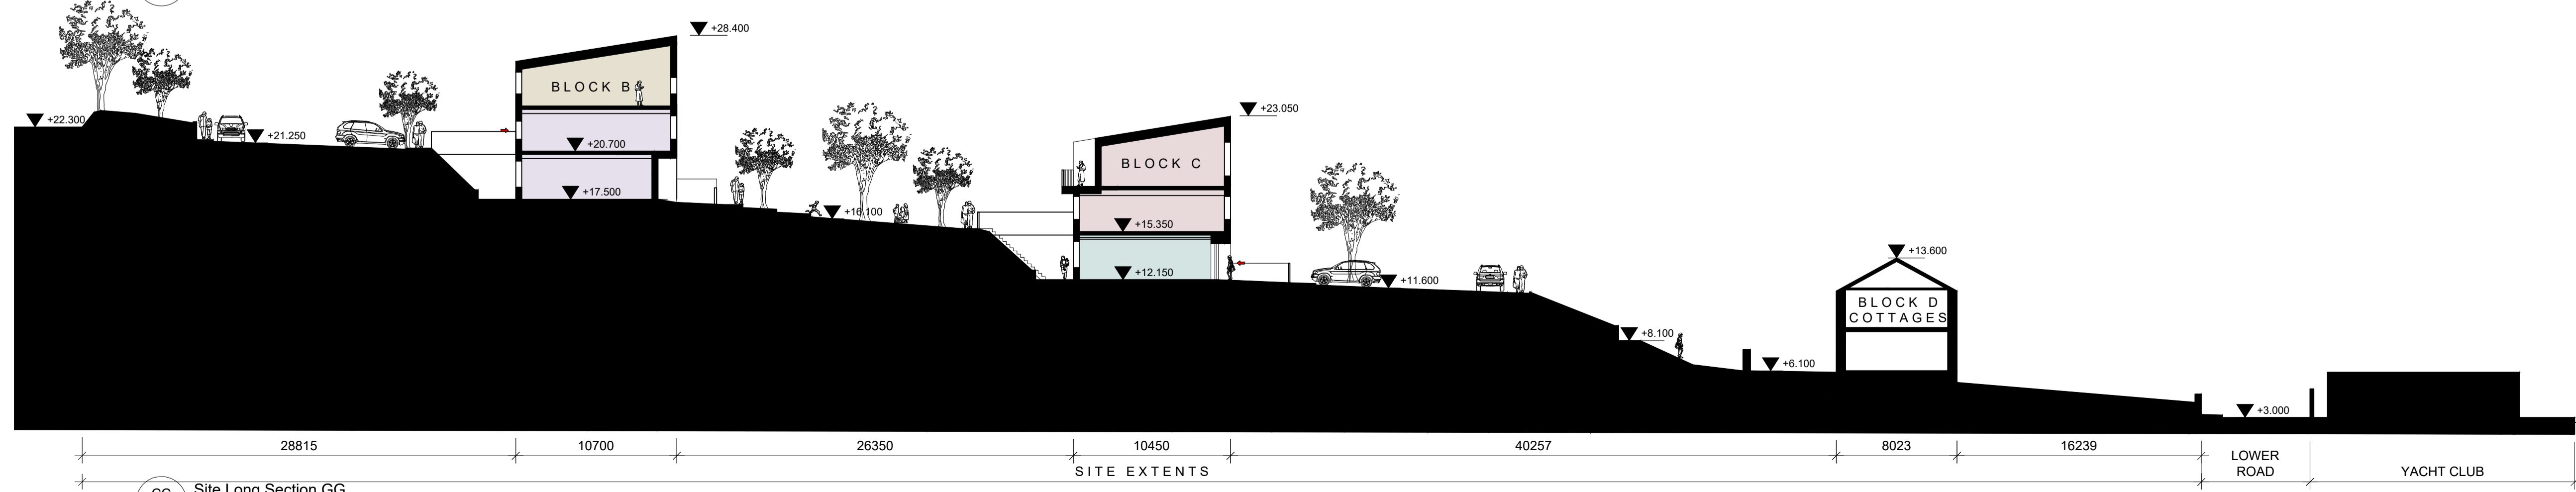

GG Site Long Section GG  
1:250 @A1

Note :  
Dimensions not to be scaled from drawing.  
For any discrepancies found consult with design office.  
Copyright © - Cork County Council Architect's Dept.  
This drawing to be read in conjunction with all the Specification Documents.

EXTERNAL FINISHES LEGEND	
1	Dash Render Finish
2	Smooth Render - Floated finish
3	Alucad Window/Door
4	Timber Panelled Door
5	Steel Balustrade
6	Profiled Metal Roof Finish
7	Steel Gutters and Downpipes
8	Rendered Bin Store

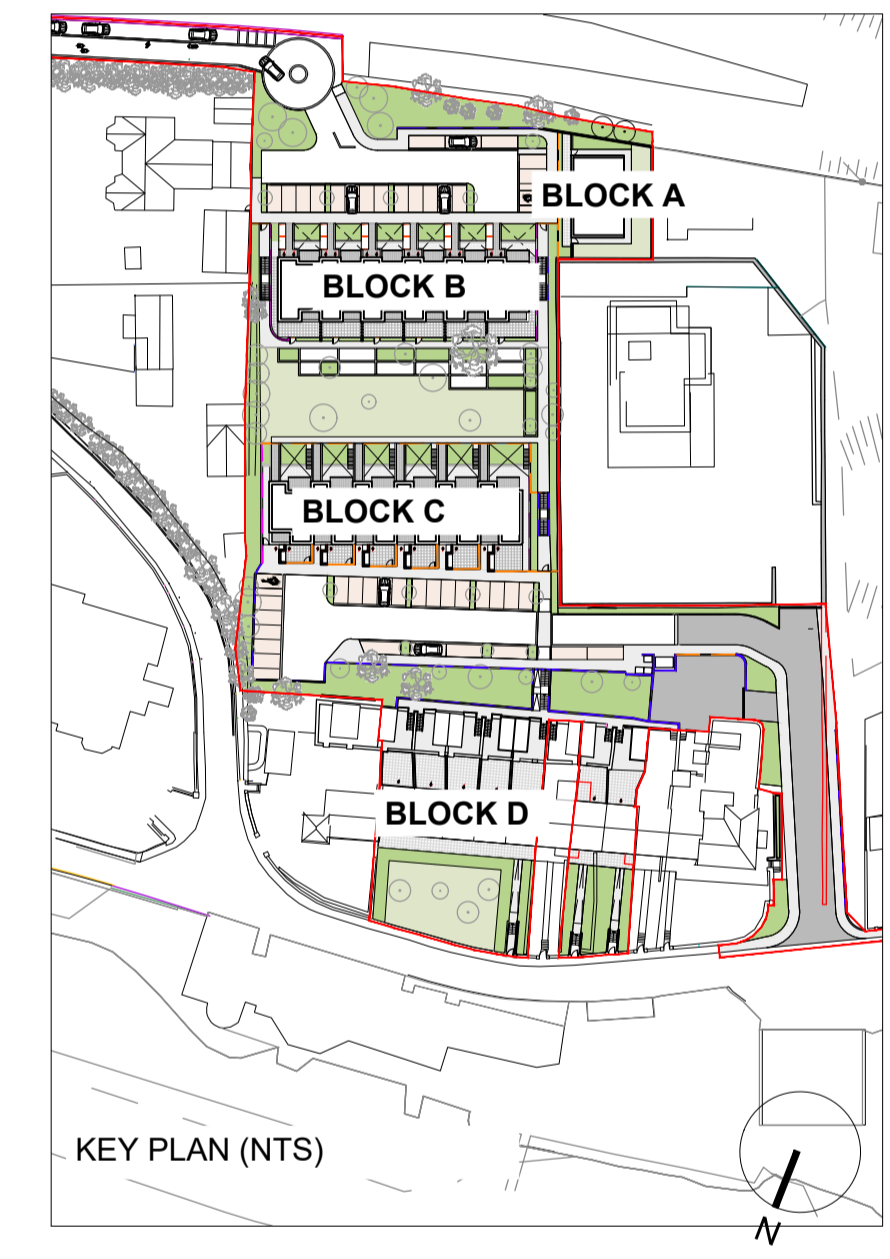

Issued for Part 8	28-10-2022
Rev	Revision / Issue Description
Project Stage: <b>Part 8</b>	

Job Title: **Crosshaven, Lower Road**  
Co Cork

Architects Department  
Housing Directorate  
County Hall, Cork  
Tel: (021) 4285430  
e-mail: architects@corkcoco.ie  
Senior Architect: Ruth Henry



Drawing Title: **Block B Sections & Elevations**

Design Team:	Date: Oct 2022	Dwg. No.
Architect: R.Fenton	Scale: 1:100 @A1	<b>3110</b>
Technician: A.Svensson	Sheet: A1	
Surveyor: R.Brosnan		

Job No. **S\_2020\_02**