



NOTE:
Do not scale off this drawing.
Discrepancies within construction documentation
to be reported to the architect.
This drawing is intended to be read in conjunction
with architectural and structural specification
All dimensions to be checked on site.

CLIENT
CORK COUNTY COUNCIL

PROJECT STAGE
PLANNING


PROJECT
**GREEN PARK YOUGHAL
PERFORMANCE PAVILION**

DRAWING TITLE
**PROPOSED PAVILION PLAN -
STAGE DOORS OPEN**

CHECKED BY DRAWN BY
KP MH

JOB NO. SCALE DATE
2109 1:100@A3 16.08.22

DRAWING NO. REV.
P-101

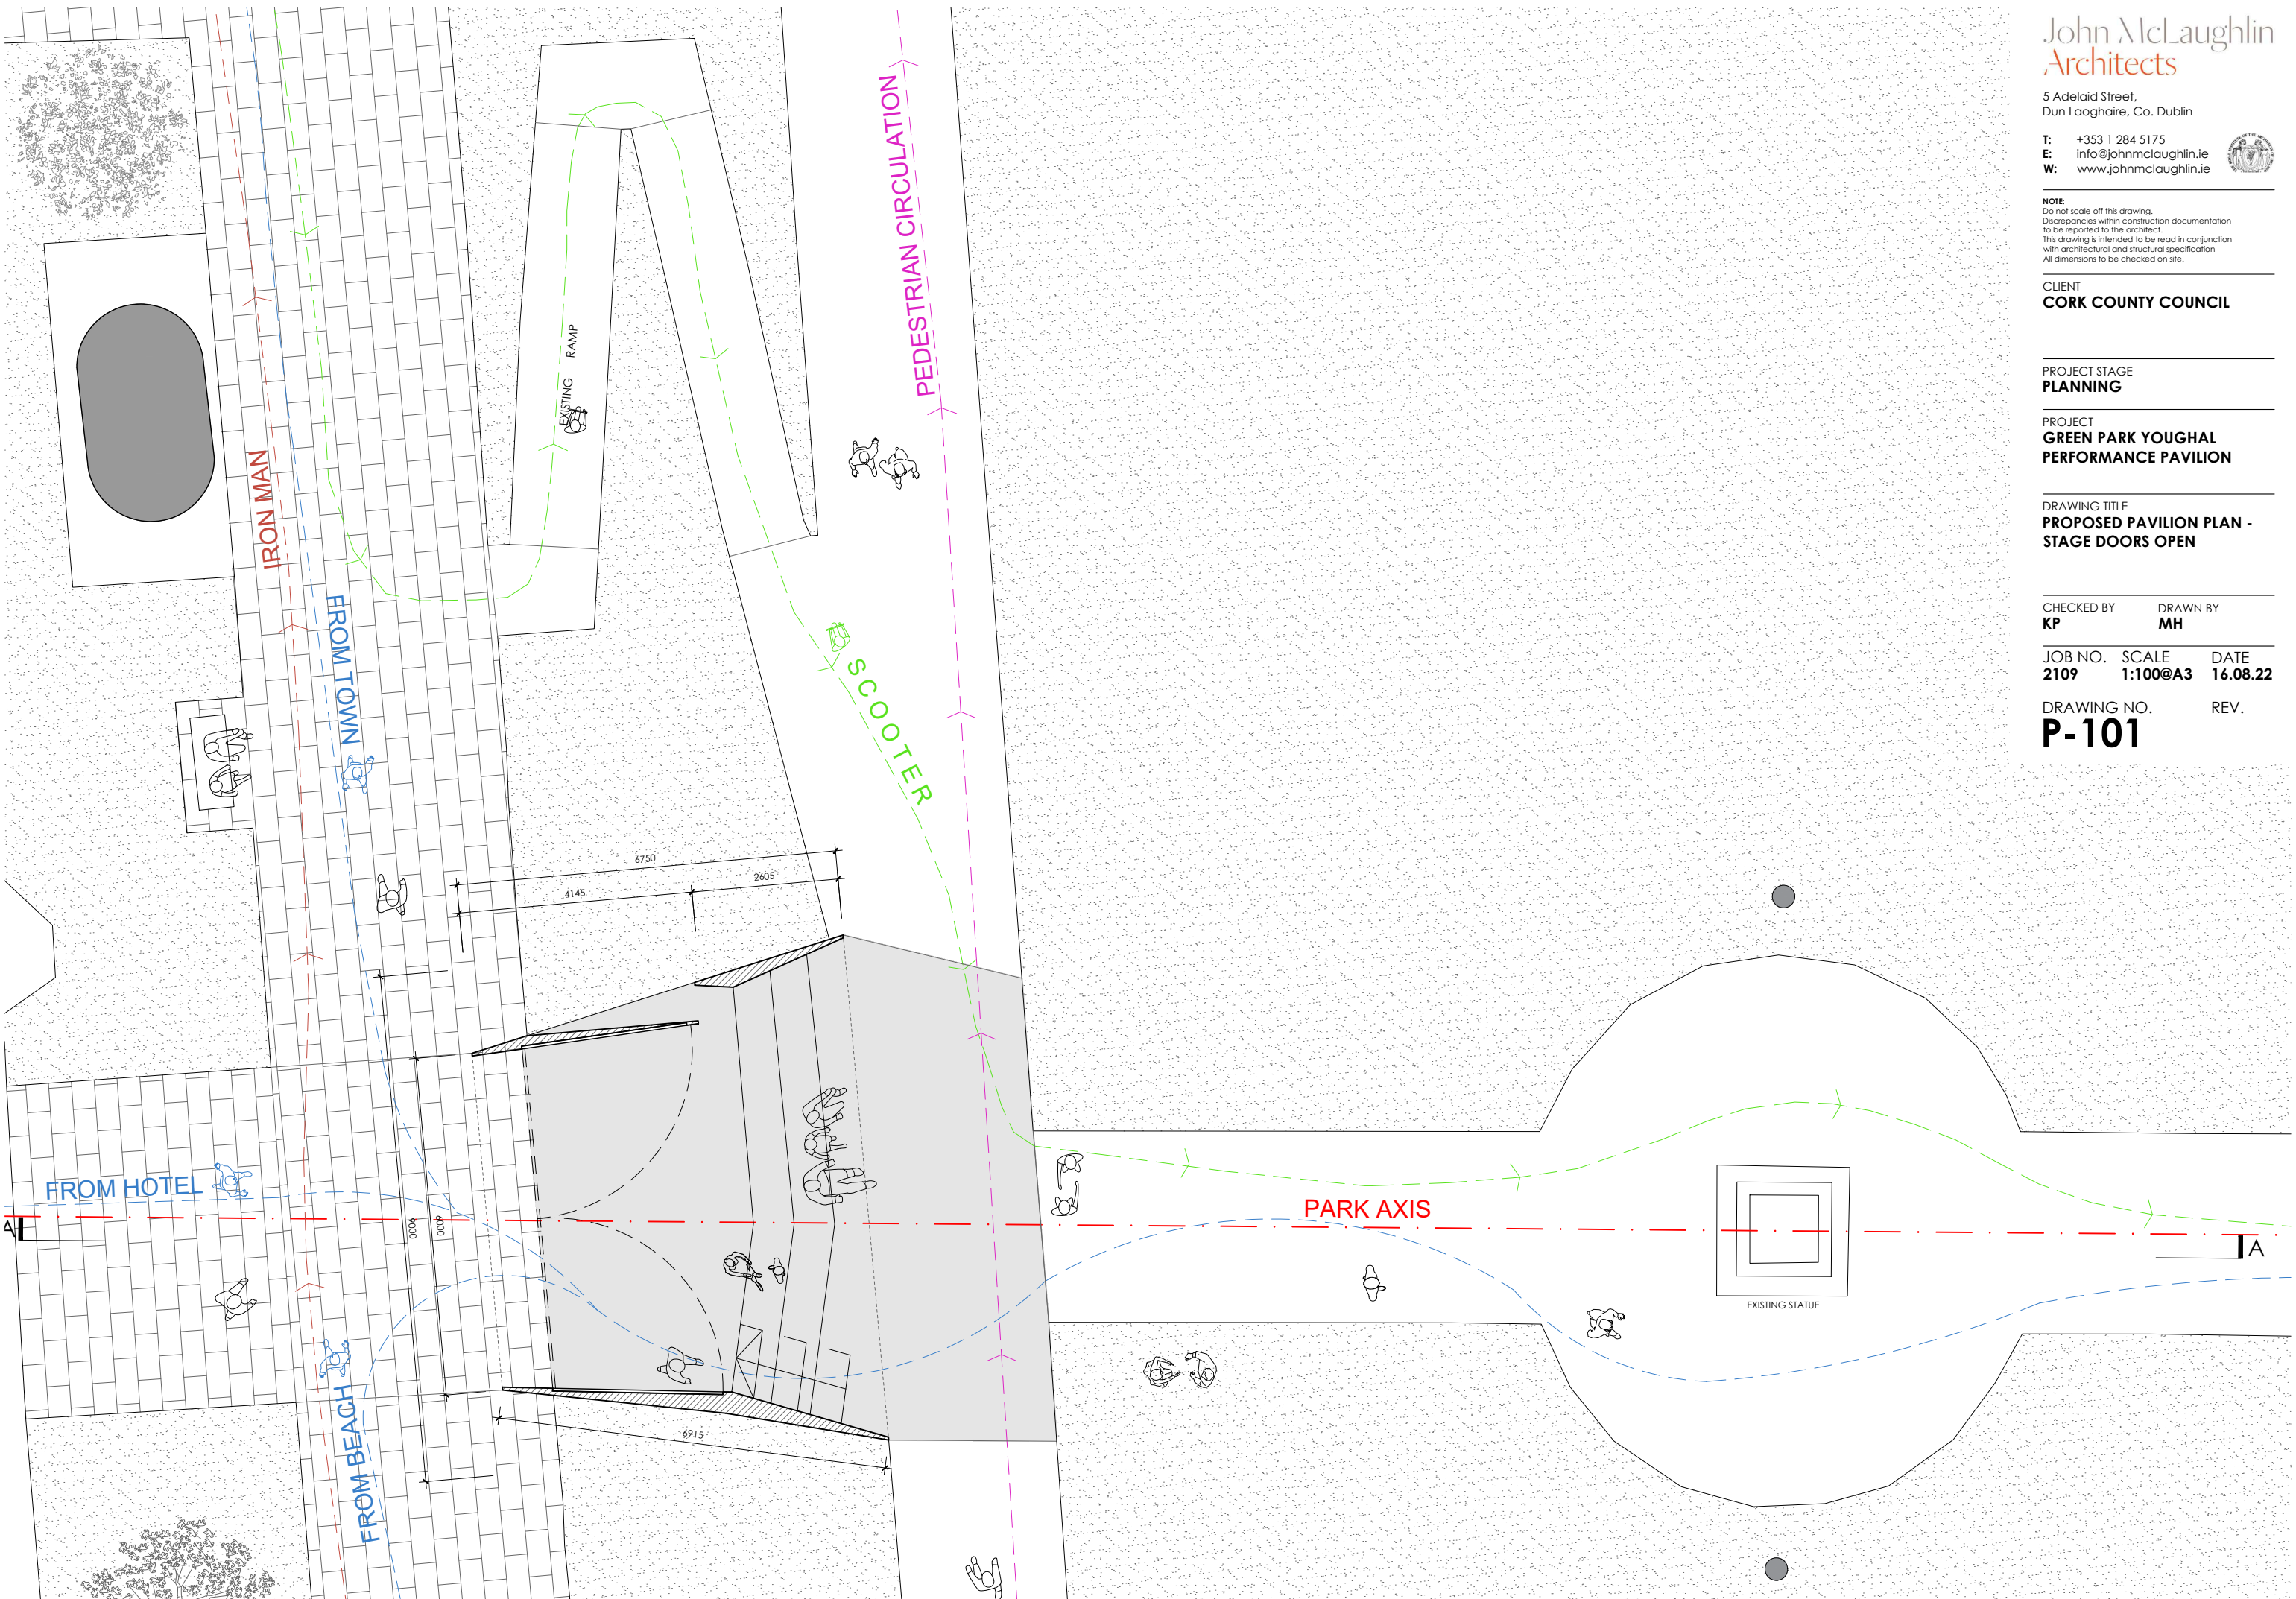



NOTE:
Do not scale off this drawing.
Discrepancies within construction documentation
to be reported to the architect.
This drawing is intended to be read in conjunction
with architectural and structural specification
All dimensions to be checked on site.

CLIENT
CORK COUNTY COUNCIL

PROJECT STAGE
PLANNING


PROJECT
**GREEN PARK YOUGHAL
PERFORMANCE PAVILION**


DRAWING TITLE
**PROPOSED PAVILION PLAN -
STAGE DOORS CLOSED**

CHECKED BY: **KP** DRAWN BY: **MH**

JOB NO. **2109** SCALE **1:100@A3** DATE **16.08.22**


DRAWING NO. **P-102** REV.

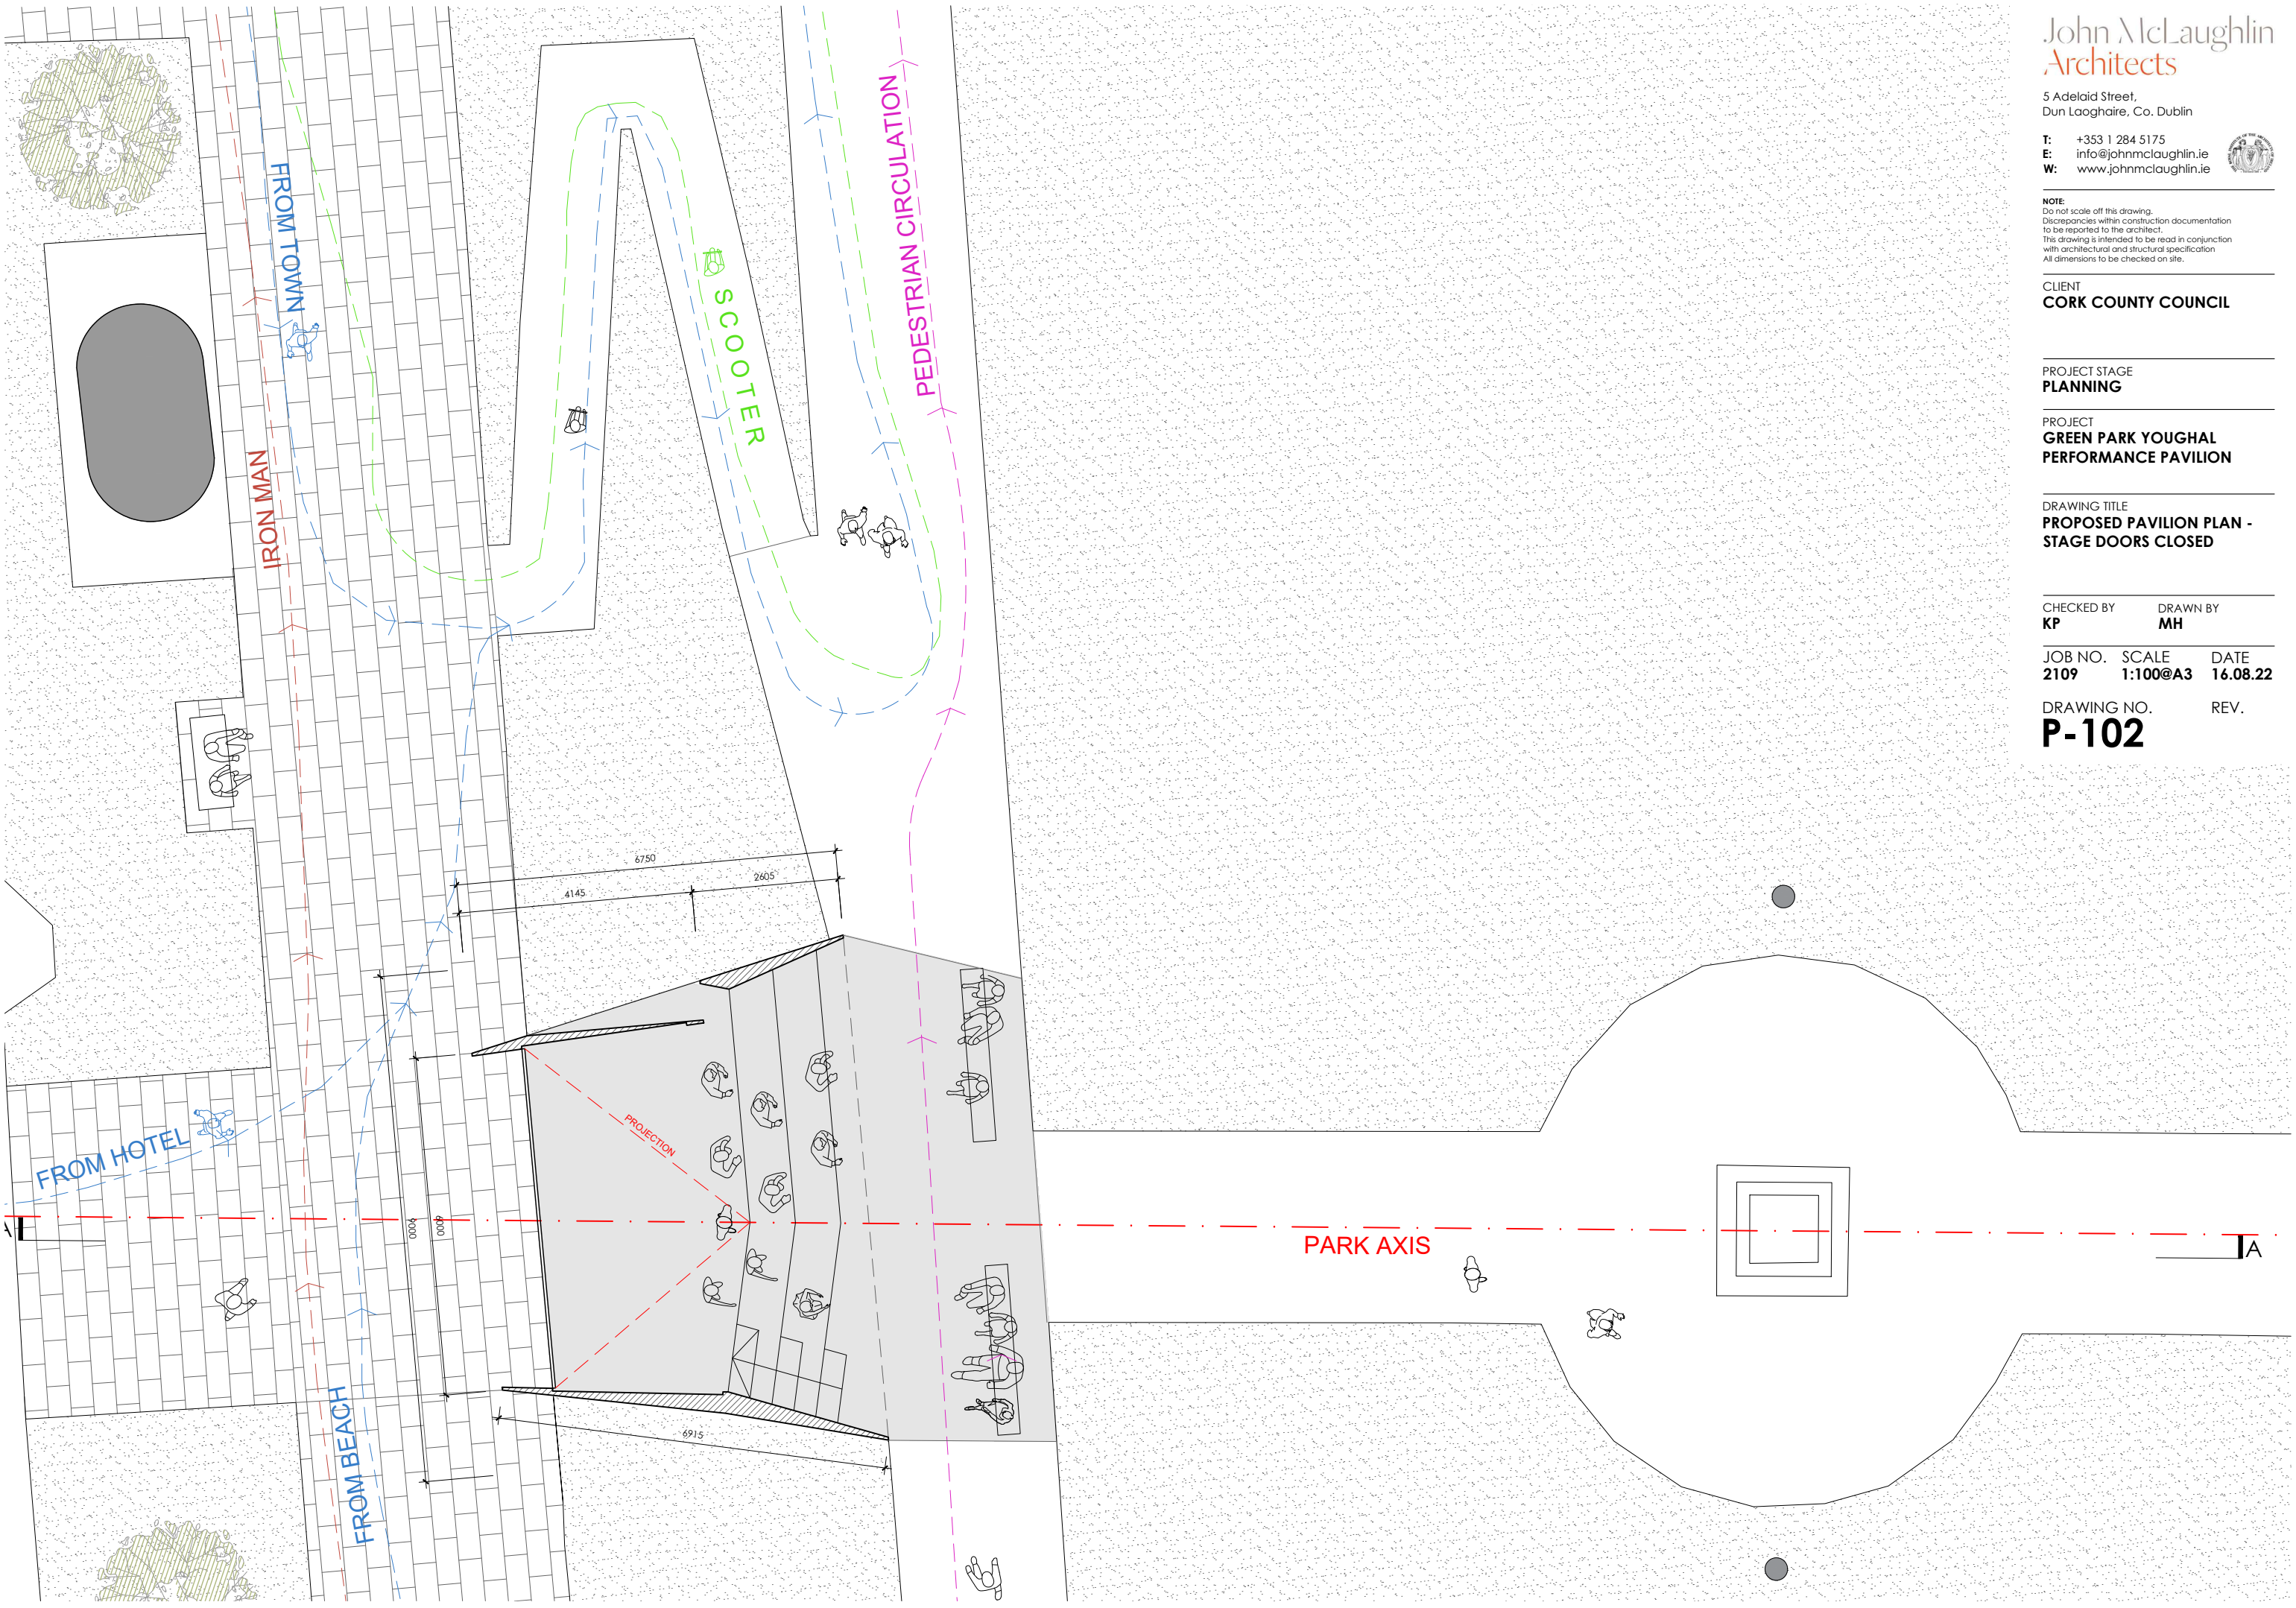

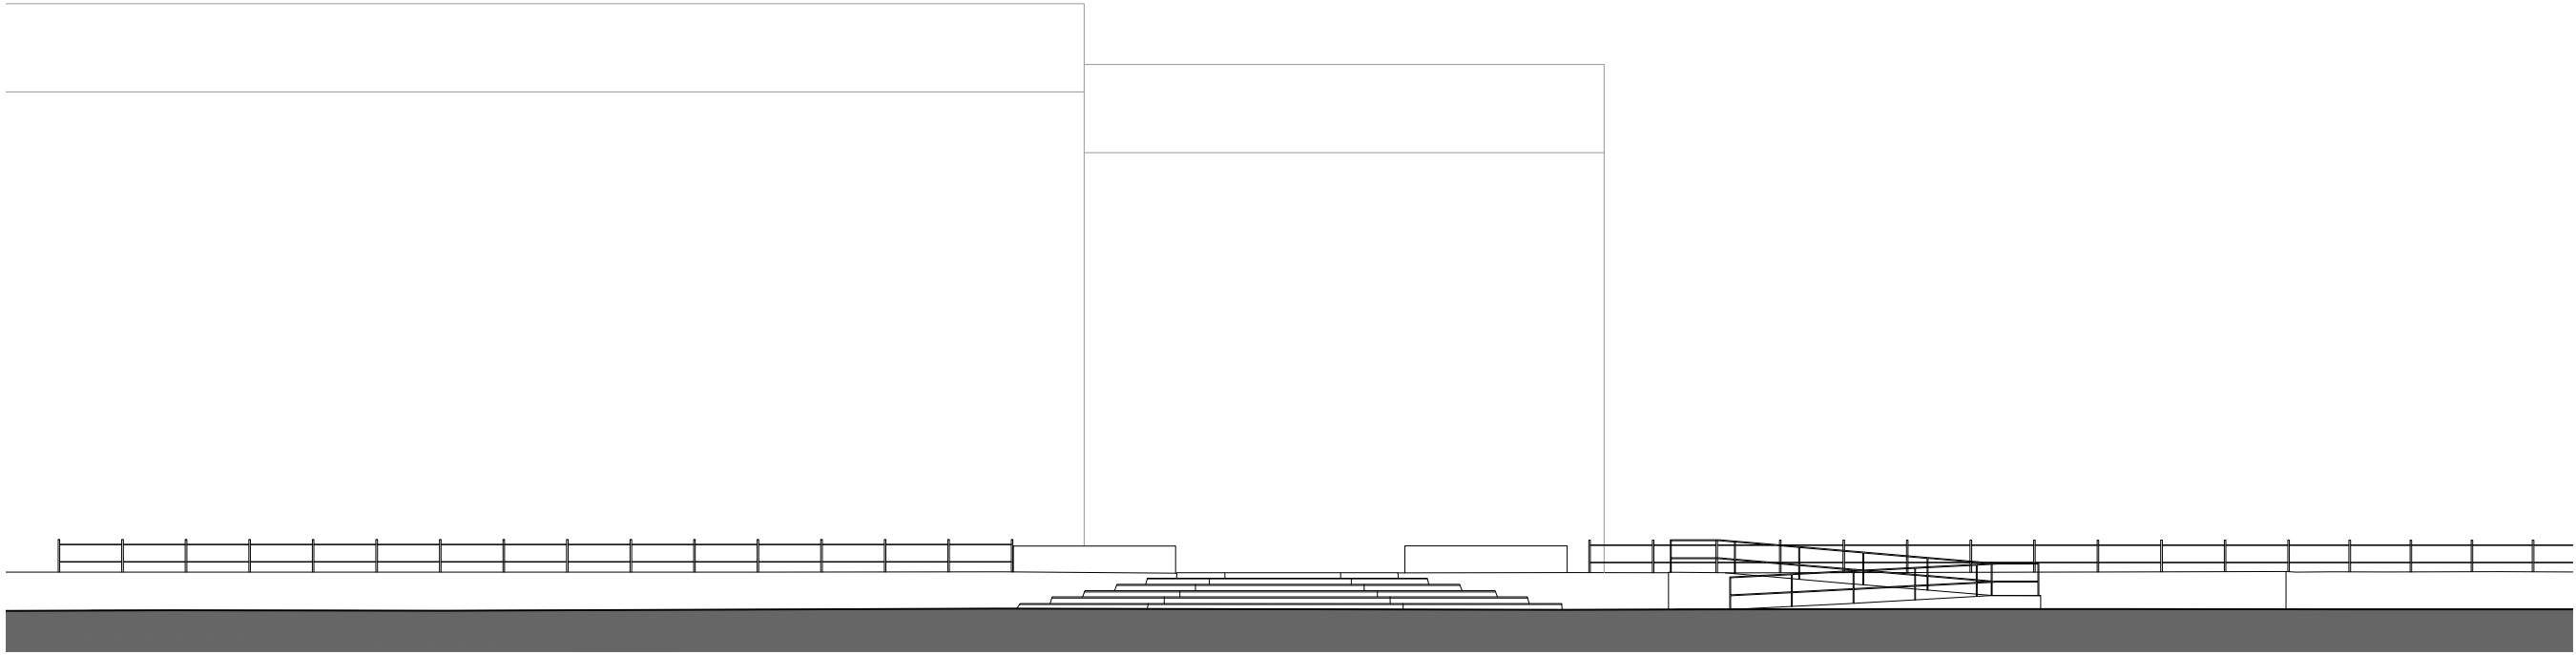

EAST ELEVATION - EXISTING

1:200

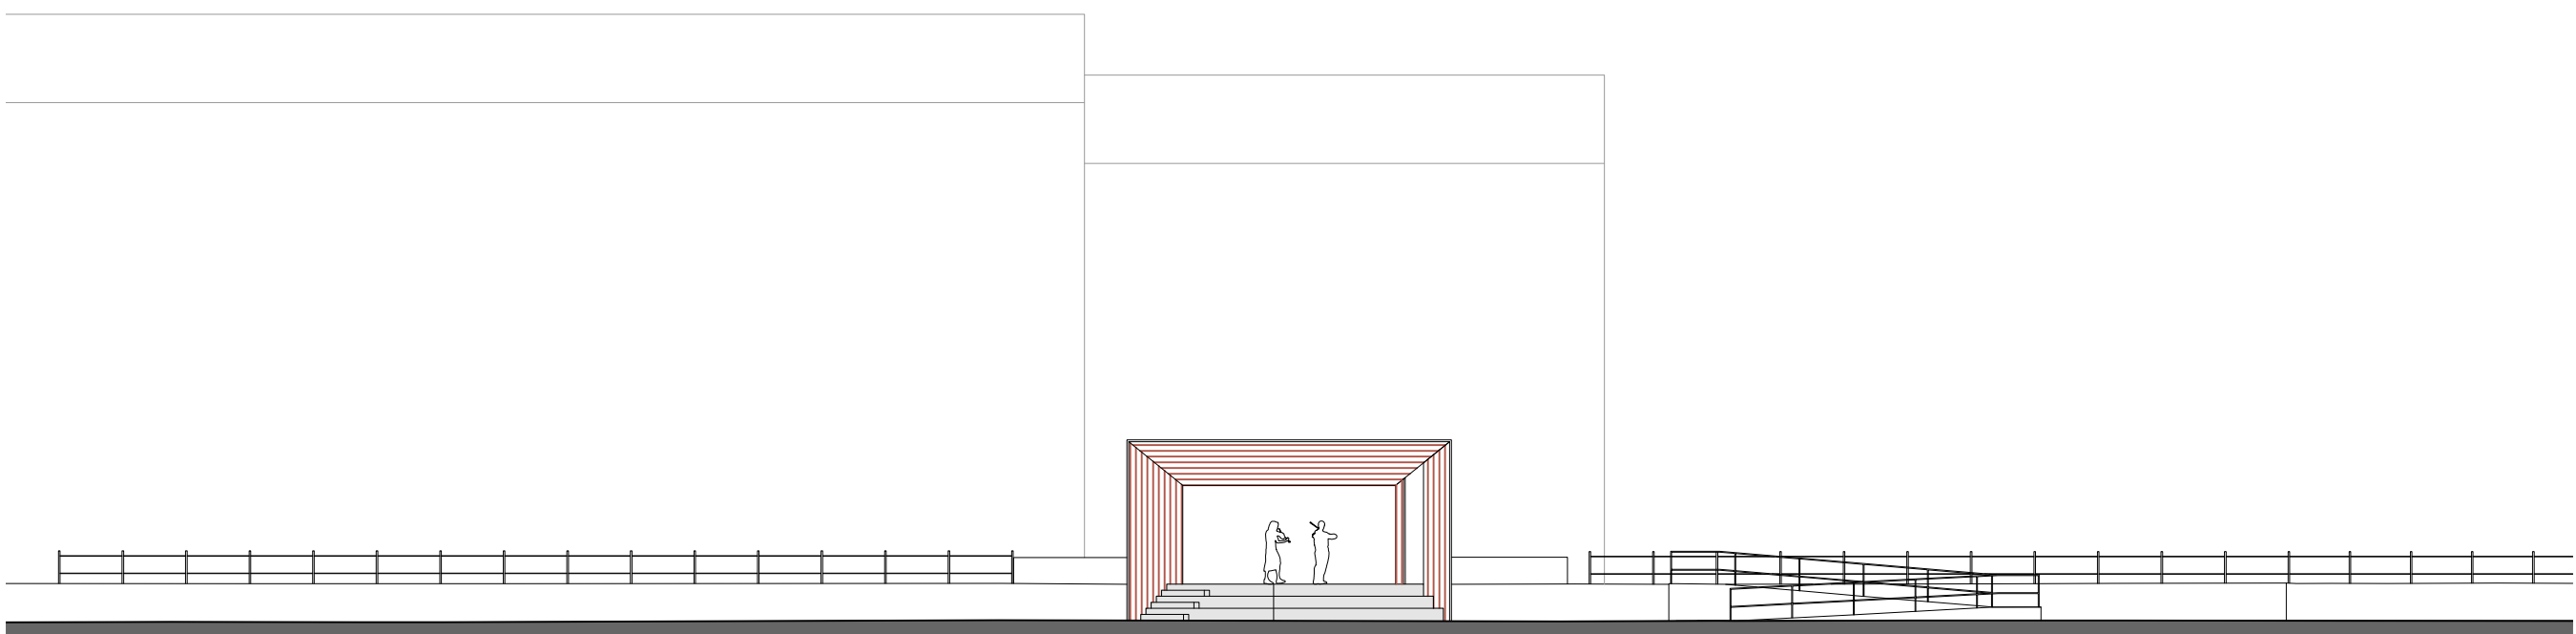

EAST ELEVATION - PROPOSED

1:200

John McLaughlin
Architects

5 Adelaide Street,
Dun Laoghaire, Co. Dublin

T: +353 1 284 5175
E: info@johnmclaughlin.ie
W: www.johnmclaughlin.ie



NOTE
Do not scale off this drawing.
Discrepancies within construction documentation
to be reported to the architect.
This drawing is intended to be read in conjunction
with architectural and structural specification
All dimensions to be checked on site.

CLIENT
CORK COUNTY COUNCIL

PROJECT STAGE
PLANNING

PROJECT
**GREEN PARK YOUGHAL
PERFORMANCE PAVILION**


DRAWING TITLE
**EXISTING AND PROPOSED
EAST ELEVATION (FRONT)**

CHECKED BY
KP

DRAWN BY
MH


JOB NO. SCALE DATE
2109 1:200@A3 16.08.22

DRAWING NO. REV.
P-201

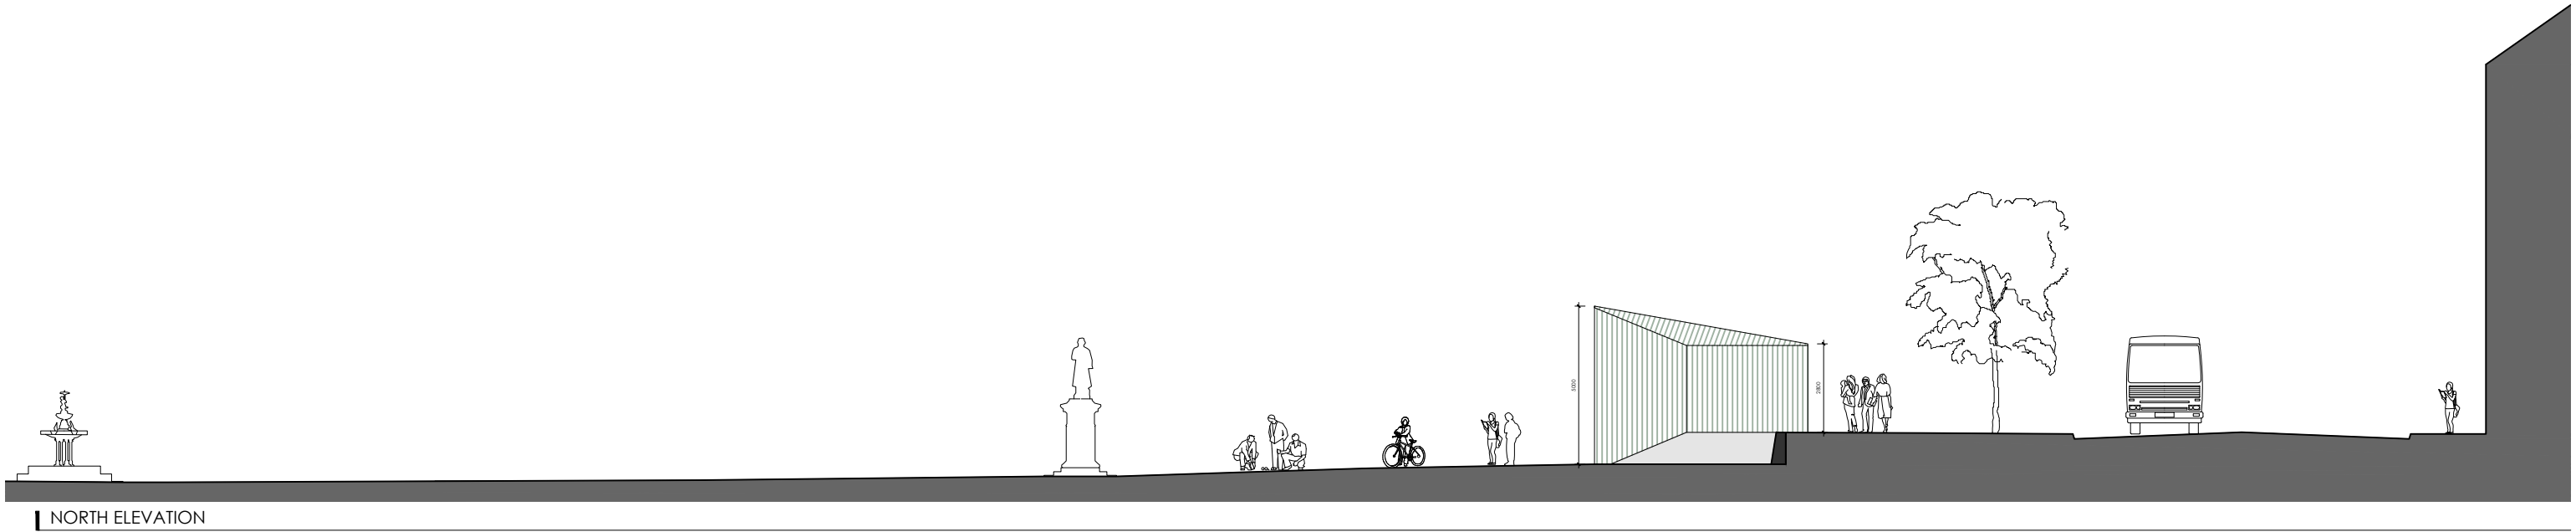

NORTH ELEVATION

1:200

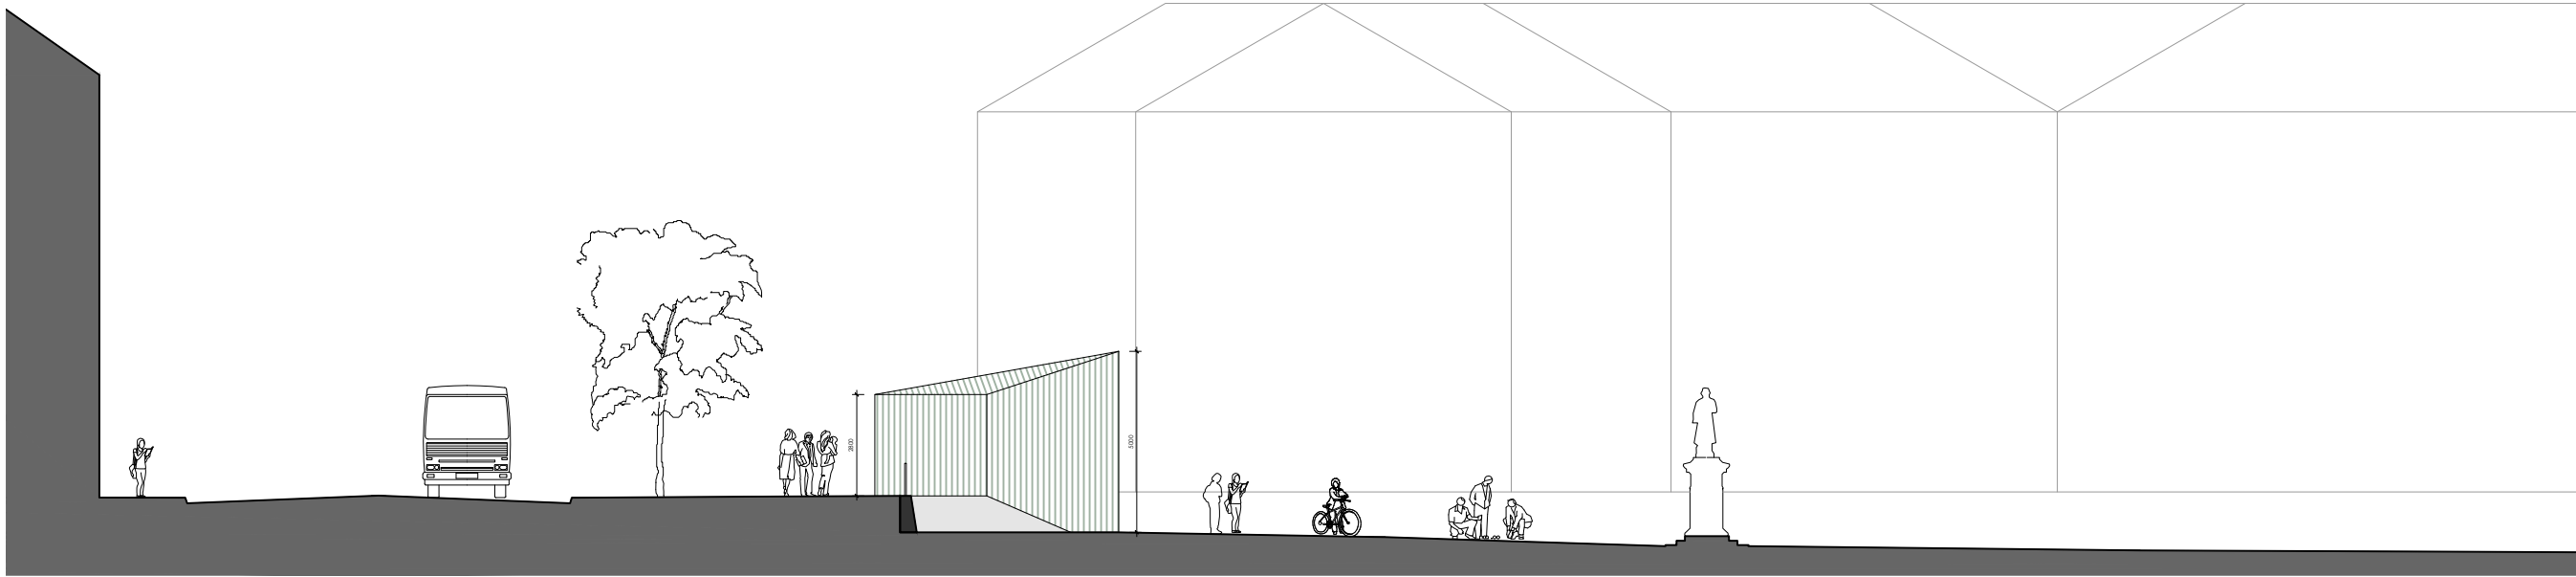

SOUTH ELEVATION

1:200

John McLaughlin
Architects

5 Adelaid Street,
Dun Laoghaire, Co. Dublin

T: +353 1 284 5175
E: info@johnmclaughlin.ie
W: www.johnmclaughlin.ie



NOTE
Do not scale off this drawing.
Discrepancies within construction documentation
to be reported to the architect.
This drawing is intended to be read in conjunction
with architectural and structural specification.
All dimensions to be checked on site.

CLIENT
CORK COUNTY COUNCIL

PROJECT STAGE
PLANNING

PROJECT
**GREEN PARK YOUGHAL
PERFORMANCE PAVILION**


DRAWING TITLE
**PROPOSED NORTH AND SOUTH
ELEVATIONS (SIDE)**

CHECKED BY
KP

DRAWN BY
MH


JOB NO. SCALE DATE
2109 1:200@A3 16.08.22

DRAWING NO. REV.
P-202

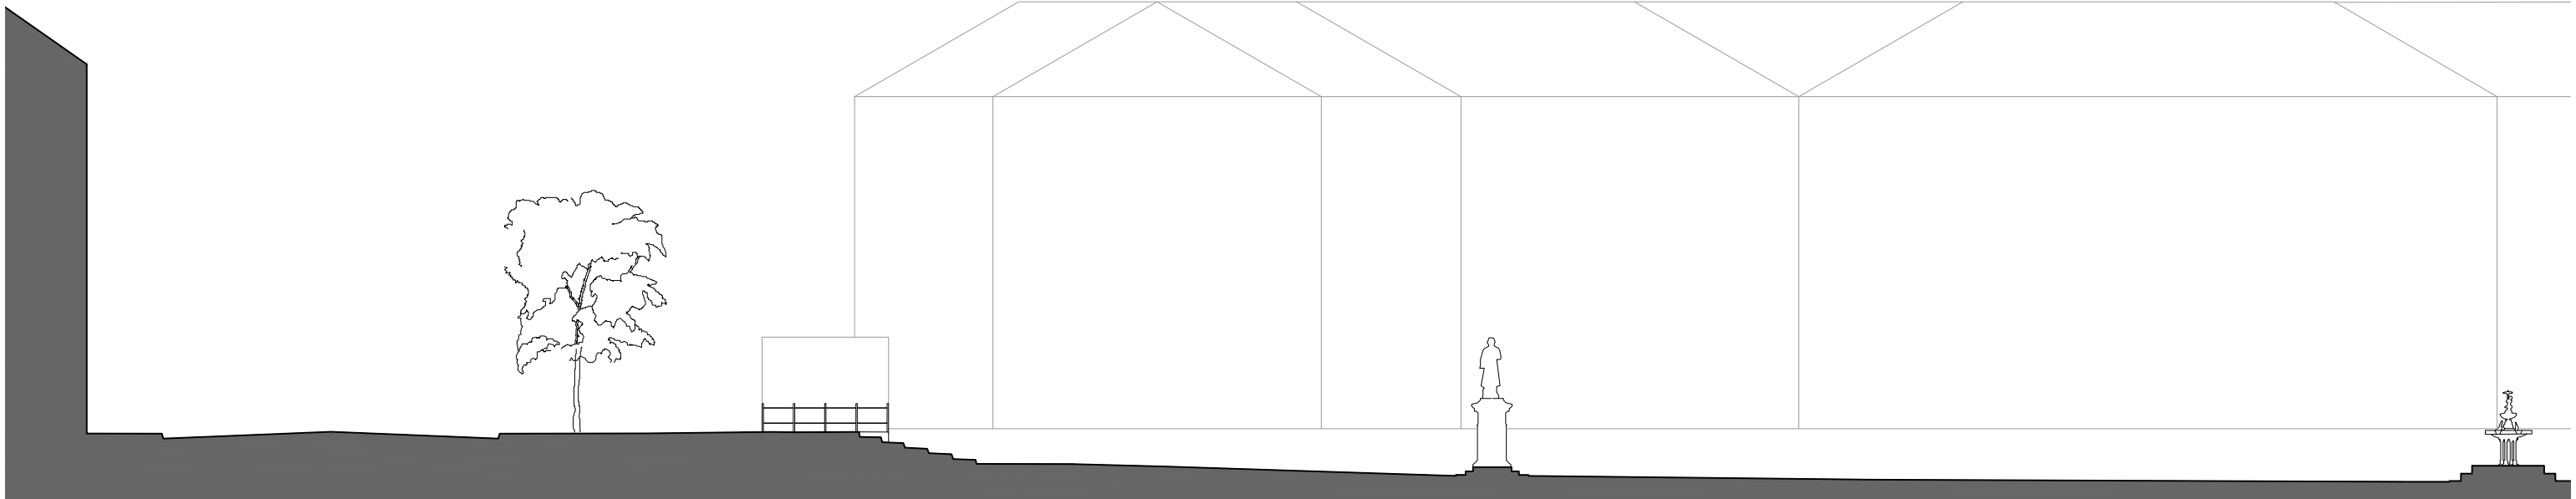

SECTION A:A - EXISTING

1:200

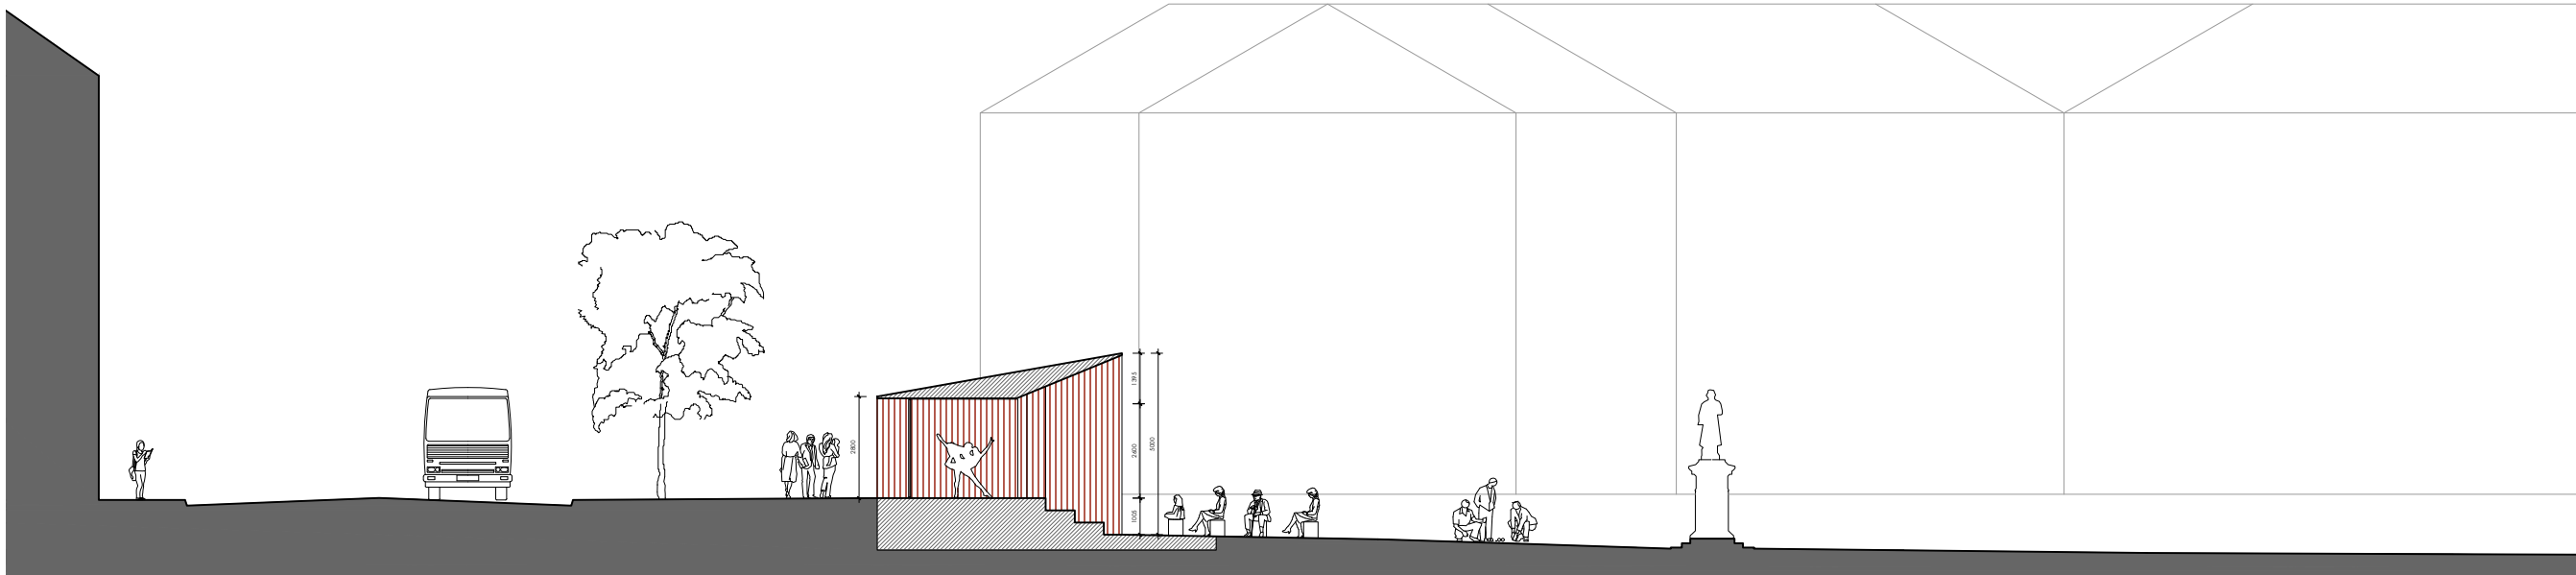

SECTION A:A - PROPOSED (PERFORMANCE)

1:200

John McLaughlin
Architects

5 Adelaid Street,
Dun Laoghaire, Co. Dublin

T: +353 1 284 5175
E: info@johnmclaughlin.ie
W: www.johnmclaughlin.ie



NOTE
Do not scale off this drawing.
Discrepancies within construction documentation
to be reported to the architect.
This drawing is intended to be read in conjunction
with architectural and structural specification.
All dimensions to be checked on site.

CLIENT
CORK COUNTY COUNCIL

PROJECT STAGE
PLANNING

PROJECT
**GREEN PARK YOUGHAL
PERFORMANCE PAVILION**

DRAWING TITLE
**EXISTING AND PROPOSED
SECTION A-A**

CHECKED BY
KP

DRAWN BY
MH

JOB NO. SCALE DATE
2109 1:200@A3 16.08.22

DRAWING NO. REV.
P-210