


PROPOSED FIRST FLOOR PLAN
(AS EXISTING)

LEGEND:

- AREA OF WORKS OUTLINED IN RED
- OVERALL BUILDING OUTLINED IN BLUE

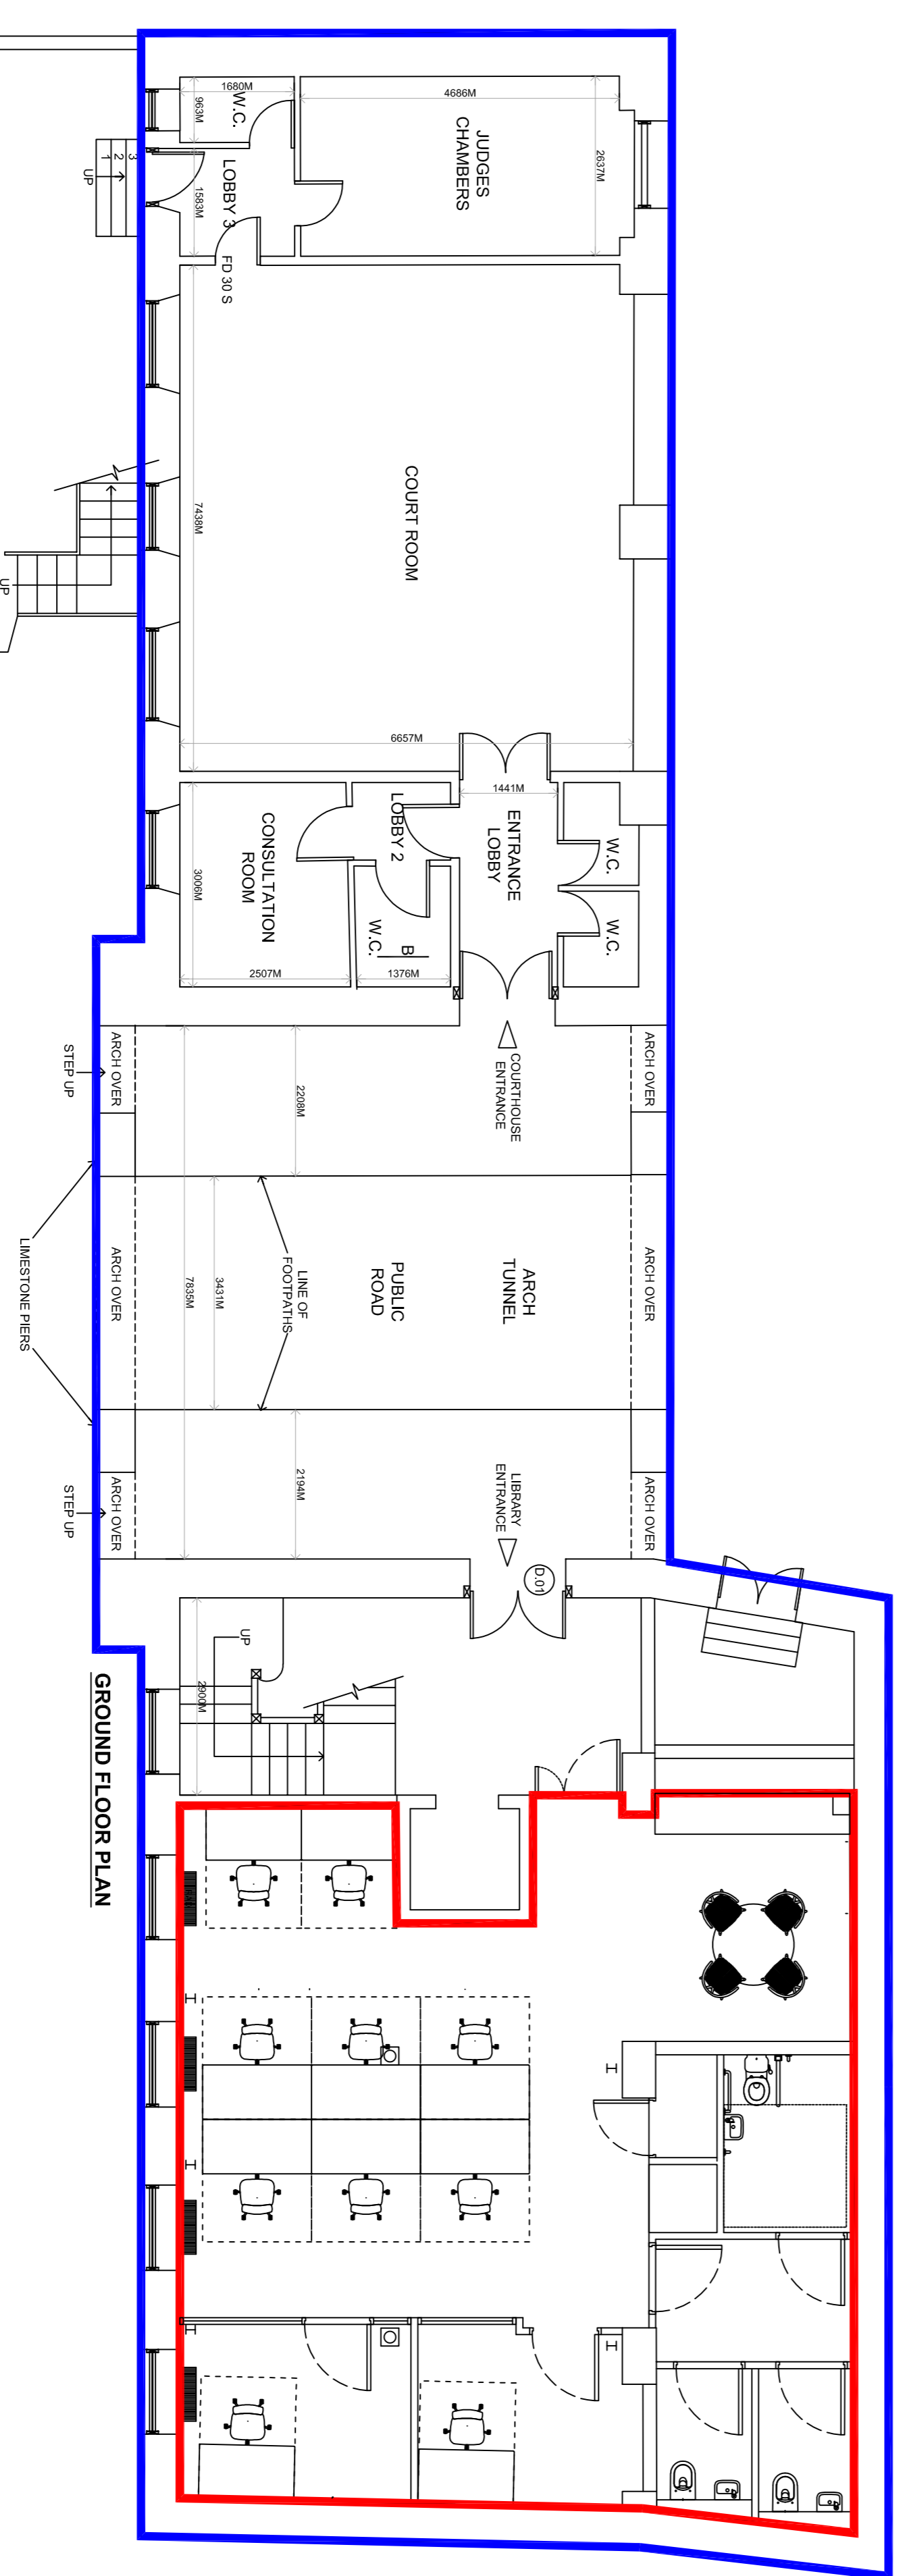

PROPOSED GROUND FLOOR PLAN

Rev	Date	Drawn	Description
01	Nov 23	TL	Issued for Information

ika
CONSULTING ENGINEERS
CIVIL | STRUCTURAL | PROJECT MANAGEMENT

2 Cloughaan Business Park,
Blarney Road, Cork,
Ireland.
T: +353 (0)21 4399799
F: +353 (0)21 4399797
E: admin@ika.ie
W: www.ika.ie

Client:
Cork County Council

Project:
Proposed E-Hub
At Cohn Library, Cohn,
Co. Cork

Drawing Title:			
Proposed Ground & 1st Floor Plans			
Designed: BA	Drawn: TL	Date: Sept '23	
Eng. Chk: BA	Dwg. Chk: BA	Scale: 1:150 @ A3	
Project No: 0573000		1:75 @ A1	
Drawing No: 100	Status: INF	Rev: 01	