


**LEGEND:**

- AREA OF WORKS OUTLINED IN RED
- OVERALL BUILDING OUTLINED IN BLUE

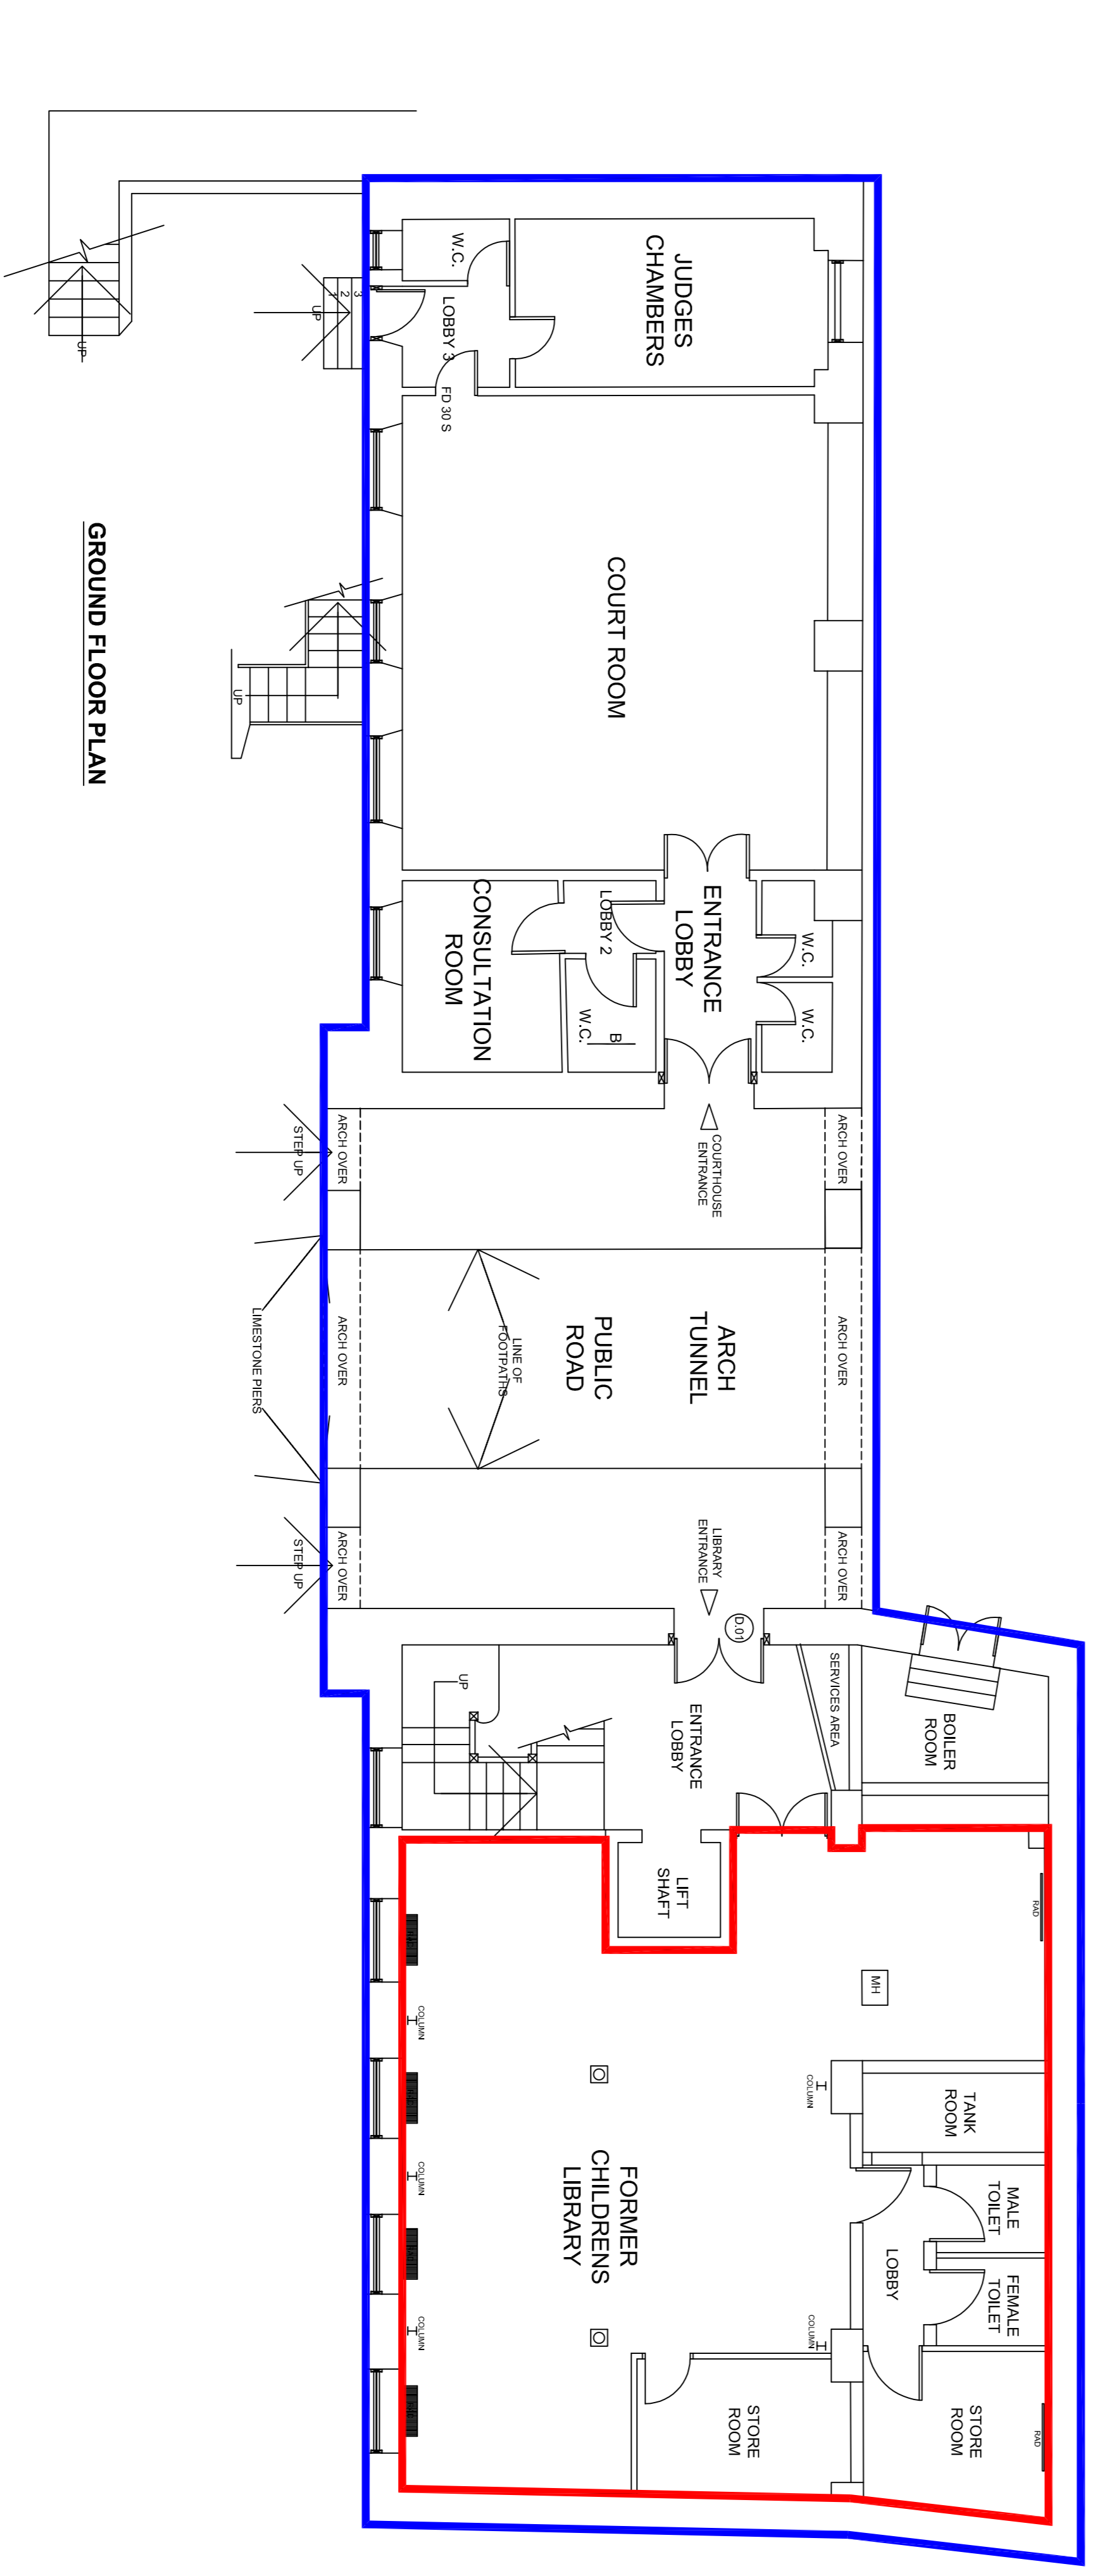

Rev	Date	Drawn	Description
01	Nov 23	TL	Issued for Information
		BA	Checked

**ika**  
CONSULTING ENGINEERS  
CIVIL | STRUCTURAL | PROJECT MANAGEMENT

2 Cloughaan Business Park,  
Blarney Road, Cork,  
Ireland.  
T: +353 (0)21 4399799  
F: +353 (0)21 4399797  
E: admin@ika.ie  
W: www.ika.ie

**Client:**  
**Cork County Council**

**Project:**  
**Proposed E-Hub**  
At Cobh Library, Cobh,  
Co. Cork

**Drawing Title:**  
**Existing Ground & 1st Floor Plans**

Designed: BA	Drawn: TL	Date: Sept '23
Eng Chk: BA	Dwg Chk: BA	Scale: 1:150 @ A3
Project No: 0573000		1:75 @ A1
Drawing No: 102	Status: INF	Rev: 01