



DOCUMENT TRANSMITTAL		DJF ENGINEERING SERVICES LTD	
CLIENT:	CorkCoCo	CONSULTING ENGINEERS • PROJECT MANAGERS	
PROJECT:	Kilbrin	Tramore House Reeveswood Douglas Road Cork	
Reference	5005	 TEL (021) 2392424 EMAIL info@djfes.com www.djfes.com	
			

DISTRIBUTION (1, 2, 3, etc., = number of prints. D = disk, E = emailed, W = websharing, U = USB)

Client																		
CorkCoCo	Sinead Kelleher	E																
	Linda Roberts	E																
	Ronan Brosnan	E																
	Patricia O'flynn	E																
	John Fleming	E																
DJF	Fergus Humphries	E																
	Sean Hegarty	E																

PURPOSE OF ISSUE
 Pre = Preliminary, Pla = Planning, FSC = Fire Cert, Dis = Discussion,
 Fla = Foreshore Lease Application Ten = Tender, Con = Construction, Rec = Record

Doc No. / Dwg. No.	Document / Drawing Title	Date	Size	Current	Rev	Pla												
				17	11	23												
5000-01-001	General Drawing Notes	A4	0	0														
5000-01-002	General Drainage Notes	A4	0	0														
5000-02-009	Trench Backfill and Bedding	A3	0	0														
5000-02-010	Concrete Protection Slab, Bed, Haunch and Surround to Pipes	A3	0	0														
5000-02-019	Private Side Inspections Chamber	A3	0	0														
5000-02-070	Access Junction	A3	A	A														
5000-02-110	Drainage Precast Concrete Gully	A4	0	0														
5000-02-112	Drainage Gully Grating	A4	0	0														
5000-03-550	Foundation/Excavation Detail	A4	0	0														
5005-101	Drainage Layout	A3	B	B														
5005-102	Drainage Layout	A3	B	B														
5005-105	Drainage Details Sheet 3	A4	B	B														
5005-106	Drainage Details Sheet 4	A3	A	A														
5005-RT-001	Drainage Impact Assessment	A4	A	A														
			-															
			-															
ISSUED BY: Cristina P.

CHECKED BY: Fergus Humphries

GENERAL DRAWING NOTES:

1. Drawings are not to be scaled.
2. All dimensions are in millimeters unless noted otherwise.
3. All levels are in meters unless noted otherwise.
4. All levels to be checked on site.
5. Figured dimensions only to be used.
6. All dimensions to be site checked.
7. All drawings are to be read in conjunction with all other Tender, Construction, Contract and Detail Drawings, Specifications, Bill of Quantities and Documents.
8. The Contractor shall be responsible for checking all dimensions and levels shown against all other drawings which pertain to this part of the works.
9. The Contractor is to ensure that all works are to be undertaken in accordance with good building practice and current Building Regulations (including Technical Guidance Documents A to M inclusive and all relevant amendments).
10. The Contractor is to refer to Project Standard Details in addition to the drawings and specifications.
11. Use information, setting out, dimensions etc. from Hard copies & PDF files of Drawings issued by DJF. All other file types including AutoCad and Revit are issued for information purposes only.
12. If in doubt, request clarification from DJF.

GENERAL NOTES:

1. These Notes are to be read in conjunction with all other Tender, Construction and Contract Drawings, Details, Specifications, Bill of Quantities and Documents.
2. The Contractor is to ensure that all works will be undertaken in accordance with good building practice and current Building Regulations (including Technical Guidance Documents A to M inclusive and all relevant amendments).
3. If in doubt, request clarification from DJF.



Status	CONSTRUCTION
Client	DETAILS

Project Title	Notes
Drawing Title	General Drawing Notes

0	ISSUED FOR CONSTRUCTION	PH	SM	26.03.21
REV	DETAILS	BY	(CMT)	DATE
Drawing No.	5000-01-001	Rev	0	
Scales	N.T.S			-A4

DRAINAGE NOTES:

1. Refer to architectural drawings for all setting out of internal below ground drainage & for cover & invert levels.
2. The Contractor shall be responsible for checking all dimensions and levels shown against all other drawings pertaining to this part of the works.
3. Refer to architects drawings for locations of rainwater downpipes, soil vent pipes and soil stacks.
4. All internal pipework to be concrete encased.
5. All external pipework with less than 900mm cover to crown in unpaved areas and 1200mm cover to crown in paved areas to be concrete encased.
6. Concrete encasement to consist of minimum 150mm grade C12/15 leanmix concrete.
7. Rocker pipes should be provided at all locations where:
 - 7.1. A pipe enters or leaves a manhole, pumping station or other rigid structure.
 - 7.2. A pipe enters or leaves a concrete encasement.
 - 7.3. At any location as directed by the Engineer.
 - 7.4. Rocker pipe joint to be located no more than 150mm from the outside face of the structure to which the pipework is serving.

The effective length of the rocker pipe should be:

 - Pipe diameter 150mm to 600mm: 0.60m
 - Pipe diameter 600mm to 750mm: 1.00m
 - Pipe diameter greater than 750mm: 1.25m
8. All rocker pipes are to be formed by cutting and trimming a length of spigot & socket pipe to form a spigot at the cut end, thereby forming spigot & socket joints at both ends of the rocker pipe.
9. All manholes shown are precast concrete with minimum 150mm concrete surround unless noted otherwise.
10. Road gullies to be precast concrete with "LION" lockable type covers, with ductile iron grating D400 to comply with I.S. EN 124:2015-2.
11. All lines to road gullies to be 150mm Ø UPVC pipes unless noted otherwise.
12. All foul pop-ups to be 100mmØ UPVC unless noted otherwise.
13. All foul spurs to pop-ups to be 100mm Ø UPVC SN4 @ 1:40 falls unless noted otherwise.
14. All internal manholes to have lockable double sealed covers & frames.(KMHD 600L in stainless steel by Richmond Trading or equivalent)
15. All manhole covers to be Class D Heavy Duty ductile iron cover. Cover and frame to I.S. EN 124:2015-2.
16. Channel drain to be type ACO Multi Drain Heelguard with stainless steel QuickLock Grating or equivalent. Load Class B125 at front doors, Load Class C250 everywhere else.
17. All spurs to rainwater pipes to be 100mm Ø UPVC SN4 @ 1:40 falls unless noted otherwise.
18. Storm lines between manholes to be 225mm Ø Ridgidrain ADS Polyethylene Pipes or equivalent unless noted otherwise.
19. Foul lines between manholes to be 150mm Ø UPVC SN8 Unless Noted Otherwise. All internal foul lines to be 100mm Ø UPVC SN4 @ 1:40 falls unless noted otherwise.
20. All foul lines from internal gullies to be 100mm Ø UPVC SN4 @ 1:40 falls unless noted otherwise.
21. All foul lines from inspection chamber at site boundary to mainline to be 100mm Ø UPVC SN8 @ 1:40 falls unless noted otherwise.
22. All spur connections shown on lines to be 45° 'Y' bends unless noted otherwise.
23. All French Drains to be 150mm Ø perforated UPVC pipe wrapped in geotextile typically laid above retaining wall footings and surrounded in minimum 200mm of clean washed stone unless noted otherwise.
24. All drainage materials and workmanship to comply with local authority & DJF Specification.

25. Setting out of pop-ups internally to be coordinated by Contractor in conjunction with Architects Drawings.
26. All Design and Installation Forms are to be included in the Handover File.

GENERAL NOTES:

1. These Notes are to be read in conjunction with all other Tender, Construction and Contract Drawings, Details, Specifications, Bill of Quantities and Documents.
2. The Contractor is to ensure that all works will be undertaken in accordance with good building practice and current Building Regulations (including Technical Guidance Documents A to M inclusive and all relevant amendments).
3. If in doubt, request clarification from DJF.




Status	CONSTRUCTION
Client	DETAILS


Project Title	Notes
Drawing Title	General Drainage Notes

0	ISSUED FOR CONSTRUCTION	PH	SM	26.03.21
REV	DETAILS	BY	ICWD	DATE
Drawing No.	5000-01-002	Rev	0	
Scales	N.T.S			-A4

- All dimensions are in millimeters (mm) unless noted otherwise.
- The minimum depth of cover from the finished surface to the crown of gravity pipes without protection should be as follows:
 - Gardens and pathways without any possibility of vehicular access - depth not less than 0.5m. (this would normally relate to drains in private property, shallow pipes of this nature are undesirable and should be installed in accordance with the current building regulations).
 - Driveways, footways, parking areas and yards with height restrictions to prevent entry by vehicles with a gross vehicle weight in excess of 7.5 tonnes - depth not less than 0.75 m.
 - Driveways, footways, parking areas and narrow streets without footways (e.g. mews developments) with limited access for vehicles with a gross vehicle weight in excess of 7.5 tonnes - depth not less than 0.9 m.
 - Depths of sewers in gated estates shall be similar to that outlined above.
 - Agricultural land and public open space - depth not less than 0.9 m.
 - Other roadways, highways and parking areas with unrestricted access to vehicles with a gross vehicle weight in excess of 7.5 tonnes - depth not less than 1.2m.
- Clause 804 / 808 material in accordance with the Transport Infrastructure Ireland specification for road works is to be used as backfill material where the sewer main is located in roads, footpaths or when the nearest part of the trench is within 1m of the paved edge of the roadway. Clause 804 / 808 is to be compacted as per clause 802 of the Transport Infrastructure Ireland specification for road works. Clause 808 is to be used within 500mm of cement bound materials, concrete pavements, concrete structures or concrete products. Otherwise clause 804 may be used. Alternative backfill material to that described above (clause 804 or clause 808) of the pipe trench will only be allowed by Engineer where the roads authority in whose functional area the development is located, provides written approval to the developer to the use such alternative material evidence of this written approval to be provided to Engineer in advance of the commencement of works.
- Selected excavated material complying with the requirements of "acceptable material" as outlined on clause 601 of the TII specification for roadworks, table 6/1, class 8, class 2. May be used in green-field areas above granular pipe surround material subject to review by Engineer.
- Pipe bedding shall comply with WIS 4-08-02 and IGN 4-08-01. The pipe bedding granular material shall be 14mm to 5mm (d/D 2/14) graded aggregate or 10mm (d/D 4/10) single sized aggregate to is EN 13242.
- In soft ground conditions (CBR < 5) the material should be excavated and disposed of in accordance with the waste management act and clause 804 / 808 material in accordance with the Transport Infrastructure Ireland specification for road works shall replace the excavated material, wrapped in geo-textile wrapping. Alternatively, special pipe support arrangements, including piling etc. may be required where the depth of soft material is excessive. Such arrangements shall be subject to assessment by Engineer before advancing with the work.
- In green field areas, type B backfill (selected excavated material complying with the requirements of "acceptable material" as outlined on clause 601 of the TII specification for roadworks, table 6/1, class 8, class 2.) will be allowed above the side haunch granular material in the case of rigid pipes. A granular surround of a minimum, depth of 150mm above the crown of the pipe is required for flexible pipes and type B material may be used as backfill above this. All rising mains in greenfield areas shall have a minimum cover of 300mm of granular material above the external crown of the pipe.
- Pipes shall not be supported on stones, rocks or any hard objects at any point along the trench. rock shall be excavated to a depth of 150mm below the actual depth of the trench with the void filled with clause 804 / 808 material in accordance with the Transport Infrastructure Ireland specification for road works. The granular material shall be laid above this void backfill material.
- Non degradable marker tape should be installed at the top of pipe bedding layer for sewers and rising mains. it should run continuously around manholes. In the case of non metal pipe material, the marker tape should incorporate a trace wire which is linked to fittings and terminated at the waste water pumping station (if provided) and the discharge manhole.
- Trench widths for pipe sizes ≤80mm may be <500mm, subject to consideration being given to the trench depth, health & safety & construction access requirements.
- New road construction & surface finish to be to Engineer/Irish Water requirements.
- Existing road reinstatement to comply with current version of "guidelines for managing openings in public roads" by the Dept. of Transport, Tourism & Sport, or Transport Infrastructure Ireland requirements

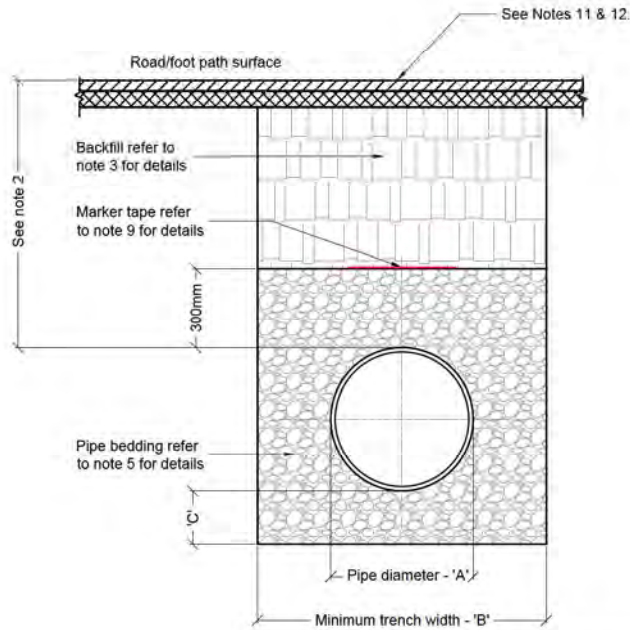

Trench Backfill and Bedding
Cross section in roads
Scale N.T.S

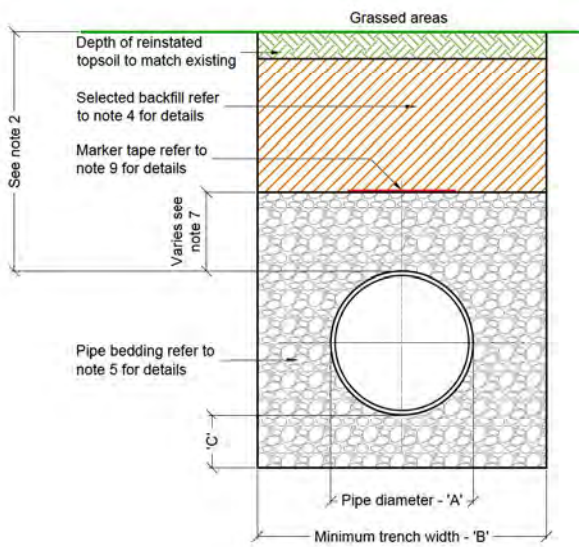

Trench Backfill and Bedding
Cross section in grassed areas
Scale N.T.S

Pipe diameter 'A' (mm)	Trench width 'B' (mm)
≤80 rising main	see note 10.
100	500
150 - 200	600
>200 - 350	750
>350 - 450	900

Pipe diameter 'A' (mm)	Depth of bedding 'C' (mm)
≤100	100
150 - 450	200

- GENERAL DETAIL NOTES:**
- This Detail is not to be scaled.
 - This Detail is to be read in conjunction with all other Tender, Construction and Contract Drawings, Details, Specifications, Bill of Quantities and Documents.
 - The Contractor is to ensure that all works will be undertaken in accordance with good building practice and current Building Regulations (including Technical Guidance Documents A to M inclusive and all relevant amendments).
 - If in doubt, request clarification from DJF.

Irish Water Detail STD-WW-07

Where services are intended to be taken in charge by a Service Provider, Service Provider Details take precedence over the above details.

DJF
DJF ENGINEERING SERVICES LTD.
Consulting Engineers • Project Managers
Trenton House, Blessenwood, Douglas Road, Cork, T12 RW0W
(021) 4968811

Client

DETAILS

Project Title

Underground Services


Status

CONSTRUCTION

Drawing Title

Trench Backfill and Bedding


0	ISSUED FOR CONSTRUCTION	18/05/2021
REV	DETAILS	BY DATE
Scales	Drawing No.	Rev
N.T.S	-A3	5000-02-009 0

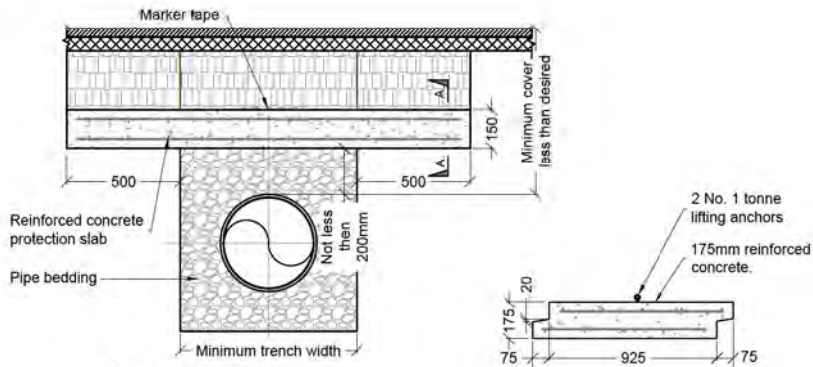

Reduced Cover


Protection Slab Detail
Scale N.T.S

Section A-A
Scale N.T.S

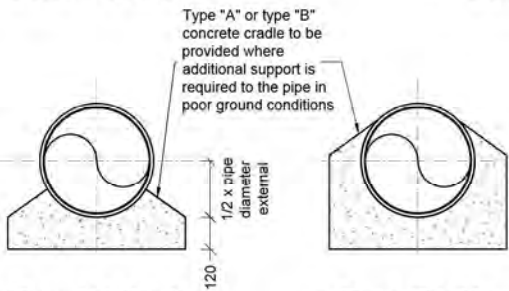


Type 'A' (Bed)
Scale N.T.S

Type 'B' (Haunch)
Scale N.T.S

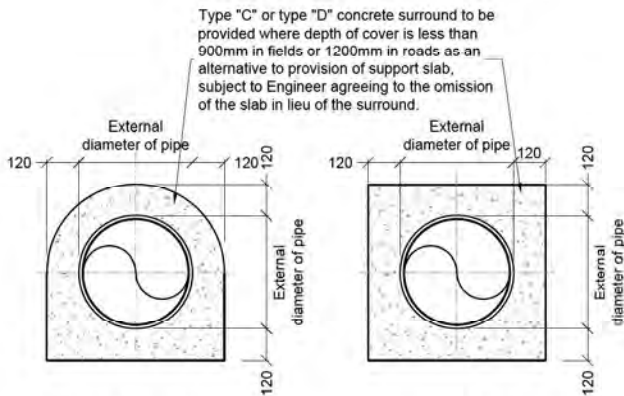


Type 'C' (Surround)
Scale N.T.S

Type 'D' (Surround)
Scale N.T.S

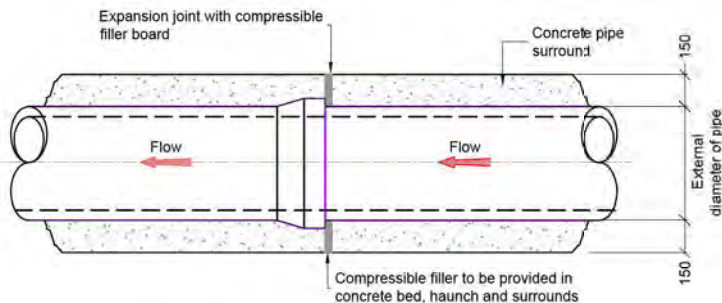

Spigot and Socket Joint
Scale N.T.S

1. For any slabbing works to be carried out within the vicinity of the pipeline, a method statement is to be submitted for review by Engineer.
2. Marker tape to be placed above the slab and along the direction of the pipeline
3. Concrete to be grade C30/35
4. Minimum cover to steel reinforcement = 40mm
5. Slabs to be designed for use under a HB25 load in accordance with BS5400-2. Design to be submitted to Engineer for assessment prior to installation.
6. The soil on which the slab rests must have a CBR of 4% or greater. Where the CBR is less than 4% the material shall be removed and replaced with imported granular material as approved by Engineer.
7. If direction of pipeline and direction of traffic flow are parallel, the direction of lay of the slab is to be against the direction of traffic flow.

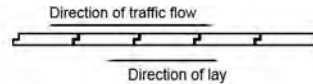

8. If pipeline protection slab is to be used solely for impact protection & overall depth of cover is greater than 1.2m, the distance between underside of slab & top of pipe may be increased after consultation with Engineer.
9. All dimensions are in millimeters (mm) unless noted otherwise.
10. Concrete bed and haunches may be required to provide additional support in poor ground conditions. Proposals to be provided to Engineer with geotechnical report supporting their use.
11. Concrete surrounds shall have a minimum thickness of 150mm with an absolute minimum depth of cover above the external crown of the pipe of 750mm.
12. All concrete to be in accordance with IS EN 206 and to be grade C16/20 to IS EN206
13. The haunches and surrounds to be formed using form work to provide a rough cast finish.
14. Expansion joints in the concrete shall be provided at all pipe joints to allow for pipe flexibility, compressible filler board to be in accordance with BS EN 622-1 and BS EN 622-4, and to be 18mm thick.
15. Polyethylene and uPVC pipes shall be wrapped in plastic sheeting having a composition in accordance with BS 6076 before being cast into concrete.
16. Bituminous material shall not be put in contact with PE or PVC pipes.

GENERAL DETAIL NOTES:

1. This Detail is not to be scaled.
2. This Detail is to be read in conjunction with all other Tender, Construction and Contract Drawings, Details, Specifications, Bill of Materials and Documents.
3. The Contractor is to ensure that all works will be undertaken in accordance with good building practice and current Building Regulations (including Technical Guidance Documents A to M inclusive and all relevant amendments).
4. If in doubt, request clarification from DJF.

Irish Water Detail STD-WW-8

Where services are intended to be taken in charge by a Service Provider, Service Provider Details take precedence over the above details.

DJF
ENGINEERING SERVICES LTD.
Consulting Engineers • Project Managers
Tralee House, Ravenhill Road, Dublin 15, Ireland
Tel: 01 452 8888 Fax: 01 452 8888 Email: info@djf.ie

Client

DETAILS

Project Title

Underground Services


Status

CONSTRUCTION

Drawing Title

Concrete Protection Slab, Bed, Haunch, and Surround, to Pipes


0	ISSUED FOR CONSTRUCTION	FN	025	28.03.21	
REP	DETAILS	BY	DRG	SAFE	
Scales	N.T.S	Drawing No.	5000-02-010	Rev	0

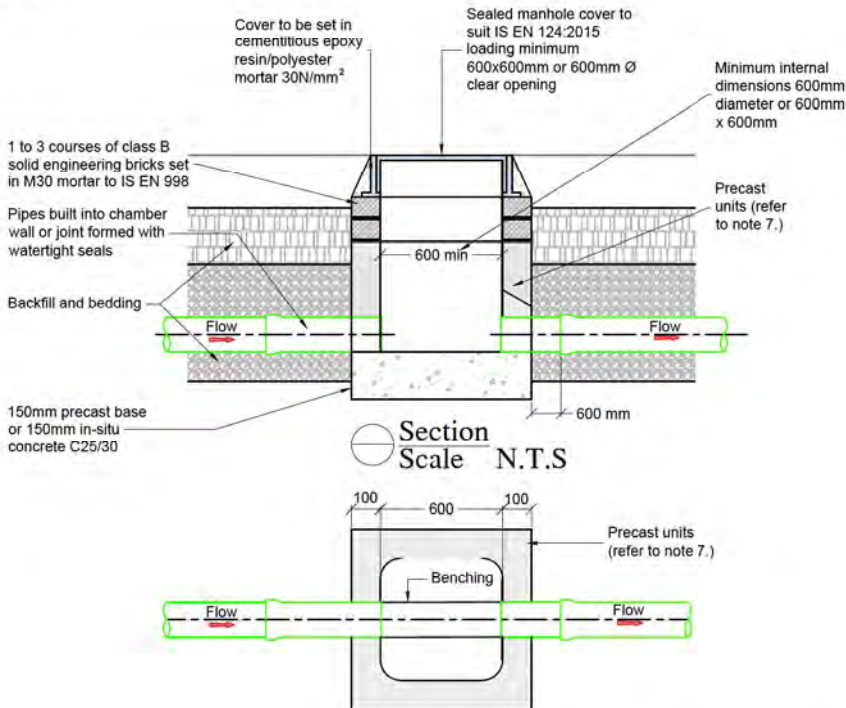

Section Scale N.T.S


Floor plan Inspection Chamber (Precast Concrete Construction) Scale N.T.S

1. All dimensions are in millimetres (mm) unless noted otherwise.
2. An inspection chamber should be located at or within 1m of the property boundary at the upstream end of each service connection on the private side of the curtilage, if practicable, consult with Engineer on alternative locations.
3. Service connection from public sewer to property boundary is a public asset. Pipe upstream of the property boundary is a private drain and should be constructed in accordance with the building.
4. Access points should be located so that they are accessible and apparent to the maintainer at all times for use. They should avoid rear gardens or enclosed locations and should never be overlain with surface dressing, topsoil, etc.
5. Covers and frames shall be suitable for road and traffic conditions subject to review by Engineer.
6. 200mm all around, 100mm deep concrete plinth around covers in green areas.
7. Proprietary prefabricated chamber units may also be used, subject to review by Engineer - see detail below.
8. Chambers shall be surrounded by a minimum of 150mm compacted clause 804 or clause 808 material.
9. Maximum depth from cover level to invert of pipe = 1.2m. Internal dimensions greater than 600 x 600mm or 600mm Ø required where depth exceeds 1.2m - consult with Engineer.
10. Smaller inspection chambers with internal dimensions of 450mm Ø OR 450 x 450mm may be permitted subject to approval by Engineer where confined physical conditions exist.
11. Prefabricated units should have water tight joints and should be interlocking to prevent lateral movement of individual sections of the unit

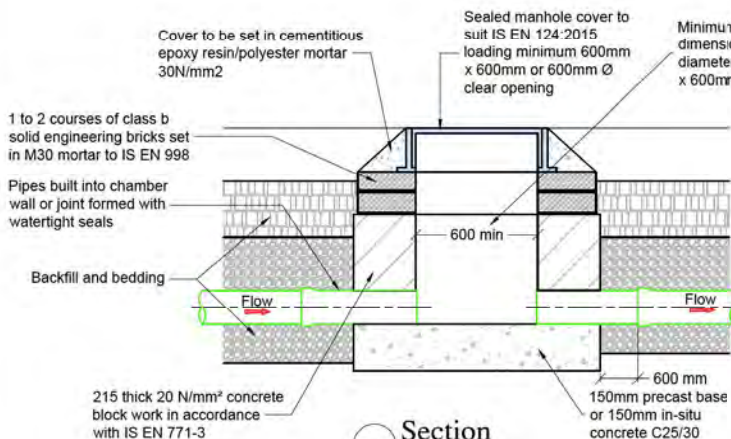

Section Scale N.T.S

Floor plan Inspection Chamber (Block Work Construction) Scale N.T.S

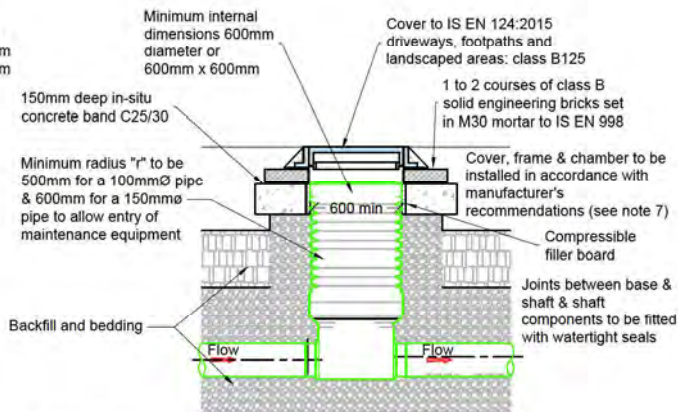

Proprietary inspection chambers to be installed in accordance with manufacturer's recommendations

Section - Proprietary Inspection Chamber to EN 13598-2 (Flexible material) Scale N.T.S

(Maximum depth from cover level to soffit of pipe: 1.2m)

GENERAL DETAIL NOTES:

1. This Detail is not to be scaled.
2. This Detail is to be read in conjunction with all other Tender, Construction and Contract Drawings, Details, Specifications, Bill of Quantities and Documents.
3. The Contractor is to ensure that all works will be undertaken in accordance with good building practice and current Building Regulations (including Technical Guidance Documents A to M inclusive and all relevant amendments).
4. If in doubt, request clarification from DJF.

Irish Water Detail STD-WW-13

Where services are intended to be taken in charge by a Service Provider, Service Provider Details take precedence over the above details.

DJF
DJF ENGINEERING SERVICES LTD.
Consulting Engineer • Project Manager
Trenton House, Blesswood, Douglas Road, Cork, T12 RW9W
(021 222222) • 021 2222222

Client

DETAILS

Project Title

Underground Services


Status

CONSTRUCTION

Drawing Title

Private Side Inspection Chamber

0	ISSUED FOR CONSTRUCTION	10	10
REV	DETAILS	BY	DATE
Scales	N.T.S	Drawing No.	5000-02-019
	-A3	Rev	0

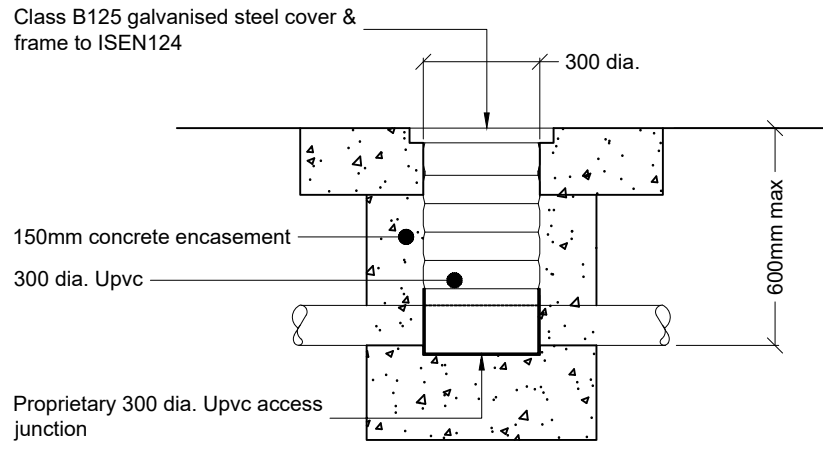

Typical Access Junction detail
Scale 1:20

GENERAL DETAIL NOTES:

1. This Detail is not to be scaled.
2. This Detail is to be read in conjunction with all other Tender, Construction and Contract Drawings, Details, Specifications, Bill of Quantities and Documents.
3. The Contractor is to ensure that all works will be undertaken in accordance with good building practice and current Building Regulations (including Technical Guidance Documents A to M inclusive and all relevant amendments).
4. If in doubt, request clarification from DJF.

DJF
ENGINEERING SERVICES LTD.
Consulting Engineers • Project Managers
Tramore House, Reeveswood, Douglas Road, Cork, T12 R8XW
Tel: (021) 2392424 Email: info@djf.ie.com Web: www.djf.ie.com

Client

DETAILS

Project Title

Underground Services


Status

INFORMATION

Drawing Title

Access Junction

A	ISSUED FOR INFORMATION	PH	SH	15.11.23
REV	DETAILS	BY	CHKD	DATE
Scales	Drawing No.	Rev		
N.T.S	-A3 5000-02-070	A		

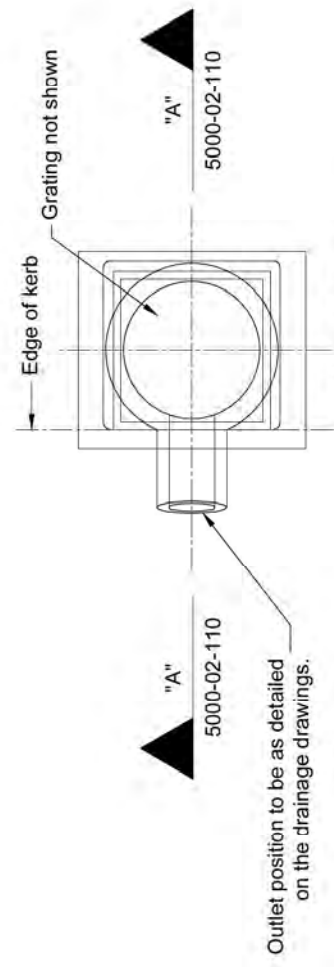


Plan View
Scale NTS

Gully Cover Slab
Scale NTS

- Notes:
1. All dimensions are in millimeters.
 2. The minimum depth from the top of the grating to the top of the gully outlet is to be 750 when the connecting pipe is under a carriageway or a hard shoulder and 600 elsewhere.
 3. Precast concrete gullies and cover slabs shall be to IS EN 1917 or BS 5911-6.
 4. Where a gully has a trap the stoppers shall comply with the requirements of BS 5911-4 and IS EN 1917.

Outlet position to be as detailed on the drainage drawings.

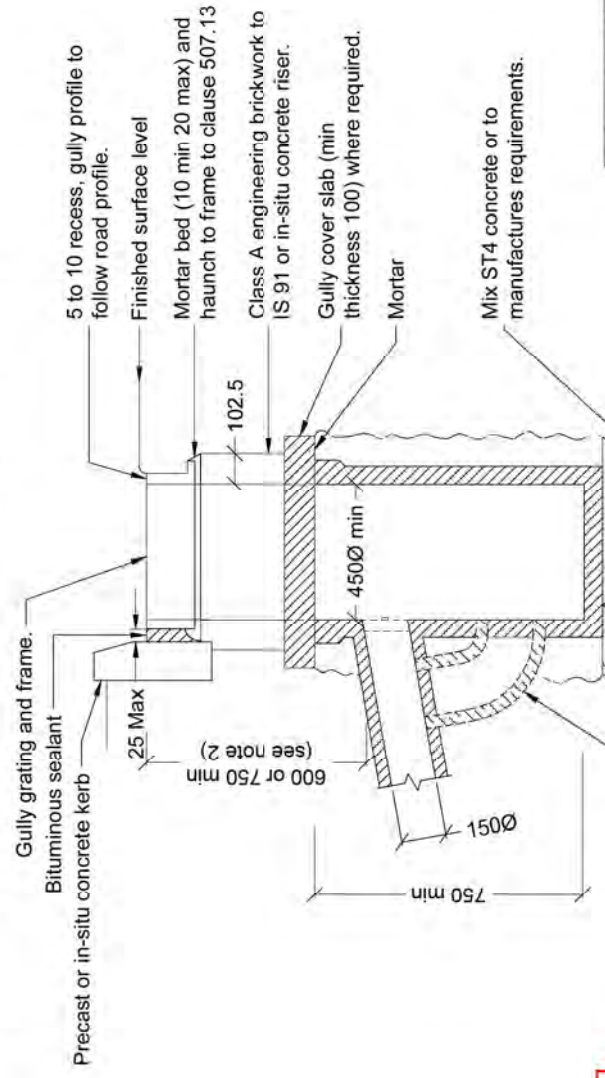

Section A - A
Scale NTS

GENERAL DETAIL NOTES:

1. This Detail is not to be scaled.
2. This Detail is to be read in conjunction with all other Tender, Construction and Contract Drawings, Details, Specifications, Bill of Quantities and Documents.
3. The Contractor is to ensure that all works will be undertaken in accordance with good building practice and current Building Regulations (including Technical Guidance Documents A to M) inclusive and all relevant amendments).
4. If in doubt, request clarification from DJF.

Refer to Specifications, Project Drawings, Standard Detail Drawings and other General Note Drawings for additional information.

Refer to TII Document CC-SCD-00510

DJF
DJF ENGINEERING SERVICES LTD.
 Consulting Engineers • Project Managers
 Tramore House, Reavinstwood, Douglas Road, Cork, T12 R8XW
 Tel: (061) 286264
 Email: info@djf.ie
 Web: www.djf.ie

Client

DETAILS

Project Title

Underground Services

Status: **CONSTRUCTION**



Drawing Title

**Drainage
Precast Concrete Gully**

REV	DATE	ISSUED FOR CONSTRUCTION	PAUSE (SUSPENDED)	BY	DATE

Scales


Drawing No.	Rev
-A4	
5000-02-110	D

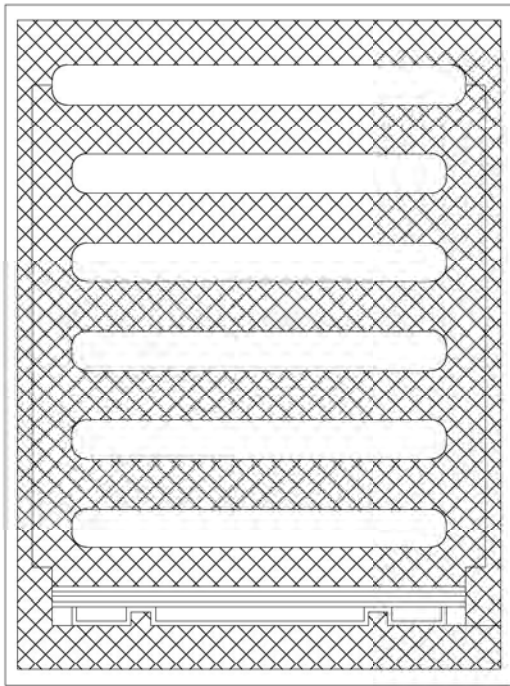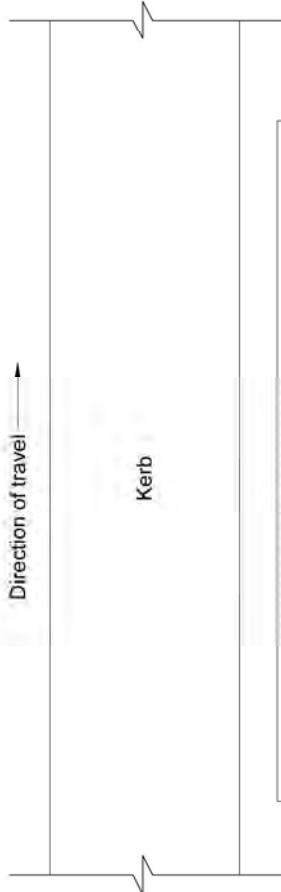

Indicative Gully Grating Detail
Scale NTS

Notes:

1. All dimensions are in millimetres.
2. Gully grating to comply with IS EN 124:2015-2
3. Gully grating to be provided with a locking in accordance with clause 508.4.

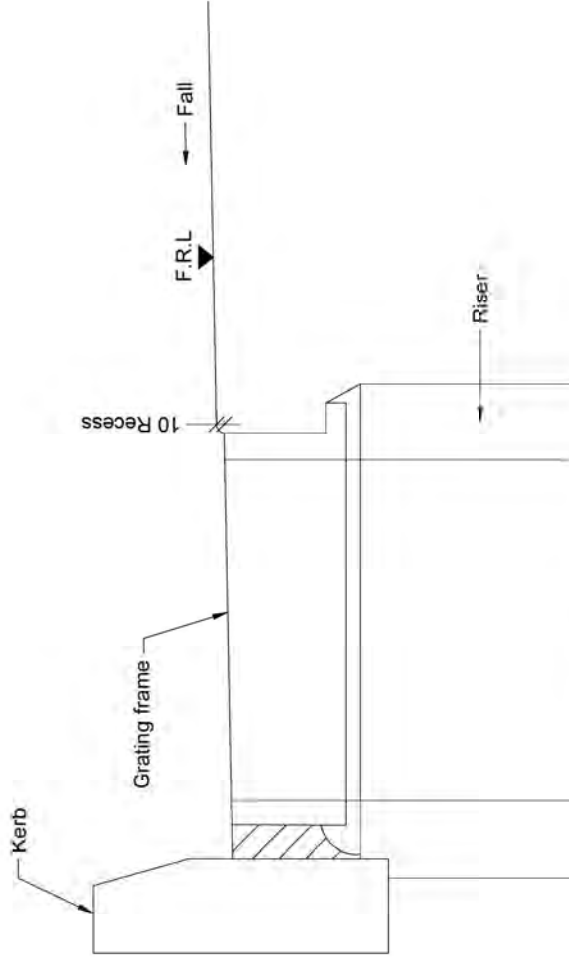

Gully Profile
Scale NTS

TII Document CC-SCD-00512

GENERAL DETAIL NOTES:

1. This Detail is not to be scaled.
2. This Detail is to be read in conjunction with all other Tender, Construction and Contract Drawings, Details, Specifications, Bill of Materials and Documents.
3. The Contractor is to ensure that all works will be undertaken in accordance with good building practice and current Building Regulations (including Technical Guidance Documents A to M) inclusive and all relevant amendments).
4. If in doubt, request clarification from DJF.

DJF
DJF ENGINEERING SERVICES LTD.
 Consulting Engineers • Project Managers
 Tranmore House, Reavinstwood, Douglas Road, Cork, T12 RBXW
 Tel: (00353) 2882424 Email: info@djf.ie.com Web: www.djf.ie.com

Client

DETAILS

Project Title

Underground Services


Status: **CONSTRUCTION**

Drawing Title: **Drainage Gully Grating**

0.	DESIGN FOR CONSTRUCTION:	REV.	DATE
	REV.	DATE	DATE
Species		Drawing No.	Rev
N.T.S		5000-02-112	0

NOTE:

It is essential to check that all ground within a 30° line extending down and away from all foundations is undisturbed or when disturbed is removed entirely and backfilled with mass concrete. This detail shows a typical method of complying with this requirement which should be checked for all future works in addition to existing works. Alternatively a lower formation level to the foundation may be achieved by upfilling with mass concrete. In either case, the lower formation should be excavated and backfilled before the higher.

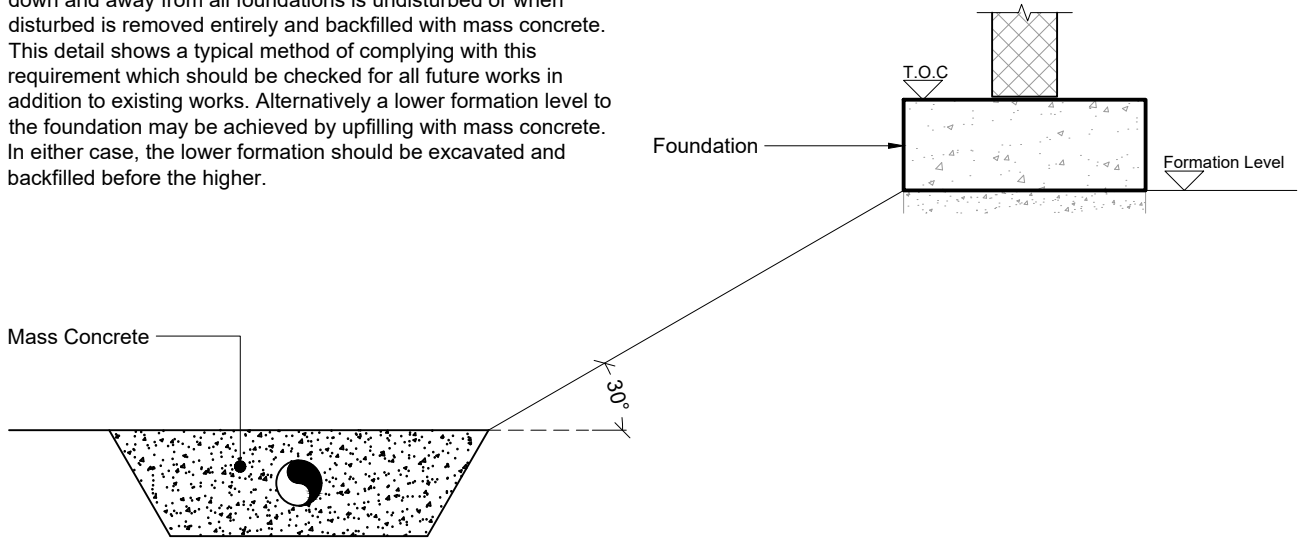

Foundation/Excavation Detail
Scale N.T.S

GENERAL DETAIL NOTES:


1. This Detail is not to be scaled.
2. This Detail is to be read in conjunction with all other Tender, Construction and Contract Drawings, Details, Specifications, Bill of Quantities and Documents.
3. The Contractor is to ensure that all works will be undertaken in accordance with good building practice and current Building Regulations (including Technical Guidance Documents A to M inclusive and all relevant amendments).
4. If in doubt, request clarification from DJF.

DJF
ENGINEERING SERVICES LTD.
Consulting Engineers • Project Managers
Tramore House, Reeveswood, Douglas Road, Cork. T12 R8XW
Tel: (021) 2382424 Email: info@djf.ie.com Web: www.djf.ie.com

Status	CONSTRUCTION
Client	DETAILS

Project Title	Site Structures
Drawing Title	Foundation/Excavation Detail

0	ISSUED FOR CONSTRUCTION	FH	SH	23.02.23
REV	DETAILS	BY	CHK'D	DATE
Drawing No.	5000-03-550	Rev	0	
Scales	1:25	-A4		

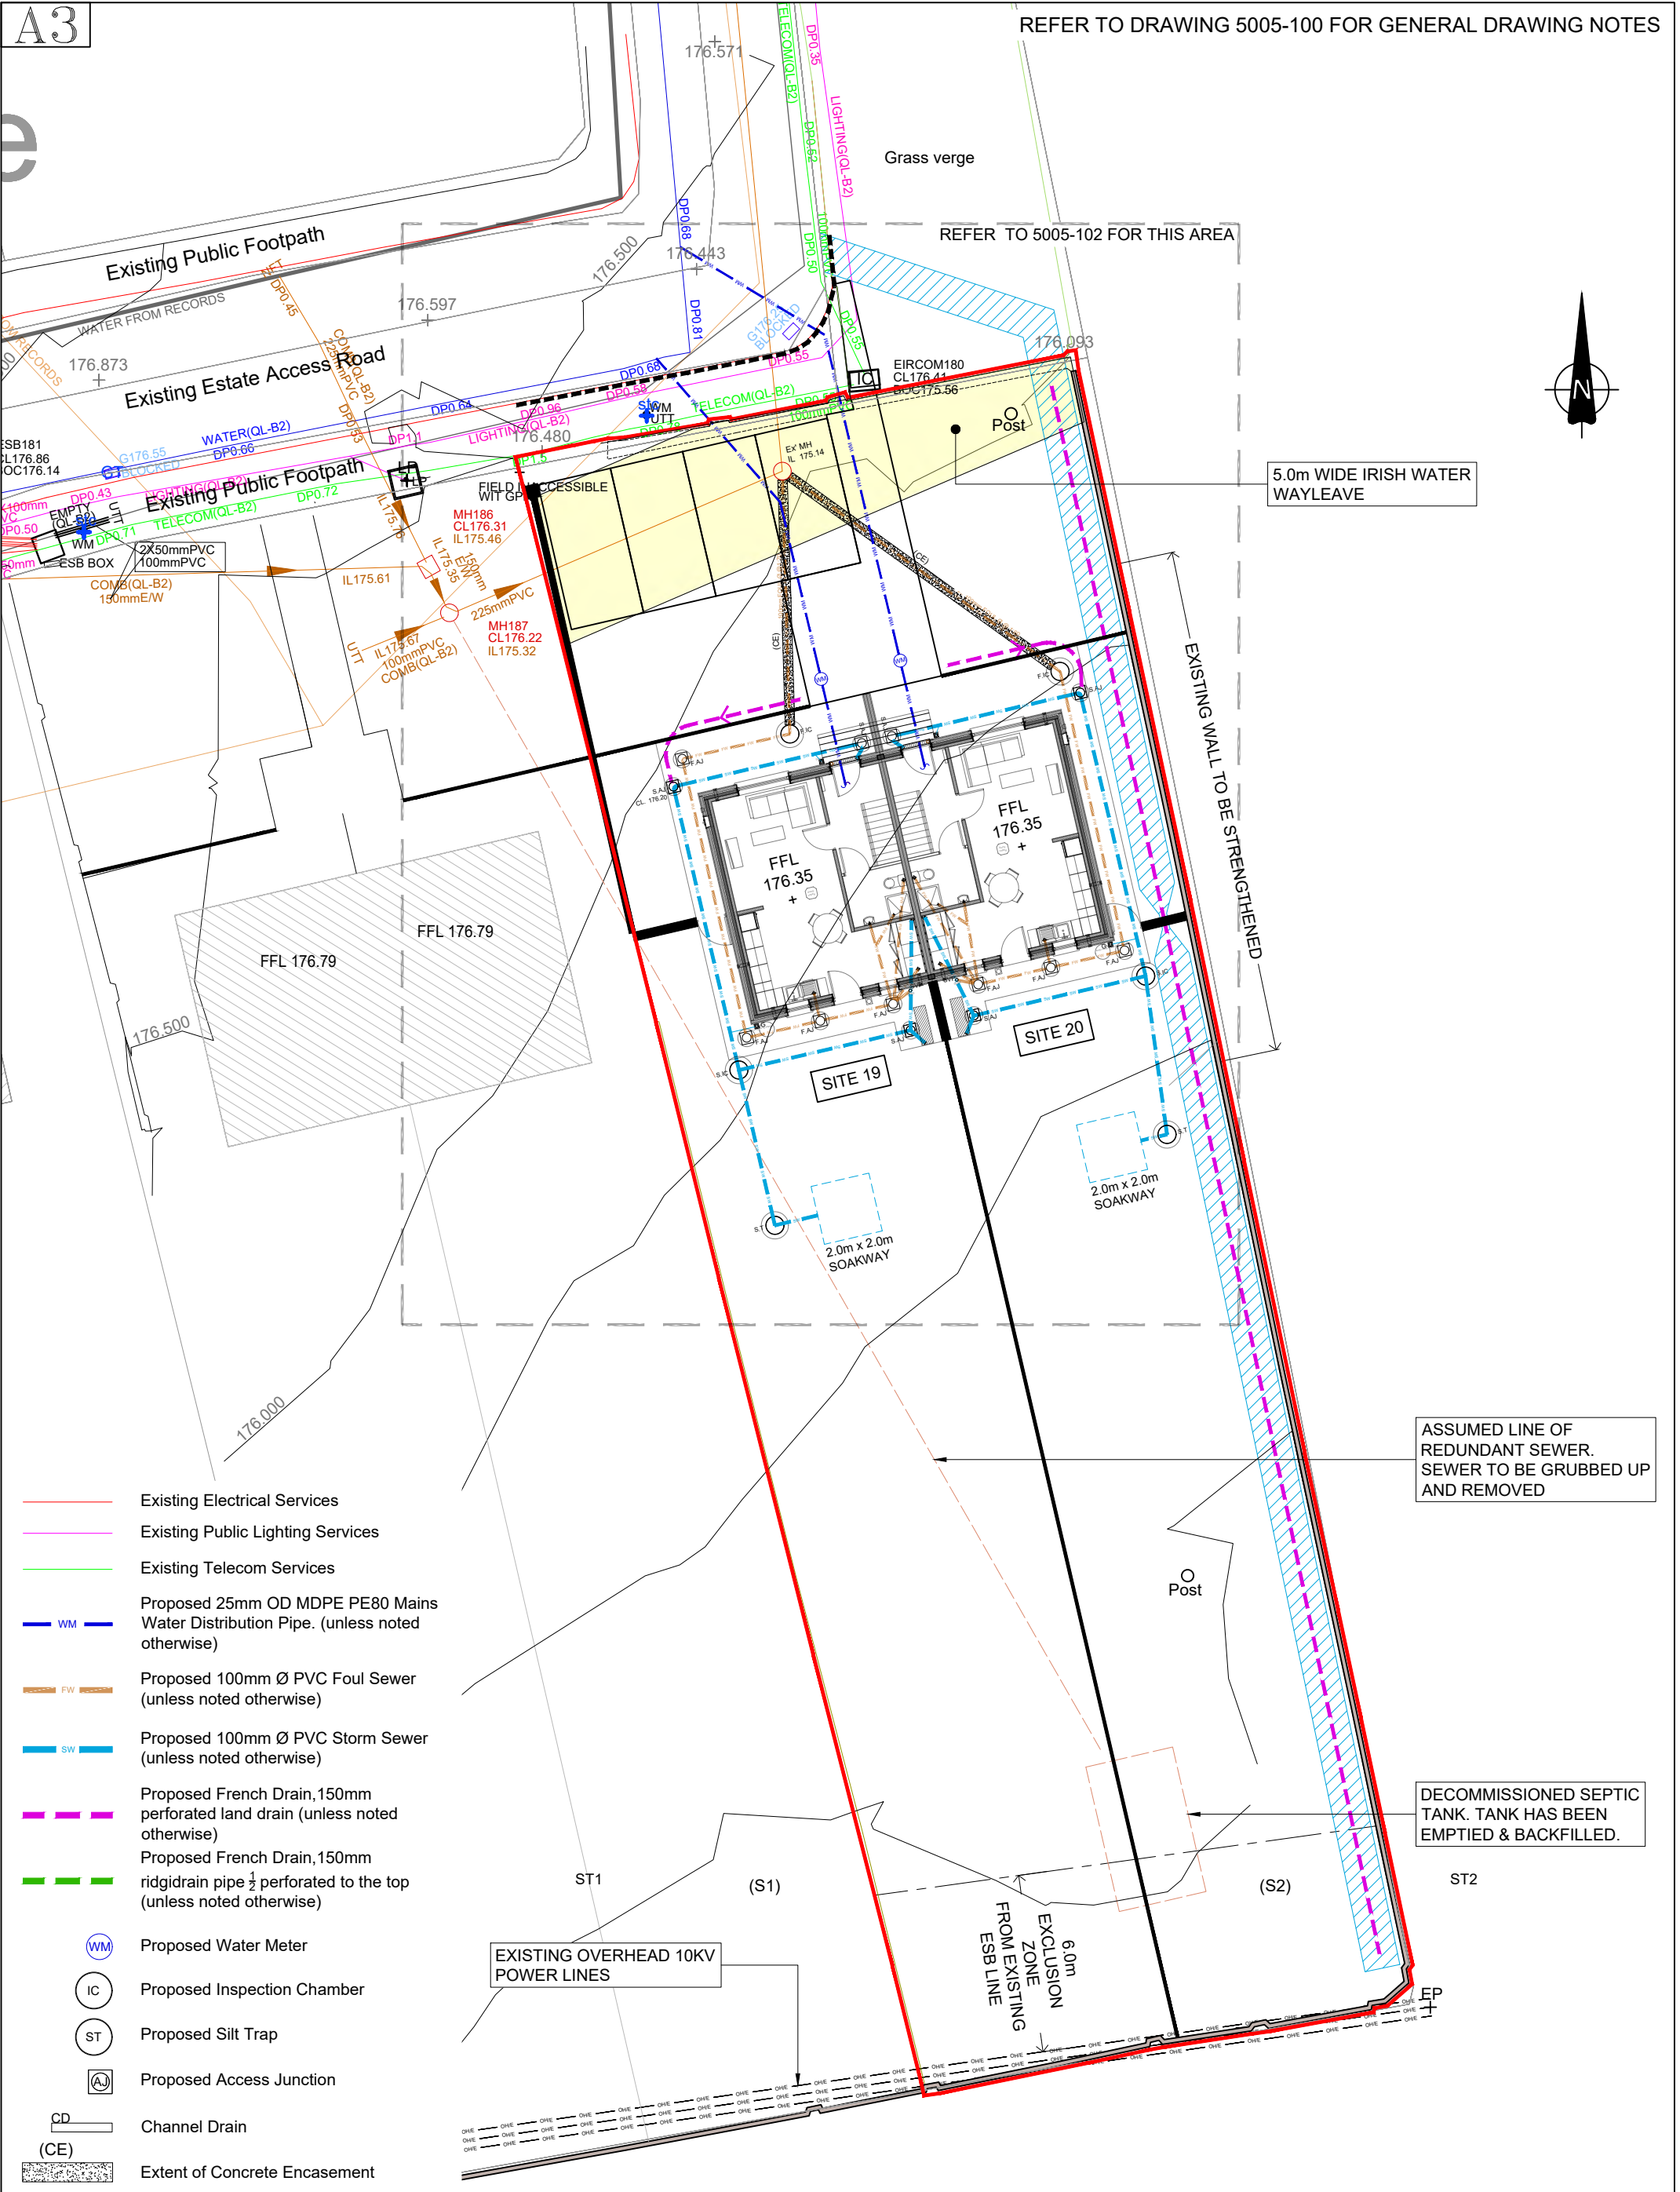

- Existing Electrical Services
- Existing Public Lighting Services
- Existing Telecom Services
- WM — Proposed 25mm OD MDPE PE80 Mains Water Distribution Pipe. (unless noted otherwise)
- FW — Proposed 100mm Ø PVC Foul Sewer (unless noted otherwise)
- SW — Proposed 100mm Ø PVC Storm Sewer (unless noted otherwise)
- - - Proposed French Drain, 150mm perforated land drain (unless noted otherwise)
- - - Proposed French Drain, 150mm rigidrain pipe 1/2 perforated to the top (unless noted otherwise)
- WM Proposed Water Meter
- IC Proposed Inspection Chamber
- ST Proposed Silt Trap
- AJ Proposed Access Junction
- Channel Drain
- (CE) Extent of Concrete Encasement

5.0m WIDE IRISH WATER WAYLEAVE

EXISTING WALL TO BE STRENGTHENED

ASSUMED LINE OF REDUNDANT SEWER. SEWER TO BE GRUBBED UP AND REMOVED

DECOMMISSIONED SEPTIC TANK. TANK HAS BEEN EMPTIED & BACKFILLED.

EXISTING OVERHEAD 10KV POWER LINES

6.0m EXCLUSION ZONE FROM EXISTING ESB LINE

DJF
DJF ENGINEERING SERVICES LTD.
 Consulting Engineers • Project Managers
 Tramore House, Reeveswood, Douglas Road, Cork, T12 R8XW
 Tel: (021) 2392424 Email: info@djf.ie.com Web: www.djf.ie.com

Client


Cork County Council
 Comhairle Contae Chorcaí

Project Title
Proposed Housing Development 19 + 20
Dr. Croke Place, Kilbrin

Status
PLANNING

Drawing Title
Drainage Layout

B	ISSUED FOR PLANNING	RH	SH	16.11.23
A	ISSUED FOR PLANNING	FH	SH	13.07.23
REV	DETAILS	BY	CHKD	DATE
1:100	-A3	5005-101	B	

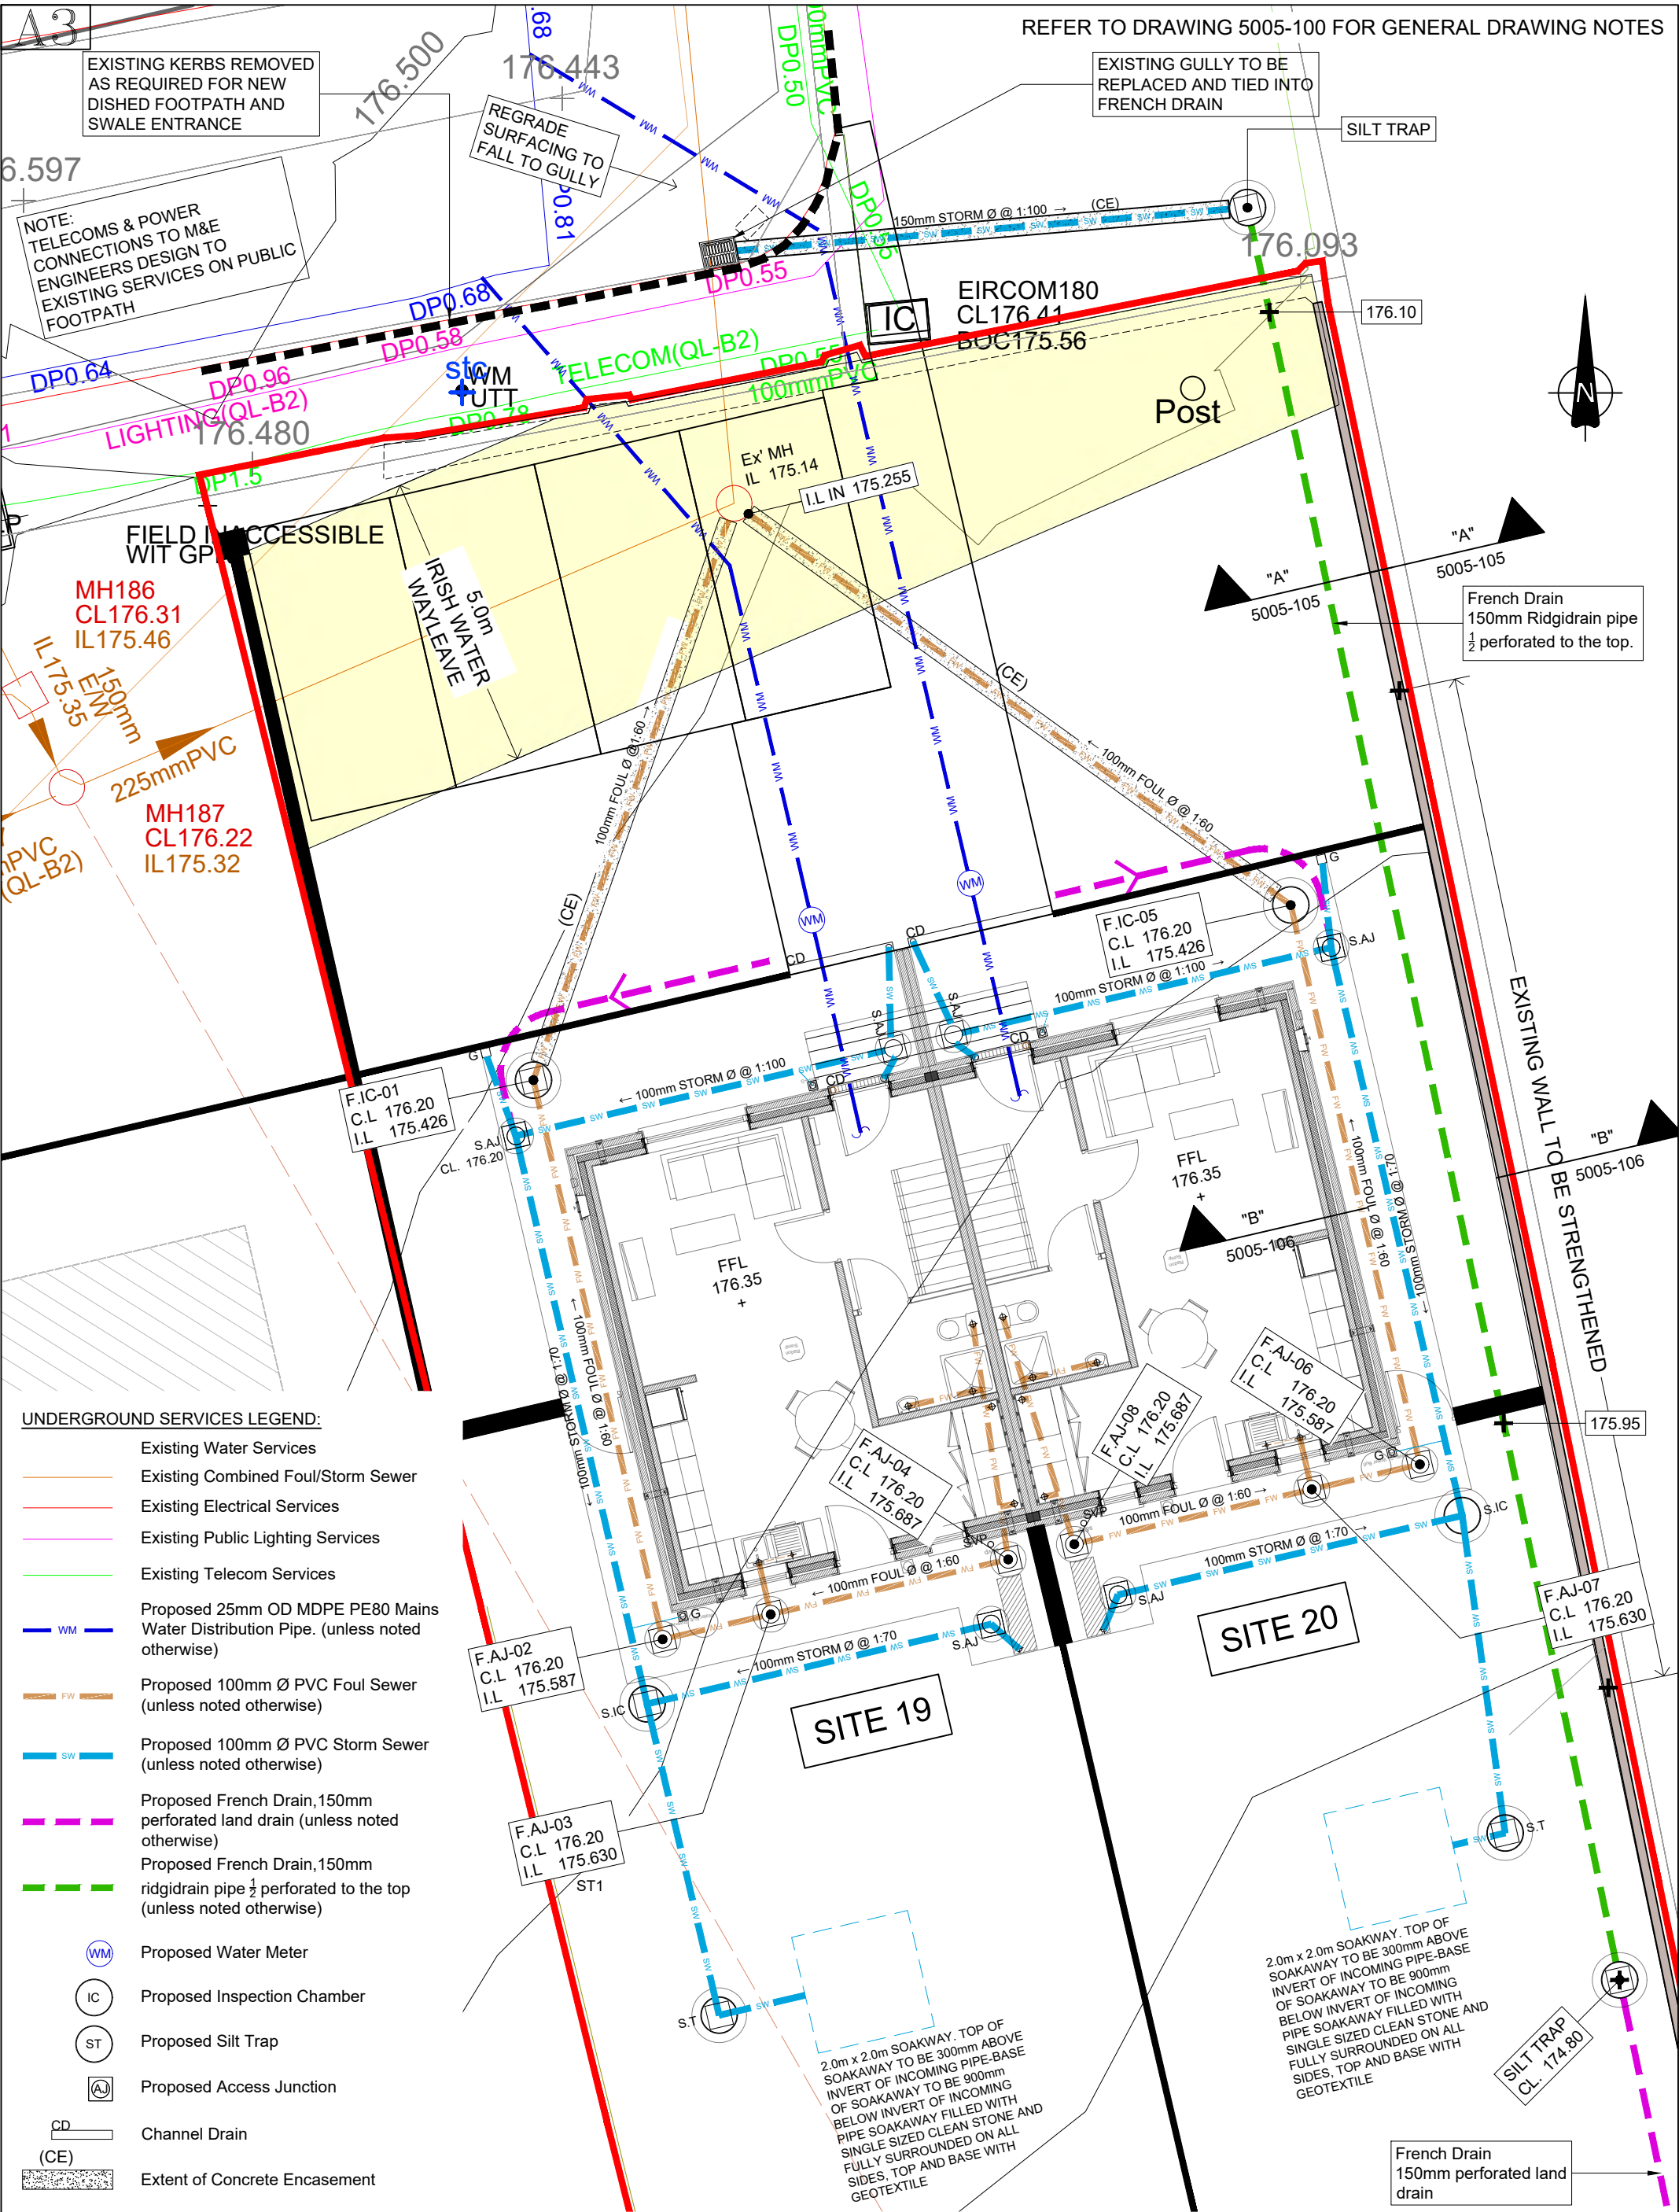

REFER TO DRAWING 5005-100 FOR GENERAL DRAWING NOTES

EXISTING KERBS REMOVED AS REQUIRED FOR NEW DISHED FOOTPATH AND SWALE ENTRANCE

EXISTING GULLY TO BE REPLACED AND TIED INTO FRENCH DRAIN

NOTE: TELECOMS & POWER CONNECTIONS TO M&E ENGINEERS DESIGN TO EXISTING SERVICES ON PUBLIC FOOTPATH

REGRADE SURFACING TO FALL TO GULLY

SILT TRAP

EIRCOM180
CL176.41
BOC175.56

Post



French Drain
150mm Ridgidrain pipe
1/2 perforated to the top.

EXISTING WALL TO BE STRENGTHENED

UNDERGROUND SERVICES LEGEND:

- Existing Water Services
- Existing Combined Foul/Storm Sewer
- Existing Electrical Services
- Existing Public Lighting Services
- Existing Telecom Services
- Proposed 25mm OD MDPE PE80 Mains Water Distribution Pipe. (unless noted otherwise)
- Proposed 100mm Ø PVC Foul Sewer (unless noted otherwise)
- Proposed 100mm Ø PVC Storm Sewer (unless noted otherwise)
- Proposed French Drain, 150mm perforated land drain (unless noted otherwise)
- Proposed French Drain, 150mm ridgidrain pipe 1/2 perforated to the top (unless noted otherwise)
- Proposed Water Meter
- Proposed Inspection Chamber
- Proposed Silt Trap
- Proposed Access Junction
- Channel Drain
- Extent of Concrete Encasement

SITE 19

SITE 20

2.0m x 2.0m SOAKWAY. TOP OF SOAKAWAY TO BE 300mm ABOVE INVERT OF INCOMING PIPE. BASE OF SOAKAWAY TO BE 900mm BELOW INVERT OF INCOMING PIPE. SOAKAWAY FILLED WITH SINGLE SIZED CLEAN STONE AND FULLY SURROUNDED ON ALL SIDES, TOP AND BASE WITH GEOTEXTILE

2.0m x 2.0m SOAKWAY. TOP OF SOAKAWAY TO BE 300mm ABOVE INVERT OF INCOMING PIPE. BASE OF SOAKAWAY TO BE 900mm BELOW INVERT OF INCOMING PIPE. SOAKAWAY FILLED WITH SINGLE SIZED CLEAN STONE AND FULLY SURROUNDED ON ALL SIDES, TOP AND BASE WITH GEOTEXTILE

French Drain
150mm perforated land drain

DJF
DJF ENGINEERING SERVICES LTD.
Consulting Engineers • Project Managers
Tramore House, Reeveswood, Douglas Road, Cork, T12 R8XW
Tel: (021) 2392424 Email: info@djf.ie.com Web: www.djf.ie.com




Client
Cork County Council
Comhairle Contae Chorcaí

Project Title
**Proposed Housing Development
19 + 20
Dr. Croke Place, Kilbrin**

Status
PLANNING

Drawing Title
Drainage Layout

B	ISSUED FOR PLANNING	PH	SH	16.11.23
A	ISSUED FOR PLANNING	PH	SH	13.07.23
REV	DETAILS	BY	CHKD	DATE
1:100	-A3	5005-102	B	

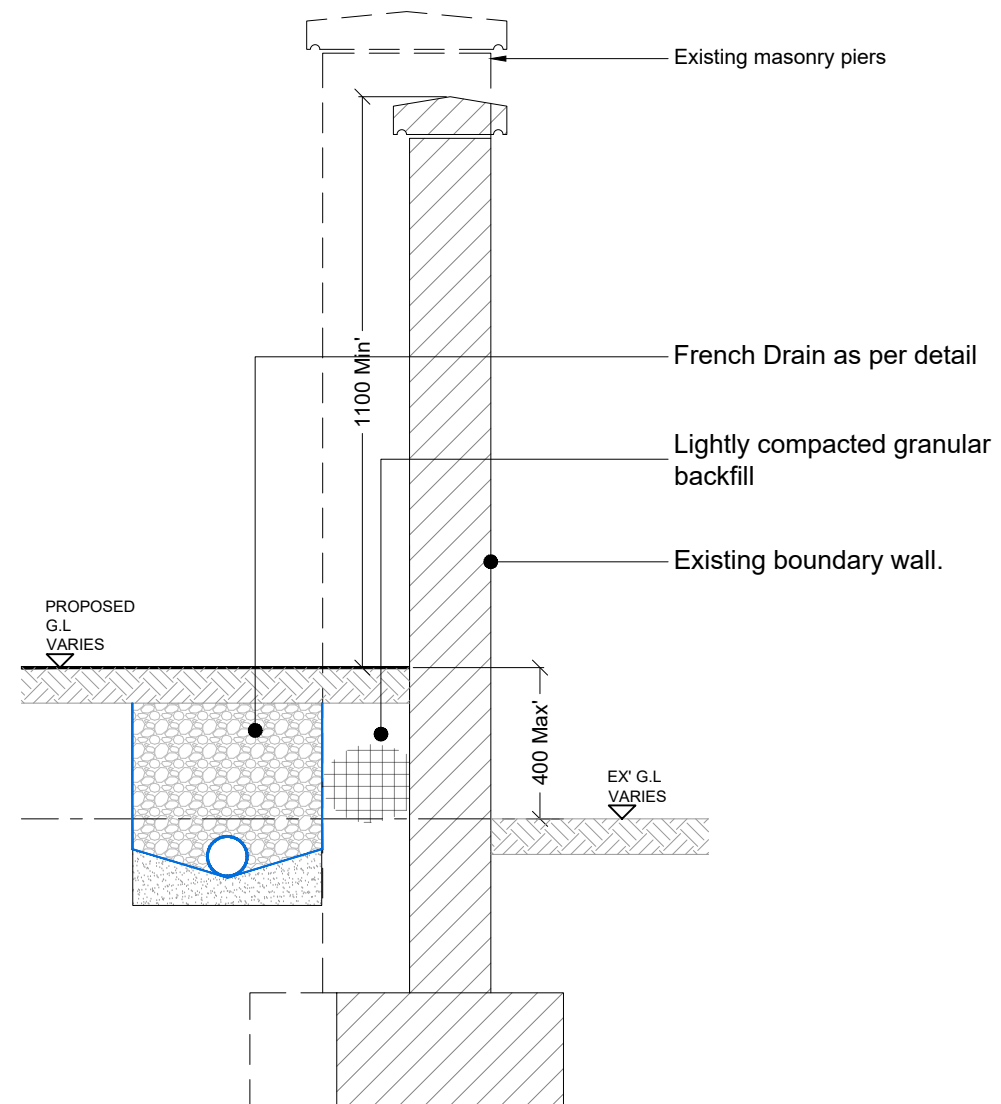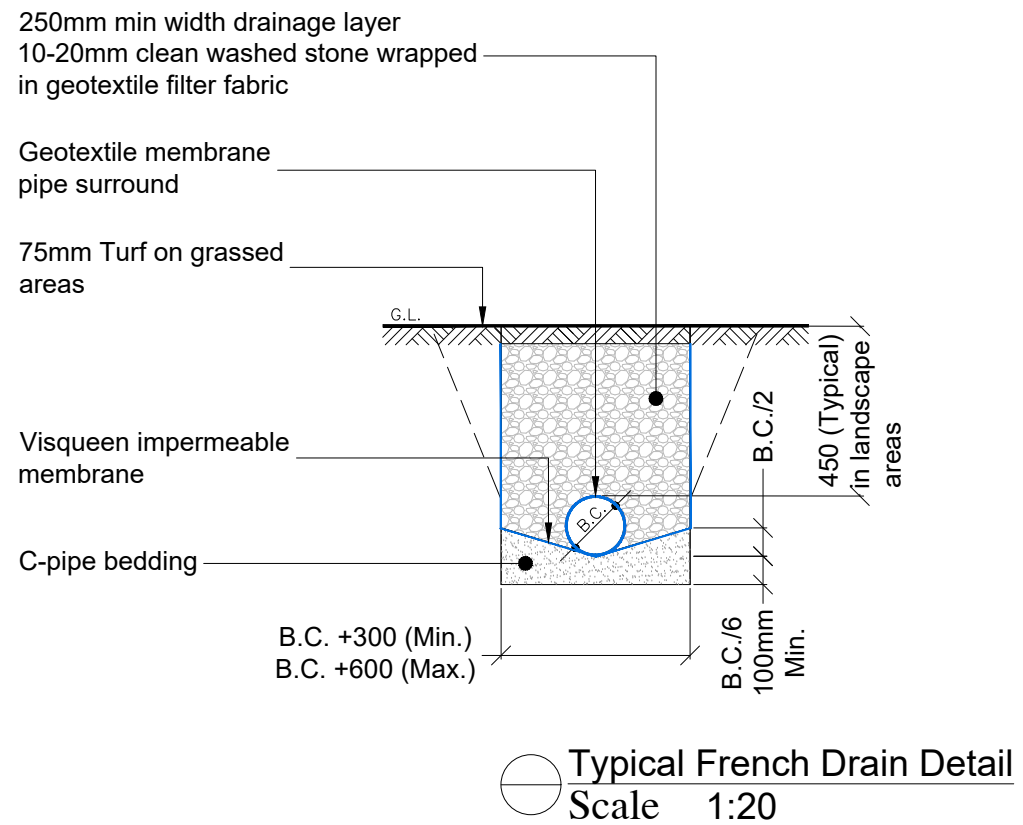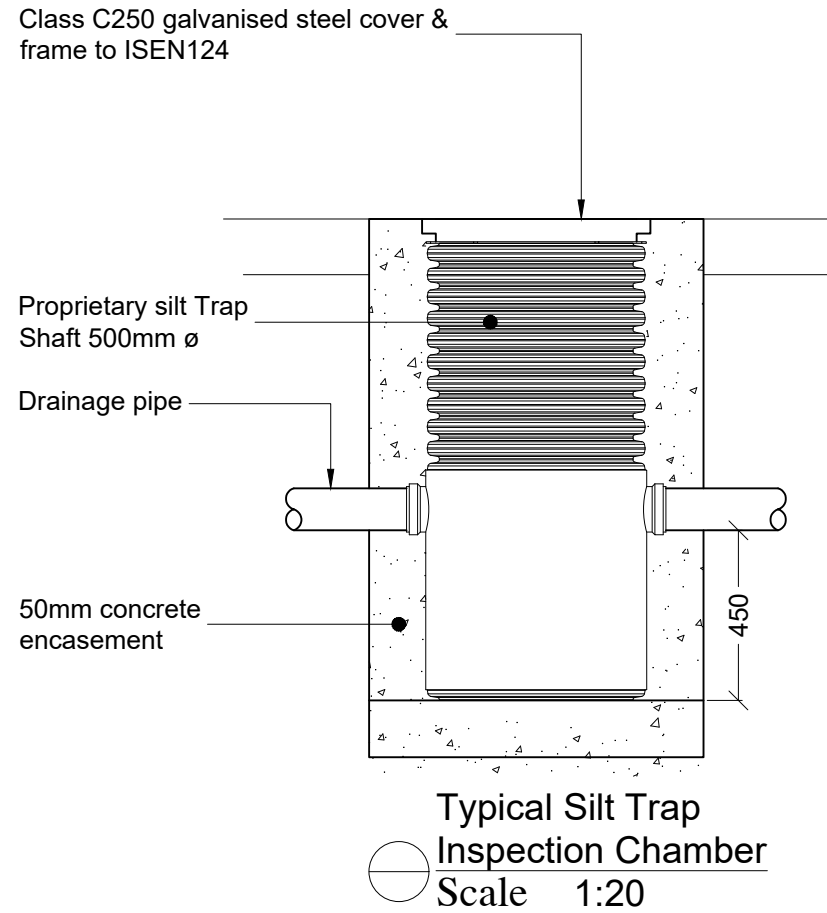

B	ISSUED FOR PLANNING	FH	SH	16.11.23
A	ISSUED FOR PLANNING	FH	SH	13.07.23
REV	DETAILS	BY	CHKD	DATE

DJF
DJF ENGINEERING SERVICES LTD.
Consulting Engineers • Project Managers
Tramore House, Reeveswood, Douglas Road, Cork, T12 RBXW
Tel: (001) 2392424 Email: info@djf.ie.com Web: www.djf.ie.com


Cork County Council
Comhairle Contae Chorcaí

Status **PLANNING**

Project Title
**Proposed Housing Development
Dr. Croke Place, Kilbrin**

Drawing Title
**Drainage Details
Sheet 3**

Scales	Drawing No.	Rev
As Shown - A3	5005-105	B

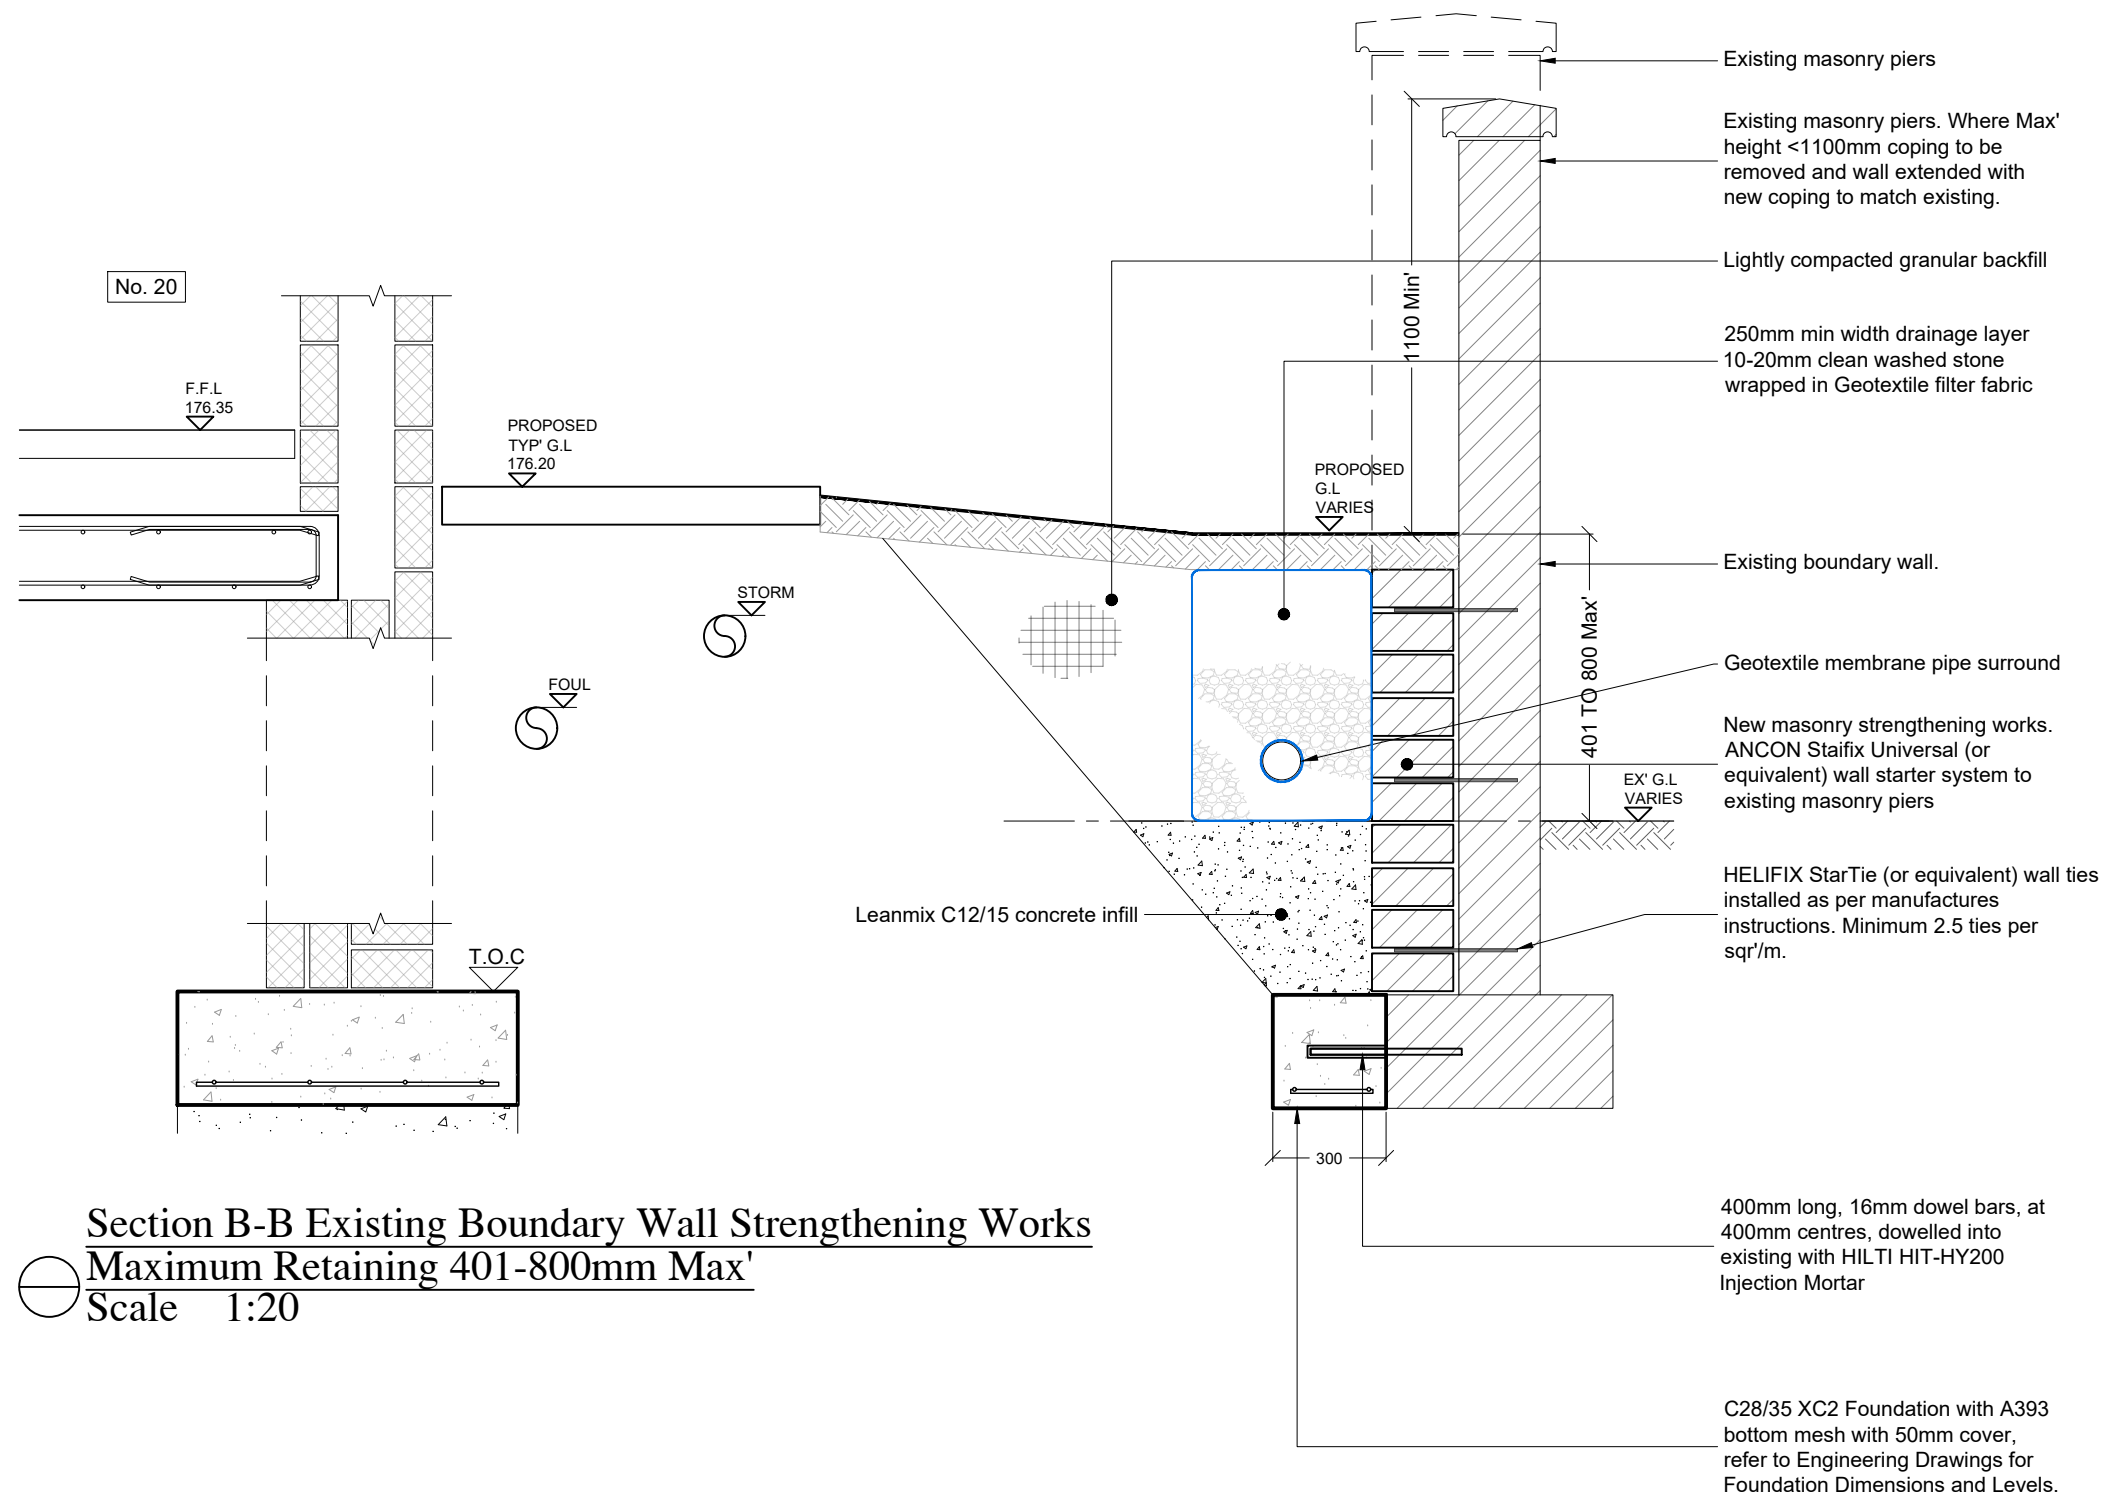

Section B-B Existing Boundary Wall Strengthening Works
Maximum Retaining 401-800mm Max'
 Scale 1:20

NOTES

1. The contractor shall be responsible for checking all dimensions and all levels shown against all other drawings pertaining to this part of works.
2. Clauses referred to on this drawing are the clauses in the national roads authority's latest specification for road and bridge works U.N.O.
3. All drainage materials and workmanship to comply with local authority specification.
4. All dimension in millimetres unless noted otherwise.
5. Any reference to National Authority Standards should include any amendments, revisions, or updates relevant to that standard.

A	ISSUED FOR PLANNING	FH	SH	16.11.23
REV	DETAILS	BY	CHKD	DATE

DJF
 DJF ENGINEERING SERVICES LTD.
 Consulting Engineers • Project Managers
 Tramore House, Reeveswood, Douglas Road, Cork, T12 RBXW
 Tel: (001) 2392424 Email: info@djf.ie Web: www.djf.ie

Cork County Council
 Comhairle Contae Chorcaí

Status **PLANNING**

Project Title
Proposed Housing Development
Dr. Croke Place, Kilbrin

Drawing Title
Drainage Details
Sheet 4

Scales	Drawing No.	Rev
As Shown - A3	5005-106	A