

Comhairle Contae Chorcaí Cork County Council

Coiste Forbartha Béal Atha 'N Ghaorthaidh Teo,
An Cill Mhór,
Béal Atha 'N Ghaorthaidh,
Co. Chorcaí.

Pleanáil agus Forbairt,
Halla an Chontae,
Bóthar Charraig Ruacháin,
Corcaigh T12 R2NC.

Fón: (021) 4276891

R-phost: planninginfo@corkcoco.ie

Suíomh Gréasáin: www.corkcoco.ie

Planning & Development,
County Hall,

Carrigrohane Road, Cork T12 R2NC.

Tel (021) 4276891

Email: planninginfo@corkcoco.ie

Web: www.corkcoco.ie



23rd February, 2024

Our Ref.: D/203/24


Re: Declaration of Exempted Development under Section 5 of The Planning and Development Act 2000 – 2010.

Whether the proposed fibre broadband cabin and ancillary development at Dromanallig, Ballingeary, Co. Cork is or is not development or is or is not exempted development.

Dear Sirs,

Further to recent correspondence notifying you of a third-party Declaration with regard to the above development I enclose for your information copy of the Planning Authority's decision.

Yours faithfully,

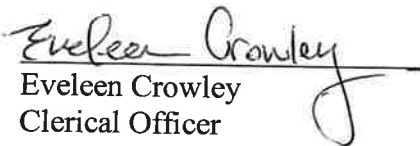
Eiveleen Crowley
Clerical Officer
Planning Department

In order to process your query, it may be necessary for Cork County Council to collect Personal information from you. Such information will be processed in line with our privacy statement which is available to view at <https://www.corkcoco.ie/privacy-statement-cork-county-council>



We are Cork.



Recycled

Comhairle Contae Chorcaí Cork County Council

National Broadband Ireland,
c/o Entrust Planning & Environmental,
Unit 1D Deerpark Business Centre,
Oranmore,
Co. Galway.
H91 X599.

Pleanáil agus Forbairt,
Halla an Chontae,
Bóthar Charraig Ruacháin,
Corcaigh T12 R2NC.
Fón: (021) 4276891
R-phost: planninginfo@corkcoco.ie
Suíomh Gréasáin: www.corkcoco.ie
Planning & Development,
County Hall,
Carrigrohane Road, Cork T12 R2NC.
Tel (021) 4276891
Email: planninginfo@corkcoco.ie
Web: www.corkcoco.ie



23rd February 2024

REF: D/203/24
LOCATION: Dromanallig, Ballingeary, Co. Cork

RE: DECLARATION OF EXEMPTED DEVELOPMENT UNDER SECTION 5 OF THE PLANNING & DEVELOPMENT ACT 2000 - 2010.

Dear Sirs,

On the basis of the information submitted by you on 31st January 2024 the Planning Authority, having considered the question whether the installation of electronic communications apparatus/development (detailed below) on behalf of the National Broadband Ireland at Dromanallig, Ballingeary, Co. Cork, is or is not development and is or is not exempted development has declared that it **is development and is exempted development**.

The development includes:

- A proposed cabin painted green on a disused area of grassy vacant land along R584 regional road - cabin measures 3m (length) x 3m (width) x 3m (height) on a concrete plinth not exceeding ground level,
- Proposed 1.2m high green mesh fencing on the 4 sides of the compound along with 1m wide pedestrian access gate on northern side,
- Existing site entrance is proposed to be used for access to NBI compound,
- Proposed newly planted 3 rows along the north, west and southern sides of 3m high semi-mature native species trees
- Ducting, cabling, earth pits, cabinets, chambers, mini pillar and all ancillary development thereto.

Reason for Decision

The Planning Authority in considering this referral had particular regard to:

- Schedule 2, Part 1, Class 31 of the Planning and Development Regulations 2001 (as amended)
- Schedule 2, Part 1, Class 9 of the Planning and Development Regulations 2001 (as amended)
- Schedule 2, Part 1, Class 11 of the Planning and Development Regulations 2001 (as amended)
- Section 4 (1) of the Planning and Development Act 2000 (as amended) and
- The particulars received by the Planning Authority on 31st January 2024


And Whereas Cork County Council has concluded that –

The installation of electronic communications apparatus/development (as detailed above) at **Dromanallig, Ballingearry, Co. Cork** is **development and is exempted development.**

This exemption does NOT itself empower a person to carry out a development unless that person is legally entitled to do so.

Please note that under Section 5 Subsection 3(a) where a declaration is issued under this section, any person issued with a declaration under subsection 2(a) may, on payment to the Board of such fee as may be prescribed, refer a declaration for review by the Board within 4 weeks of the date of the issuing of the declaration.

Yours faithfully,

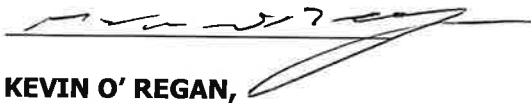

**KEVIN O' REGAN,
SENIOR EXECUTIVE OFFICER,
PLANNING DEPARTMENT.**

In order to process your query, it may be necessary for Cork County Council to collect Personal information from you. Such information will be processed in line with our privacy statement which is available to view at <https://www.corkcoco.ie/privacy-statement-cork-county-council>

Declaration of Exempted Development under Section 5 of the Planning and Development Act 2000

<i>Ref No.</i>	D/203/24
<i>Applicant</i>	National Broadband Ireland (NBI)
<i>Description</i>	Proposed fibre broadband cabin & ancillary development
<i>Location</i>	Dromanallig, Ballingeary

Question

Whether the installation of electronic communications apparatus/development that is described as;

- A proposed cabin painted green on a disused area of grassy vacant land along R584 regional road - cabin measures 3m (length) x 3m (width) x 3m (height) on a concrete plinth not exceeding ground level,
- Proposed 1.2m high green mesh fencing on the 4 sides of the compound along with 1m wide pedestrian access gate on northern side,
- Existing site entrance is proposed to be used for access to NBI compound,
- Proposed newly planted 3 rows along the north, west and southern sides of 3m high semi-mature native species trees
- Ducting, cabling, earth pits, cabinets, chambers, mini pillar and all ancillary development thereto.

For NBI, at Dromanallig, Ballingeary is or is not development.

Site location

The site is located at the southern side of the R584 regional road running through Ballingeary Village. The site is next to industrial buildings and public toilets.

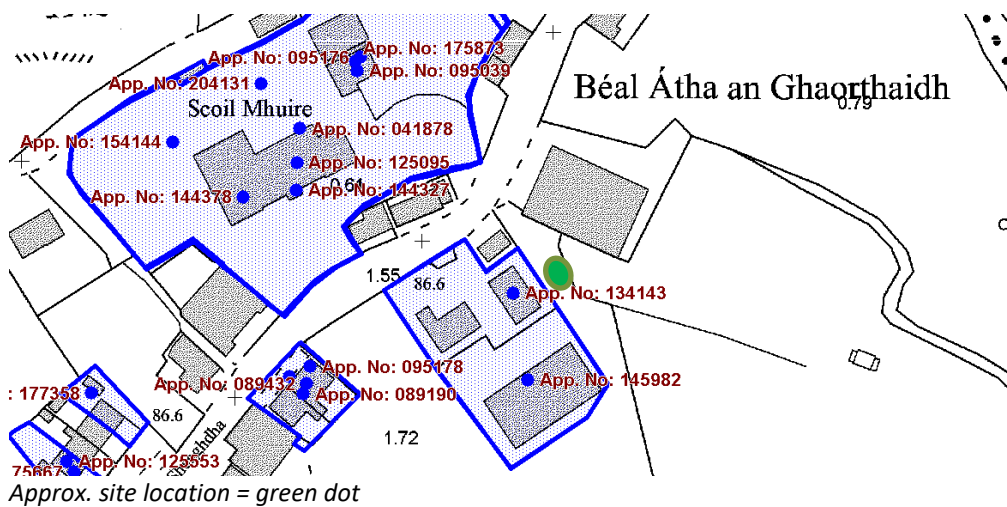




Image of proposed site, taken on 14/2/24

Planning Legislation and Regulations

Planning and Development Act, 2000, as amended.

Section 2(1) of the Act defines “works” as follows:

“works” includes any act or operation of construction, excavation, demolition, extension, alteration, repair or renewal and, in relation to a protected structure or proposed protected structure, includes any act or operation involving the application or removal of plaster, paint, wallpaper, tiles or other material to or from the surfaces of the interior or exterior of a structure.

Section 3 (1) of the Act defines “development” as follows:

“In this Act, “development” means, except where the context otherwise requires, the carrying out of any works on, in, over or under land or the making of any material change in the use of any structures or other land.”

Section 4(1) of the Act identifies what may be considered as exempted development for the purposes of the Act, and Section 4(2) of the Act provides that the Minister, by regulations, provide for any class of development to be exempted development. The principal regulations made under this provision are the Planning and Development Regulations, 2001.

Planning and Development Regulations, 2001, as amended.

Article 6(1) of the Planning & Development Regulations, 2001 as amended states as follows:-

“Subject to article 9, development of a class specified in column 1 of Part 1 of Schedule 2 shall be exempted development for the purposes of the Act, provided

that such development complies with the conditions and limitations specified in column 2 of the said Part 1 opposite the mention of that class in the said column 1.”

Article 9(1) Development to which Article 6 relates shall not be exempted development for the purposes of the Act if the carrying out of such development would, inter alia, (viii) consist of or comprise the extension, alteration, repair or renewal of an unauthorised structure or a structure the use of which is an unauthorised use.

The following classes are relevant.

CLASS 9 of Part 1 of Schedule 2 of the Planning & Dev. Regs 2001, as amended;

The construction, erection, renewal or replacement, other than within or bounding the curtilage of a house, of any gate or gateway.

The height of any such structure shall not exceed 2 metres.

CLASS 11 of Part 1 of Schedule 2 of the Planning & Dev. Regs 2001, as amended;

The construction, erection, lowering, repair or replacement, other than within or bounding the curtilage of a house, of –

(a) any fence (not being a hoarding or sheet metal fence), or

(b) any wall of brick, stone, blocks with decorative finish, other concrete blocks or mass concrete. Conditions/Limitations

1. The height of any new structure shall not exceed 1.2 metres or the height of the structure being replaced, whichever is the greater, and in any event shall not exceed 2 metres.

2. Every wall, other than a dry or natural stone wall, constructed or erected bounding a road shall be capped and the face of any wall of concrete or concrete blocks (other than blocks of a decorative finish) which will be visible from any road, path or public area, including a public open space, shall be rendered or plastered

Relevant parts of CLASS 31 of Part 1 of Schedule 2 of the Planning & Dev. Regs 2001, as amended;

The carrying out by a statutory undertaker authorised to provide a telecommunications service of development consisting of the provision of—

(a) underground telecommunications structures or other underground telecommunications works (including the laying of mains and cables and the installation underground of any apparatus or equipment),

1. Poles or other support structures carrying overhead lines shall not exceed 12 metres in height.

2. Poles or other support structures carrying other equipment shall not exceed 12 metres in height and 0.6 metres in diameter measured at the widest point, where “other equipment” means 2 transmitting or receiving dishes (the diameter of which shall not exceed 0.6 metres), or 1 panel antenna (the dimensions of which shall not exceed 0.85 metres in length x 0.65 metres in width x 0.2 metres in depth) used for

the provision of a specific telecommunications service and the provision of which would otherwise require an additional pole route carrying overhead wires.

3. Where a pole or poles or other support structures carry radio transmitting or receiving apparatus, the field strength of the non-ionising radiation emissions from that installation shall not exceed the limits specified by the Director of Telecommunications Regulation.

(e) permanent telecommunications exchange and radio station containers, including containers for electronic equipment required for transmitting, receiving and processing telecoms data for both wireless or wired networks,

1. The equipment housed in the container shall be used exclusively for the purposes of concentrating and re-routing calls or for transmitting, receiving and processing telecoms data for both wireless or wired networks and the container shall not have attached to it or within it, whether visible or not, any antennae for the direct transmission or reception of mobile telephony or other telecommunications signals in such a way that the container would act as an antennae support structure.

2. No such container shall exceed 10 metres in length, 3 metres in width or 3 metres in height.

3. No such container shall be situated within 10 metres of the curtilage of a house save with the consent in writing of the owner or occupier thereof, or within 10 metres of the window of a workroom of any other structure.

4. The field strength of the non-ionising radiation emissions from the radio station container shall not exceed the limits specified by the Director of Telecommunications Regulation.

(f) cabinets forming part of a telecommunications system, the attachment of additional antennae to an existing antenna support structure,

The volume above the ground-level of any such cabinet shall not exceed 2 cubic metres measured externally

Subject to conditions and limitations.

Environmental Screening and Appropriate Assessment

The application site is not located within the screening zone of any Natura 2000 sites therefore the requirement for Appropriate Assessment has been screened out for this proposed development having regard to the lack of ecological or hydrological connection between the development site and any European Site.

Having regard to the nature, scale and location of the proposed development there is no real likelihood of significant effects on the environment arising from the proposed development and EIA is not required having regard to the provisions for mandatory and sub-threshold EIA as set out under Schedule 5 and 7 of the Planning and Development Regulations (2001, as amended).

Planning Assessment

I inspected the site on 14/2/24.

I note the details and drawings submitted as part of the application.

The application sets out that the proposed development is in compliance with Class 31 (a, e and f), and Class 11 of Part 1 of Schedule 2 of the Planning and Development Regulations 2001, as amended and Class 11 of Part 1 of Schedule 2 of the Planning and Development Regulations 2001, as amended.

Works is defined in the Act as 'the carrying out of works on, in, under or works and includes any act or operation of construction, excavation, demolition, extension, alteration, repair or renewal'.

Having regard to the above, it can be reasonably determined that the works proposed to be carried out by NBI **constitute development**.

The question before the Planning Authority is to determine, whether the proposed works constitute or do not constitute development. I refer to Schedule 2 Part 1 Class 9, Class 11 and Class 31 of the Planning and Development Regulations 2001 (as amended).

- The erection of the access gate within the proposed green mesh fencing is considered to comply with Class 9 which refers to the construction, erection, renewal or replacement, other than within or bounding the curtilage of a house, of any gate or gateway. The proposed access gate is to maintain the height of the new fence, at 1.2m so is compliant with the limitation of the exemption which refers to 2m.
- The proposed green mesh fence of 1.2m complies with Class 11 which refers to the construction, erection, lowering, repair or replacement, other than within or bounding the curtilage of a house, of – (a) any fence (not being a hoarding or sheet metal fence), or (b) any wall of brick, stone, blocks with decorative finish, other concrete blocks or mass concrete., where the limitation of 1.2m for a replacement fence is being complied with.
- The erection of the cabinet is in accordance with the conditions and limitations of Class 31 (e) as the statutory undertaker, National Broadband of Ireland have stated that the cabinet is for the purpose of transmitting, receiving and processing of telecom data for a wired network, the proposed cabin is 3m high x3m wide x 3m long, consent from the adjoining landowner is provided to locate the cabinet within 10m of the existing unit and it is stated that the field strength of the non-ionising radiation emissions from the radio station container will not exceed the limits specified by the Director of Telecommunications Regulation.
- The cabinets, chambers, mini pillars are considered to fall within the scope of Class 31 (f) as the volume above the ground-level of any such cabinet shall not exceed 2 cubic metres measured externally.
- The ducting, cabling and earth pits are considered to comply with Class 31 (a) which refers to the provision of '(a) underground telecommunications structures or other underground telecommunications works (including the laying of mains and cables and the installation underground of any apparatus or equipment). There are no relevant limitations to this exemption.

Conclusion

In considering this referral, regard has been had to:

(a) Schedule 2 Part 1 Class 31 of the Planning and Development Regulations 2001 (as amended)

(b) Schedule 2 Part 1 Class 9 of the Planning and Development Regulations 2001 (as amended)

(c) Schedule 2 Part 1 Class 11 of the Planning and Development Regulations 2001 (as amended)

(d) Section 4 (1) of the Planning and Development Act 2000 (as amended) And

whereas, the Planning Authority has concluded that,

(a) The works constitute 'works' that are 'development'.

(b) The works is development and is exempted development.

Carol Stack,

Area Planner.

21/2/24

No reports received, to date, from any other internal consultants.

Comhairle Contae Chorcaí Cork County Council

Halla an Chontae,
Corcaigh T12 R2NC, Éire.
Fón: (021) 4276891 • Faics: (021) 4276321
Suíomh Gréasáin: www.corkcoco.ie
County Hall,
Cork T12 R2NC, Ireland.
Tel: (021) 4276891 • Fax: (021) 4276321
Web: www.corkcoco.ie



Coiste Forbartha Béal Atha 'N Ghaorthaidh Teo,
An Cill Mhór,
Béal Atha 'N Ghaorthaidh,
Co. Chorcaí.

1st February, 2024

Our Ref.: D/203/24

Re: Declaration of Exempted Development under Section 5 of The Planning and Development Act 2000 – 2010.

Whether the proposed fibre broadband cabin and ancillary development at Dromanallig, Ballingearry, Co. Cork is or is not development or is or is not exempted development

Dear Sirs,

Please be advised that a declaration has been sought with respect to Section 5 of the Planning and Development Act 2000 (as amended) from the Planning Authority by National Broadband Ireland with respect to whether the above description at Dromanallig, Ballingearry, Co. Cork constitutes development.

You are being notified as the applicant has indicated that you are the legal owner of the land in question.

Yours faithfully,

Eveleen Crowley
Clerical Officer
Planning Department

In order to process your query, it may be necessary for Cork County Council to collect Personal information from you. Such information will be processed in line with our privacy statement which is available to view at <https://www.corkcoco.ie/privacy-statement-cork-county-council>



We are Cork.



Recycled



CORK COUNTY COUNCIL APPLICATION FOR SECTION 5 DECLARATION OF EXEMPTION

APPLICANT CHECKLIST


(Please tick ✓)

- 4 No. Copies of Application Form:**
- 1 No. Copy of Contact Details:**
- 4 No. Copies 6" O.S. Maps:**
- 4 No. Copies 25" O.S. Maps:**
- 4 No. Copies of Site Layout Plan:**
- 4 No. Copies Scaled Drawings of Development:**
- €80 Application Fee:**

<input checked="" type="checkbox"/>
<input checked="" type="checkbox"/>
<input checked="" type="checkbox"/>
<input checked="" type="checkbox"/>
<input checked="" type="checkbox"/>
<input checked="" type="checkbox"/>
<input checked="" type="checkbox"/>

FOR OFFICE USE ONLY

Receipt No.	P12-0002342
Cash/Cheque/ Credit Card	Cheque
Date	31/01/2024
Declaration Ref. No.	D/203/24

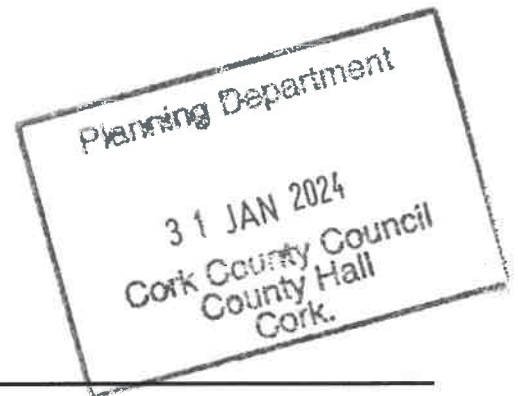

DATE STAMP HERE

You should make sure that you are satisfied that any information/documentation that you submit is appropriate to be viewed by the public. Please do not submit any information that you do not want 3rd parties to view.

In the case of a Declaration of Exemption for Land Reclamation, the following additional information is required:

- A copy of the details submitted to the Council's Environment Department (Inniscarra) for a Waste Licence Permit
- Correspondence from Teagasc (detailing how the land reclamation would benefit the land in question for agricultural purposes)
- Details of existing and proposed levels
- Details of fill material and duration of fill.

DATA PROTECTION

The planning process is an open and public one. In that context, all applications for Declarations of Exemption are made available for public inspection.

Personal information collected by Cork County Council is done so in order for us to process your application for a Section 5 Declaration of Exemption. Legally we can process this information as it is necessary for us to comply with our statutory/legal obligations. The protection of our personal data is a key priority for the Council and your data will be processed in line with our Privacy policy which is available at <http://www.corkcoco.ie/Privacy-Policy> or hardcopy from our offices at County Hall, Carrigrohane Road, Cork, Ireland. Should you have any questions about our privacy policy or the information we hold about you, please contact us by email to dpo@corkcoco.ie or write to us at Data Protection Officer, Cork County Council, County Hall, Carrigrohane Road, Cork, Ireland.

4. APPLICATION DETAILS:

Answer the following if applicable. Note: Floor areas are measured from the inside of the external walls and should be indicated in square metres (m²)

(a) Floor area of existing/proposed structure(s):	44 m ²
(b) If a domestic extension is proposed, have any previous extensions/structures been erected at this location after 1 st October, 1964 (including those for which planning permission has been obtained):	Yes <input type="checkbox"/> No <input checked="" type="checkbox"/> If yes, please provide floor areas (m ²) and previous planning reference(s) where applicable:
(c) If a change of use of land and/or building(s) is proposed, please state the following: Existing/previous use Vacant	Proposed use Fibre Broadband Cabin and Ancillary Development
(d) Are you aware of any enforcement proceedings connected to this site?	Yes <input type="checkbox"/> No <input checked="" type="checkbox"/> If yes, please state relevant reference number(s):

5. LEGAL INTEREST OF APPLICANT IN THE LAND/STRUCTURE:

Please tick appropriate box to show applicant's legal interest in the land or structure:	A. Owner <input type="checkbox"/>	B. Other <input checked="" type="checkbox"/>
Where legal interest is "Other", please state your interest in the land/structure:	Leasehold	
If you are not the legal owner, please state the name of the owner/s (address to be supplied at Question C in Contact Details):	COISTE FORBARTHA BÉAL ÁTHA'N GHAORTHAIDH CUIDEACHTA FAOI THEORAINN RÁTHAÍOCHTA	

6. PROTECTED STRUCTURE DETAILS / ARCHITECTURAL CONSERVATION AREA:

Is this a Protected Structure/Proposed Protected Structure or within the curtilage of a Protected Structure: Yes <input type="checkbox"/> No <input checked="" type="checkbox"/>
If yes, has a Declaration under Section 57 of the Planning & Development Act 2000 been requested or issued for the property by the Planning Authority: Yes <input type="checkbox"/> No <input type="checkbox"/>
If yes, please state relevant reference No. <u>N/A</u>
Is this site located within an Architectural Conservation Area (ACA), as designated in the County Development Plan? Yes <input type="checkbox"/> No <input checked="" type="checkbox"/>

7. APPROPRIATE ASSESSMENT:


Would the proposed development require an appropriate assessment because it would be likely to have a significant effect on the integrity of a European site (SAC, SPA etc)? Yes No

8. DATA PROTECTION DECLARATION:

In order for the Planning Authority to process the personal data you have provided, your consent is required. By ticking the box below, you consent to the Planning Authority processing the personal data provided by you in line with the terms of Cork County Council's Privacy Policy available at <http://www.corkcoco.ie/privacy-statement-cork-county-council> or in hardcopy from any Council office; and to having your information processed for the following purposes:

Processing of your Declaration of Exemption application by the Planning Authority

I give permission for my personal information to be processed for the purpose stated above


Signed (By Applicant Only)	
Date	29/01/2024

GDPR Special Categories of data / Sensitive Personal data - Explicit Consent

Where Special Categories of personal data / sensitive personal data are provided as part of / in support of a declaration application, **explicit consent** to the processing of the special categories of data must be given by the person to whom the data refers, namely the Data Subject.

Special Categories of data / Sensitive Personal data include:


- Race
- Ethnic origin
- Political opinions
- Religion
- Philosophical beliefs
- Trade union membership
- Genetic data
- Biometric data
- Health data
- Concerning a natural person's sex life
- Sexual orientation

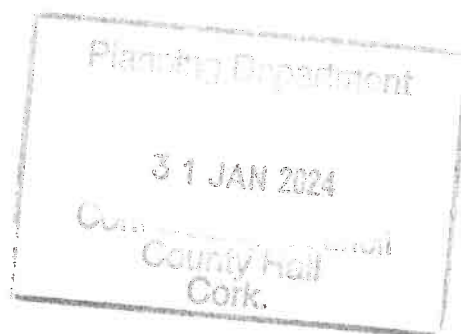

In order for the Planning Authority to process the sensitive personal data you have provided, your consent is required. By ticking the box below, you consent to the Planning Authority processing the personal data provided by you in line with the terms of Cork County Council's Privacy Policy available at <https://www.corkcoco.ie/privacy-statement-cork-county-council> or in hardcopy from any Council office; and to having your information processed for the following purposes:

Sensitive personal data being submitted in support of Declaration of Exemption Application

I give permission for my sensitive personal data submitted to the Planning Authority to be processed for the purpose stated above.

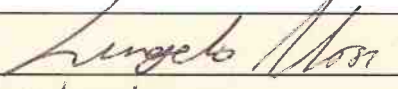Signed	
Date	29/01/2024

You have the right to withdraw your consent by contacting the Planning Department, Ground Floor, County Hall, Carrigrohane Road, Cork. Tel: (021) 4276891 Email: planninginfo@corkcoco.ie or by contacting the Planning Department, Norton House, Cork Road, Skibbereen, Co. Cork. Tel: (028) 40340 Email: westcorkplanninginfo@corkcoco.ie However if consent to the use of personal data is withdrawn during the declaration of exemption decision-making process this information cannot be considered as part of the decision making process. Once a decision has been made, an applicant is not entitled to withdraw consent, as the right of erasure does not apply to a situation where processing is required for compliance with a legal obligation or for the performance of a task carried out in the public interest.

Please note that all information / supporting documentation submitted will be available publicly to view at the Planning Authority offices.


ADVISORY NOTES:


The application must be accompanied by the required fee of €80
 The application must be accompanied by a site location map which is based on the Ordnance Survey map for the area, is a scale not less than 1:1000 and it shall clearly identify the site in question.
 Sufficient information should be submitted to enable the Planning Authority to make a decision. If applicable, any plans submitted should be to scale and based on an accurate survey of the lands/structure in question.
 The application should be sent to the following address:
 The Planning Department, Cork County Council, Floor 2, Co. Hall, Carrigrohane Road, Cork, T12 R2NC; or for applications related to the Western Division, The Planning Department, Cork County Council, Norton House, Cork Road, Skibbereen, Co. Cork, P81 AT28.

- The Planning Authority may require further information to be submitted to enable the authority to issue a decision on the Declaration of Exemption application.
- The Planning Authority may request other person(s), other than the applicant; to submit information on the question which has arisen and on which the Declaration of Exemption is sought.
- Any person issued with a Declaration of Exemption may on payment to An Bord Pleanála refer a Declaration of Exemption for review by the Board within 4 weeks of the date of the issuing of the Declaration of Exemption decision.
- In the event that no Declaration of Exemption is issued by the Planning Authority, any person who made a request may on payment to the Board of such a fee as may be prescribed, refer the question for decision to the Board within 4 weeks of the date that a Declaration of Exemption was due to be issued by the Planning Authority.

The application form and advisory notes are non-statutory documents prepared by Cork County Council for the purpose of advising the type of information which is normally required to enable the Planning Authority to issue a Declaration of Exemption under Section 5. This document does not purport to be a legal interpretation of the statutory legislation nor does it state to be a legal requirement under the Planning and Development Act 2000 as amended, or Planning and Development Regulations, 2001, as amended.

9. I hereby declare that, to the best of my knowledge and belief, the information given in this form is correct, accurate and fully compliant with the Planning and Development Acts 2000, as amended and the Regulations made thereunder:

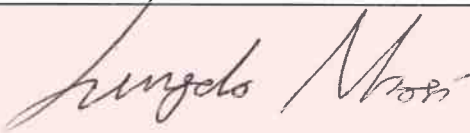Signed (Applicant or Agent as appropriate)	
Date	29/01/2024

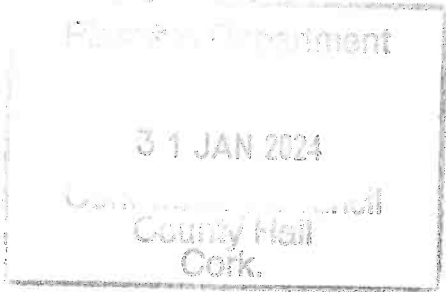




National Broadband Ireland
c/o Entrust Planning & Environmental
Unit 1D Deerpark Business Centre
Oranmore
Co. Galway
H91 X59

Cork County Council
Planning Department,
County Hall,
Carrigrohane Road,
Co. Cork,
T12 R2NC.

Our Ref: NBI 83329,

REGISTERED POST

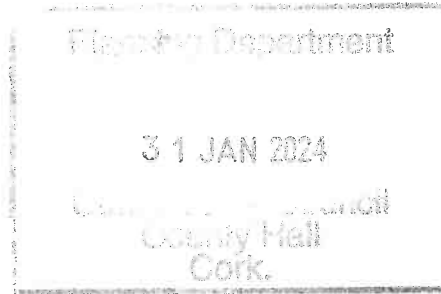

29 January 2024

Dear Sir or Madam,

APPLICATION FOR DECLARATION OF EXEMPT DEVELOPMENT – NATIONAL BROADBAND IRELAND

APPLICATION BY THE STATUTORY UNDERTAKER OF A PROPOSED DEVELOPMENT IN ACCORDANCE WITH THE PLANNING AND DEVELOPMENT REGULATIONS 2001 (AS AMENDED) TO UTILISE EXEMPT DEVELOPMENT RIGHTS.

INSTALLATION AT: DROMANALLIG, BALLINGEARY, CO. CORK (ITM E: 515007, N: 567007).

We write in connection with a proposal to carry out exempt development by NBI Infrastructure DAC T/A National Broadband Ireland (NBI) at the above-named location, for use by NBI. This letter forms part of the request for a Declaration of Exempt Development by NBI Infrastructure DAC T/A National Broadband Ireland (NBI) to utilise exempt development rights to install electronic communications apparatus at this site, which has been chosen as a suitable network point in the design of its fibre broadband network for the area.

National Broadband Ireland

The National Broadband Plan (NBP) is the largest ever telecommunications project undertaken by the Irish State. It aims to radically transform the country's broadband landscape through the delivery of quality, affordable high-speed broadband to all parts of Ireland where such services are not available commercially.

The NBP will ensure that all people and businesses have access to high-speed broadband, no matter where they live or work. Once completed, all parts of Ireland will have access to a modern and reliable broadband network, capable of supporting the communications, information, education and entertainment requirements of current and future generations. It will make its services available to 23% of the population in about approximately 544,000 homes, farms, schools and businesses.

NBI Infrastructure Designated Activity Company
3009 Lake Drive, Citywest, Dublin 24, D24 H6RR

E: contactus@nbi.ie
WWW.NBI.IE

Registered in Ireland. Company Number: 631656
Directors: D. McCourt (American), M. Adams (American), P. Haran, B. Gray, H. Akhavan (American),
M. Söhmeiz (German), A. McCullen, D. McCauley, W.D. Scott (American).

BUILDING A LIMITLESS IRELAND



Proposal

The proposal is to install electronic communications apparatus/development on behalf of National Broadband Ireland as follows:

Description of Development:

- The proposed cabin that will be painted green will be situated on a disused area of grassy vacant land along R584 Road;
- The cabin measures 3m (Length) x 3m (Width) x 3m (Height) on a concrete plinth not exceeding ground level;
- Proposed 1.2 m high green mesh fencing on the 4 sides of the compound along with 1m wide pedestrian access gate on northern side;
- Existing site entrance is proposed to be used for access to proposed NBI compound;
- Proposed newly planted 3 row/s along the north, east and southern sides of 3 m high semi-mature native species trees with a mix of native species Native Evergreens (Holly and Yew) and Native Deciduous (Elm, Birch, Hazel, Alder, Willow, Elder, Whitethorn, Blackthorn, Irish Whitebeam and Rowan);
- Ducting, cabling, earth pits, cabinets, chambers, mini pillar and all ancillary development thereto;

Planning Designations:

The proposal is situated on a disused grassy area of vacant land along the Foildarrig Road, approx. 1.8 km north of Castletownbere town centre.

The proposal is located approx. 241 m from the closest Monument (SMR: CO081-008, Classification CLBR), in the SW direction, which is Crossing silted up old meander of River Lee, immediately SSW of Ballingearry. Approached from road to N by concrete steps. Bridge composed of 18 slabs (L c. 1.25m; Wth c. 0.9m; T c. 0.7m) resting on stone piers (H c. 0.4m) over a distance of 20.5m. Southern 9 slabs over channel, northern 9 slabs over silted marshy land. Footpath to S, paved at start with stone slabs, leads to second bridge (CO081-009----) to S over main channel of River Lee. The proposal is also located approx. 408 m from the next nearest Monument (SMR: CO081-009, Classification CLBR) in the SW direction. Crossing River Lee and connecting roadway to S with Ballingearry village to N via second clapper bridge (CO081-008----) c. 150m to N. Bridge composed of 32 slabs of various sizes affixed over a distance of 36m to piers; reconstructed prior to 1986. Partially destroyed subsequent to initial visit due to deepening of river upstream c. 1987-88. Eight slabs on S side and 6 on N side remain 'in situ'; remainder displaced.


The proposal is also located approx. 368 m from the nearest Proposed Natural Heritage Area Lough Allua (Site Code: 001065) to the East. It is an important salmonoid lake and also has a good population of brown trout in addition to being an important spawning ground for sea trout.



Given the small-scale nature of the proposal in terms of its footprint at 3 m x 3 m and its height at 3 m, its green colour and the location of the proposal, benefits from the existing buildings screening from the Scheduled Monuments to the SW direction which effectively blocks visibility of the proposed small-scale development. Similarly in relation to the pNHA to the E, there is proposed trees on 3 sides of the proposed compound which blocks visibility of the proposed development and in relation to the Lough Allua to the NE, there is significant intervening existing vegetation to form screening which ensures there will be no visibility of the proposed development from these designations.

The proposal is also located approx. 21 m from the Scenic route to the North West of the site and within a Scenic Area. The R584 Road is designated as a Scenic Route and the proposed cabin is expected to be fully screened with native tree planting from the public road which make it impossible to see the proposal from the scenic route. Given the small-scale nature of the proposal in terms of its footprint at 3 m x 3 m and its height at 3 m, its green colour, the location of the proposal, and it will be blended into the existing and proposed vegetation and means that there will be no visibility of the proposal from the R584 Scenic Route. Given the existing and proposed vegetation screening from the aforementioned heritage assets means there will be no visibility of the proposal from these heritage assets and therefore no visual or other impact resulting from the proposal on the Landscape assets.

Given the significant distance away from the Scheduled Monuments and Scenic Route the intervening vegetation screening, means there will be no visual impact on these assets. As such it is considered the proposal will have no impact on the Scheduled Monuments and Scenic Route in proximity to the proposal whatsoever.

The proposal will not have any impact whatsoever on any heritage, ecological or landscape designations as shown in the map overleaf as it is well screened to any designated areas.

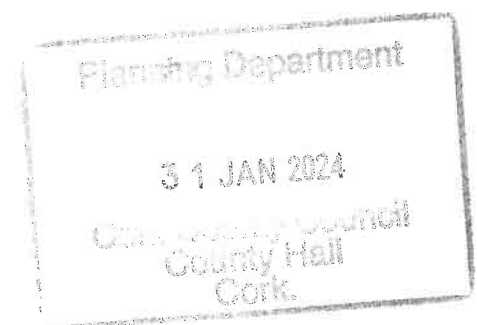

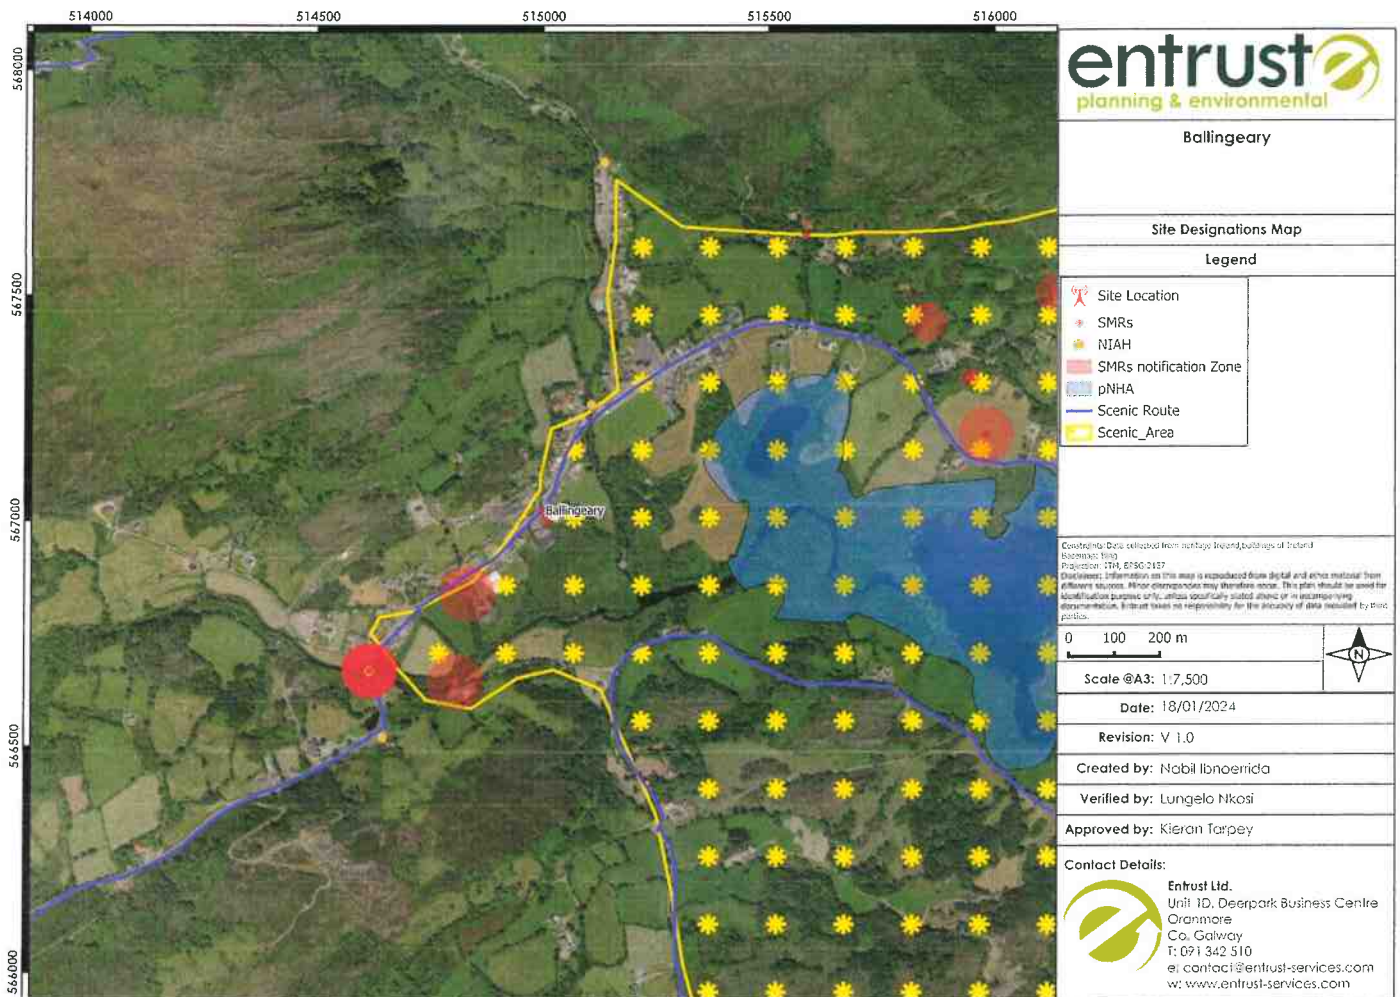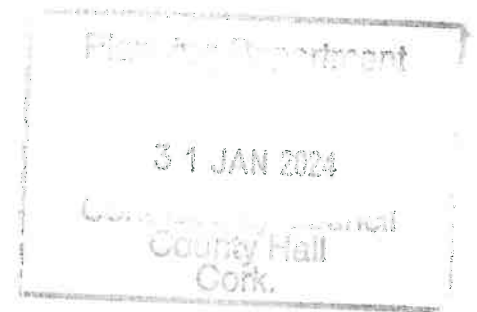

Exempt Development


Please accept this submission as a formal application for a Declaration for Exempt Development under Section 5 (1) of the Planning and Development Act 2000 (as amended).

It is considered that this proposal is exempt development in accordance with the Planning & Development Regulations 2001 (as amended 2001-2020). The tables below demonstrates the proposed development's compliance with SI No. 600, 2001-2020, Schedule 2, Part 1, Class 31 (E) for development consisting of permanent telecommunications exchange and radio station containers, including containers for electronic equipment required for transmitting, receiving and processing telecoms data for both wireless or wired network.

NBI Infrastructure Designated Activity Company
3009 Lake Drive, Citywest, Dublin 24, D24 H6RR

E: contactus@nbi.ie
WWW.NBI.IE

Registered in Ireland. Company Number: 631656
Directors: D. McCourt (American), M. Adams (American), P. Haran, B. Gray, H. Akhavan (American),
M. Sönmaz (German), A. McCullen, D. McCauley, W.D. Scott (American).

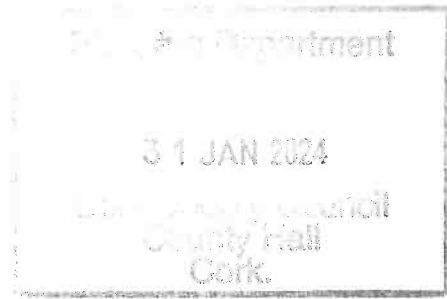


<p>Conditions and Limitations SI No. 31, 2001-2020 (e) permanent telecommunications exchange and radio station containers, including containers for electronic equipment required for transmitting, receiving and processing telecoms data for both wireless or wired networks.</p>	<p>Compliance with Conditions and Limitations SI No. 31, 2001-2020 (e)</p>
<p>1. The equipment housed in the container shall be used exclusively for the purposes of concentrating and re-routing calls or for transmitting, receiving and processing telecoms data for both wireless or wired networks and the container shall not have attached to it or within it, whether visible or not, any antennae for the direct transmission or reception of mobile telephony or other telecommunications signals in such a way that the container would act as an antennae support structure.</p>	<p>The equipment housed in the NBI cabin shall be used exclusively for the purposes of transmitting, receiving and processing of telecoms data for a wired network. There will be no antennas on or within the proposed NBI cabin.</p>
<p>2. No such container shall exceed 10 metres in length, 3 metres in width or 3 metres in height.</p>	<p>The proposed NBI cabin will measure 3m (Length) x 3m (Width) x 3m (Height).</p>
<p>3. No such container shall be situated within 10 metres of the curtilage of a house save with the consent in writing of the owner or occupier thereof, or within 10 metres of the window of a workroom of any other structure.</p>	<p>Consent has been sought from the owner/occupier of the building on the western boundary.</p>
<p>4. The field strength of the non-ionising radiation emissions from the radio station container shall not exceed the limits specified by the Director of Telecommunications Regulation.</p>	<p>The field strength of the non-ionising radiation emissions from the NBI cabin do not exceed the limits specified by the Director of Telecommunications Regulation.</p>
<p>Class 11, Part 1, Schedule 2 of the Planning and Development Regulations 2001, as amended.</p>	<p>The proposed green mesh fence on four sides is 1.2 m high.</p>
<p>Class 31 (F) Part 1, Schedule 2 of the Planning and Development Regulations 2001.</p>	<p>The cabinets, chambers, mini pillars come within scope.</p>
<p>Class 31 (a) Part 1, Schedule 2 of the Planning and Development Regulations 2001, as amended.</p>	<p>The installation of ducting, cabling and earth pits come within scope.</p>

Yours Sincerely,




Lungelo Nkosi, BTech, MCRP
Entrust Limited for Obelisk Limited
On behalf of NBI
Email: lungelo@entrust-services.com
Tel: 091 342 517

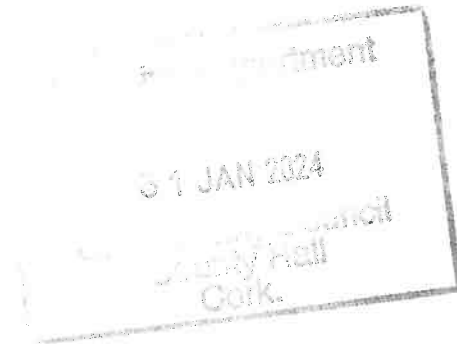

Enclosures:

- Cover Letter (this document);
- Application Form;
- Plans & Drawings;
- Cheque for €80;
- Drawings;

Drawing No.	Drawing Title	Scale
83329/001/00	Location Maps & Photos	1:20,000
83329/001/01	Site Location Map	1:1000
83329/001/02	Site Location Map	1:350
83329/001/03	Proposed Site Layout Plan	1:250
83329/001/04	Proposed Site Layout Plan	1:100
83329/001/05	Proposed Site Elevation	1:50
83329/001/06	Proposed Cabin Setting Out	1:75
83329/001/07	Proposed Earthing Layout	1:50
83329/001/08	Proposed Fencing Details	
70000/002/01	Proposed NBI Cabin Layout	1:50

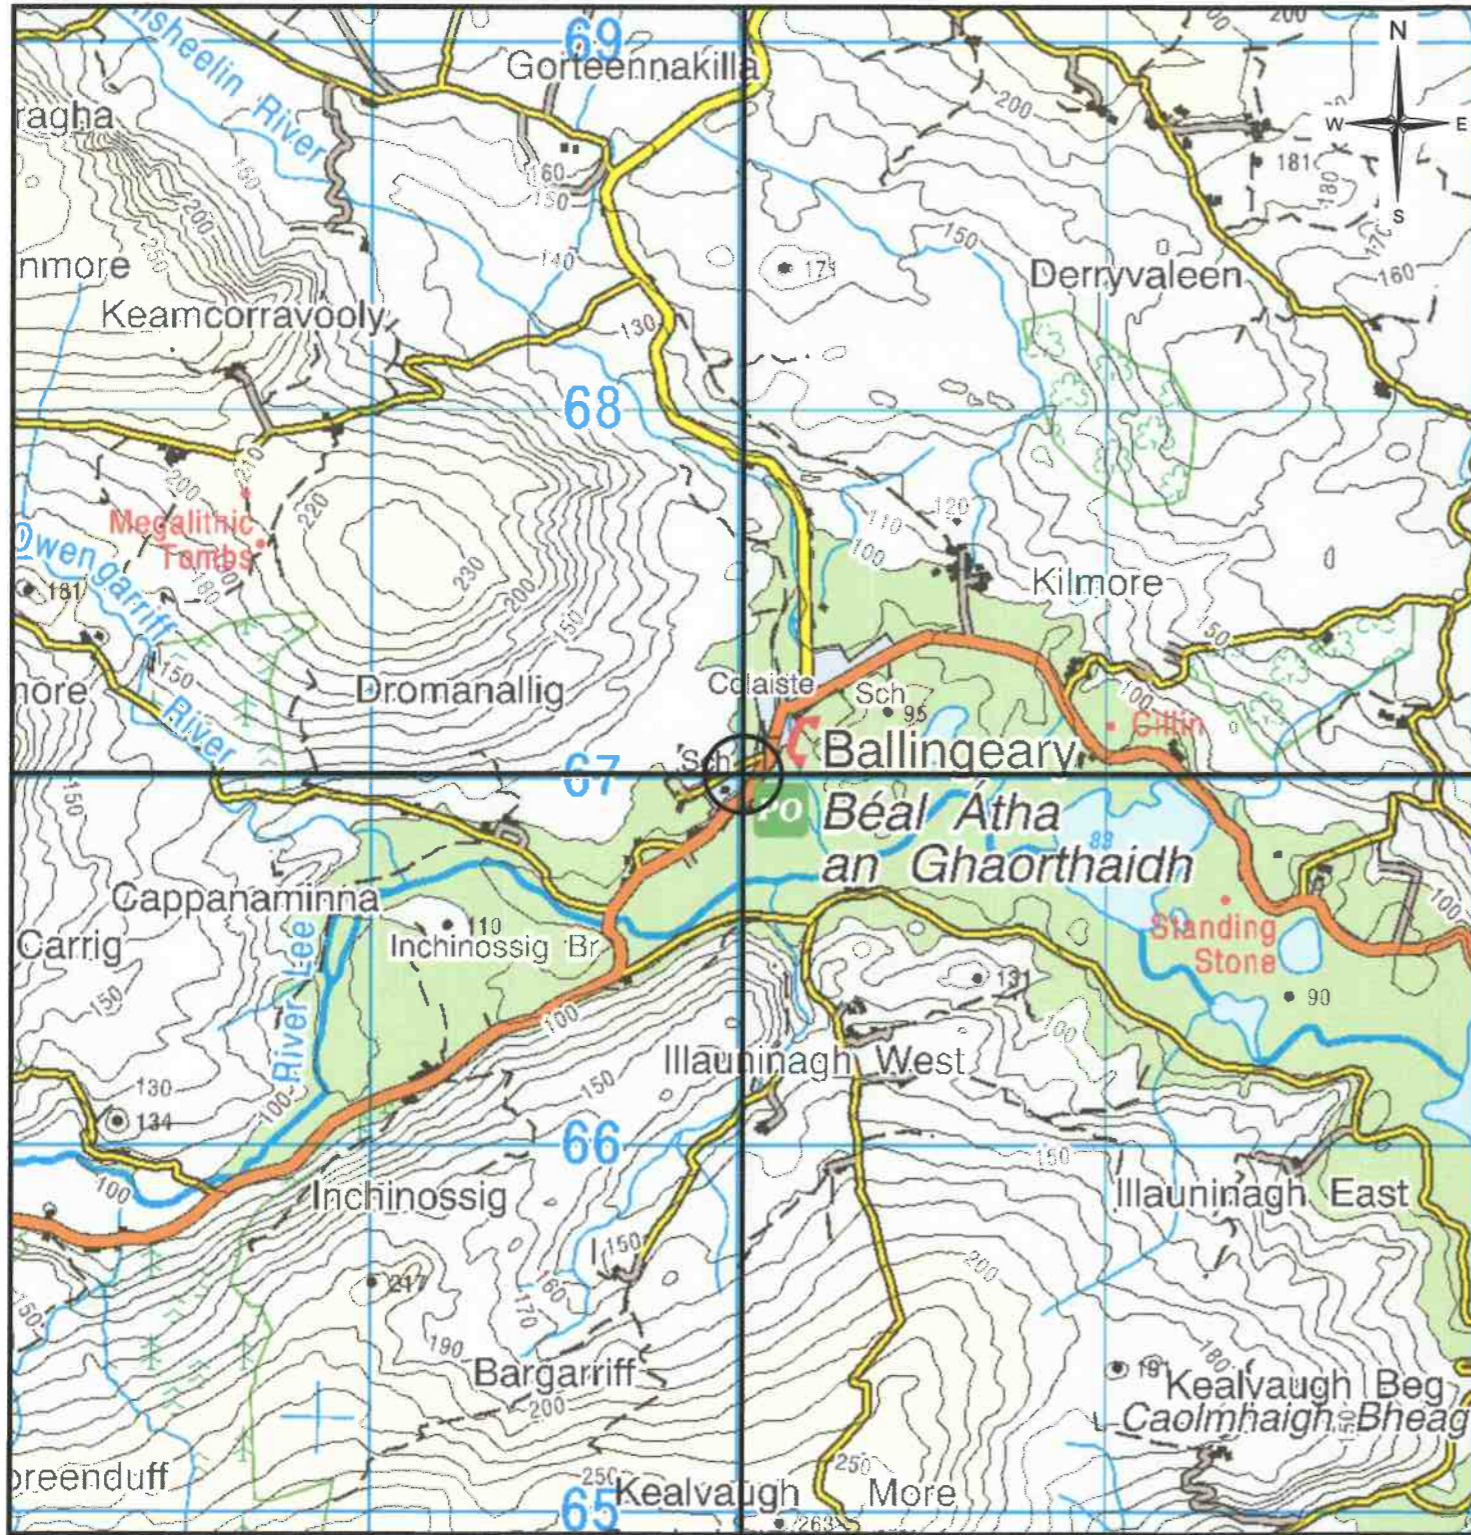

Reproduced from the OS Discovery Maps, 1:50000 with the permission of © Ordnance Survey Ireland Government of Ireland
Copyright Reference: CYAL50242390

Planning Department
31 JAN 2024
County Council
Cork

Drawing No.	Drawing Title
83329/001/00	Location Map & Photos
83329/001/01	Site Location Map
83329/001/02	Site Location Map 1:350
83329/001/03	Site Layout Plan 1:250
83329/001/04	Site Layout Plan 1:100
83329/001/05	Proposed Elevation
83329/001/06	Prop. Cabin Setting Out
83329/001/07	Proposed Earthing Layout
83329/001/08	Prop. Fence & Access Gate

Site Photographs



FIG. 1: ELEVATION



FIG. 2: PROPOSED SITE LOCATION



FIG. 3: PROPOSED RFE CABINET LOCATION

THE OWNERSHIP AND COPYRIGHT OF THIS DRAWING REMAINS WITH OBELISK AT ALL TIMES. THE DRAWING MAY NOT BE COPIED, DUPLICATED OR PASSED TO THIRD PARTIES WITHOUT THE WRITTEN PERMISSION OF OBELISK.



ENTERPRISE CENTRE,
DUBLIN ROAD,
CAVAN,
IRELAND.
TEL: +353 (0) 494371044
FAX: +353 (0) 494371045
EMAIL: info@obelisk.com
WEB: www.obelisk.com



NATIONAL BROADBAND IRELAND,
3009 LAKE DRIVE,
CITYWEST, DUBLIN 24
D24 H8RR.
TEL: +353 (0) 816 024624

NOTES

- Do not scale.
- All dimensions are in mm unless otherwise specified.
- Assume all site details are existing unless otherwise specified.

Iss.	Description	By	Date
A	Initial Issue	GOR	25.10.23
B	Height of fence reduced to 1.2m	GOR	23.01.24

Cabinet/Cabinet Details
Cabinet Type:- NBI CABIN
Dimensions: 3m x 3m x 3m
Colour:

Site Coordinates
Latitude: 51.848807
Longitude: -9.233648

Grid Reference
Easting: 515007
Northing: 567007


Purpose			
LOW LEVEL DESIGN			
Site code	Survey date	Sheet Size	
	23.10.23	A3	
Scale	Drawn By	Checked By	VM
As Shown	GOR		
Date Drawn	25.10.23	Date Checked	25.10.23

Title:	
Location Map & Photographs	
Project:	Ballingearry Earral Adhmaid Teo Ballingearry Co. Cork
Drawing No	83329/001/00
REVISION	B

NOT FOR CONSTRUCTION
SUBJECT TO CHANGES



Land Registry Compliant Map

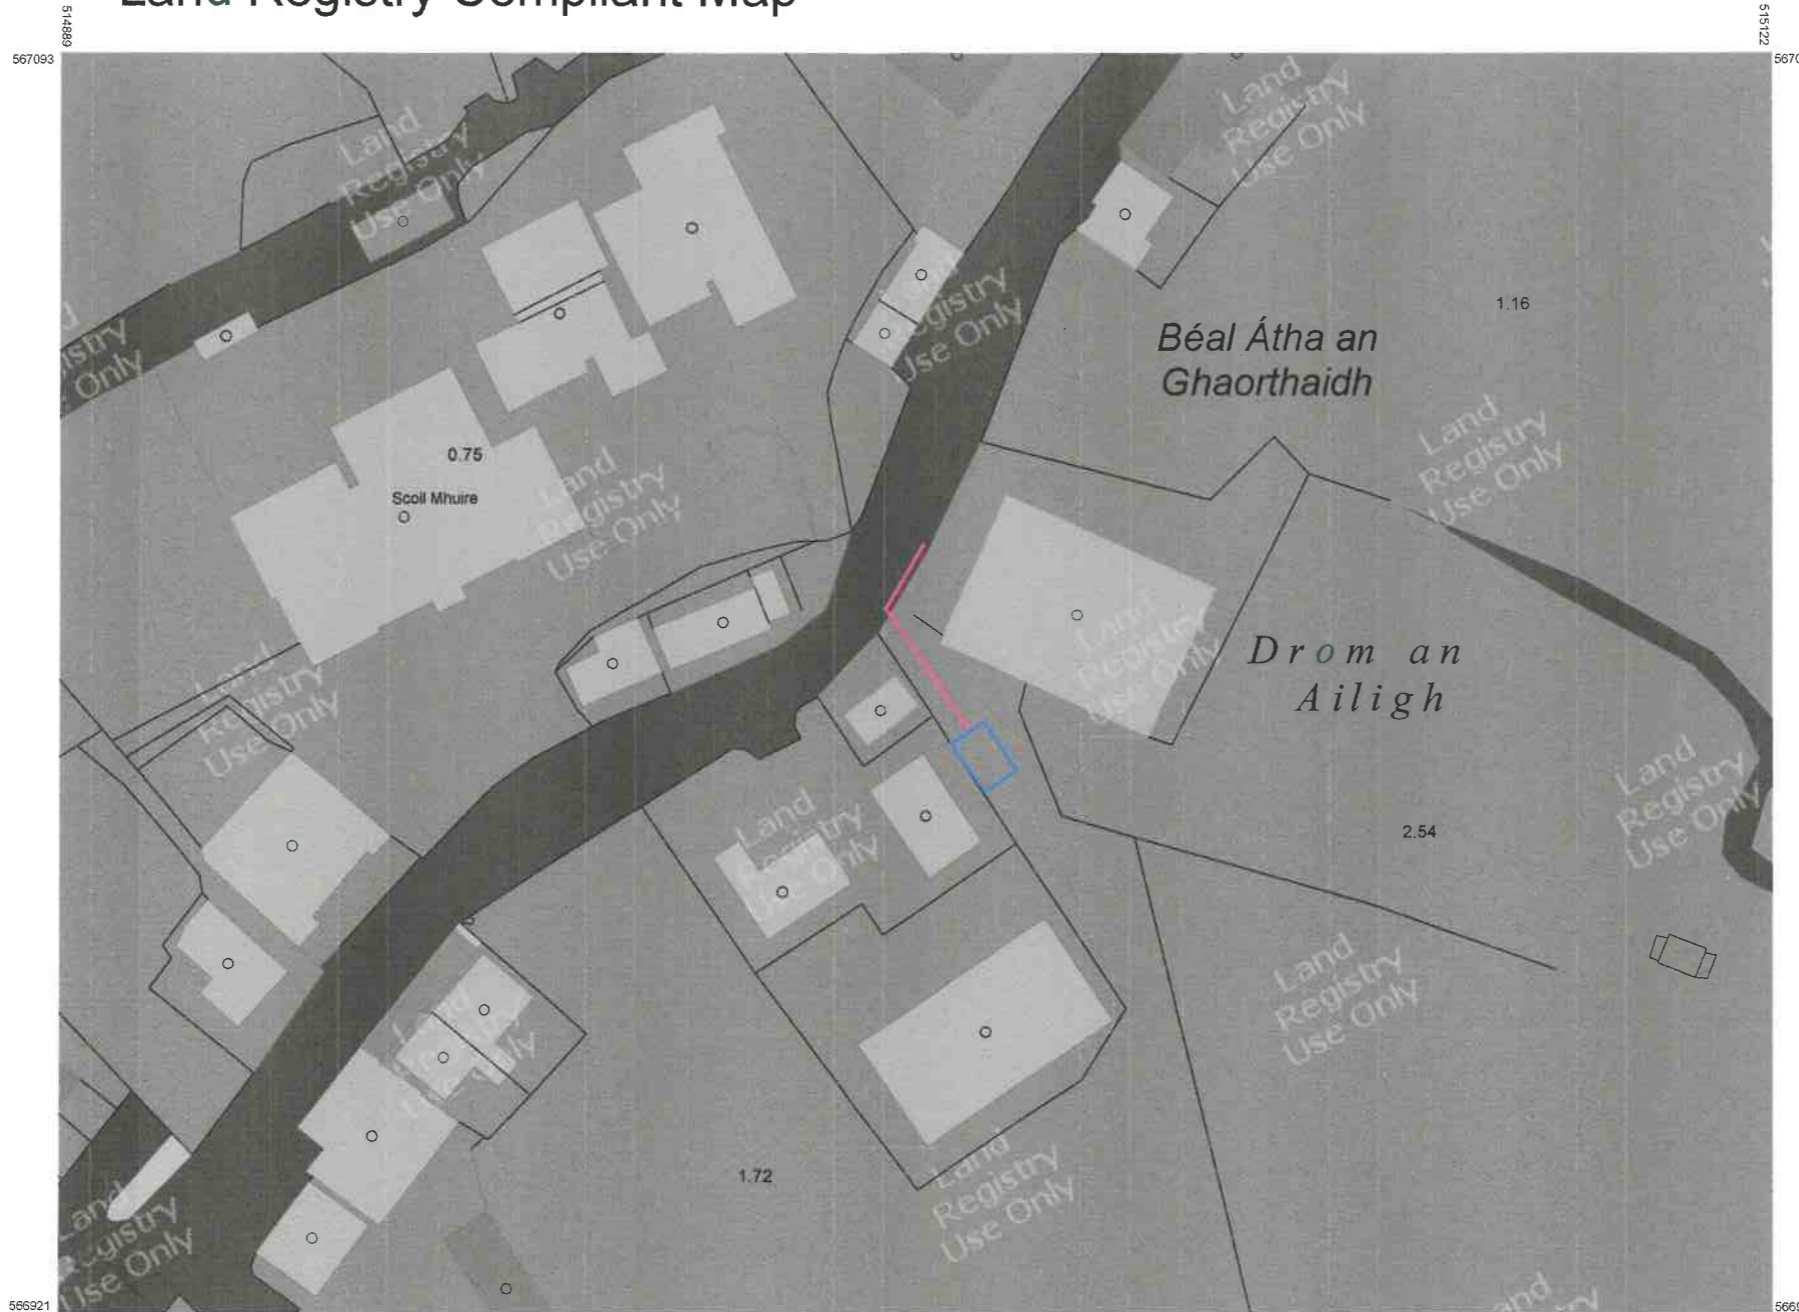

LEGEND	
PROPOSED SITE	
PROPOSED RIGHT OF WAY	

CENTRE COORDINATES:
ITM 515006,567007

PUBLISHED: 24/10/2023 ORDER NO.: 50364314_1

MAP SERIES: 1:2,500 MAP SHEETS: 6414-D
1:2,500 6456-B

COMPILED AND PUBLISHED BY:
National Mapping Division of
Tailte Éireann,
Phoenix Park,
Dublin 8,
Ireland.
D08F6E4

www.tailte.ie


Any unauthorised reproduction
infringes Tailte Éireann copyright.

No part of this publication may
be copied, reproduced or transmitted
in any form or by any means without
the prior written permission of the
copyright owner.

The representation on this map
of a road, track or footpath
is not evidence of the existence
of a right of way.

Topographic maps produced by the
National Mapping Division of Tailte
Éireann never show legal property
boundaries, nor do they show
ownership of physical features.

© National Mapping Division of Tailte
Éireann, 2023. All rights reserved.

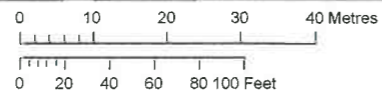

OUTPUT SCALE: 1:1,000

CAPTURE RESOLUTION:
The map objects are only accurate to the
resolution at which they were captured.
Output scale is not indicative of data capture scale.
Further information is available at:
www.osi.ie; search 'Capture Resolution'

LEGEND:
To view the legend visit
www.osi.ie and search for
'Large Scale Legend'


© Reproduced from the Land Registry Compliant Map, 1:1000 with the permission
of Ordnance Survey Ireland Government of Ireland
Copyright Reference: CYAL50242390

SITE LOCATION MAP PLAN
SCALE 1:1000



THE OWNERSHIP AND COPYRIGHT OF THIS DRAWING REMAINS WITH OBELISK AT ALL TIMES. THE DRAWING MAY NOT BE COPIED, DUPLICATED OR PASSED TO THIRD PARTIES WITHOUT THE WRITTEN PERMISSION OF OBELISK.

<p>ENTERPRISE CENTRE, DUBLIN ROAD, CAVAN, IRELAND. TEL: +353 (0) 494371044 FAX: +353 (0) 494371045 EMAIL: info@obelisk.com WEB: www.obelisk.com</p>	<p>NATIONAL BROADBAND IRELAND, 3009 LAKE DRIVE, CITYWEST, DUBLIN 24 D24 W8RR, TEL: +353 (0)816 624624</p>	<p>NOTES</p> <p>1.1 Do not scale.</p> <p>1.2 All dimensions are in mm unless otherwise specified.</p> <p>1.3 Assume all site details are existing unless otherwise specified.</p>	<table border="1"> <tr><td>I</td><td></td><td></td><td></td></tr> <tr><td>H</td><td></td><td></td><td></td></tr> <tr><td>G</td><td></td><td></td><td></td></tr> <tr><td>F</td><td></td><td></td><td></td></tr> <tr><td>E</td><td></td><td></td><td></td></tr> <tr><td>D</td><td></td><td></td><td></td></tr> <tr><td>C</td><td></td><td></td><td></td></tr> <tr><td>B</td><td>Height of fence reduced to 1.2m</td><td>GOR</td><td>23.01.24</td></tr> <tr><td>A</td><td>Initial Issue</td><td>GOR</td><td>25.10.23</td></tr> <tr><td>Iss.</td><td>Description</td><td>By</td><td>Date</td></tr> </table>	I				H				G				F				E				D				C				B	Height of fence reduced to 1.2m	GOR	23.01.24	A	Initial Issue	GOR	25.10.23	Iss.	Description	By	Date	<p>Cabinet/Cabinet Details</p> <p>Cabinet Type:- NBI CABIN Dimensions: 3m x 3m x 3m Colour: -</p>	<p>Site Coordinates</p> <p>Latitude: 51.848807 Longitude: -9.233648</p>	<p>Purpose</p> <p>LOW LEVEL DESIGN</p>	<p>Title: Proposed Site Location Map 1:1000</p>	<p>Project: Ballingearry Earrai Achmaid Teo Ballingearry Co. Cork</p>	<p>NOT FOR CONSTRUCTION SUBJECT TO CHANGES</p>
				I	
H	
G	
F	
E	
D	
C	
B	Height of fence reduced to 1.2m	GOR	23.01.24	
A	Initial Issue	GOR	25.10.23	
Iss.	Description	By	Date	
<p>Scale: As Shown</p>	<p>Site code: -</p>	<p>Survey date: 23.10.23</p>	<p>Sheet Size: A3</p>	<p>Drawing No: 83329/001/01</p>	<p>REVISION: B</p>	

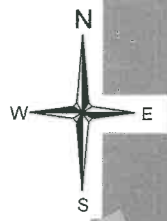

Béal Átha an Ghaorthaidh

0.75
thuire

PLOT A
COMPOUND AREA 44 M²
0.0044 HECTARE
ITM CO-ORDS
E515,007
N567,007

Drom a Ailig

Planning Department
31 JAN 2024
County Hall
Cork.

2.5

LEGEND	
PROPOSED SITE	
PROPOSED RIGHT OF WAY	

Reproduced from the Land Registry Compliant Map, 1:1000 with the permission of Ordnance Survey Ireland Government of Ireland
Copyright Reference: CYAL50242390

SITE LOCATION MAP PLAN
SCALE 1:350

THE OWNERSHIP AND COPYRIGHT OF THIS DRAWING REMAINS WITH OBELISK AT ALL TIMES. THE DRAWING MAY NOT BE COPIED, DUPLICATED OR PASSED TO THIRD PARTIES WITHOUT THE WRITTEN PERMISSION OF OBELISK.



ENTERPRISE CENTRE,
DUBLIN ROAD,
CAVAN,
IRELAND.
TEL: +353 (0) 494371044
FAX: +353 (0) 494371045
EMAIL: info@obelisk.com
WEB: www.obelisk.com



NATIONAL BROADBAND IRELAND,
3009 LAKE DRIVE,
CITYWEST, DUBLIN 24
D24 H6R1.
TEL: +353 (0) 818 624624

NOTES

- Do not scale.
- All dimensions are in mm unless otherwise specified.
- Assume all site details are existing unless otherwise specified.

Iss.	Description	By	Date
B	Height of fence reduced to 1.2m	GOR	23.01.24
A	Initial Issue	GOR	25.10.23

Cabinet/Cabinet Details
Cabinet Type:- NBI CABIN
Dimensions: 3m x 3m x 3m
Colour:


Site Coordinates
Latitude: 51.848807
Longitude: -9.233648

Grid Reference
Easting: 515007
Northing: 567007

Purpose			
LOW LEVEL DESIGN			
Site code	Survey date	Sheet Size	
-	23.10.23	A3	
Scale	Drawn By	Checked By	VM
As Shown	GOR	VM	
Date Drawn	25.10.23	Date Checked	25.10.23

Title:		Proposed Site Location Map 1:350	
Project:	Ballingeary Earraí Adhmaid Teo Ballingeary Co. Cork	Drawing No	83329/001/02
		REVISION	B

NOT FOR CONSTRUCTION
SUBJECT TO CHANGES

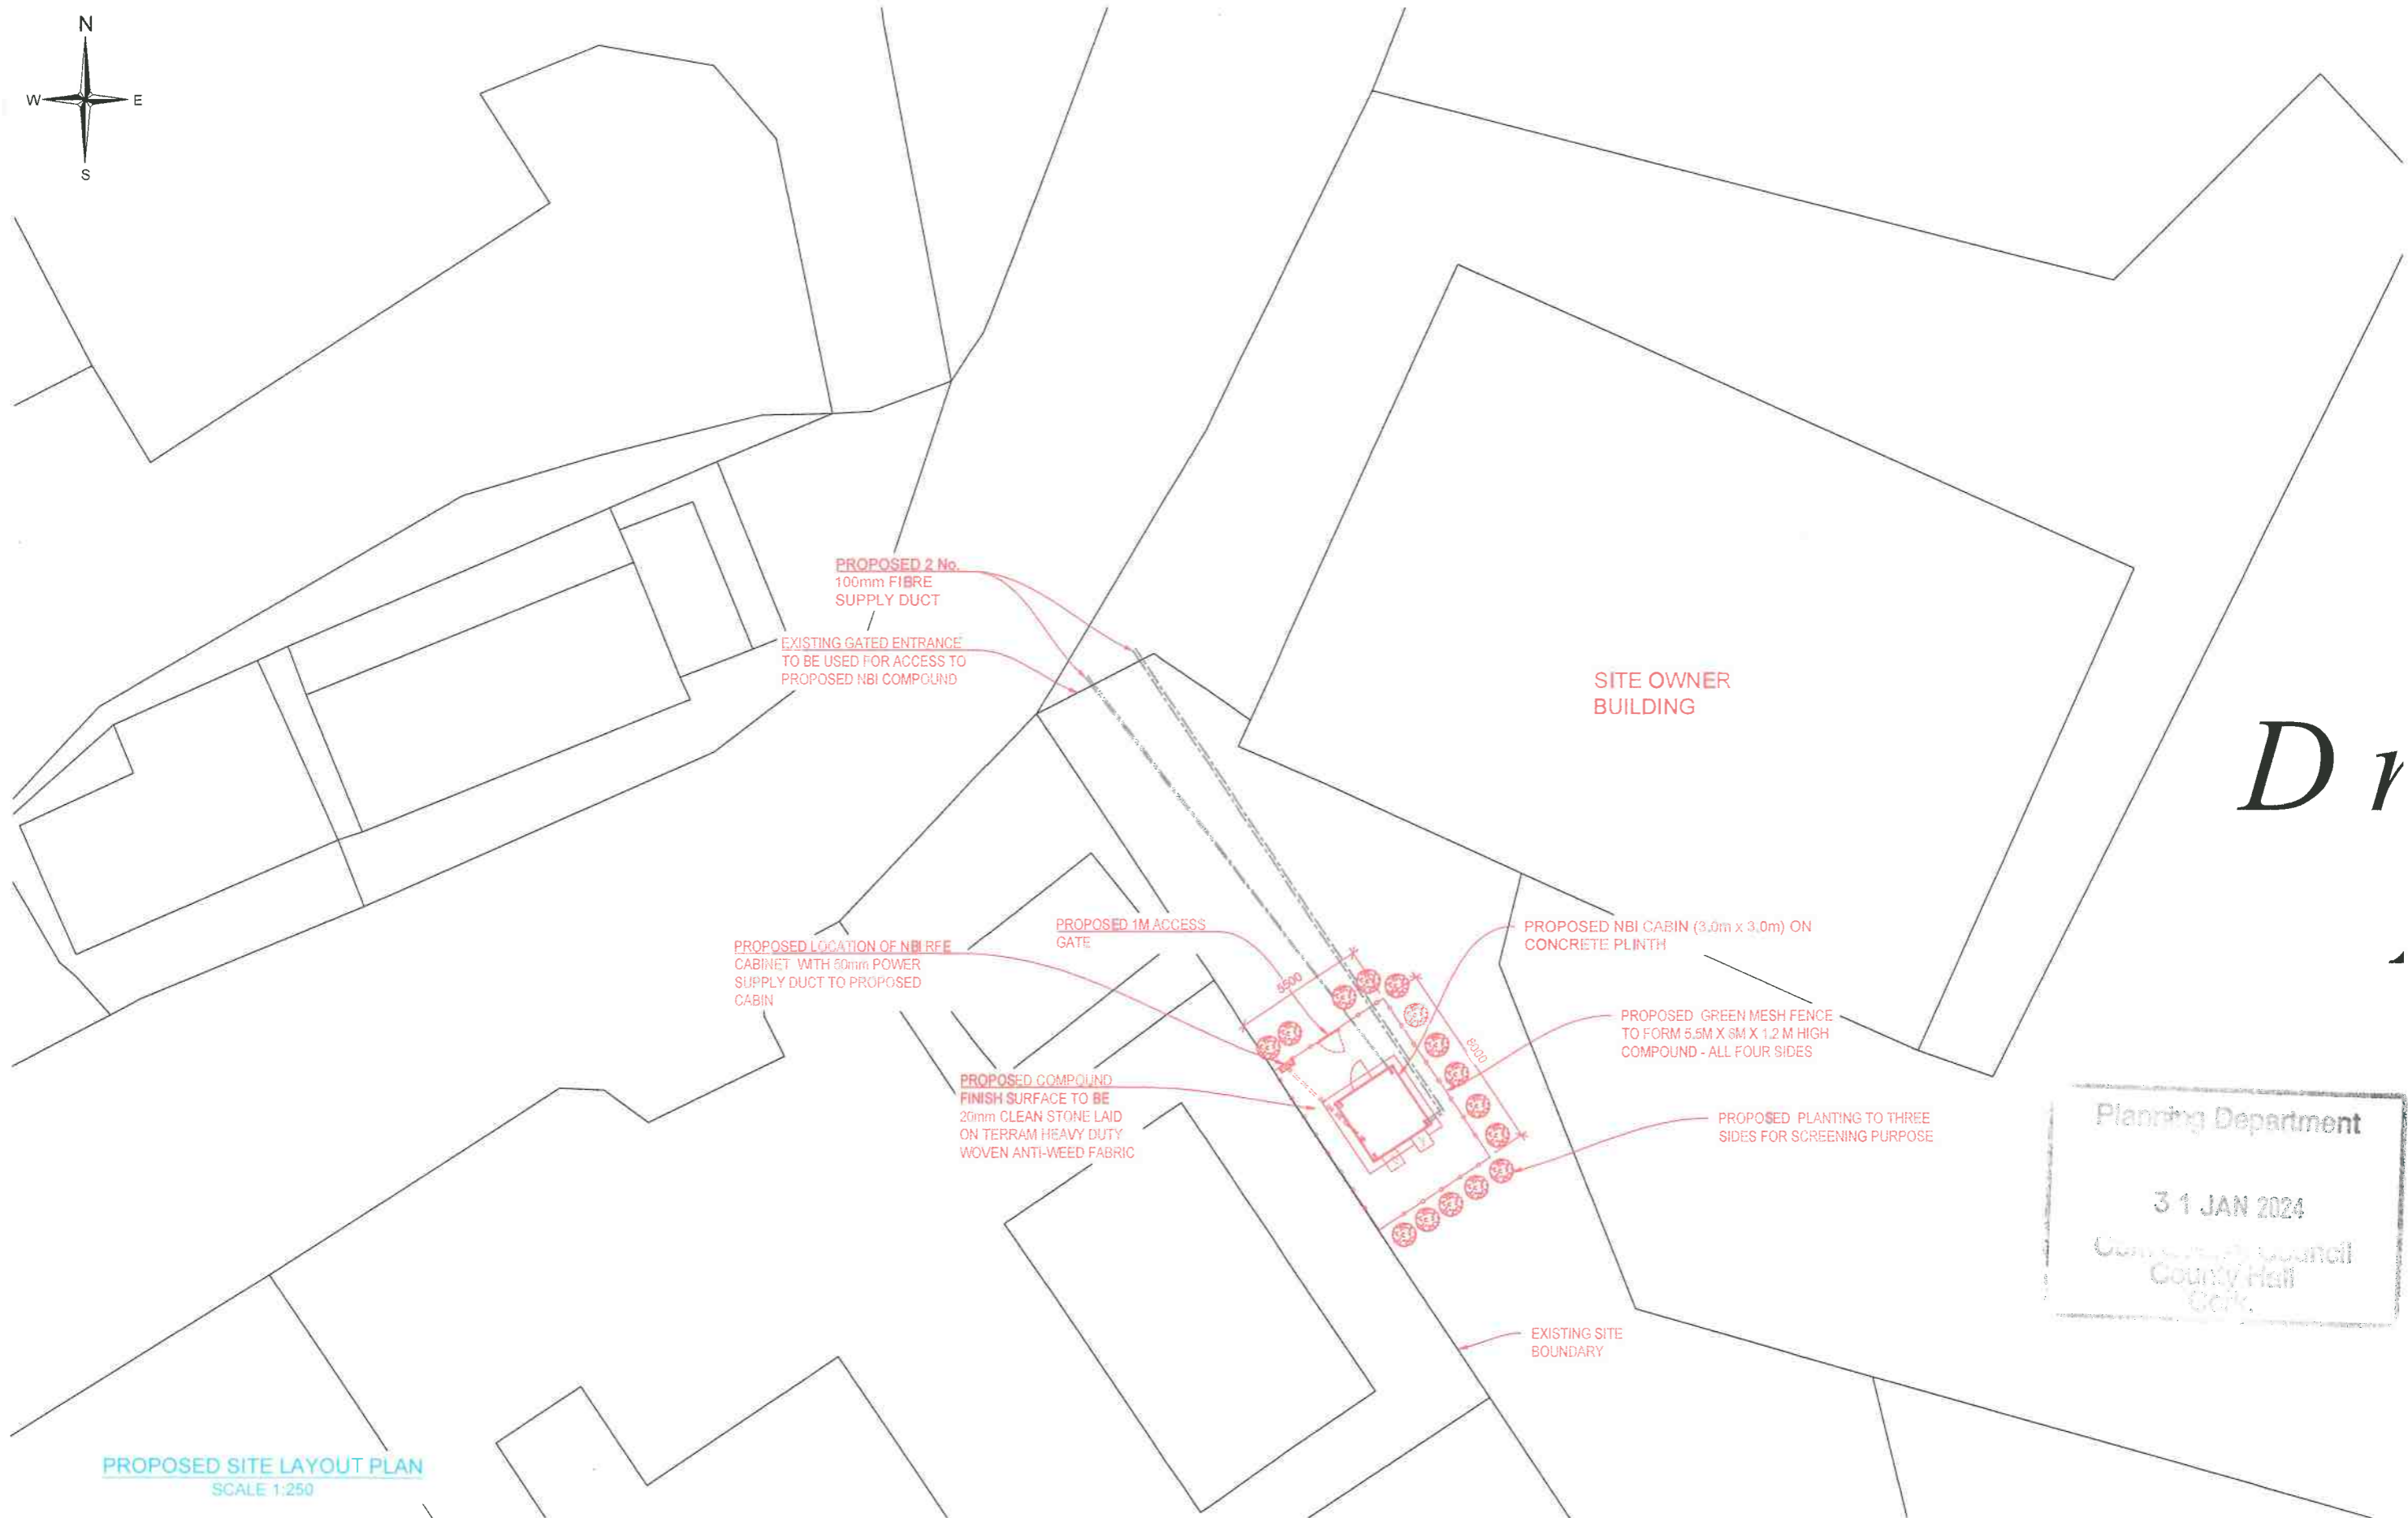

D 1

Planning Department
31 JAN 2024
County Council
County Hall
Cork

PROPOSED SITE LAYOUT PLAN
SCALE 1:250

THE OWNERSHIP AND COPYRIGHT OF THIS DRAWING REMAINS WITH OBELISK AT ALL TIMES. THE DRAWING MAY NOT BE COPIED, DUPLICATED OR PASSED TO THIRD PARTIES WITHOUT THE WRITTEN PERMISSION OF OBELISK.



ENTERPRISE CENTRE,
DUBLIN ROAD,
CAVAN,
IRELAND.
TEL: +353 (0) 494371044
FAX: +353 (0) 494371045
EMAIL: info@obelisk.com
WEB: www.obelisk.com



NATIONAL BROADBAND IRELAND,
3009 LAKE DRIVE,
CITYWEST, DUBLIN 24
D24 H8R8
TEL: +353 (0818) 624624

NOTES

- 1.1 Do not scale.
- 1.2 All dimensions are in mm unless otherwise specified.
- 1.3 Assume all site details are existing unless otherwise specified.

Iss	Description	By	Date
C	Height of fence reduced to 1.2m	GOR	23.01.24
A	Initial Issue	GOR	25.10.23

Cabin/Cabinet Details

Cabinet Type:-	NBI CABIN
Dimensions:	3m x 3m x 3m
Colour:	-

Site Coordinates

Latitude:	51.846807
Longitude:	-9.233648


Grid Reference

Eastings:	515007
Northings:	567007

Purpose: **LOW LEVEL DESIGN**

Site code	Survey date	Sheet Size
-	23.10.23	A3
Scale	Drawn By	Checked By
As Shown	GOR	VM
Date Drawn	Date Checked	
25.10.23	25.10.23	


Title:	Proposed Site Layout Plan 1:250		
Project:	Ballingeary Earrai Adhmaid Teo Ballingeary Co. Cork	NOT FOR CONSTRUCTION SUBJECT TO CHANGES	
Drawing No	83329/001/03	REVISION	B

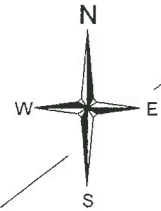

EXISTING GATED ENTRANCE TO BE USED FOR ACCESS TO PROPOSED NBI COMPOUND

PROPOSED 2 No. 100mm FIBRE SUPPLY DUCT

Planning Department
 31 JAN 2024
 Co. Cork

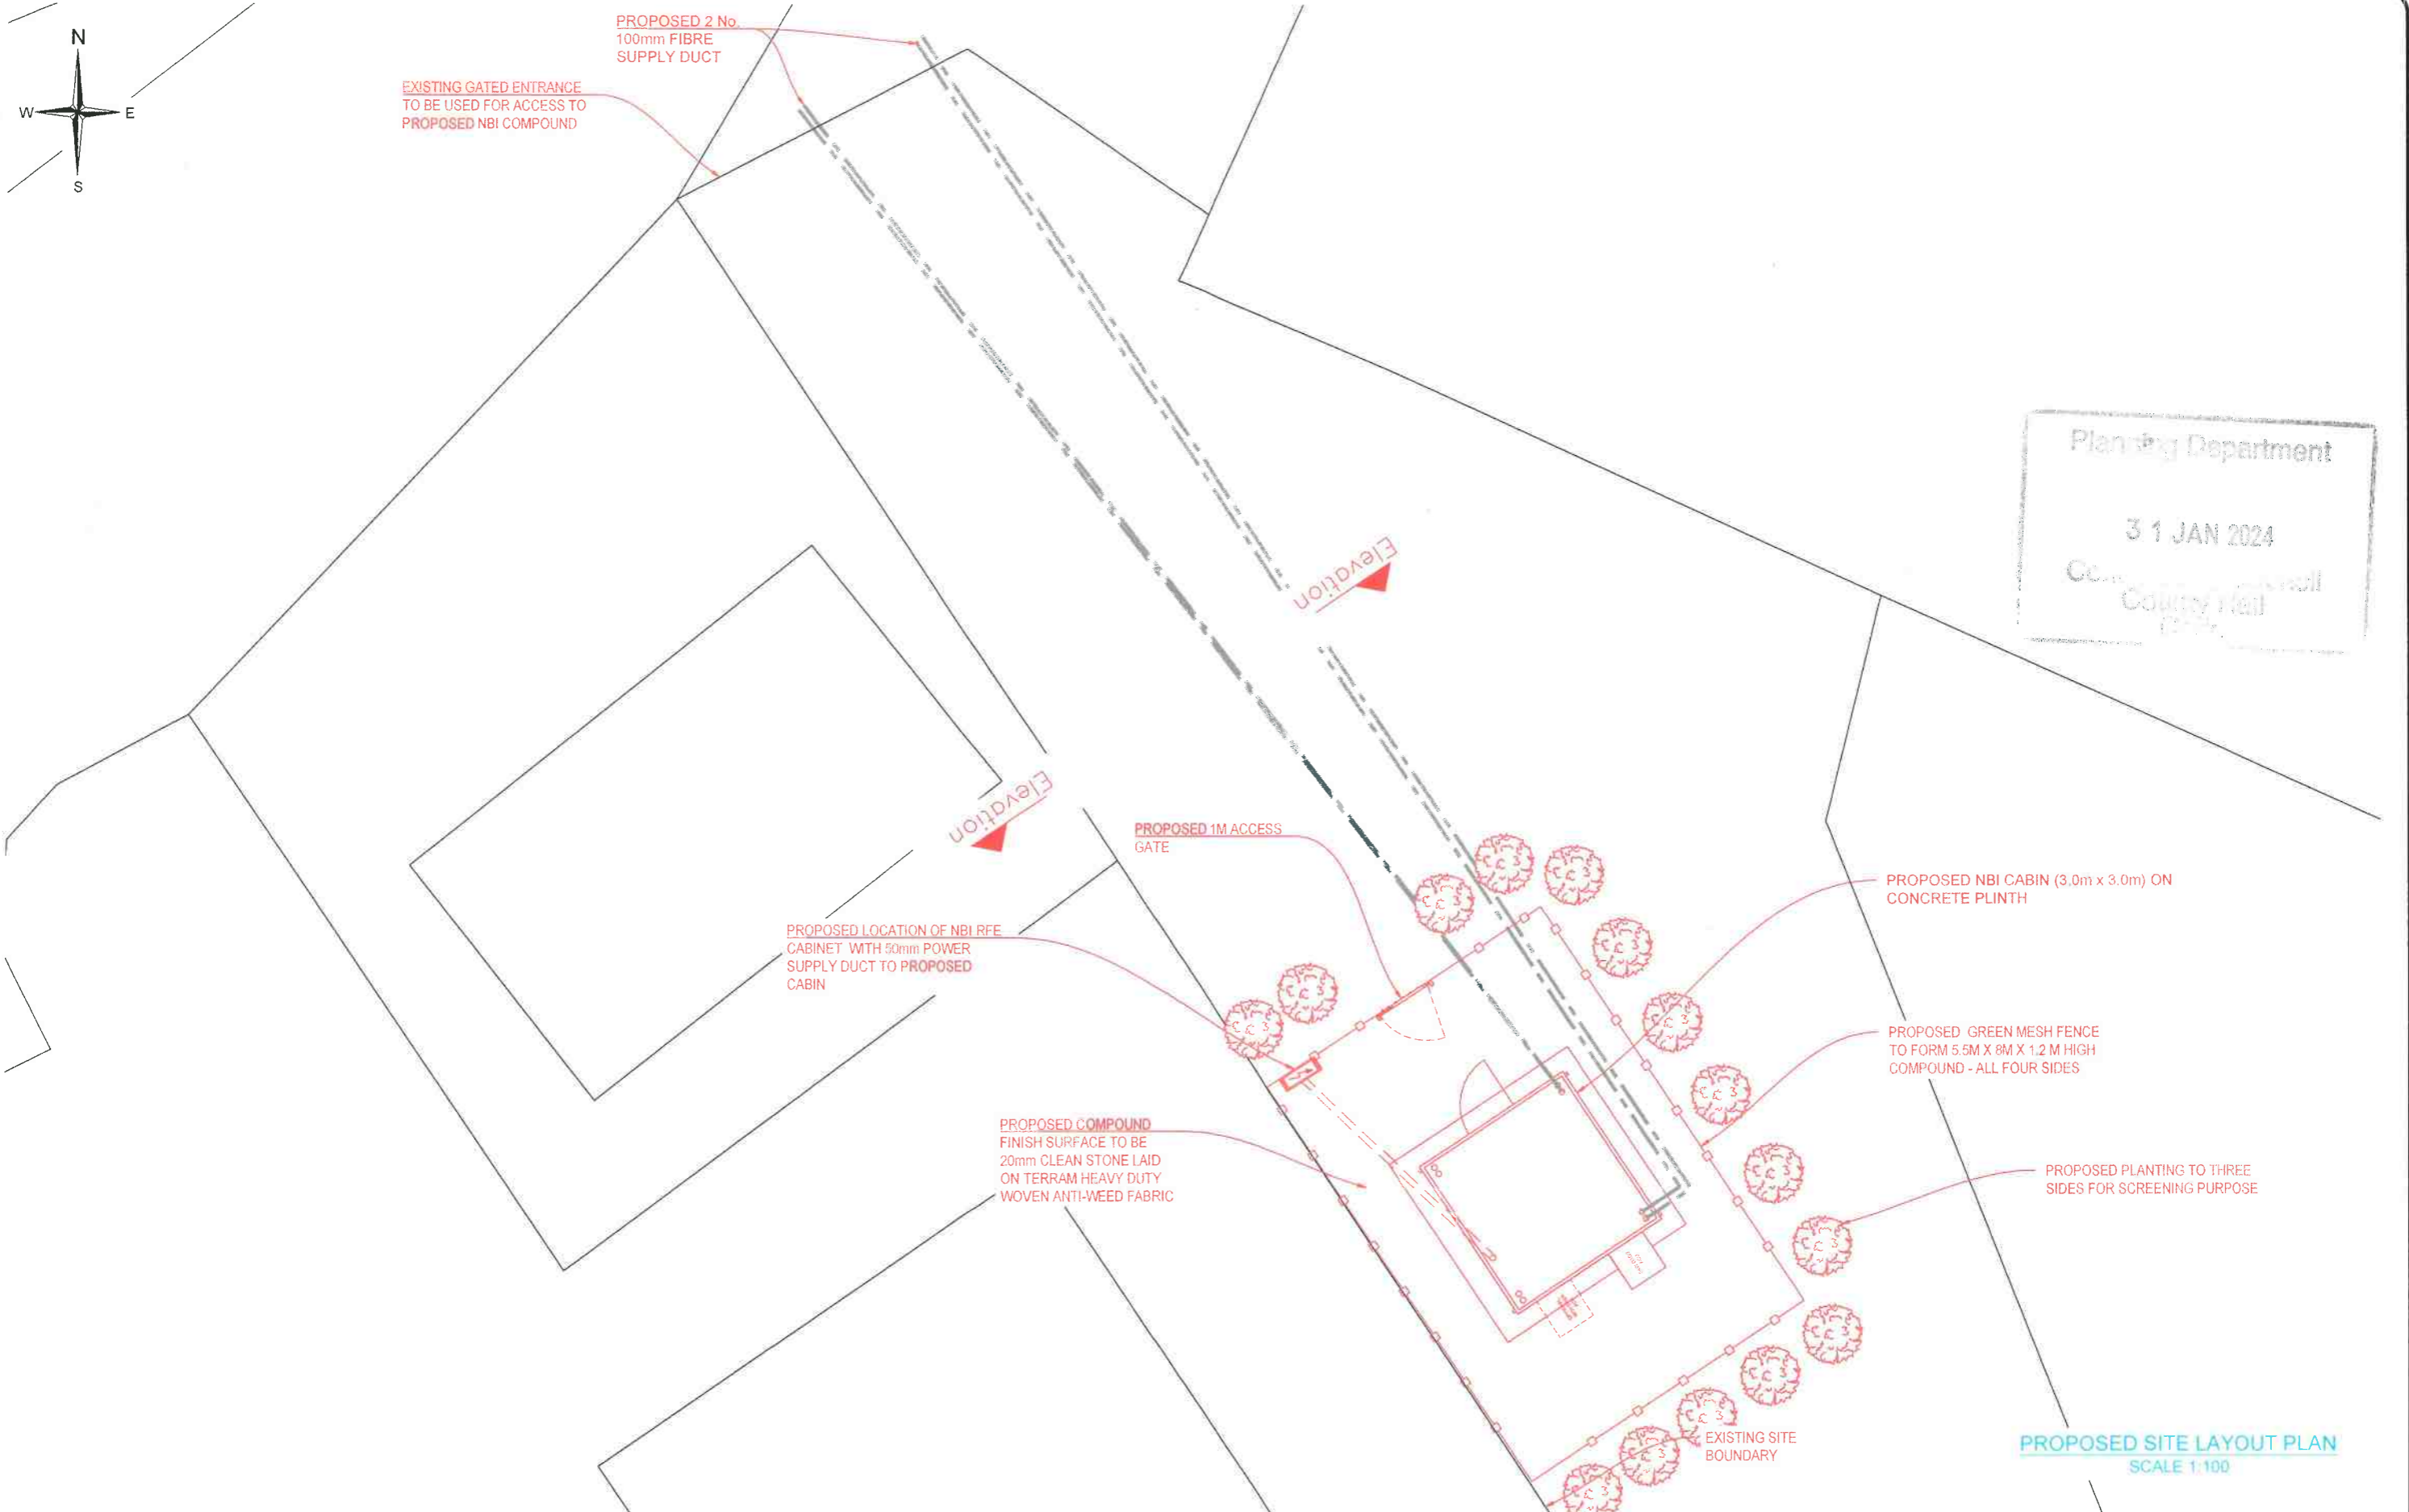

PROPOSED LOCATION OF NBI RFE CABINET WITH 50mm POWER SUPPLY DUCT TO PROPOSED CABIN

PROPOSED 1M ACCESS GATE

PROPOSED NBI CABIN (3.0m x 3.0m) ON CONCRETE PLINTH

PROPOSED GREEN MESH FENCE TO FORM 5.5M X 8M X 1.2 M HIGH COMPOUND - ALL FOUR SIDES

PROPOSED COMPOUND FINISH SURFACE TO BE 20mm CLEAN STONE LAID ON TERRAM HEAVY DUTY WOVEN ANTI-WEED FABRIC

PROPOSED PLANTING TO THREE SIDES FOR SCREENING PURPOSE

PROPOSED SITE LAYOUT PLAN
 SCALE 1:100

THE OWNERSHIP AND COPYRIGHT OF THIS DRAWING REMAINS WITH OBELISK AT ALL TIMES. THE DRAWING MAY NOT BE COPIED, DUPLICATED OR PASSED TO THIRD PARTIES WITHOUT THE WRITTEN PERMISSION OF OBELISK.



ENTERPRISE CENTRE,
 DUBLIN ROAD,
 CAVAN,
 IRELAND.
 TEL: +353 (0) 464371044
 FAX: +353 (0) 464371045
 EMAIL: info@obelisk.com
 WEB: www.obelisk.com



NATIONAL BROADBAND IRELAND,
 3009 LAKE DRIVE,
 CITYWEST, DUBLIN 24
 E24 W8R6.
 TEL: +353 (0) 816 624624

NOTES
 1.1 Do not scale.
 1.2 All dimensions are in mm unless otherwise specified.
 1.3 Assume all site details are existing unless otherwise specified.

Iss.	Description	By	Date
B	Height of fence reduced to 1.2m	GOR	23.01.24
A	Initial Issue	GOR	25.10.23

Cabinet/Cabinet Details	
Cabinet Type:-	NBI CABIN
Dimensions:	3m x 3m x 3m
Colour:	-

Site Coordinates	
Latitude:	51.848807
Longitude:	-9.233648


Purpose			
LOW LEVEL DESIGN			
Site code	Survey date	Sheet Size	
-	23.10.23	A3	
Scale	Drawn By	Checked By	VM
As Shown	GOR	VM	
Date Drawn	25.10.23	Date Checked	25.10.23

Title:		Project:	
Proposed Site Layout Plan 1:100		Ballingeary Earral Adhmaid Teo Ballingeary Co. Cork	
Drawing No	83329/001/04	REVISION	B

NOT FOR CONSTRUCTION
 SUBJECT TO CHANGES

31 JAN 2024

County Council
Cork

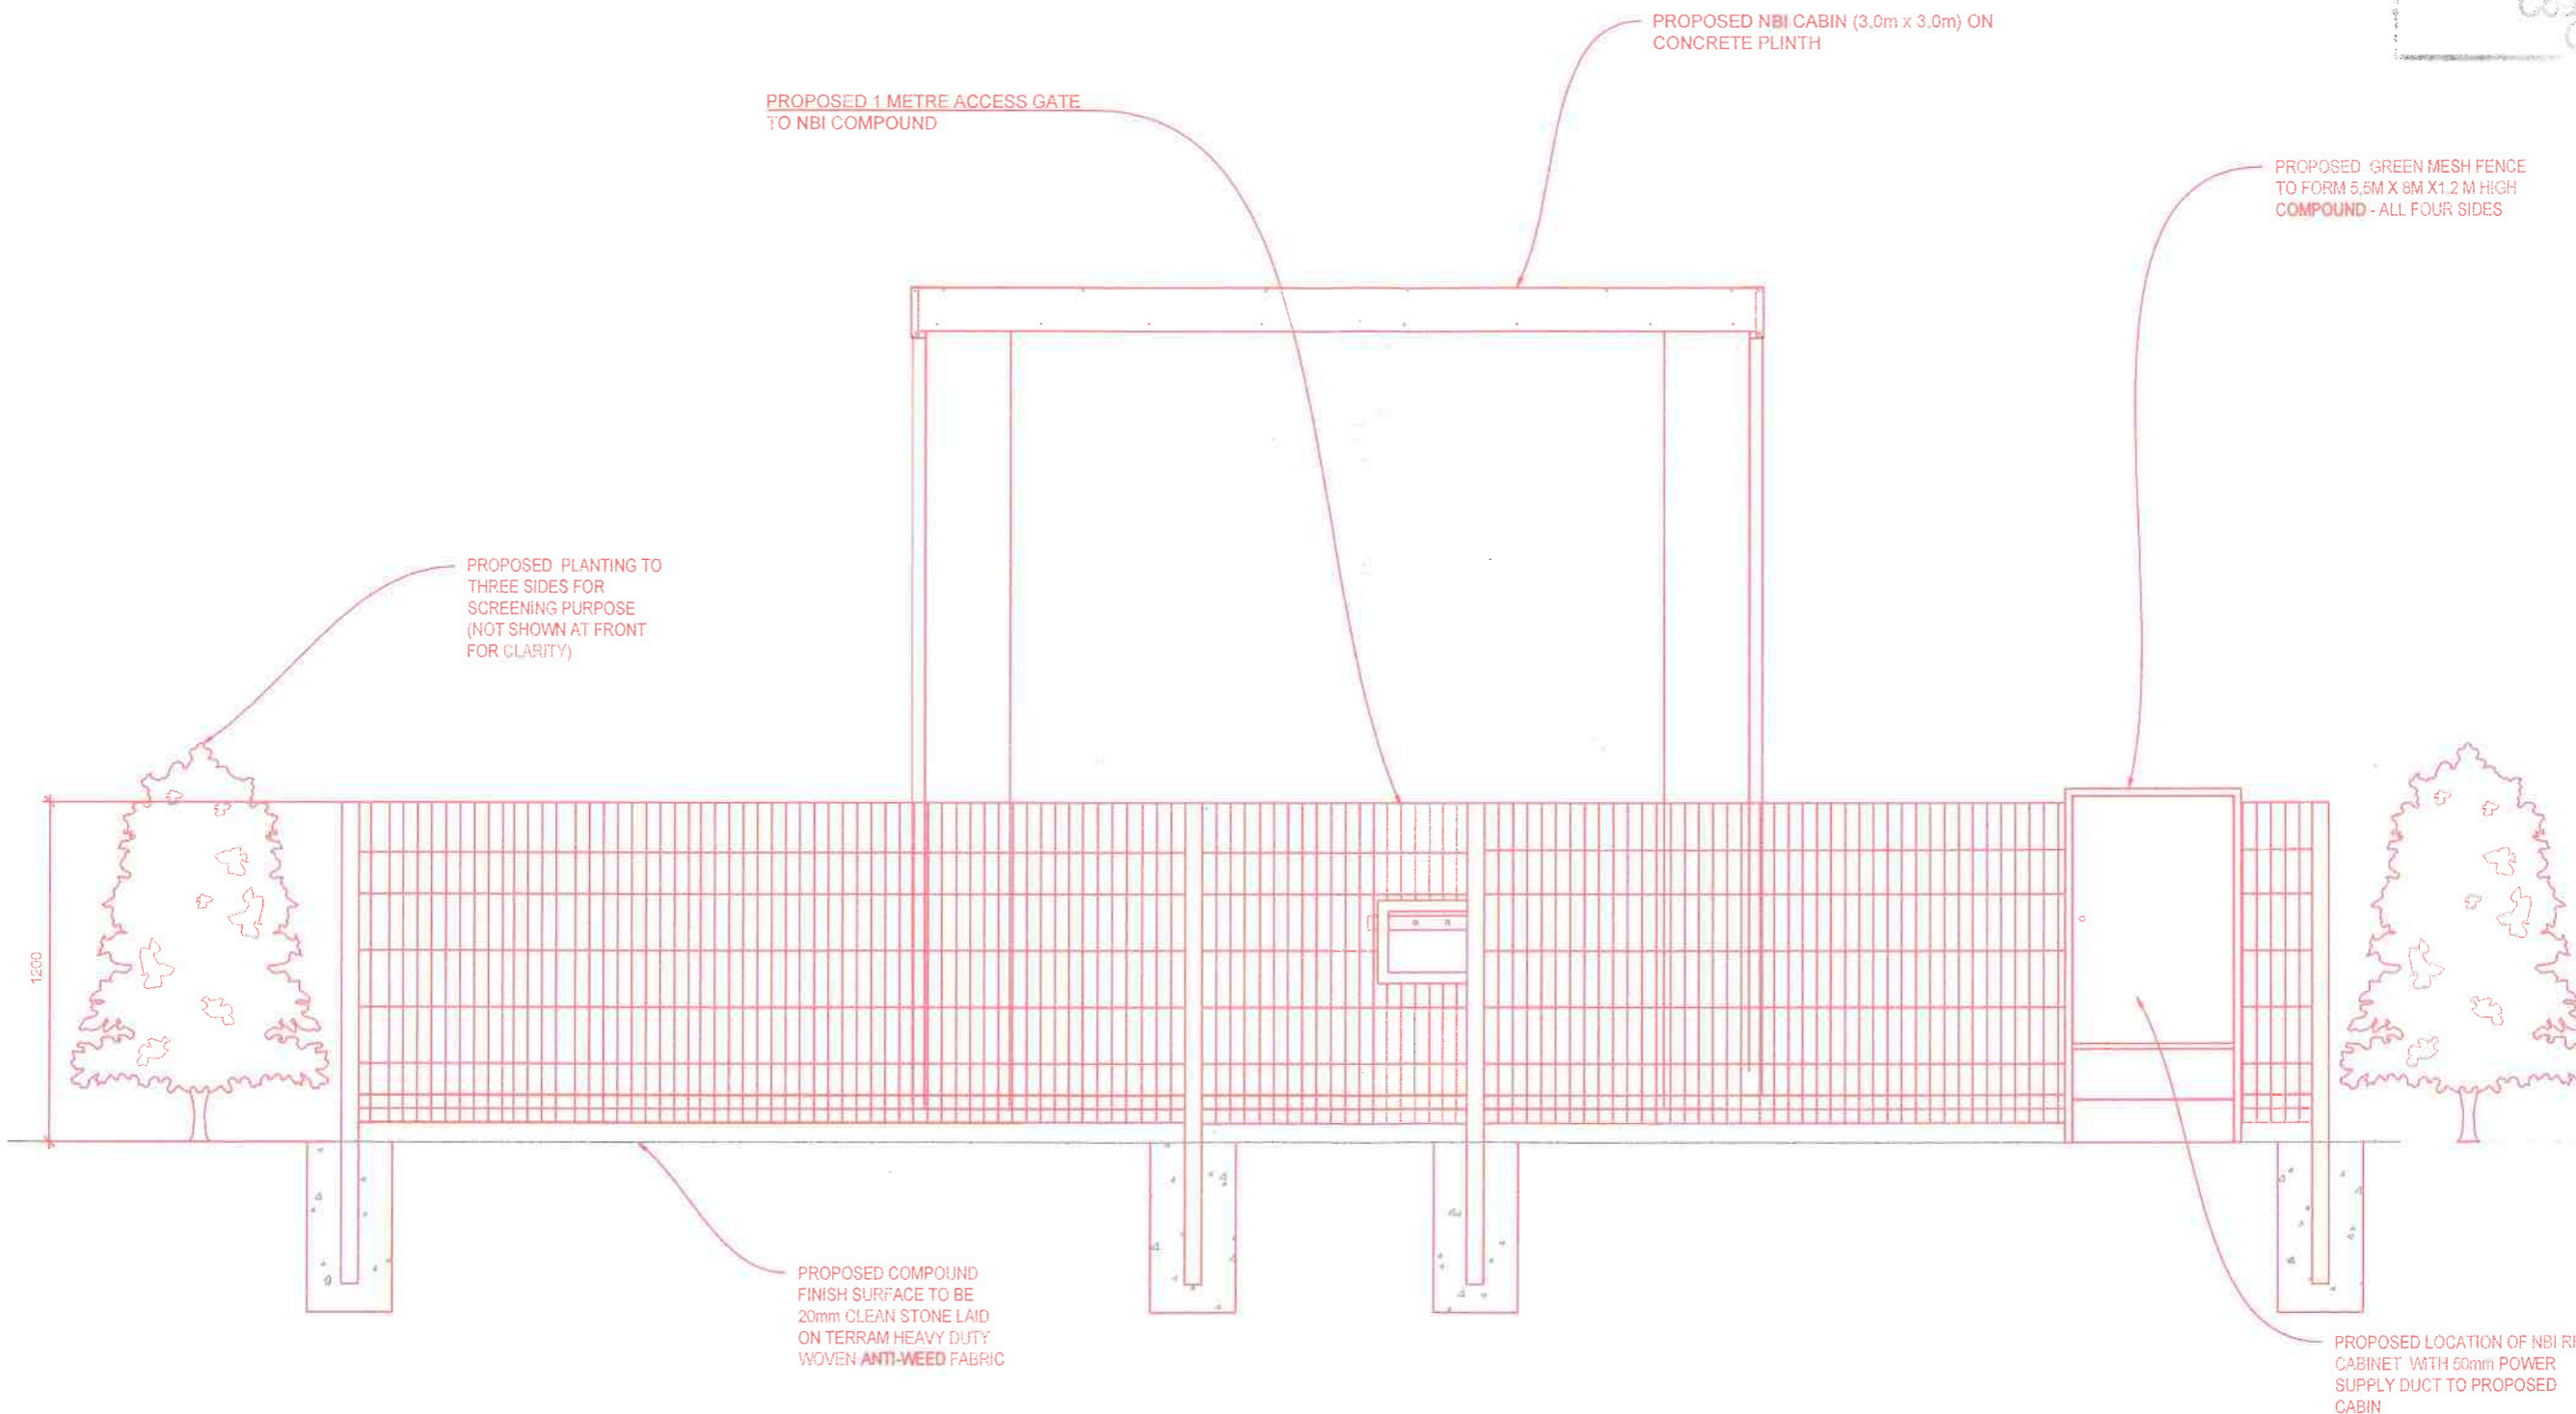

PROPOSED SITE ELEVATION A-A
SCALE 1:50

THE OWNERSHIP AND COPYRIGHT OF THIS DRAWING REMAINS WITH OBELISK AT ALL TIMES. THE DRAWING MAY NOT BE COPIED, DUPLICATED OR PASSED TO THIRD PARTIES WITHOUT THE WRITTEN PERMISSION OF OBELISK.



ENTERPRISE CENTRE,
DUBLIN ROAD,
CAVAN,
IRELAND
TEL: +353 (0) 494371044
FAX: +353 (0) 494371045
EMAIL: info@obelisk.com
WEB: www.obelisk.com



NATIONAL BROADBAND IRELAND,
3009 LAKE DRIVE,
CITYWEST, DUBLIN 24
D24 H6RR,
TEL: +353 (0) 181 624624

NOTES

- 1.1 Do not scale.
- 1.2 All dimensions are in mm unless otherwise specified.
- 1.3 Assume all site details are existing unless otherwise specified.

I				
H				
G				
F				
E				
D				
C				
B	Height of fence reduced to 1.2m	GOR	23.01.24	
A	Initial Issue	GOR	25.10.23	
Iss.	Description	By	Date	

Cabinet/Cabinet Details

Cabinet Type:- NBI CABIN
Dimensions: 3m x 3m x 3m
Colour:

Site Coordinates

Latitude: 51.848807
Longitude: -9.233648

Grid Reference

Eastings: 515007
Northings: 567007

Purpose

LOW LEVEL DESIGN

Site code

-

Survey date

23.10.23

Sheet Size

A3

Scale

As Shown

Drawn By

GOR

Checked By

VM

Date Drawn

25.10.23

Date Checked

25.10.23

Title: Proposed Site Elevation 1:50

Project: Ballingeary
Earral Adhmaid Teo
Ballingeary
Co. Cork

NOT FOR
CONSTRUCTION
SUBJECT TO
CHANGES

Drawing No 83329/001/05

REVISION B



PROPOSED LOCATION OF NBI RFE CABINET WITH 50mm POWER SUPPLY DUCT TO PROPOSED CABIN

PROPOSED 1M ACCESS GATE

PROPOSED NBI CABIN (3.0m x 3.0m) ON CONCRETE PLINTH

PROPOSED COMPOUND FINISH SURFACE TO BE 20mm CLEAN STONE LAID ON TERRAM HEAVY DUTY WOVEN ANTI-WEED FABRIC

PROPOSED GREEN MESH FENCE TO FORM 5.5M X 8M X 1.2 M HIGH COMPOUND - ALL FOUR SIDES

PROPOSED PLANTING TO THREE SIDES FOR SCREENING PURPOSE

PROPOSED CABIN SETTING OUT SCALE 1:75

Planning Department
31 JAN 2024
Cork City Council
Council Meeting

THE OWNERSHIP AND COPYRIGHT OF THIS DRAWING REMAINS WITH OBELISK AT ALL TIMES. THE DRAWING MAY NOT BE COPIED, DUPLICATED OR PASSED TO THIRD PARTIES WITHOUT THE WRITTEN PERMISSION OF OBELISK.



ENTERPRISE CENTRE,
DUBLIN ROAD,
CAVAN,
IRELAND.
TEL: +353 (0) 494371044
FAX: +353 (0) 494371045
EMAIL: info@obelisk.com
WEB: www.obelisk.com



NATIONAL BROADBAND IRELAND,
3009 LAKE DRIVE,
CITYWEST, DUBLIN 24
D24 H8RR
TEL: +353 (0)818 624624

NOTES

- 1.1 Do not scale.
- 1.2 All dimensions are in mm unless otherwise specified.
- 1.3 Assume all site details are existing unless otherwise specified.

Iss.	Description	By	Date
B	Height of fence reduced to 1.2m	GOR	23.01.24
A	Initial Issue	GOR	25.10.23

Cabin/Cabinet Details
Cabinet Type:- NBI CABIN
Dimensions: 3m x 3m x 3m
Colour: -


Site Coordinates
Latitude: 51.848807
Longitude: -9.233648

Grid Reference
Easting: 515007
Nothing: 567007

Purpose LOW LEVEL DESIGN			
Site code	Survey date	Sheet Size	
-	23.10.23	A3	
Scale	Drawn By	Checked By	VM
As Shown	GOR	VM	
Date Drawn	25.10.23	Date Checked	25.10.23

Title:	Proposed Cabin Setting Out		
Project:	Ballingeary Earraí Adhmaid Teo Ballingeary Co. Cork		
Drawing No	83329/001/06	REVISION	B

NOT FOR CONSTRUCTION
SUBJECT TO CHANGES

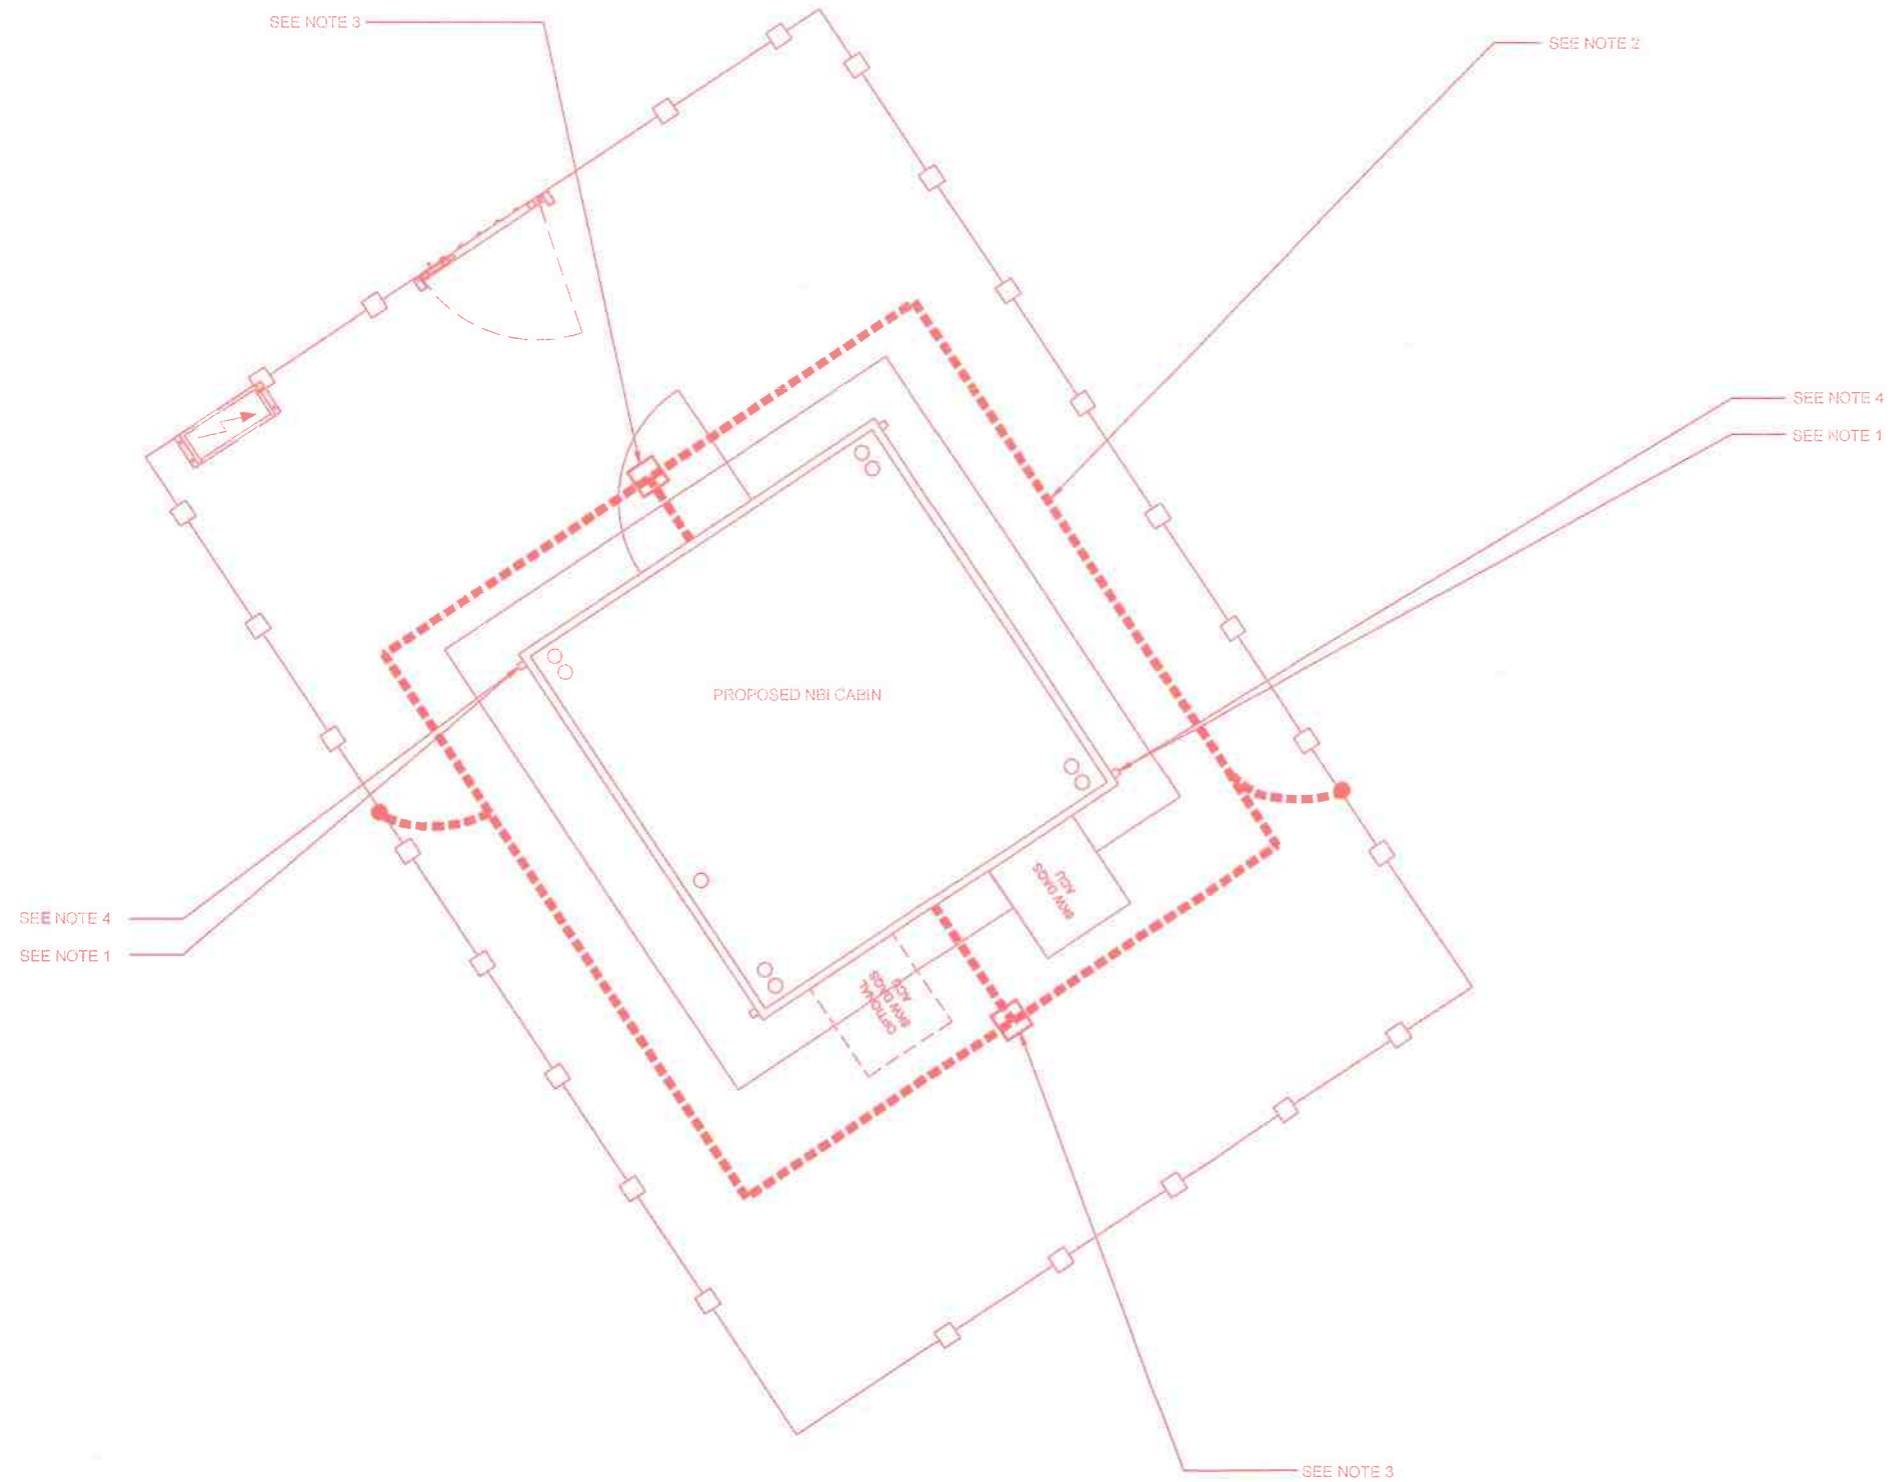

NOTES:

1. PROPOSED CABIN CONNECTED TO INNER EARTH RING AT DESIGNATED POINTS ON CABINS. (INDICATED BY CIRCLE). FOR DETAILS THE CABIN EARTH POINTS PLEASE REFER TO MANUFACTURERS SPECIFICATION. ALUMINIUM TAPE OR CABLE TAIL TO BE LEFT FOR CONNECTION TO CABIN. OVERGROUND EARTH CONNECTION TO BE INSULATED.
2. LINE OF EARTH RING. EARTH SYSTEM TO CONSIST OF CABLE OR BARE COPPER TAPE 50 SQ LAID INTO TRENCH.
3. POSITION OF EARTH PIT AND EARTH RODS. BI-METALLIC CONNECTORS TO BE LOCATED IN EARTH PITS. GROUND TO BE CLEAR OF ANY UNDERGROUND CABLES IN VICINITY OF EARTH PITS AND BI-METALLIC CONNECTORS. No. OF CONNECTORS RELATES TO GROUND CONDITIONS. CONDITION OF GROUND TO BE CHECKED ON SITE BEFORE COMMENCEMENT.
4. 50mm DUCT IN BASE SLAB FOR EARTH TO CONNECT TO CABIN EARTH POINT TO BE SEALED WITH EXPANDING FOAM

Planning Department
 31 JAN 2024
 County Council, Ballineery
 County Hall
 Cork.

PROPOSED EARTHING LAYOUT
 SCALE 1:50

THE OWNERSHIP AND COPYRIGHT OF THIS DRAWING REMAINS WITH OBELISK AT ALL TIMES. THE DRAWING MAY NOT BE COPIED, DUPLICATED OR PASSED TO THIRD PARTIES WITHOUT THE WRITTEN PERMISSION OF OBELISK.



ENTERPRISE CENTRE,
 DUBLIN ROAD,
 CAVAN,
 IRELAND.
 TEL: +353 (0) 494371044
 FAX: +353 (0) 494371045
 EMAIL: info@obelisk.com
 WEB: www.obelisk.com



NATIONAL BROADBAND IRELAND,
 3000 LAKE DRIVE,
 CITYWEST, DUBLIN 24
 D24 H8RR
 TEL: +353 (0818) 624624

NOTES

- 1.1 Do not scale.
- 1.2 All dimensions are in mm unless otherwise specified.
- 1.3 Assume all site details are existing unless otherwise specified.

Iss.	Description	By	Date
B	Height of fence reduced to 1.2m	GOR	23.01.24
A	Initial Issue	GOR	25.10.23

Cabinet/Cabinet Details
 Cabinet Type:- NBI CABIN
 Dimensions: 3m x 3m x 3m
 Colour: -

Site Coordinates
 Latitude: 51.848807
 Longitude: -9.233648

Grid Reference
 Easting: 515007
 Northing: 567007

Purpose LOW LEVEL DESIGN			
Site code	Survey date 23.10.23	Sheet Size A3	
Scale As Shown	Drawn By GOR	Checked By VM	Date Checked 25.10.23

Title: Proposed Earthing Layout


Project: Ballineery
 Earrai Adhmaid Teo
 Ballineery
 Co. Cork

NOT FOR
 CONSTRUCTION
 SUBJECT TO
 CHANGES



Drawing No 83329/001/07

REVISION B

Planning Department
 31 JAN 2024
 Cork County Council
 County Hall
 Cork

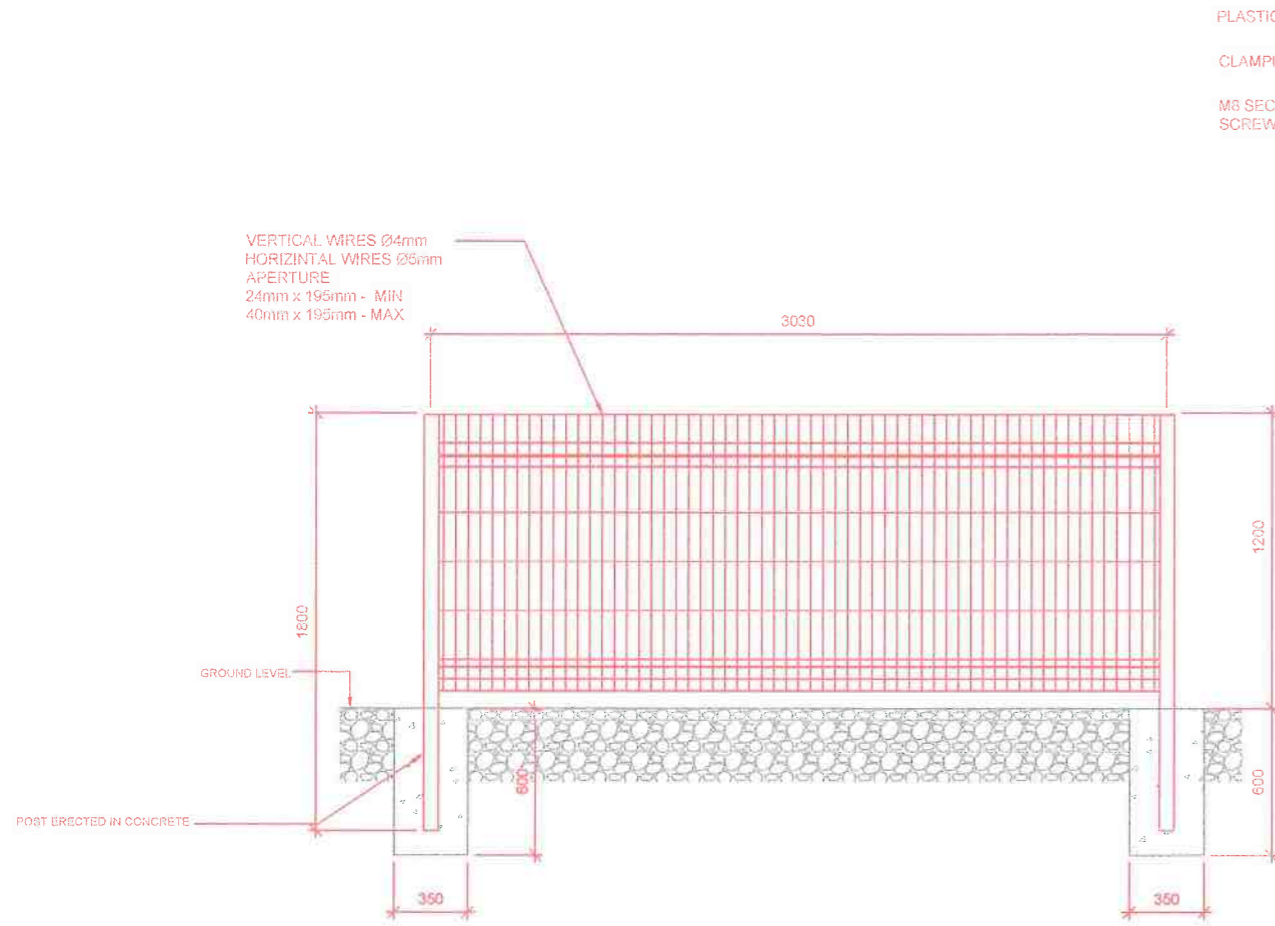

TYPICAL KINSALE MESH FENCE - COMPOUND ELEVATION

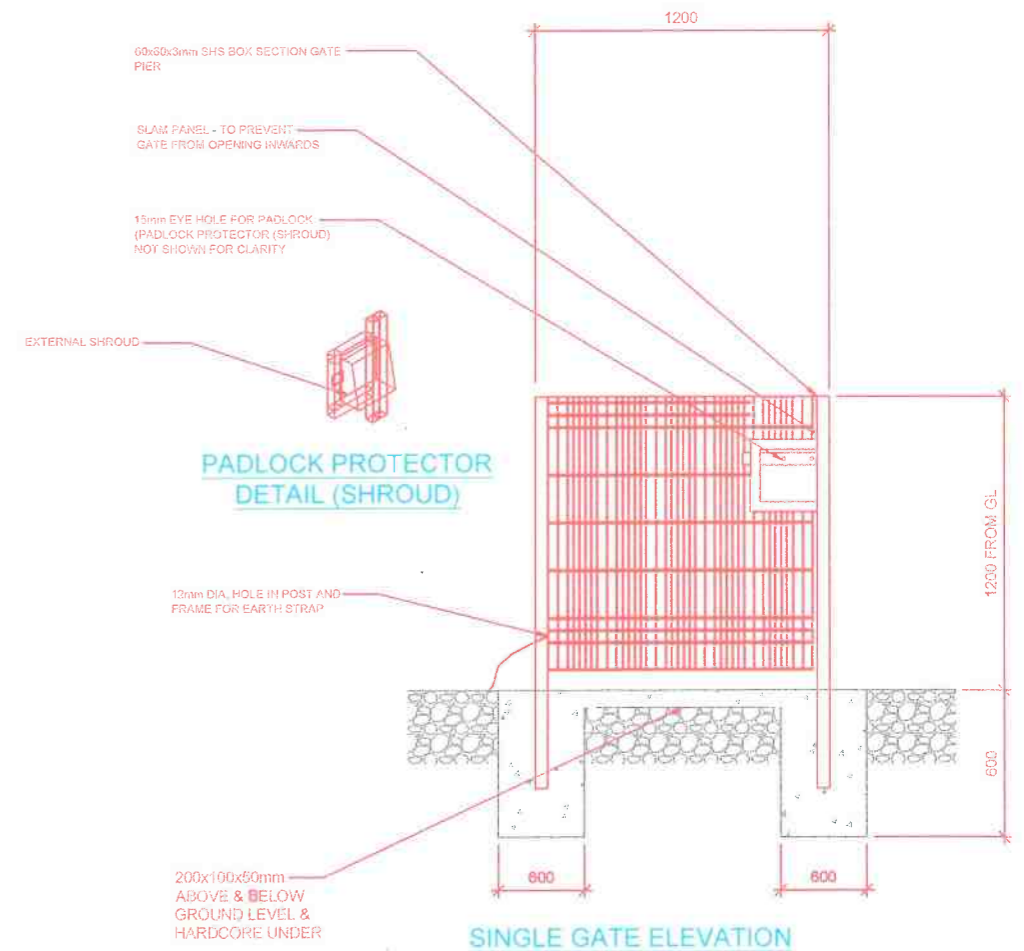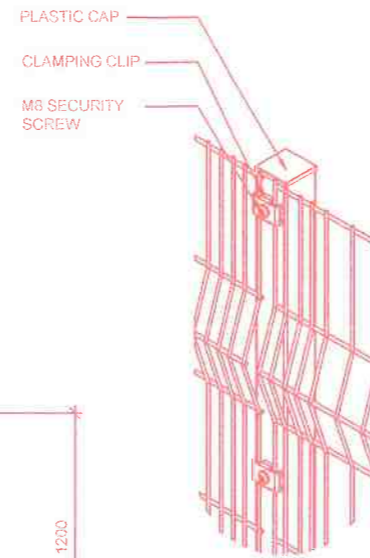

SINGLE GATE ELEVATION

THE OWNERSHIP AND COPYRIGHT OF THIS DRAWING REMAINS WITH OBELISK AT ALL TIMES. THE DRAWING MAY NOT BE COPIED, DUPLICATED OR PASSED TO THIRD PARTIES WITHOUT THE WRITTEN PERMISSION OF OBELISK.



ENTERPRISE CENTRE,
 DUBLIN ROAD,
 CAVAN,
 IRELAND,
 TEL: +353 (0) 494371044
 FAX: +353 (0) 494371045
 EMAIL: info@obelisk.com
 WEB: www.obelisk.com



NATIONAL BROADBAND IRELAND,
 3009 LAKE DRIVE,
 CITYWEST, DUBLIN 24
 D04 H6R9,
 TEL: +353 (0)181 624624

NOTES

- 1.1 Do not scale.
- 1.2 All dimensions are in mm unless otherwise specified.
- 1.3 Assume all site details are existing unless otherwise specified.

Iss.	Description	By	Date
B	Height of fence reduced to 1.2m	GOR	23.01.24
A	Initial Issue	GOR	25.10.23

Cabinet/Cabinet Details
 Cabinet Type: NBI CABIN
 Dimensions: 3m x 3m x 3m
 Colour:

Site Coordinates
 Latitude: 51.848807
 Longitude: -9.233648


Grid Reference
 Easting: 515007
 Northing: 567007

Purpose LOW LEVEL DESIGN			
Site code	Survey date 23.10.23	Sheet Size A3	
Scale As Shown	Drawn By GOR	Checked By VM	Date Drawn 25.10.23
	Date Drawn 25.10.23	Date Checked 25.10.23	

Title: Proposed Fencing Details	Project: Ballingeary Earraí Achmaid Teo Ballingeary Co. Cork	Drawing No 83329/001/08	REVISION B

NOT FOR CONSTRUCTION
 SUBJECT TO CHANGES





- NOTES:
- CABIN IS ENTIRELY DOUBLE SKINNED
 - INSULATED WITH EXTRA FIRE RETARDANT POLYSTYRENE
 - CABIN IS IP55 RATED
 - INTERNAL DIMENSIONS: 2787mm LONG x 2787mm WIDE x 2700mm HIGH

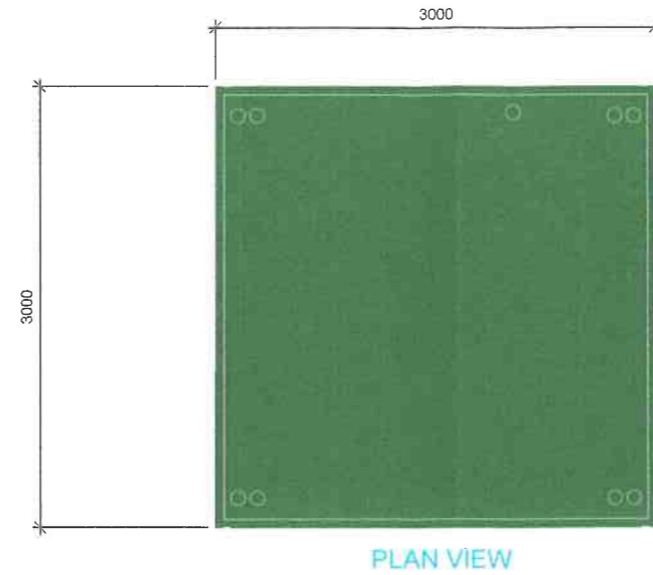

Planning Department

31 JAN 2024

County Wick

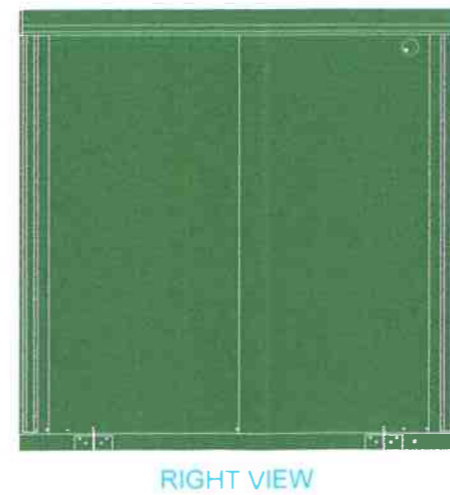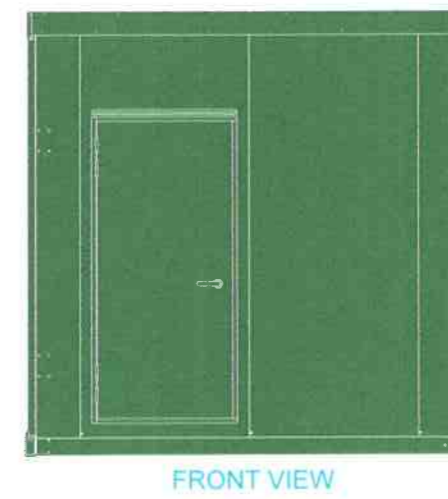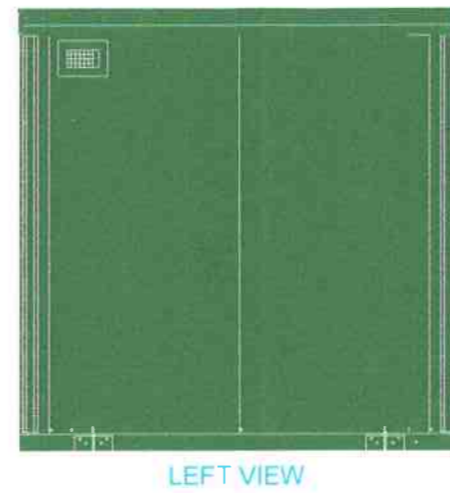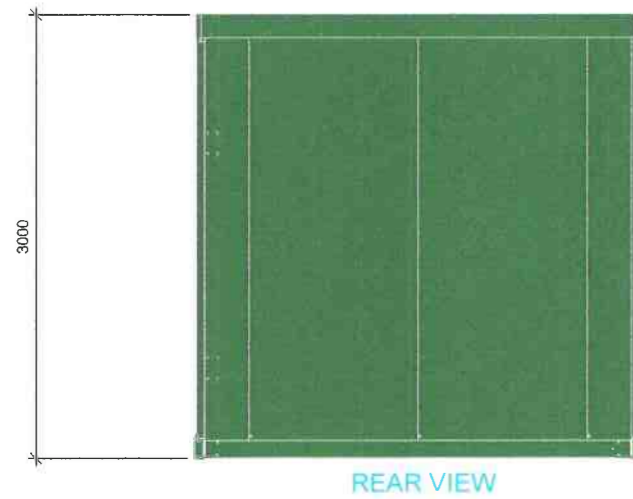

PROPOSED NBI CABIN DETAILS
SCALE 1:50

THE OWNERSHIP AND COPYRIGHT OF THIS DRAWING REMAINS WITH OBELISK AT ALL TIMES. THE DRAWING MAY NOT BE COPIED, DUPLICATED OR PASSED TO THIRD PARTIES WITHOUT THE WRITTEN PERMISSION OF OBELISK.

<p>ENTERPRISE CENTRE, DUBLIN ROAD, CAVAN, IRELAND. TEL: +353 (0) 494371044 FAX: +353 (0) 494371045 EMAIL: info@obelisk.com WEB: www.obelisk.com</p>	<p>NATIONAL BROADBAND IRELAND, 3009 LAKE DRIVE, CITYWEST, DUBLIN 24 D24 HR9R. TEL: +353 (0) 181 624624</p>	<p>NOTES</p> <p>1.1 Do not scale.</p> <p>1.2 All dimensions are in mm unless otherwise specified.</p> <p>1.3 Assume all site details are existing unless otherwise specified.</p>	<table border="1"> <tr><td>I</td><td></td><td></td><td></td></tr> <tr><td>H</td><td></td><td></td><td></td></tr> <tr><td>G</td><td></td><td></td><td></td></tr> <tr><td>F</td><td></td><td></td><td></td></tr> <tr><td>E</td><td></td><td></td><td></td></tr> <tr><td>D</td><td></td><td></td><td></td></tr> <tr><td>C</td><td></td><td></td><td></td></tr> <tr><td>B</td><td></td><td></td><td></td></tr> <tr><td>A</td><td>Initial Issue</td><td>GOR</td><td>01.06.21</td></tr> <tr> <th>Iss.</th> <th>Description</th> <th>By</th> <th>Date</th> </tr> </table>	I				H				G				F				E				D				C				B				A	Initial Issue	GOR	01.06.21	Iss.	Description	By	Date	<p>Cabin/Cabinet Details</p> <p>Cabinet Type:- NBI</p> <p>Dimensions: 3m x 3m x 3m</p> <p>Colour: -</p>	<p>Site Coordinates</p> <p>Latitude: -</p> <p>Longitude: -</p>	<p>Purpose</p> <p style="text-align: center; color: red; font-weight: bold;">PLANNING</p>	<p>Title: Proposed NBI Cabin Layout</p>
				I	
H	
G	
F	
E	
D	
C	
B	
A	Initial Issue	GOR	01.06.21	
Iss.	Description	By	Date	
<p>Scale</p> <p>As Shown</p>	<p>Site code</p> <p>N/A</p>	<p>Survey date</p> <p>xx.xx.xx</p>	<p>Sheet Size</p> <p>A3</p>	<p>Grid Reference</p> <p>Eastings: -</p> <p>Northings: -</p>	<p>Project:</p> <p>NBI ROLLOUT</p>	<p>NOT FOR CONSTRUCTION SUBJECT TO CHANGES</p>	
<p>Date Drawn</p> <p>01.06.21</p>	<p>Drawn By</p> <p>GOR</p>	<p>Checked By</p> <p>VM</p>	<p>Date Checked</p> <p>01.06.21</p>	<p>Drawing No</p> <p>70000/002/01</p>	<p>REVISION</p> <p>A</p>	