




Note :  
 Dimensions not to be scaled from drawing.  
 For any discrepancies found consult with design office.  
 Copyright © - Cork County Council Architect's Dept.  
 This drawing to be read in conjunction with all the  
 Specification Documents.

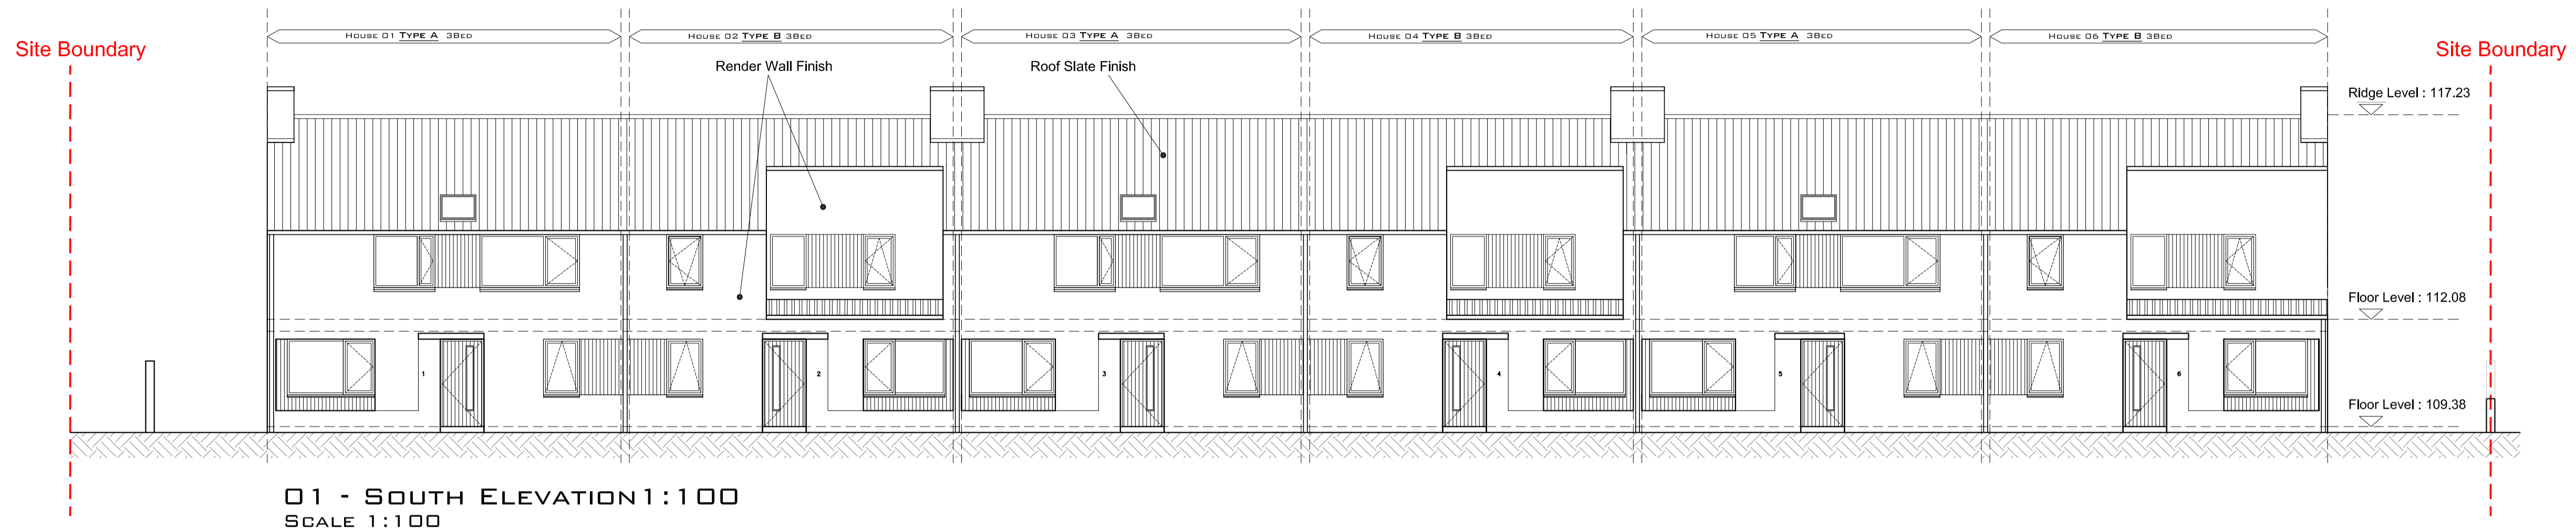


O1 - SOUTH ELEVATION 1:100  
 SCALE 1:100

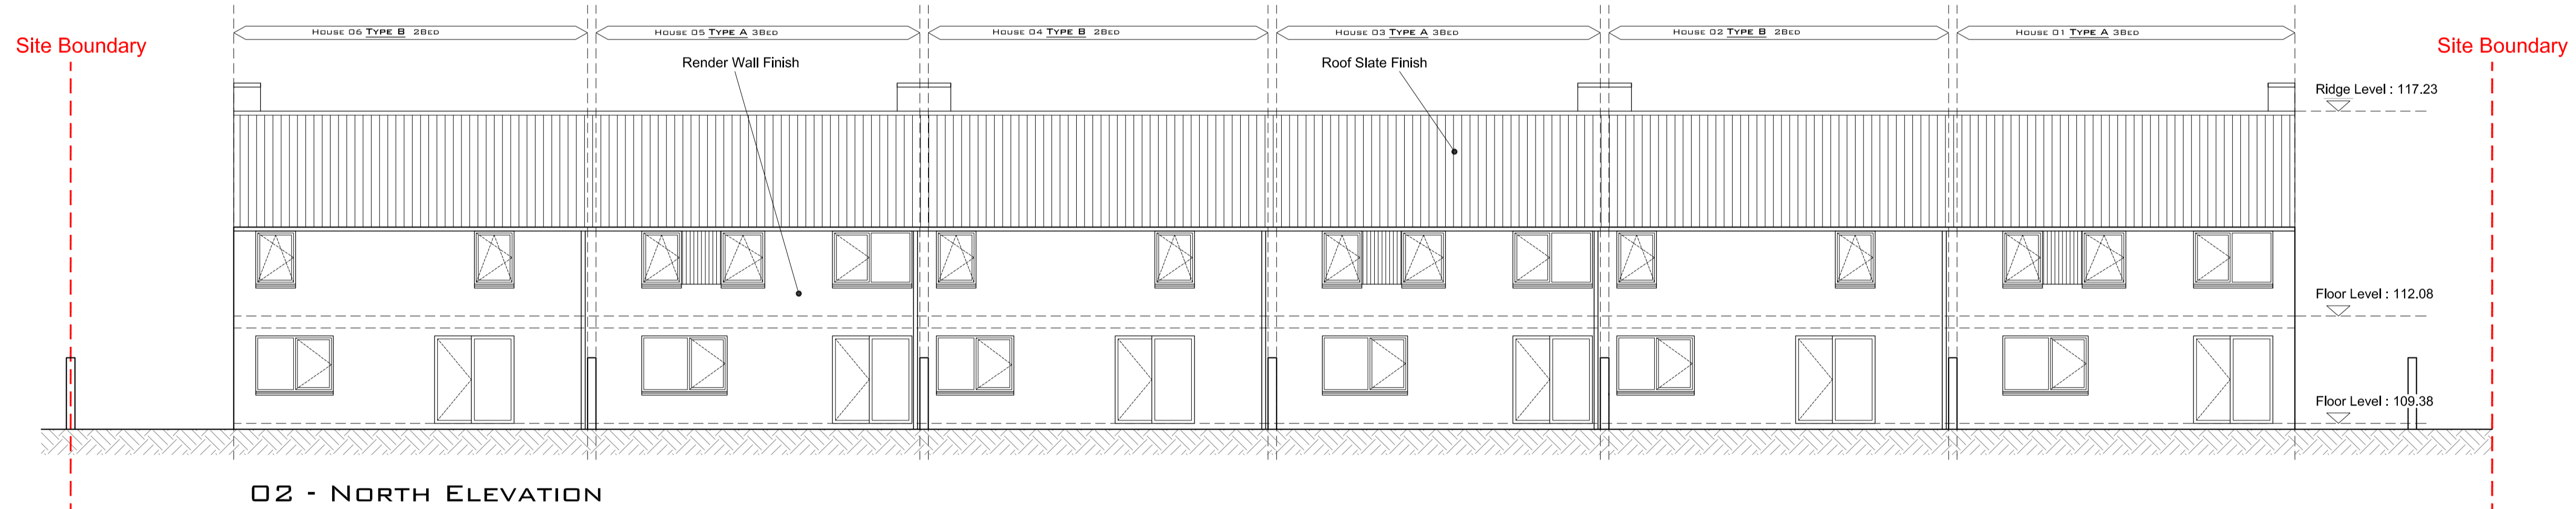

O2 - NORTH ELEVATION  
 SCALE 1:100

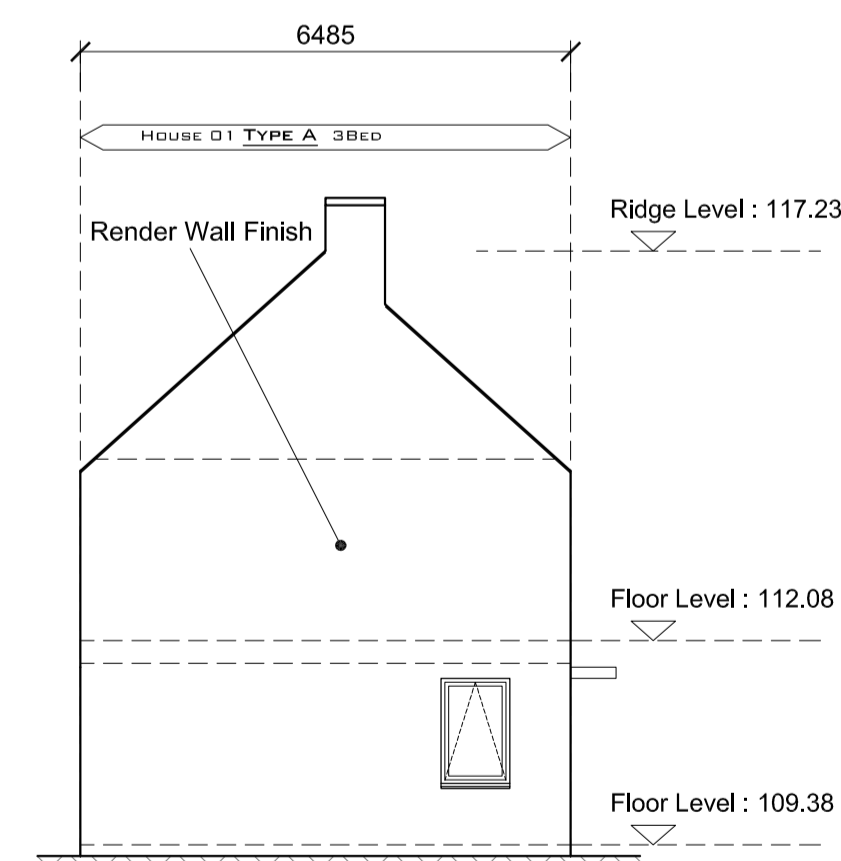

O3 - WEST ELEVATION  
 SCALE 1:100

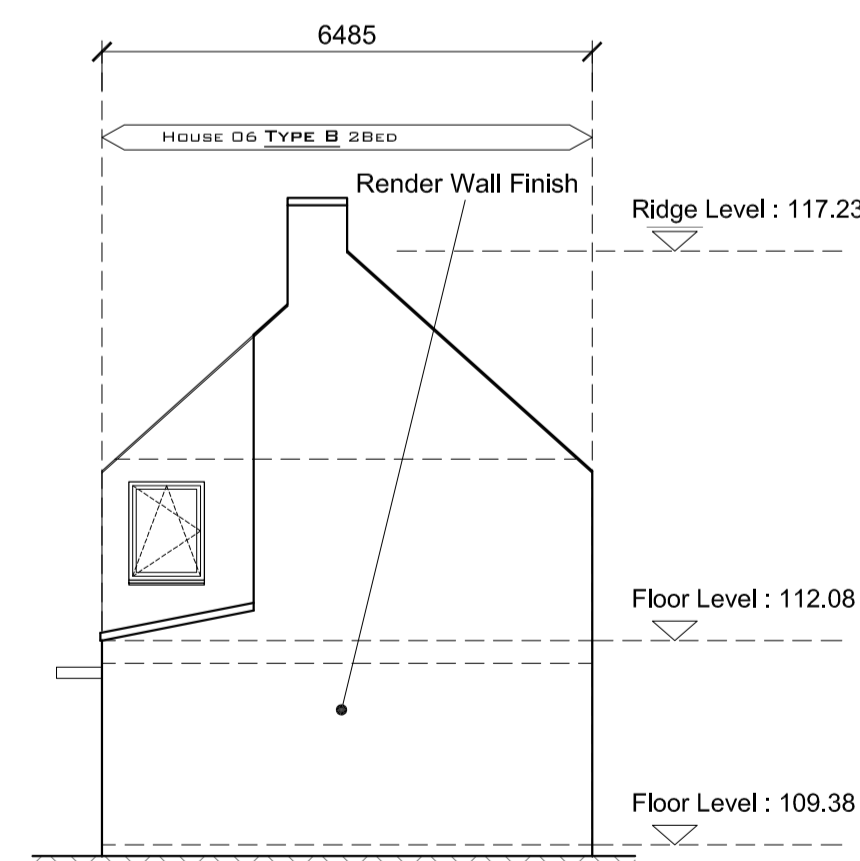

O4 - EAST ELEVATION  
 SCALE 1:100

LEGEND

Room	Area (sqm)
3 BED (Type A) - Drissey	92.3m <sup>2</sup>
Ground Floor	48.1m <sup>2</sup>
First Floor	44.2m <sup>2</sup>
Living	21.2m <sup>2</sup>
Kitchen/Dining	15.1m <sup>2</sup>
Agg. Living Area	36.3m <sup>2</sup>
Bedroom 1	7.3m <sup>2</sup>
Bedroom 2	13.4m <sup>2</sup>
Bedroom 3	12.5m <sup>2</sup>
Agg. Bedroom Area	33.6m <sup>2</sup>

Type A - 3 Bedroom  
 Drissey

	TARGET GROSS FLOOR AREA (sqm)	MINIMUM MAIN LIVING ROOM AREA (sqm)	AGGREGATE LIVING AREA (sqm)	BEDROOM AREA (sqm)	STORAGE AREA (sqm)
3 BED (Type A) - Drissey	92.3	21.2	36.3	33.6	3

Room	Area (sqm)
2 BED (Type B) - Drissey	80m <sup>2</sup>
Ground Floor	45.8m <sup>2</sup>
First Floor	34.2m <sup>2</sup>
Living	18.6m <sup>2</sup>
Kitchen/Dining	14.6m <sup>2</sup>
Agg. Living Area	34.2m <sup>2</sup>
Bedroom 1	13.2m <sup>2</sup>
Bedroom 2	11.6m <sup>2</sup>
Agg. Bedroom Area	24.8m <sup>2</sup>

Type B - 2 Bedroom  
 Drissey

	TARGET INTERNAL GROSS FLOOR AREA (sqm)	MINIMUM MAIN LIVING ROOM AREA (sqm)	AGGREGATE LIVING AREA (sqm)	BEDROOM AREA (sqm)	STORAGE AREA (sqm)
2 BED (Type B) - Drissey	80	18.6	34.2	24.8	3

C	Issued for Part 6	Aug. 2018
B	Issued for Single Stage 1	June 2018
A	Issued for Design Team Consultants	Jan. 2018
Rev / Issue No.	Revision / Issue Description	Date
Project Stage: <b>Single Stage</b>		

Job Title: **Housing at Model Village, Drissey**  
 Model Village, Drissey

Architects Department  
 Housing Directorate

County Hall, Cork  
 Tel: (021) 4285430  
 e-mail: architects@coorkoco.ie

Senior Architect: Mark Collins



Drawing Title: **Proposed Elevations**  
 Front, Rear, & Side Elevations

Design Team:	Date: Jan. 2018	Dwg. No.
Architect: M.Collins, E.McElory	Scale: 1:100	<b>5.07</b>
Technician: G.Daly	Sheet: A1	
Surveyor: R.Brosnan, T.McCarthy	Stage ID: SS	

Job No.  
**ATS1/S/2016/029**

