



Existing Church

Existing Graveyard

Proposed Pedestrian Access

Access to Proposed Car Park

Proposed Road Realignment

3m Buffer Zone

Proposed Car Parking Area


600mm Surface Water Sewer

Proposed Plot/Row Layout

Proposed Columbarium Unit

Proposed Turning Area

use

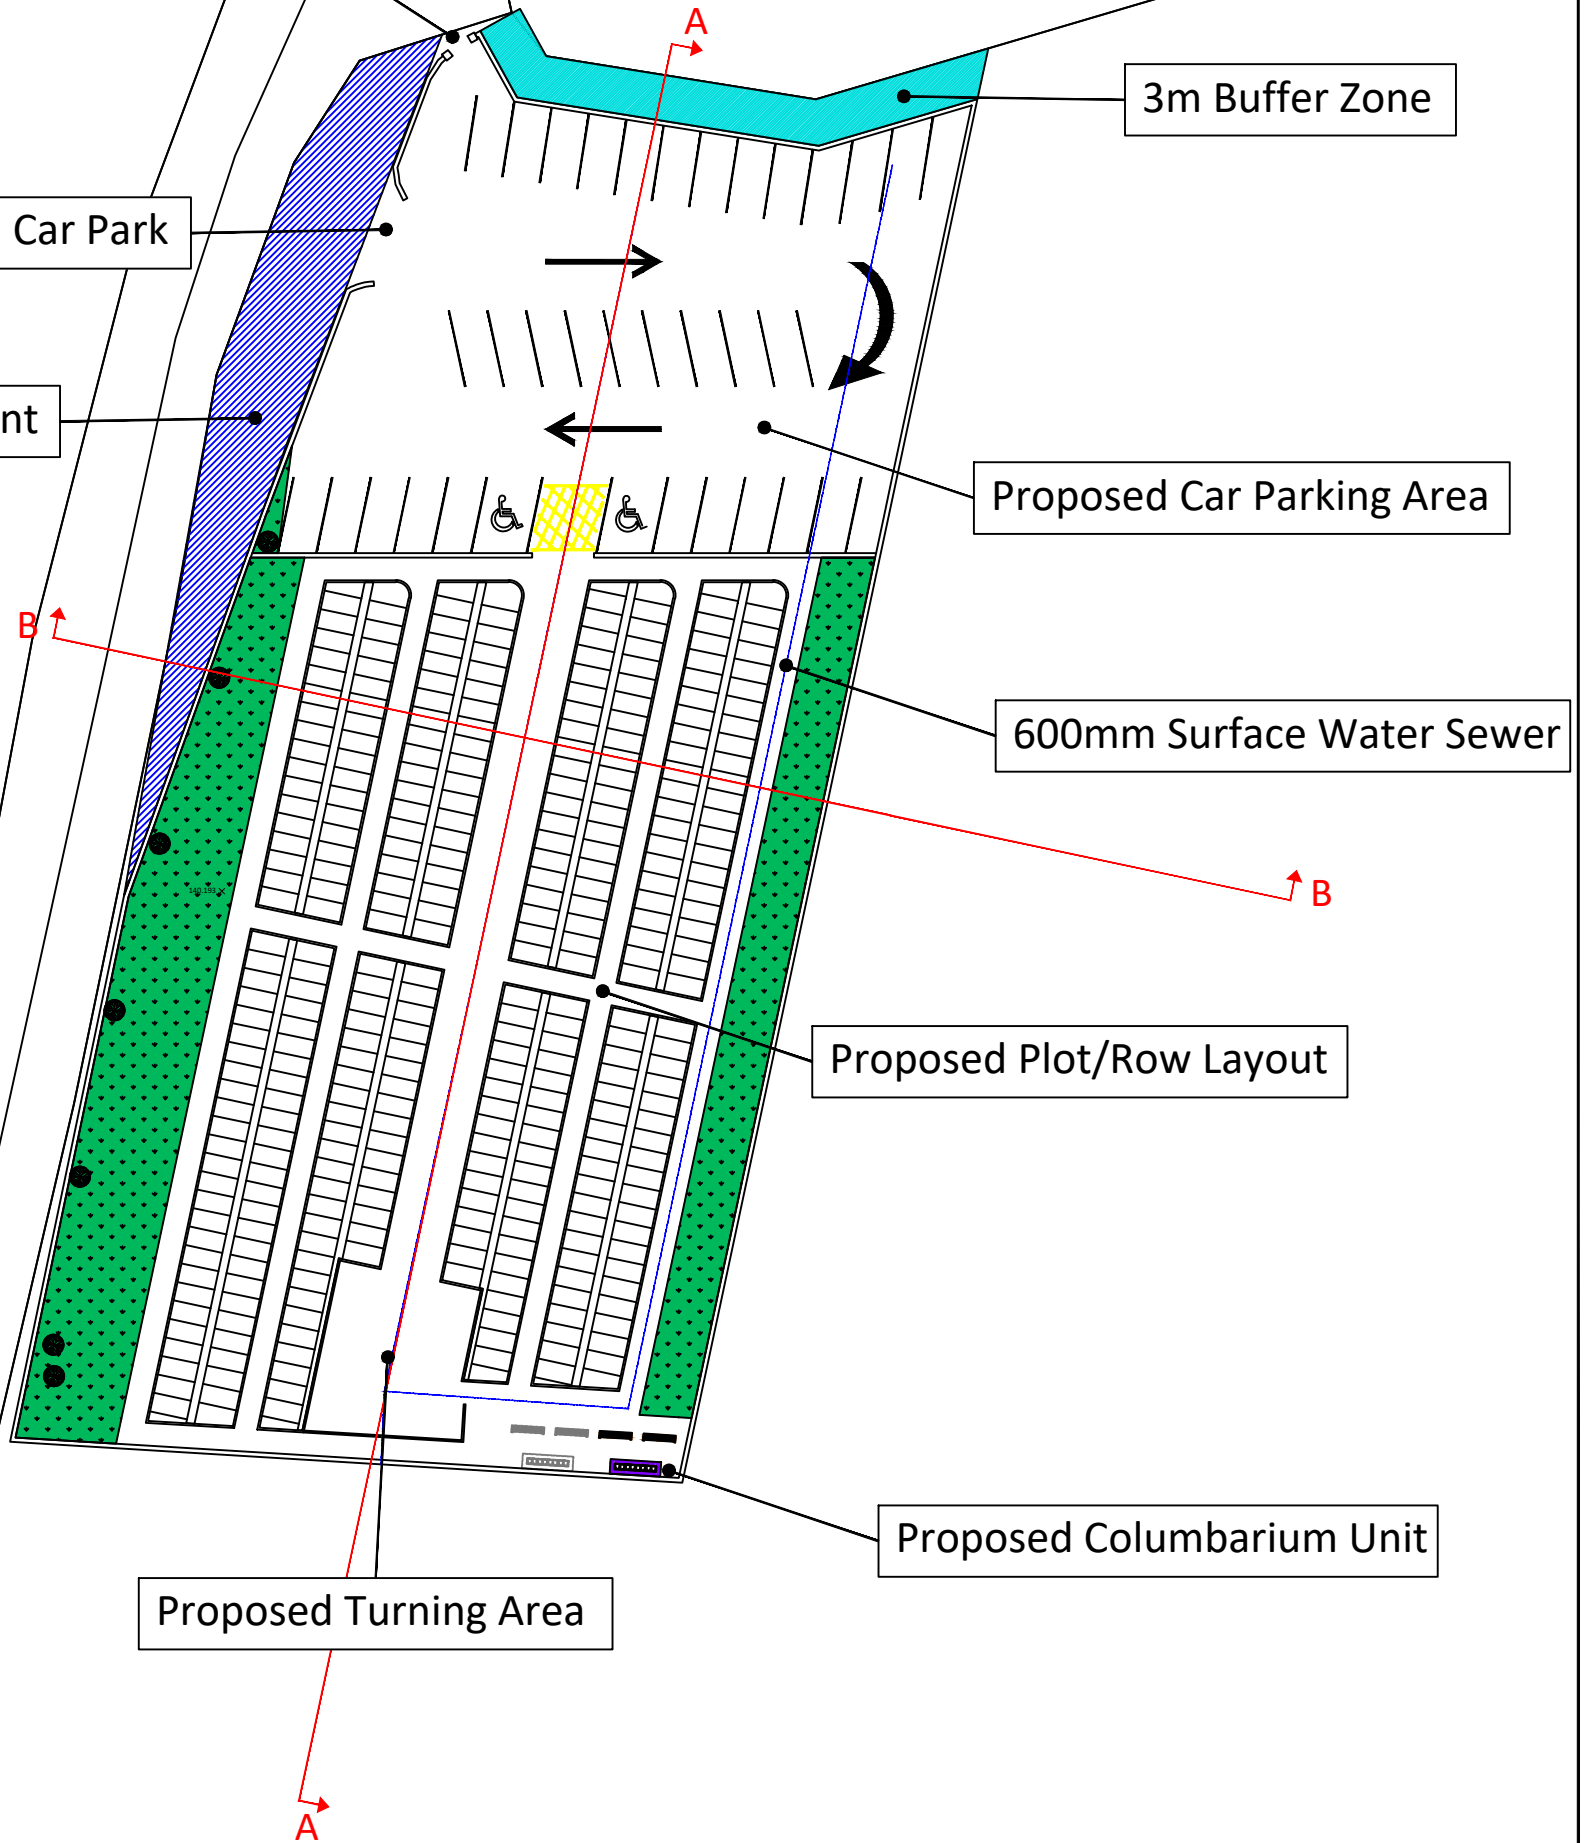

Legend:

Note:

Rev.	Date	By	Description
A	Nov23	SOL	2 no. additional parking spaces

Project:		Templemartin Burial Ground - Part 8	
Title:		Site Layout Plan	
Designed:	JD/SOL	Checked:	JD
Drawn:	SOL	Approved:	ROB
Surveyed:	SOL	Revision:	A
Scales:	1:500 (A3)	Drawing No:	WC-20-004-03
Date:	MAY 2023		



CORK COUNTY COUNCIL
 Municipal District Operations &
 Rural Development
 Patricia Liddy
 Director of Services.