



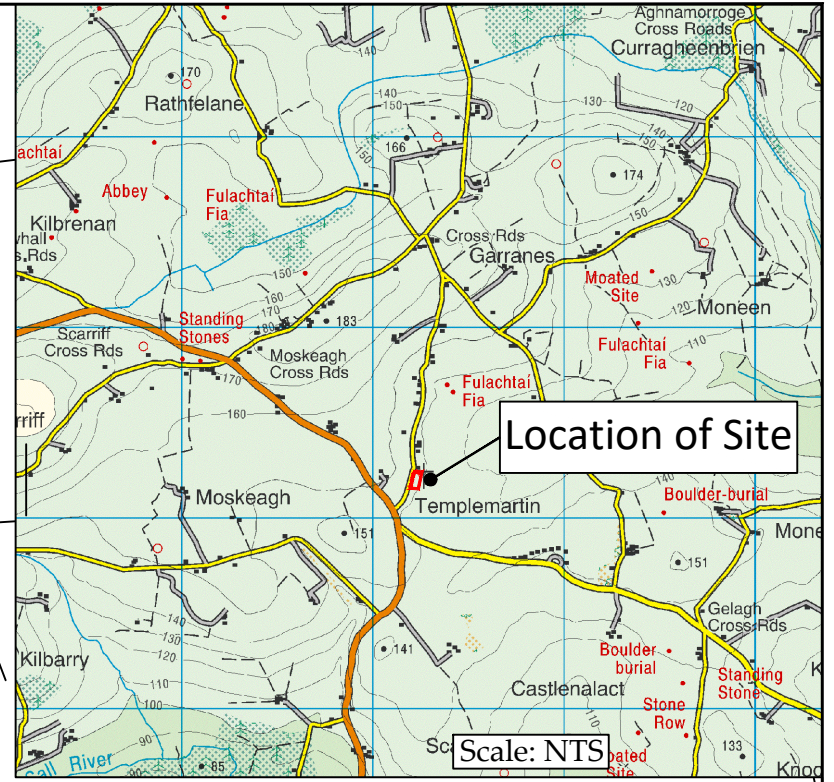

Area under construction

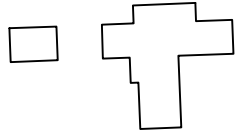

Location of Site

Scale: NTS

Site Notice

Grave
Yard
Church

Site Notice

Glebe House

Outline of Site for Part 8

1:1250 (A3)

Legend:

Note:

Rev.	Date	By	Description
A	Apr 2024	SOL	Layout Scale changed to 1:1250

Project: Templemartin Burial Ground - Part 8			
Title: Site Location Map			
Designed:	Checked: JD	Scales: As Shown (A3)	Drawing No:
Drawn: SOL	Approved: JD	Date: April 2024	WC-20-004-04
Surveyed: SOL	Revision: A		



CORK COUNTY COUNCIL
Municipal District Operations &
Rural Development
Patricia Liddy
Director of Services.