




Section B-B

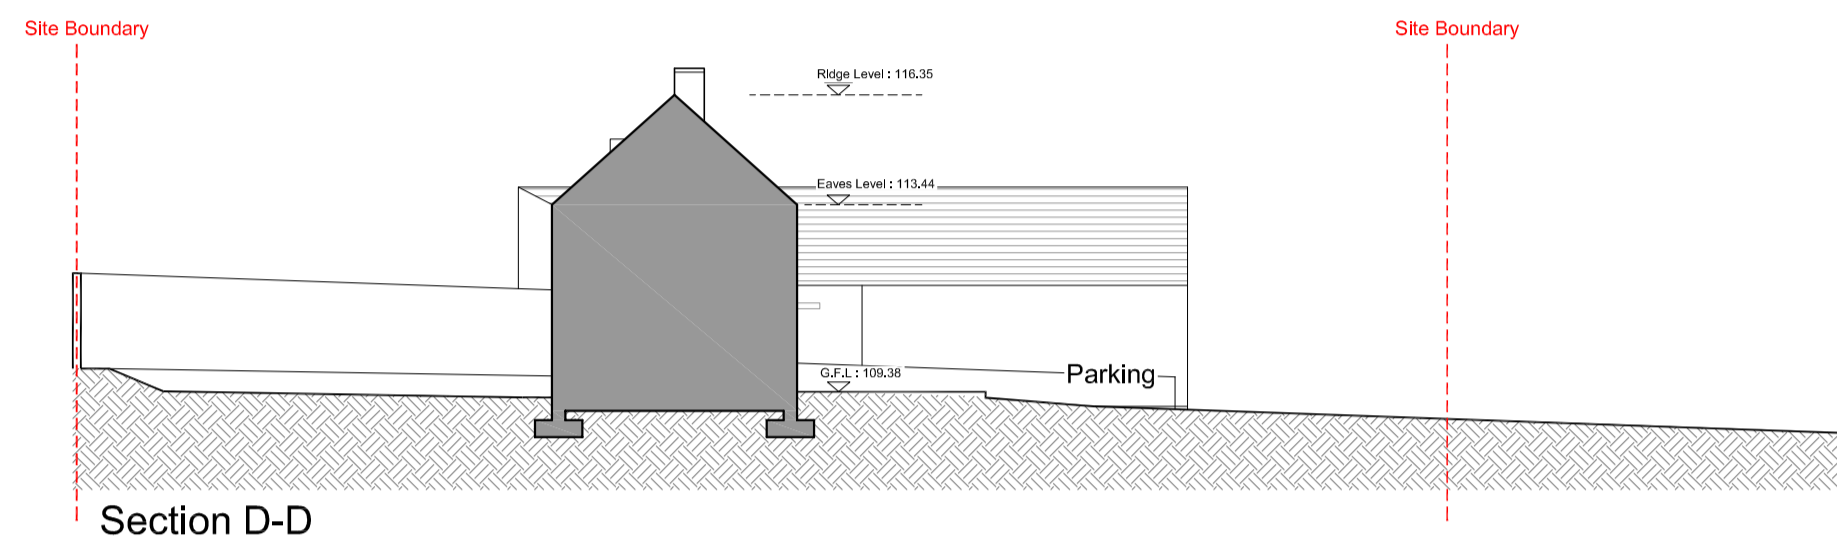

Section D-D

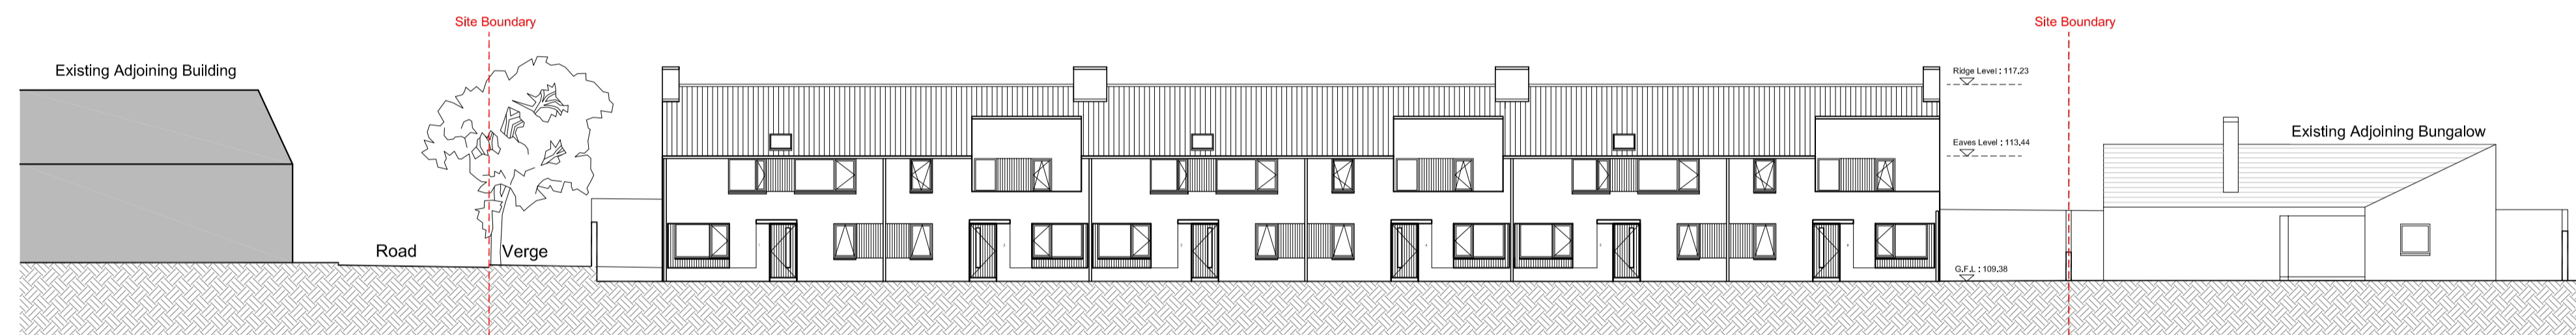

Section A-A

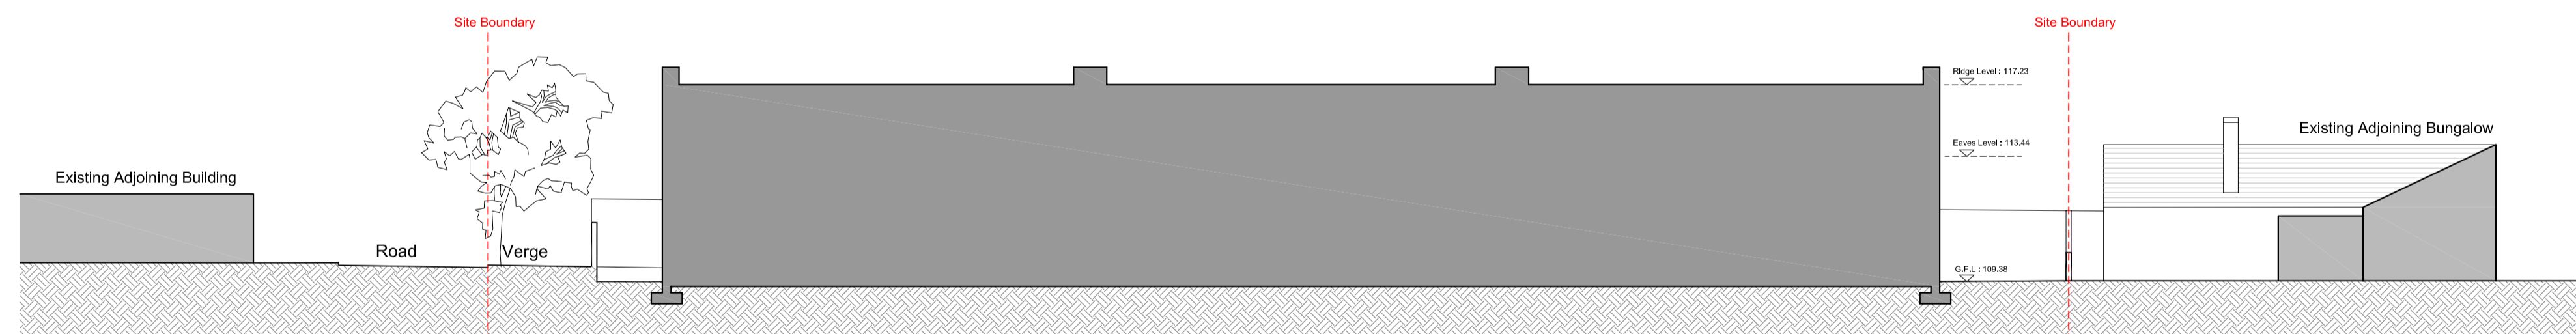

Section C-C



Section E-E

Note :
 Dimensions not to be scaled from drawing.
 For any discrepancies found consult with design office.
 Copyright © - Cork County Council Architect's Dept.
 This drawing to be read in conjunction with all the
 Specification Documents.

Rev / Issue No.	Revision / Issue Description	Date
B	Issued for Part 8	Aug. 2018
A	Issued for Design Team Consultants	Jan. 2018
Project Stage: Single Stage		

Job Title: **Housing at Model Village, Dripsey**
Model Village, Dripsey

Architects Department
Housing Directorate
 County Hall, Cork
 Tel: (021) 4285430
 e-mail: architects@coorkcoco.ie
 Senior Exec. Architect: Greg Collins



Drawing Title: **Proposed Site Sections**
Context Plan

Design Team:	Date: Jan. 2018	Dwg. No.
Architect: G.Collins, E.McElory	Scale: 1:200	4.06
Technician: G.Daly	Sheet: A1	
Surveyor: R.Brosnan, T.McCarthy	Stage ID: SS	

Job No. **ATS1/S/2016/029**

