



DEESHART
An Díseart

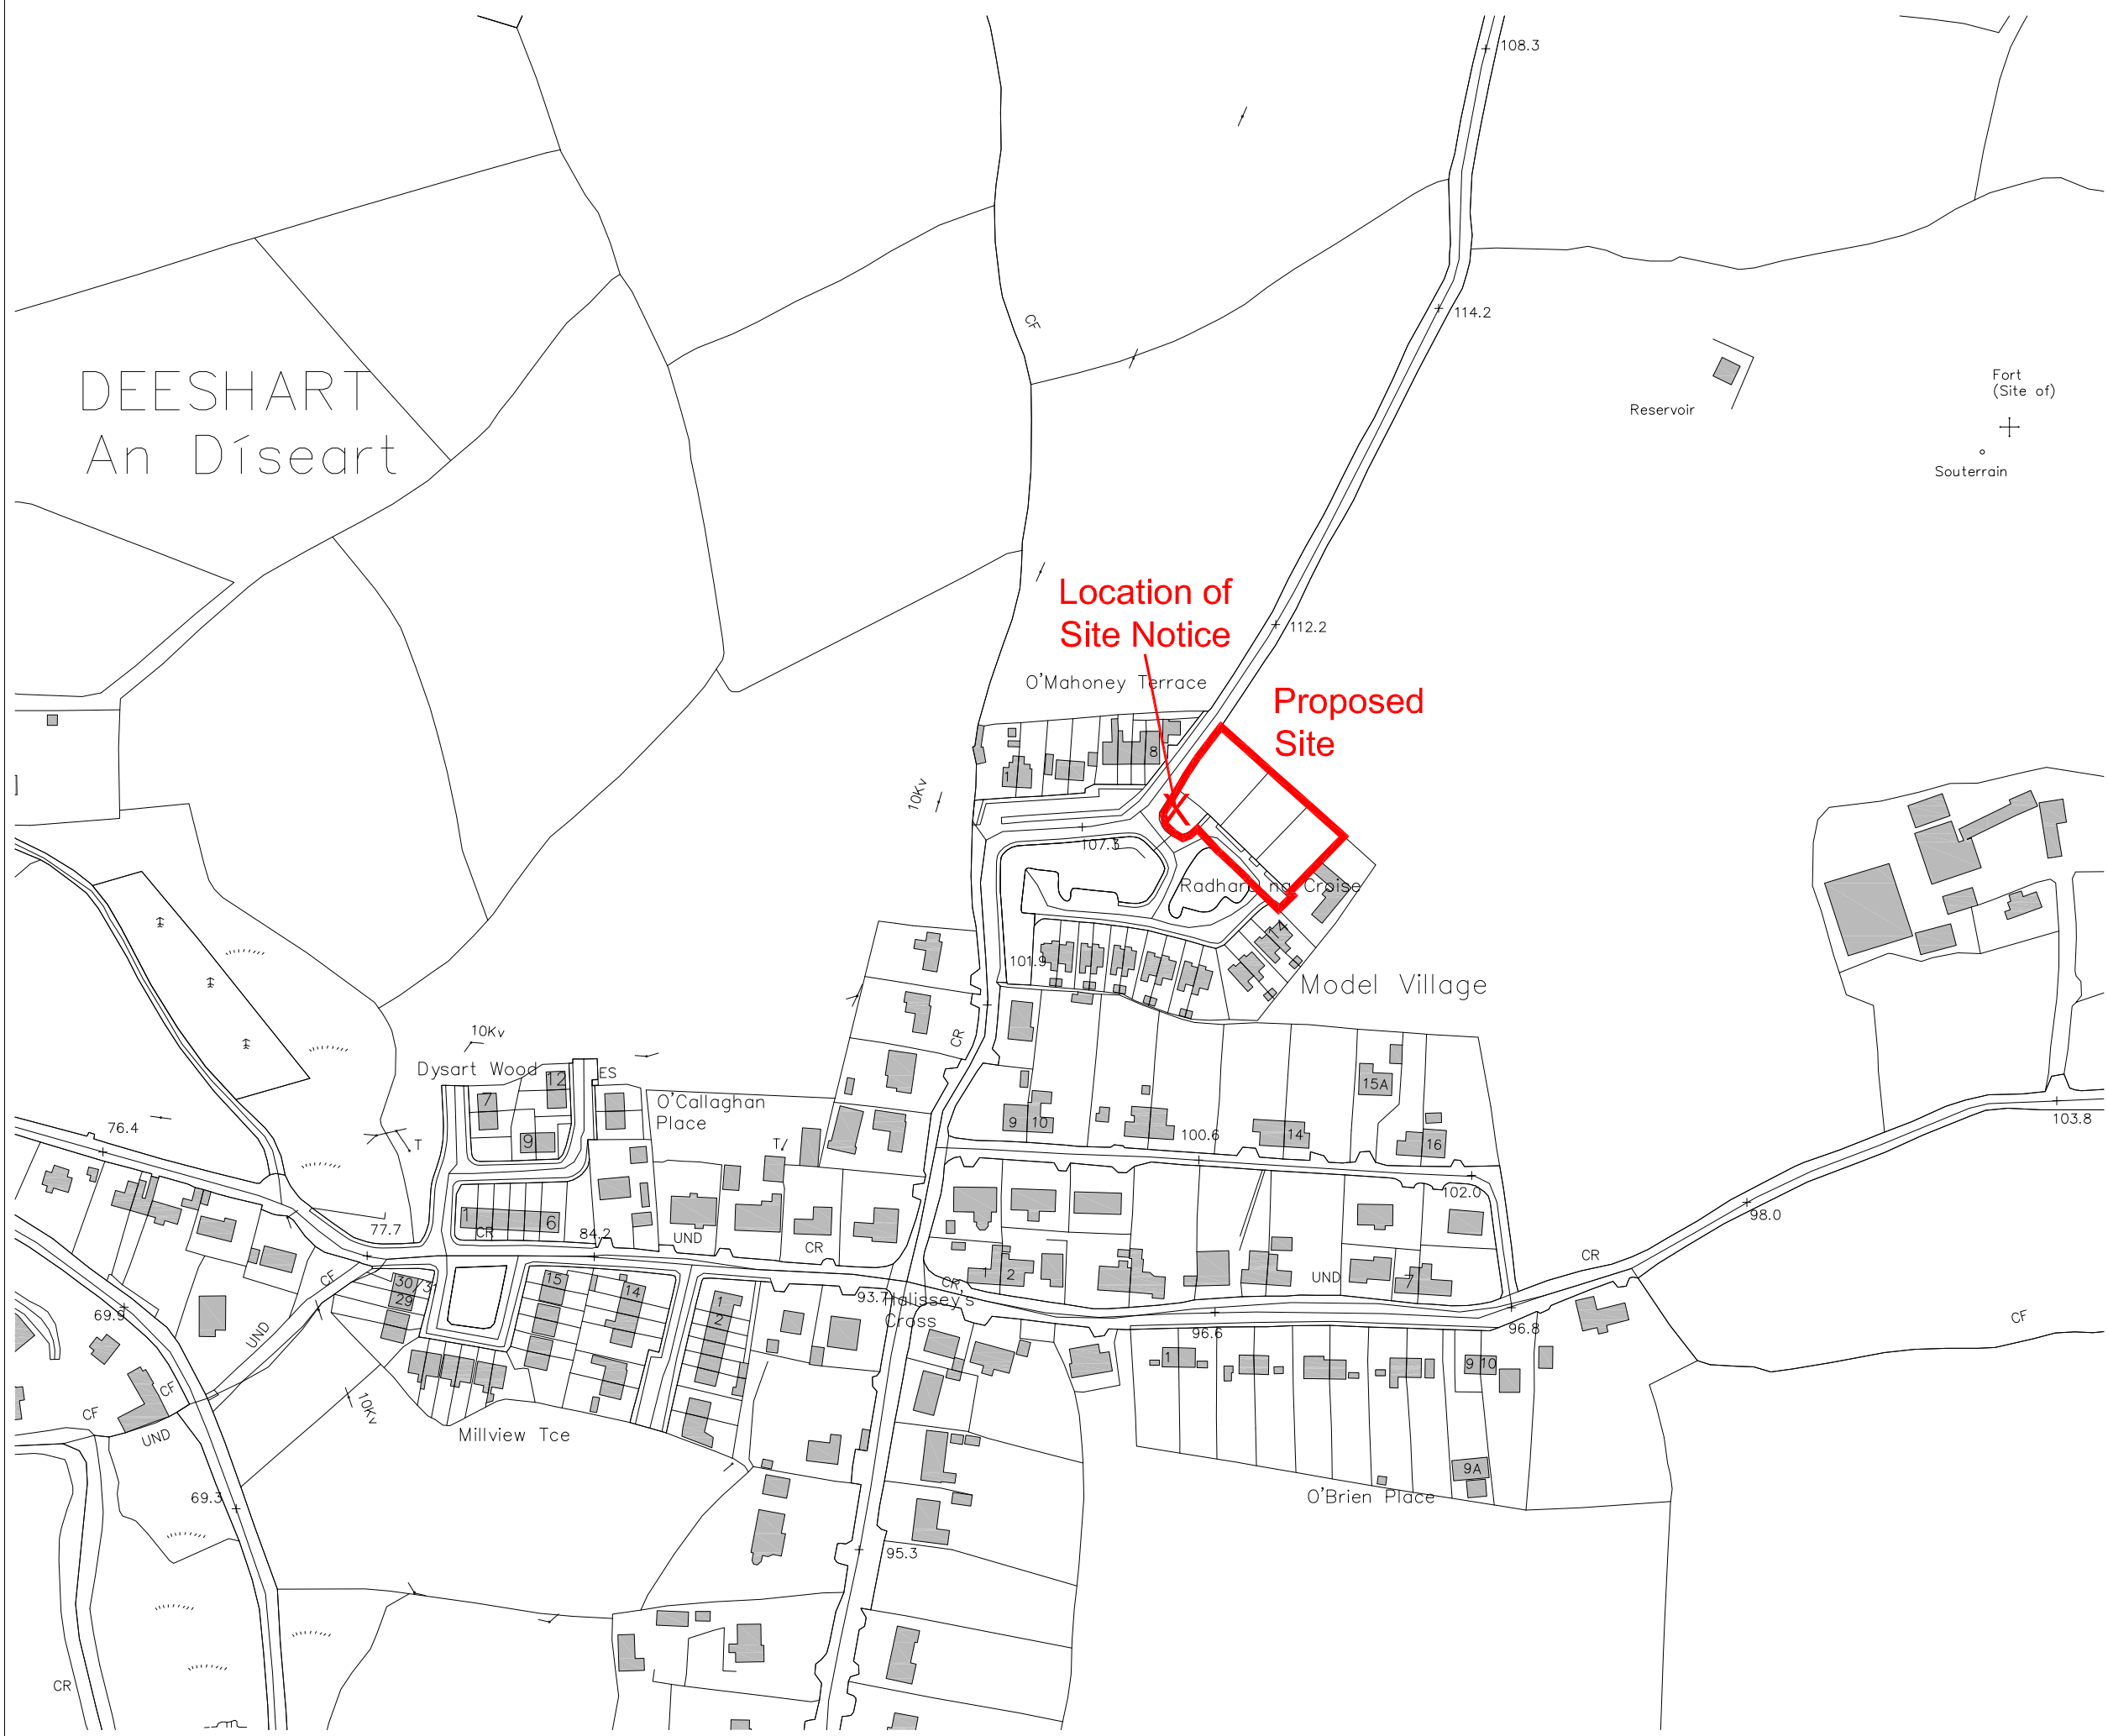

Location of
Site Notice

Proposed
Site

Note :
Dimensions not to be scaled from drawing.
For any discrepancies found consult with design office.
Copyright © - Cork County Council Architect's Dept.
This drawing to be read in conjunction with all the
Specification Documents.

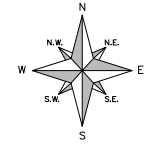

OS Map :

6333
6333-A

| | | |
|-----------------|------------------------------------|------------|
| E | Issued for Part 8 | Aug. 2018 |
| D | Issued for Single Stage 1 | June. 2018 |
| C | Issued for Design Team Consultants | Jan. 2018 |
| B | ISSUED FOR DESIGN TEAM PROCUREMENT | 31-05-2017 |
| A | ISSUED FOR STAGE I | 14-12-2016 |
| Rev / Issue No. | Revision / Issue Description | Date |

Project Stage: **Single Stage**

Job Title: **Housing at Model Village, Dripsey**
Model Village, Dripsey

Architects Department
Housing Directorate
County Hall, Cork
Tel: (021) 4285430
e-mail: architects@corkcoco.ie
Senior Architect: Mark Collins



Drawing Title: **Proposed Site Location Map 02**

| | | |
|----------------------------------------|-------------------------|-------------|
| Design Team: | Date: March 2017 | Dwg. No. |
| Architect: M.Collins, E.McElory | Scale: 1:2500 | 2.02 |
| Technician: G.Daly | Sheet: A3 | |
| Surveyor: R.Brosnan, T.McCarthy | Stage ID: SS | |

Job No. **ATS1/S/2016/029**

