


A3

DO NOT SCALE

File: 5163809-HTR-DR-0071.dwg
Date: Nov 06, 2018 - 10:30am
Plotted by: F.MendozaDiaz

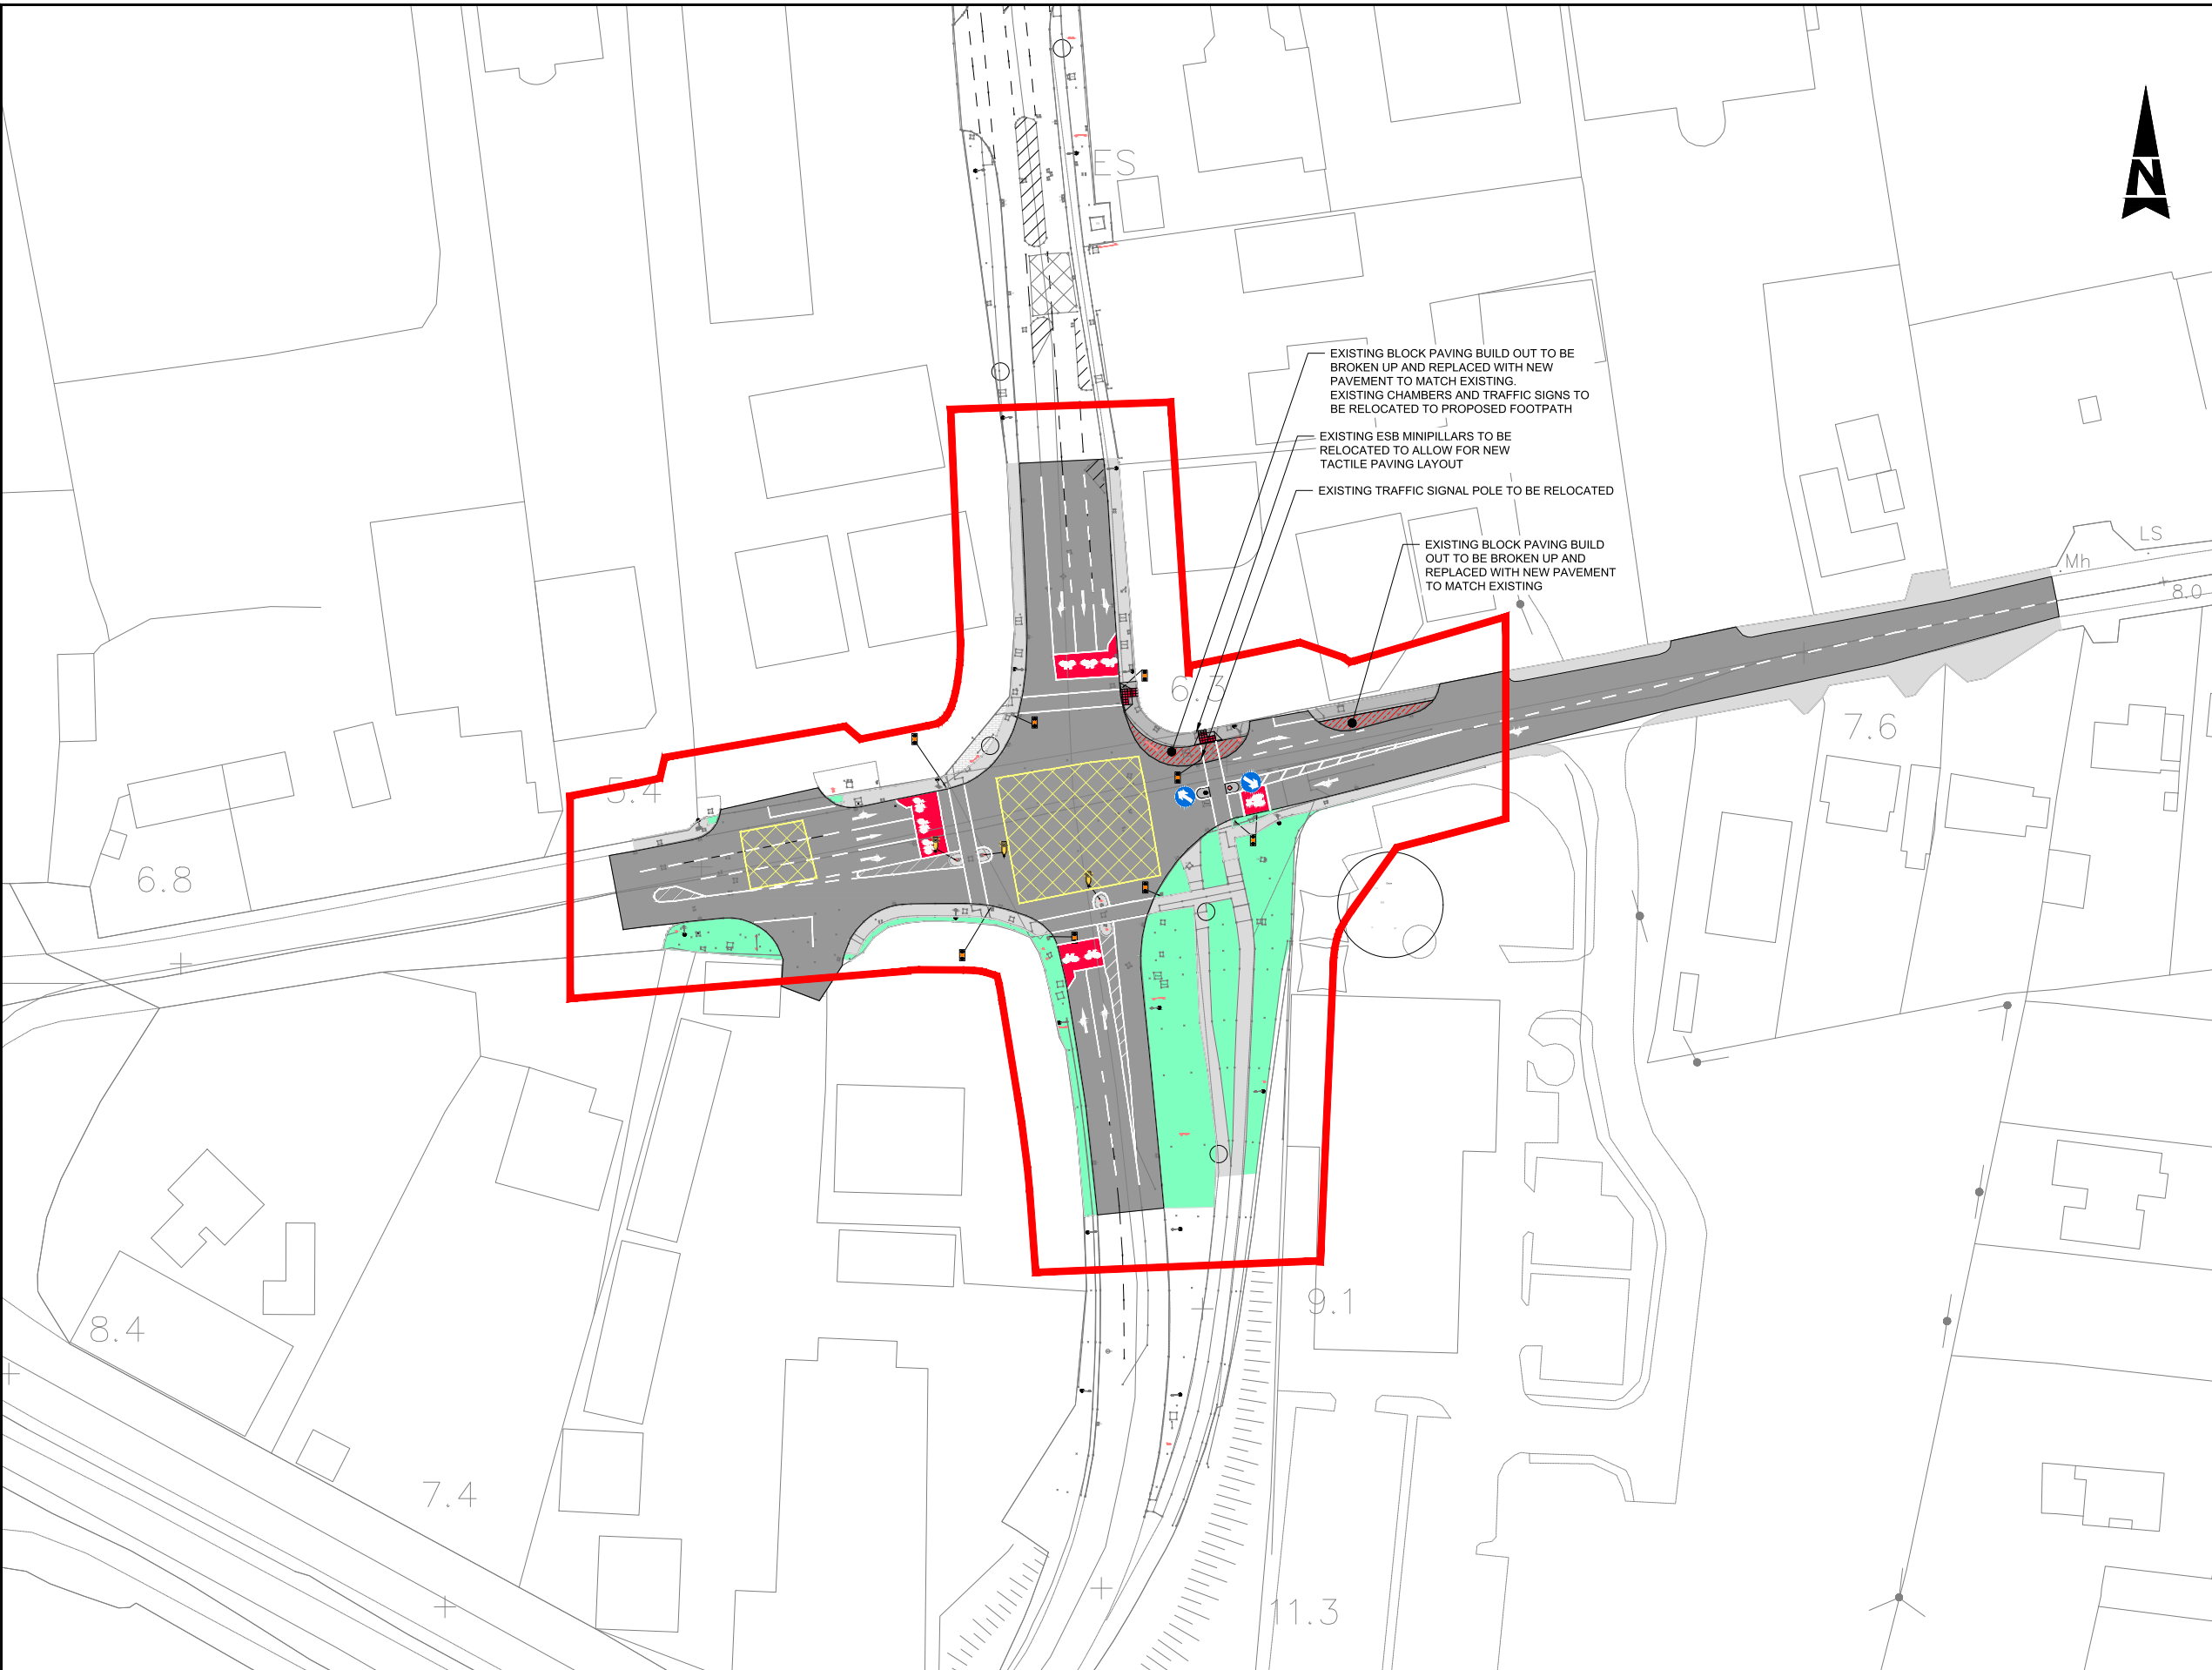

- GENERAL NOTES**
1. ALL DIMENSIONS ARE IN MILLIMETRES UNLESS NOTED OTHERWISE
 2. ONLY WRITTEN DIMENSIONS SHALL BE USED. NO DIMENSIONS SHALL BE SCALED FROM THE DRAWINGS
 3. ALL LEVELS ARE IN METRES AND ARE TO MALIN HEAD DATUM
 4. ALL COORDINATES ARE IN METRES AND ARE TO IRISH TRANSVERSE MERCATOR
 5. DRAWINGS ARE TO BE READ IN CONJUNCTION WITH THE SPECIFICATION

- DRAWING NOTES**
1. NEW ROAD MARKINGS AT CORK ROAD TO BE AS PER DEPARTMENT OF TRANSPORT TRAFFIC SIGNS MANUAL
 2. PROPOSED KEEP LEFT SIGNS MOUNTED ON FLEXIBLE BOLLARDS TO BE AS PER TSM REF RUS 001.
 3. ADVANCE CYCLE STOP LINE TO BE AS PER TSM CHAPTER 7.2 AND IN ACCORDANCE TO THE NATIONAL CYCLE MANUAL.
 4. LANE REDUCTION AFTER JUNCTION TO BE CARRIED OUT OVER A DISTANCE OF 100m MEASURED FROM BEYOND THE JUNCTION INTERVISIBILITY ZONE AS PER PARAGRAPH 2.31 OF TII DOCUMENT DN-GEO-03044 "THE GEOMETRIC LAYOUT OF SIGNAL CONTROLLED JUNCTIONS AND SIGNALISED ROUNDABOUTS".
 5. PROPOSED ROAD MARKINGS AT CORK ROAD TO TIE IN INTO EXISTING ROAD MARKINGS CIRCA 100m MEASURED FROM BEYOND JUNCTION INTERVISIBILITY ZONE AS DEFINED IN TII DOCUMENT DN-GEO-03044.
 6. RIGHT TURN FROM CORK ROAD INTO NORTHERN RELIEF ROAD TO BE PROHIBITED.

- LEGEND:**
- PART 8 PLANNING BOUNDARY
- LEGEND:**
- EXISTING CARRIAGEWAY
 - EXISTING VERGE / PLANTED VERGE
 - EXISTING FOOTPATH / CENTRAL REFUGE
 - PROP. FOOTPATH / CENTRAL REFUGE
 - EXISTING BLOCK PAVING SURFACE
 - PROPOSED / EXISTING ADVANCED CYCLE STACKING LOCATION
 - PROPOSED TACTILE PAVING - RED
 - PROPOSED NEW PAVEMENT

© ORDNANCE SURVEY IRELAND LICENSE NR. AR 0062518. ORDNANCE SURVEY IRELAND & GOVERNMENT OF IRELAND

ATKINS NOT TO BE HELD LIABLE FOR THE USE OF THIS DATA ON ANY PROJECT OTHER THAN THE WATER ROCK URBAN EXPANSION AREA INFRASTRUCTURE WORKS PROJECT.



Rev	Description	By	Date	Chk'd	Auth
B	ISSUED FOR PART 8 PLANNING	FM	11/18	JOC	RAN
A	ISSUED FOR INFORMATION	DC	07/18	JOC	RAN
-	ISSUED FOR REVIEW	DC	07/18	JOC	RAN

ATKINS
Member of the SNC-Lavalin Group

Atkins House, 150-155 Airside Business Park, Swords, Co. Dublin
Tel (+353) 01 810 8000 Fax (+353) 01 810 8001

Unit 2B, 2200 Cork Airport Business Park, Cork
Tel (+353) 021 429 0300 Fax (+353) 021 429 0360

2nd Floor Technology House Parkmore Technology Park, Galway
Tel (+353) 091 796 0500 Fax (+353) 091 779 830

Client: CORK COUNTY COUNCIL

Project: WATER ROCK URBAN EXPANSION AREA INFRASTRUCTURE WORKS

Purpose: ISSUED FOR PLANNING

Title: UPGRADE OF CORK / MIDDLETON ROAD AND MIDDLETON NORTHERN RELIEF ROAD JUNCTION

Original Scale	Des/Drawn	Checked	JOC	Authorised	RAN
1:1000	DC	JOC	11/07/18	11/07/18	11/07/18
Status	Drawing Number	Rev			
P	5163809 / HTR / DR / 0071	B			