



A3

DO NOT SCALE

File: 5163809-HTR-DR-0055.dwg
Date: Nov 07, 2018 - 5:10pm
Plotted by: jocalaghan

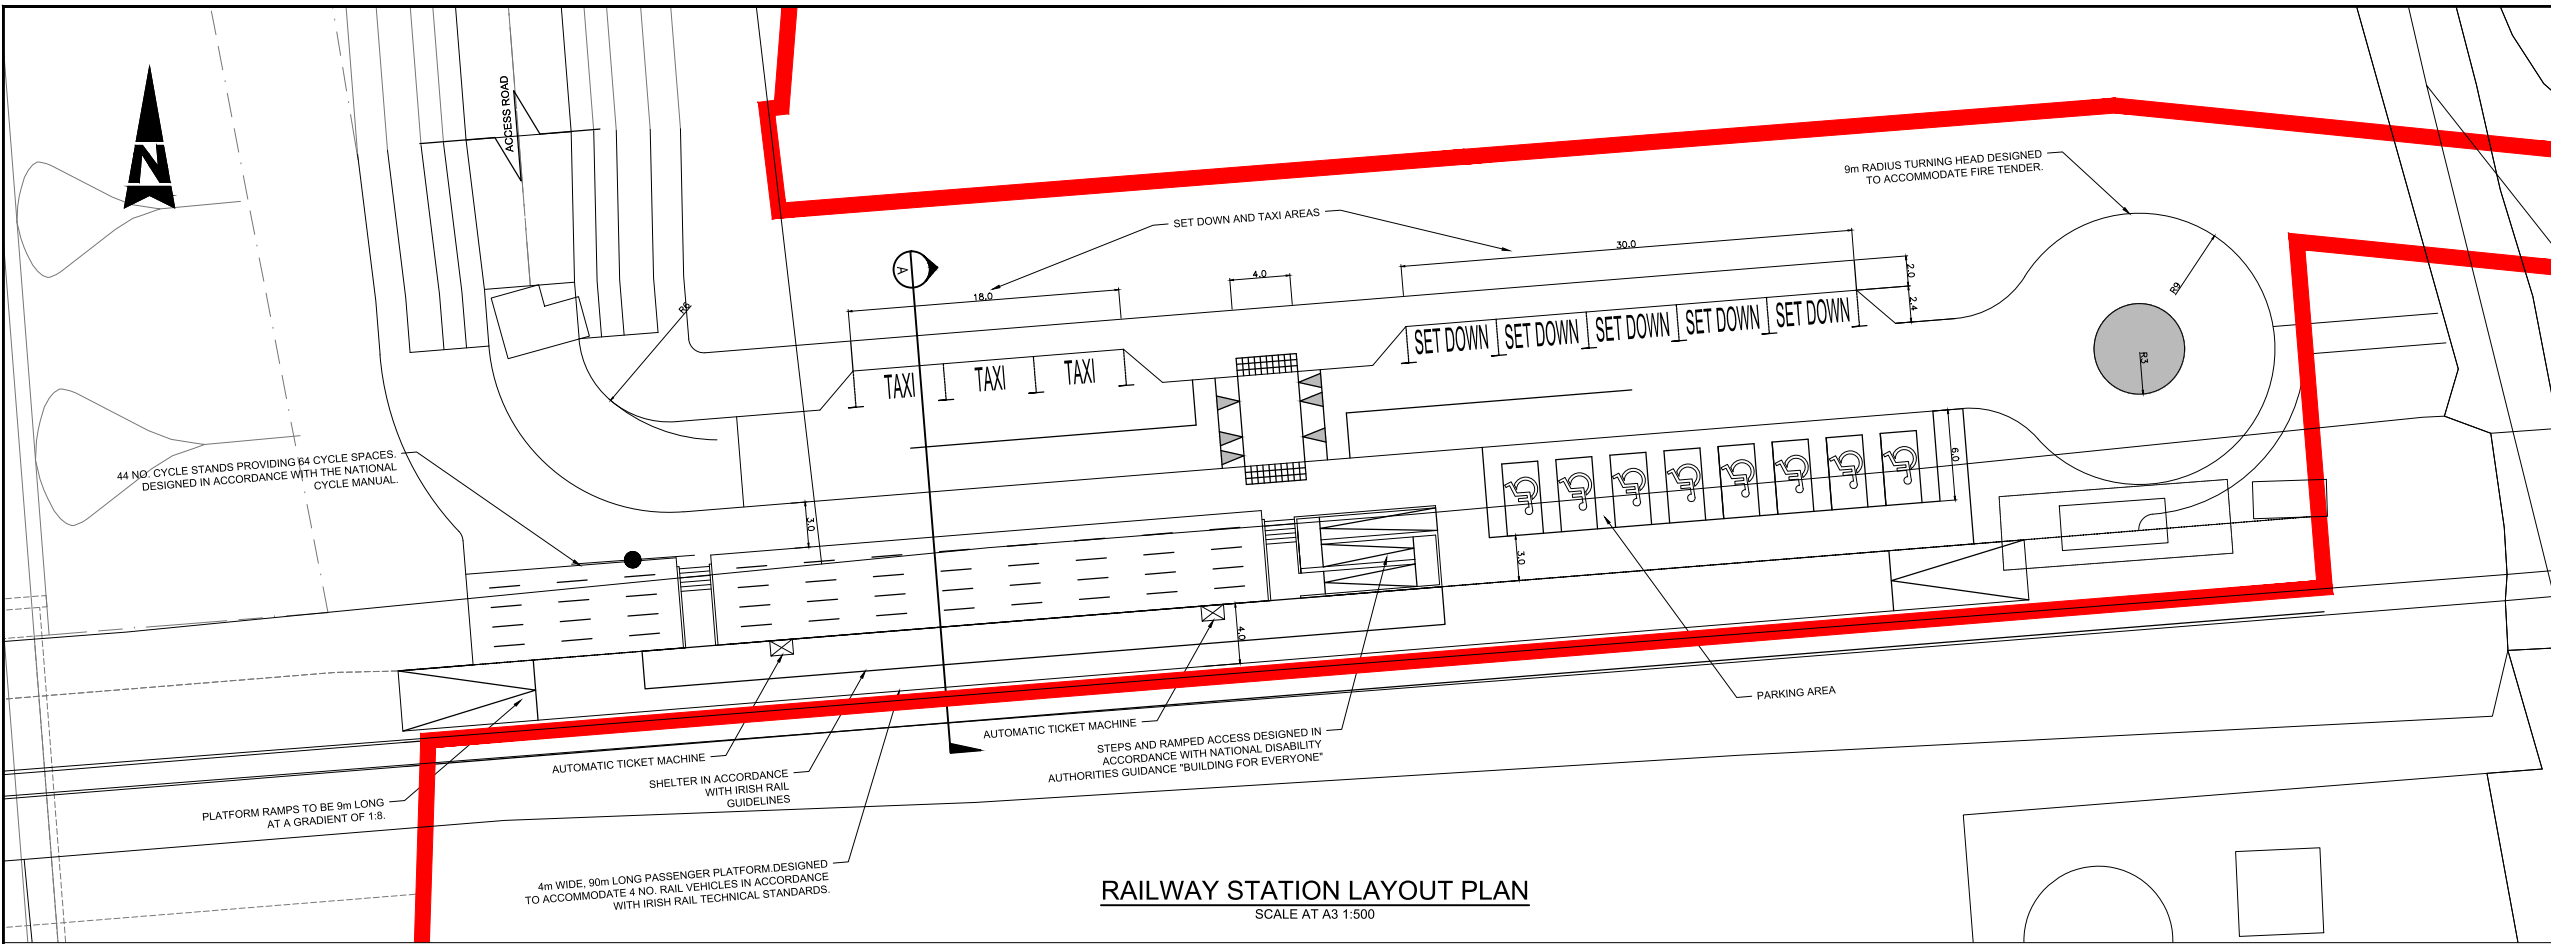

RAILWAY STATION LAYOUT PLAN
SCALE AT A3 1:500

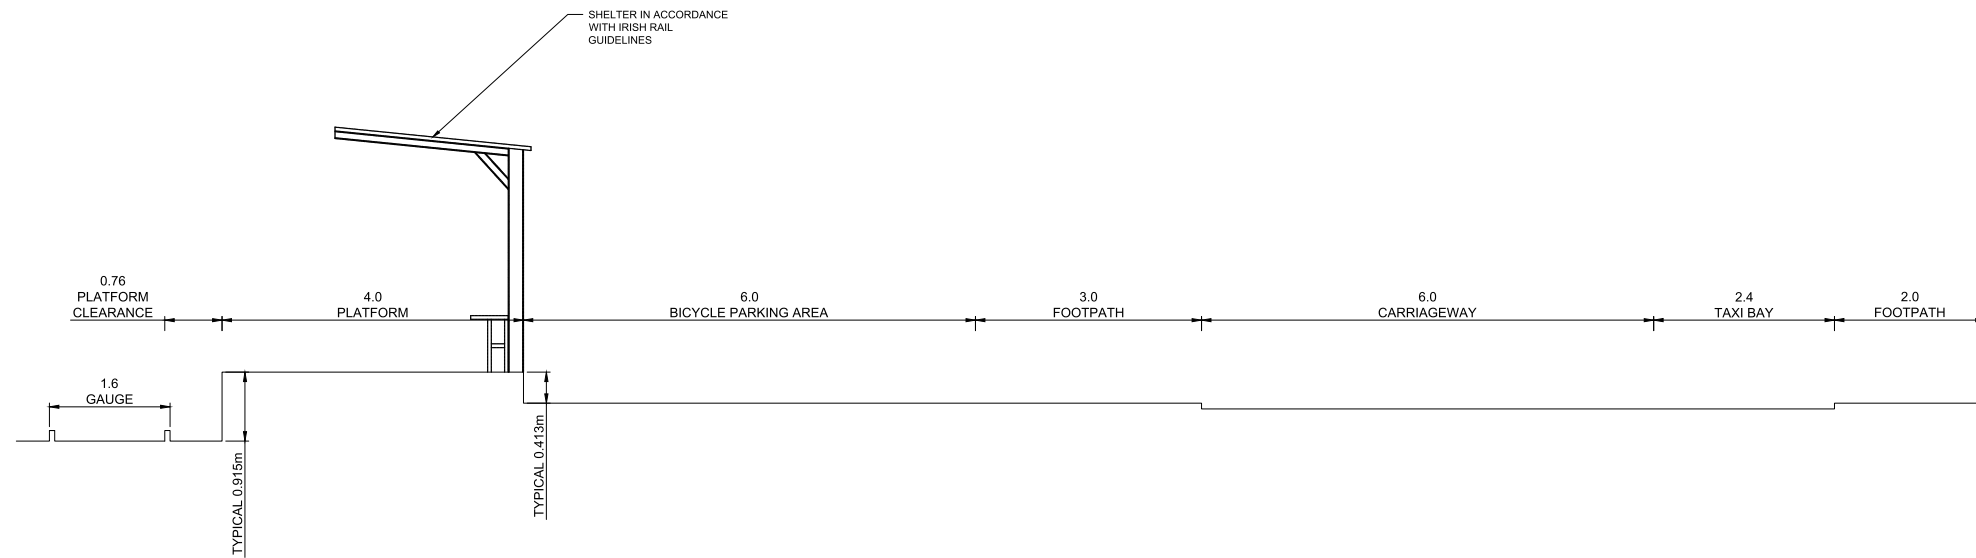

RAILWAY STATION CROSS SECTION
SCALE AT A3 1:100

- GENERAL NOTES
1. ALL DIMENSIONS ARE IN MILLIMETRES UNLESS NOTED OTHERWISE
 2. ONLY WRITTEN DIMENSIONS SHALL BE USED. NO DIMENSIONS SHALL BE SCALED FROM THE DRAWINGS
 3. ALL LEVELS ARE IN METRES AND ARE TO MALIN HEAD DATUM
 4. ALL COORDINATES ARE IN METRES AND ARE TO IRISH TRANSVERSE MERCATOR
 5. DRAWINGS ARE TO BE READ IN CONJUNCTION WITH THE SPECIFICATION

LEGEND:
 PART 8 PLANNING BOUNDARY

Purpose		ISSUED FOR INFORMATION			
Title		RAILWAY STATION LAYOUT PLAN AND CROSS SECTION			
Original Scale	Des/Drawn	Checked	Authorised		
AS SHOWN	DC	JOC	RAN		
Date	Date	Date	Date		
16/07/18	16/07/18	16/07/18	16/07/18		
Status	Drawing Number	Rev			
P	5163809/HTR/DR/0055	D			

© ORDNANCE SURVEY IRELAND LICENSE NR. AR 0082518. ORDNANCE SURVEY IRELAND & GOVERNMENT OF IRELAND
 ATKINS NOT TO BE HELD LIABLE FOR THE USE OF THIS DATA ON ANY PROJECT OTHER THAN THE WATER ROCK URBAN EXPANSION AREA INFRASTRUCTURE WORKS PROJECT.



Rev	Description	By	Date	Chk'd	Auth
D	ISSUED FOR PLANNING	DC	11/18	JOC	RAN
C	ISSUED FOR INFORMATION	DC	07/18	JOC	RAN
B	SHELTER ADDED	DC	04/18	JOC	RAN
A	ISSUED FOR REVIEW	DC	07/18	JOC	RAN
-	FOR DISCUSSION	BH	13.03.18	CF	KB



Atkins House, 150-155 Airside Business Park, Swords, Co. Dublin
 Tel (+353) 01 810 8000 Fax (+353) 01 810 8001
 Unit 2B, 2200 Cork Airport Business Park, Cork
 Tel (+353) 021 429 0300 Fax (+353) 021 429 0360
 2nd Floor Technology House Parkmore Technology Park, Galway
 Tel (+353) 091 726 050 Fax (+353) 091 779 830

Client
CORK COUNTY COUNCIL
 Project
WATER ROCK URBAN EXPANSION AREA INFRASTRUCTURE WORKS