



A3

DO NOT SCALE

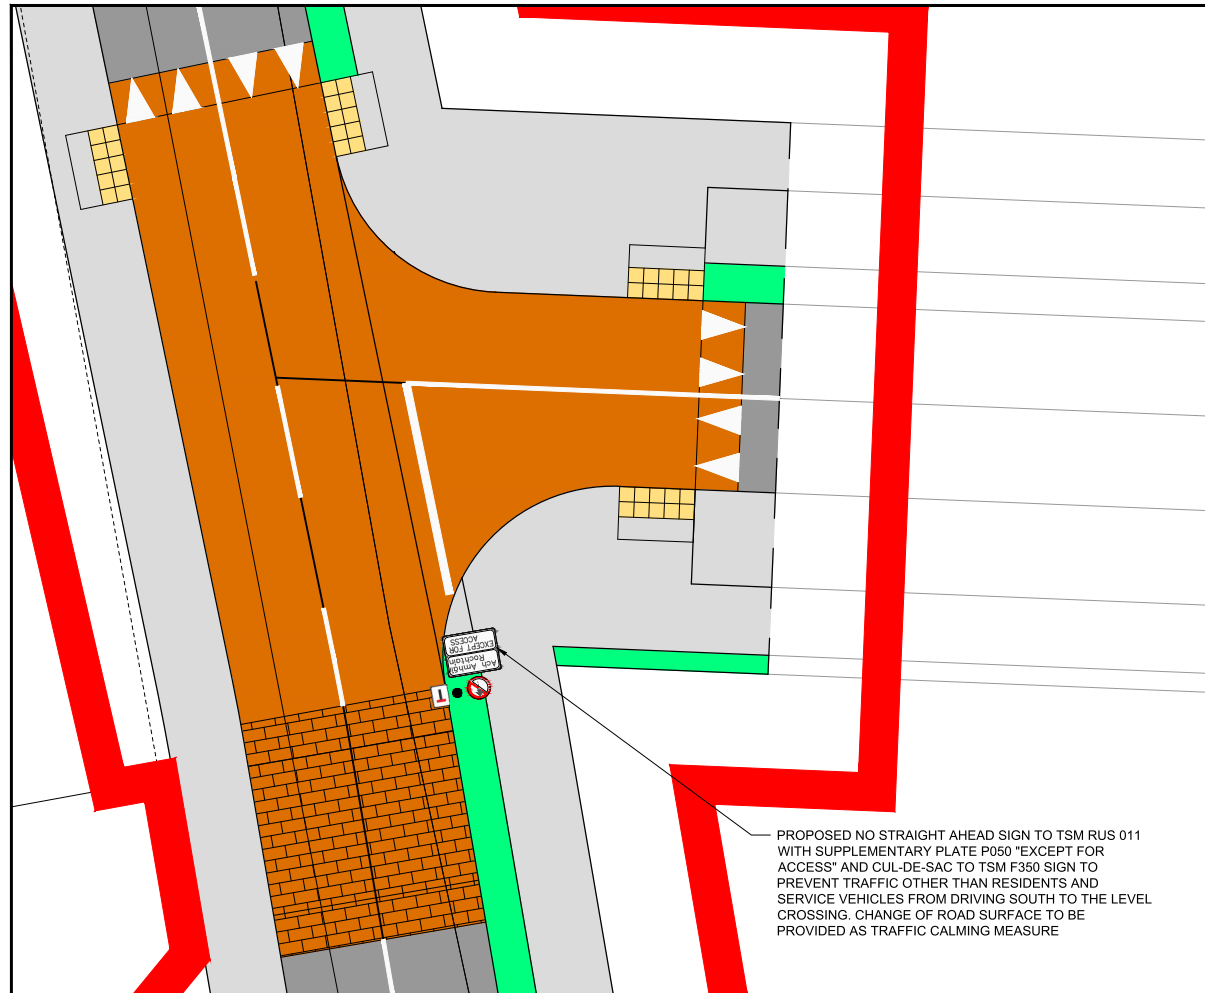


WATER ROCK ROAD TRAFFIC MANAGEMENT LAYOUT 1

SCALE 1:200

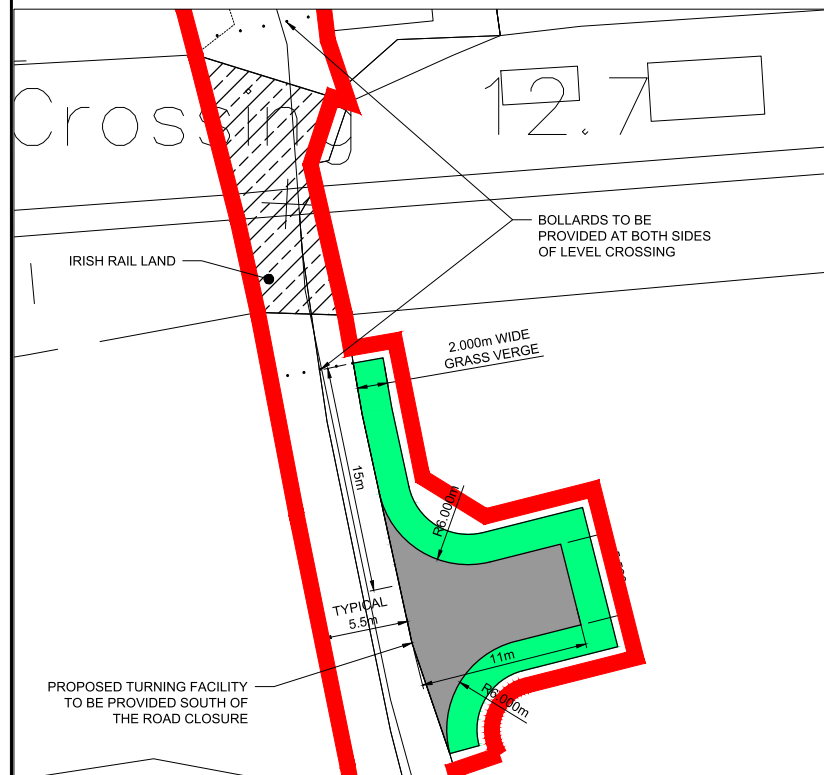

WATER ROCK ROAD TRAFFIC MANAGEMENT LAYOUT 2

SCALE 1:500

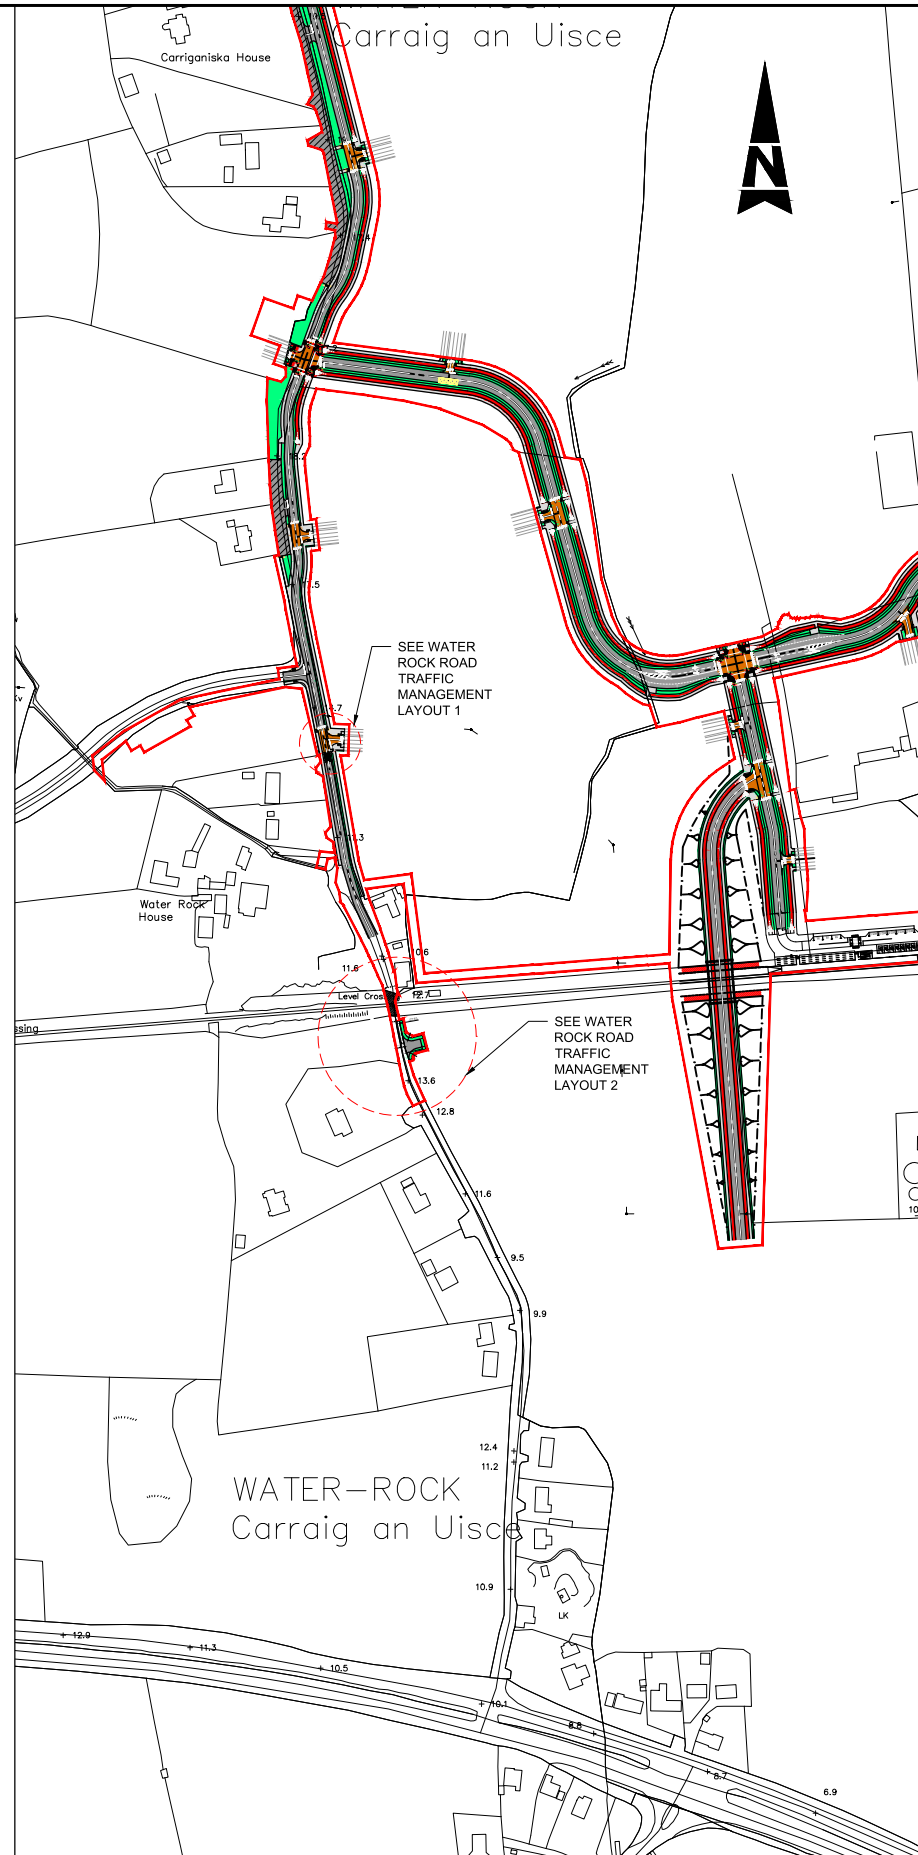

WATER ROCK ROAD TRAFFIC MANAGEMENT KEY PLAN

SCALE 1:5000

GENERAL NOTES

1. ALL DIMENSIONS ARE IN MILLIMETRES UNLESS NOTED OTHERWISE
2. ONLY WRITTEN DIMENSIONS SHALL BE USED. NO DIMENSIONS SHALL BE SCALED FROM THE DRAWINGS
3. ALL LEVELS ARE IN METRES AND ARE TO MALIN HEAD DATUM
4. ALL COORDINATES ARE IN METRES AND ARE TO IRISH TRANSVERSE MERCATOR
5. DRAWINGS ARE TO BE READ IN CONJUNCTION WITH THE SPECIFICATION

LEGEND:

- PROPOSED CARRIAGEWAY
- PROPOSED VERGE
- PROPOSED FOOTPATH
- PROPOSED TWO-WAY CYCLETRACK
- PROPOSED RAISED TABLE
- PROPOSED TACTILE PAVING - BUFF
- PROPOSED TACTILE PAVING - RED
- PROPOSED BRIDGE PEDESTRIAN UNDERPASS
- EXISTING WATER ROCK ROAD TO BE MAINTAINED AS LOCAL ACCESS
- PROPOSED CHANGE OF SURFACE FOR TRAFFIC CALMING

PART 8 PLANNING BOUNDARY

File: 5163809-HTR-DR-0095.dwg  
Date: Nov 08, 2018 - 8:54am  
Plotted by: jocallaghan

© ORDNANCE SURVEY IRELAND LICENSE NR. AR 0082518. ORDNANCE SURVEY IRELAND & GOVERNMENT OF IRELAND

ATKINS NOT TO BE HELD LIABLE FOR THE USE OF THIS DATA ON ANY PROJECT OTHER THAN THE WATER ROCK URBAN EXPANSION AREA INFRASTRUCTURE WORKS PROJECT.



Rev	Description	By	Date	Chk'd	Auth
B	ISSUED FOR PART 8 PLANNING	DC	10/18	RAN	RAN
A	ISSUED FOR INFORMATION	DC	07/18	JOC	RAN
-	ISSUED FOR INTERNAL REVIEW	JP	06/18	JOC	RAN

**ATKINS**  
Member of the SNC-Lavalin Group

Atkins House, 150-155 Airside Business Park, Swords, Co. Dublin  
Tel (+353) 01 810 8000 Fax (+353) 01 810 8001

Unit 2B, 2200 Cork Airport Business Park, Cork  
Tel (+353) 021 429 0300 Fax (+353) 021 429 0360

2nd Floor Technology House Parkmore Technology Park, Galway  
Tel (+353) 091 786 0500 Fax (+353) 091 779 830

Client: CORK COUNTY COUNCIL

Project: WATER ROCK URBAN EXPANSION AREA INFRASTRUCTURE WORKS

Purpose: ISSUED FOR PLANNING			
Title: WATER ROCK ROAD TRAFFIC MANAGEMENT PROPOSED LAYOUT			
Original Scale: As shown	Des/Drawn: JOC	Checked: JOC	Authorised: RAN
Date: 12/07/18	Date: 12/07/18	Date: 12/07/18	Date: 12/07/18
Status: P	Drawing Number: 5163809 / HTR / DR / 0095	Rev: B	