



Service Bollard




Navigation Light



Escape Ladder



Lifebuoy / Fire Extinguisher

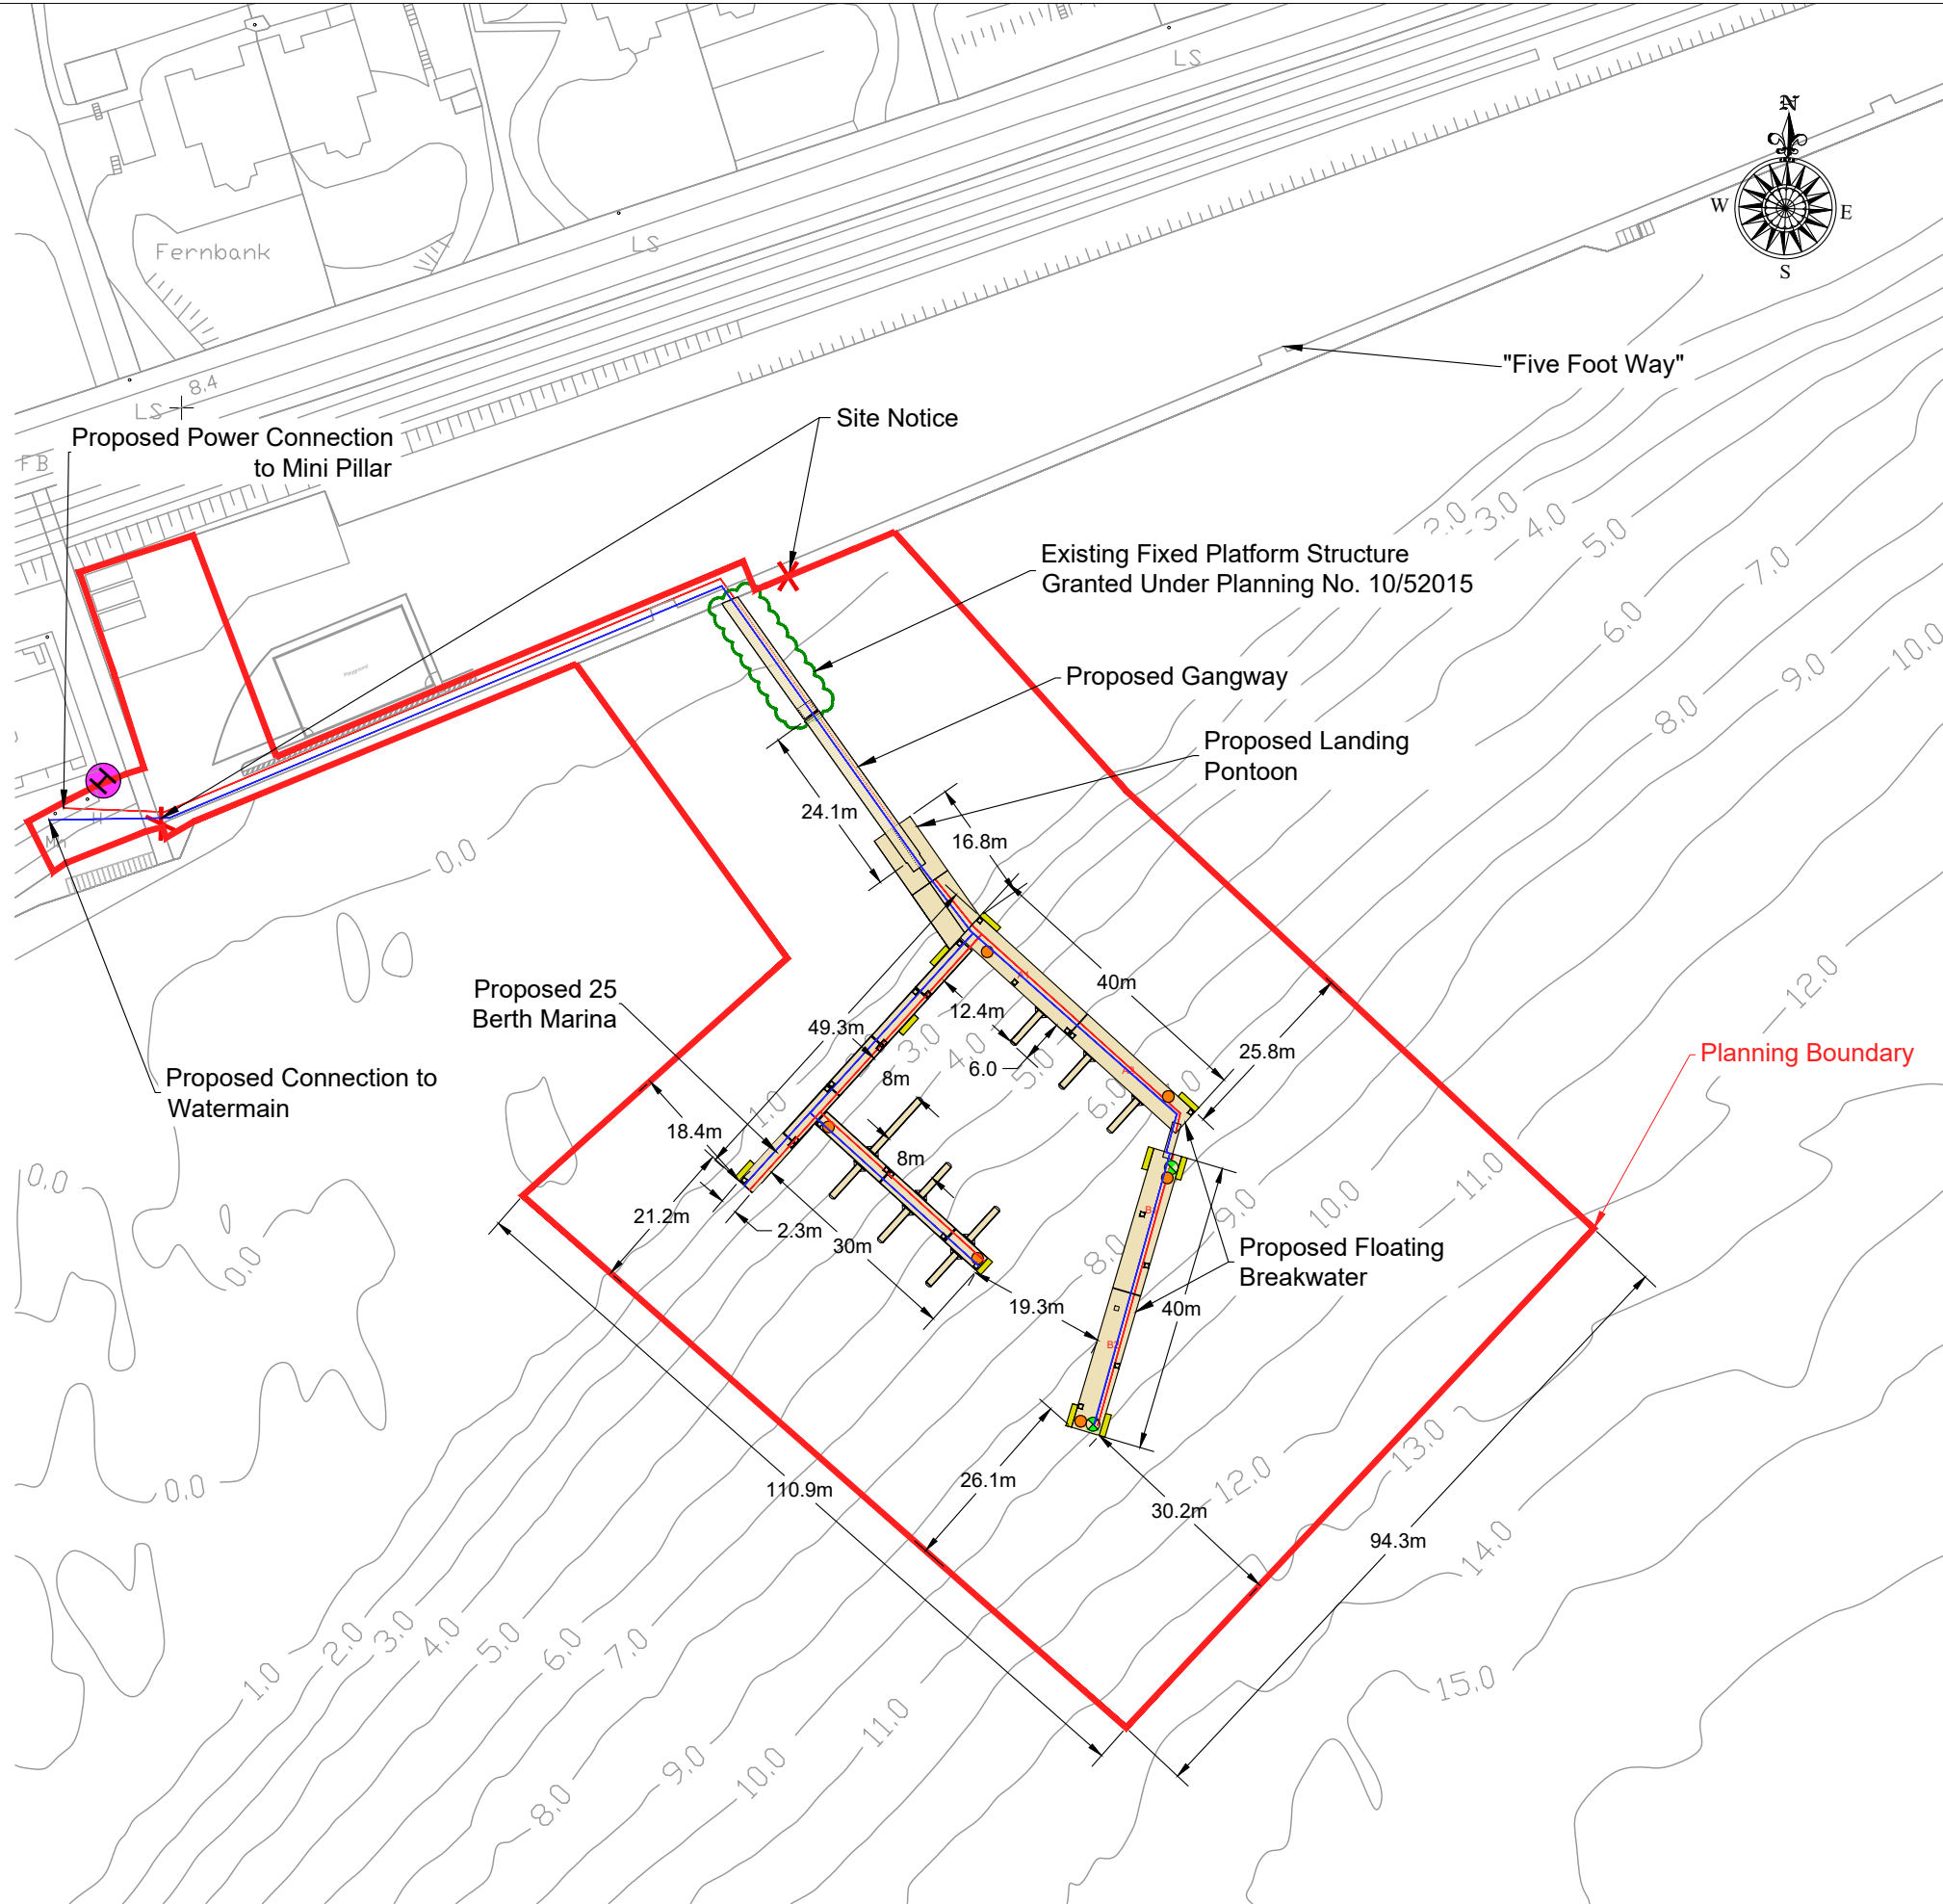

GENERAL NOTES

- NOTES;
- DO NOT SCALE OFF DRAWINGS.
  - DIMENSIONS IN MILLIMETRES UNLESS NOTED OTHERWISE. LEVELS IN METRES RELATIVE TO SITE DATUM.
  - ALL DIMENSIONS TO BE CHECKED ON SITE.
  - THIS DRAWING IS TO BE READ IN CONJUNCTION WITH ALL OTHER DRAWINGS & DOCUMENTS.
  - SEABED CONTOURS TO LOCAL CHART DATUM.

- LEGEND;
- PLANNING BOUNDARY UNDER THIS APPLICATION
  - SITE NOTICES
  - Existing Fixed Platform Structure Granted Under Planning No. 10/52015

Symbol Legend

750mm Service Pedestal	□
Lighting Bollard	□
Navigation Light	⊗
Escape Ladder	▭
Fire Extinguisher/Lifebuoy	○
Hydrant	⊕
Water	—
Power	—

02	12/03	PART 8 PLANNING APPLICATION	TJOC	PM	AC
01	07/03	PART 8 PLANNING APPLICATION	TJOC	PM	AC
00	01/03	DRAFT FOR CLIENT REVIEW	TJOC	PM	AC
Rev	Date	Description	By	Chk	App

**BYRNE LOOBY**  
 www.ByrneLooby.com  
 IRELAND UK UNITED ARAB EMIRATES BAHRAIN

CLIENT  
 Cove Sailing Club in  
 Conjunction with Cork County Council

PROJECT  
 Whitepoint Marina Development

DRAWING TITLE  
 Services

STATUS  
 Planning Application

Date: 14/02/19	Scale: 1:1,000	Drawn:TJOC	Chk: PM	App: AC
Project No: CM1199	Drg. No: _0405_			Rev: 02

Ordnance Survey Ireland Licence No. EN 0061919  
 © Ordnance Survey Ireland/Government of Ireland