

- NOTES:
- DO NOT SCALE OFF DRAWINGS.
  - DIMENSIONS IN MILLIMETRES UNLESS NOTED OTHERWISE. LEVELS IN METRES RELATIVE TO SITE DATUM.
  - ALL DIMENSIONS TO BE CHECKED ON SITE.
  - THIS DRAWING IS TO BE READ IN CONJUNCTION WITH ALL OTHER DRAWINGS & DOCUMENTS.
  - SEABED CONTOURS TO LOCAL CHART DATUM.

- LEGEND:
- PLANNING BOUNDARY UNDER THIS APPLICATION
  - X SITE NOTICES
  - Existing Fixed Platform Structure Granted Under Planning No. 10/52015

DEVELOPMENT ADDRESS:  
 WHITEPOINT,  
 COBH,  
 CO. CORK.

PLANNING AREA = 1.3 Hectares

MAP SERIES :  
 1 : 2,500  
 6472-09

Revision Date = 14 December 2003  
 Survey Date = 31 December 1973  
 Levelled Date = 31 December 1985

Rev	Date	Description	By	Chk	App
02	12/03	PART 8 PLANNING APPLICATION	TJOC	PM	AC
01	07/03	PART 8 PLANNING APPLICATION	TJOC	PM	AC
00	01/03	DRAFT FOR CLIENT REVIEW	TJOC	PM	AC

**BYRNE LOOBY**

www.ByrneLooby.com

IRELAND UK UNITED ARAB EMIRATES BAHRAIN

CLIENT  
 Cove Sailing Club in  
 Conjunction with Cork County Council


PROJECT  
 Whitepoint Marina Development

DRAWING TITLE  
 Marina Flow Impact  
 Harbour Channel Plan & Cross-Section

STATUS  
 Planning Application

Date: 14/02/19	Scale: 1:2,500	Drawn:TJOC	Chk: PM	App: AC
Project No: CM1199	Drg. No: _0409_			Rev: 02

Location Map (Scale 1:2,500)

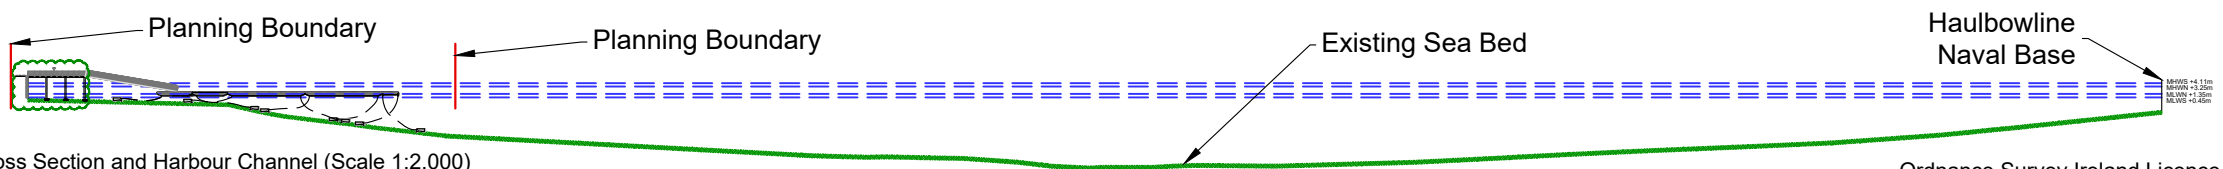

Cross Section and Harbour Channel (Scale 1:2,000)