


PLAN SCALE: 1:20

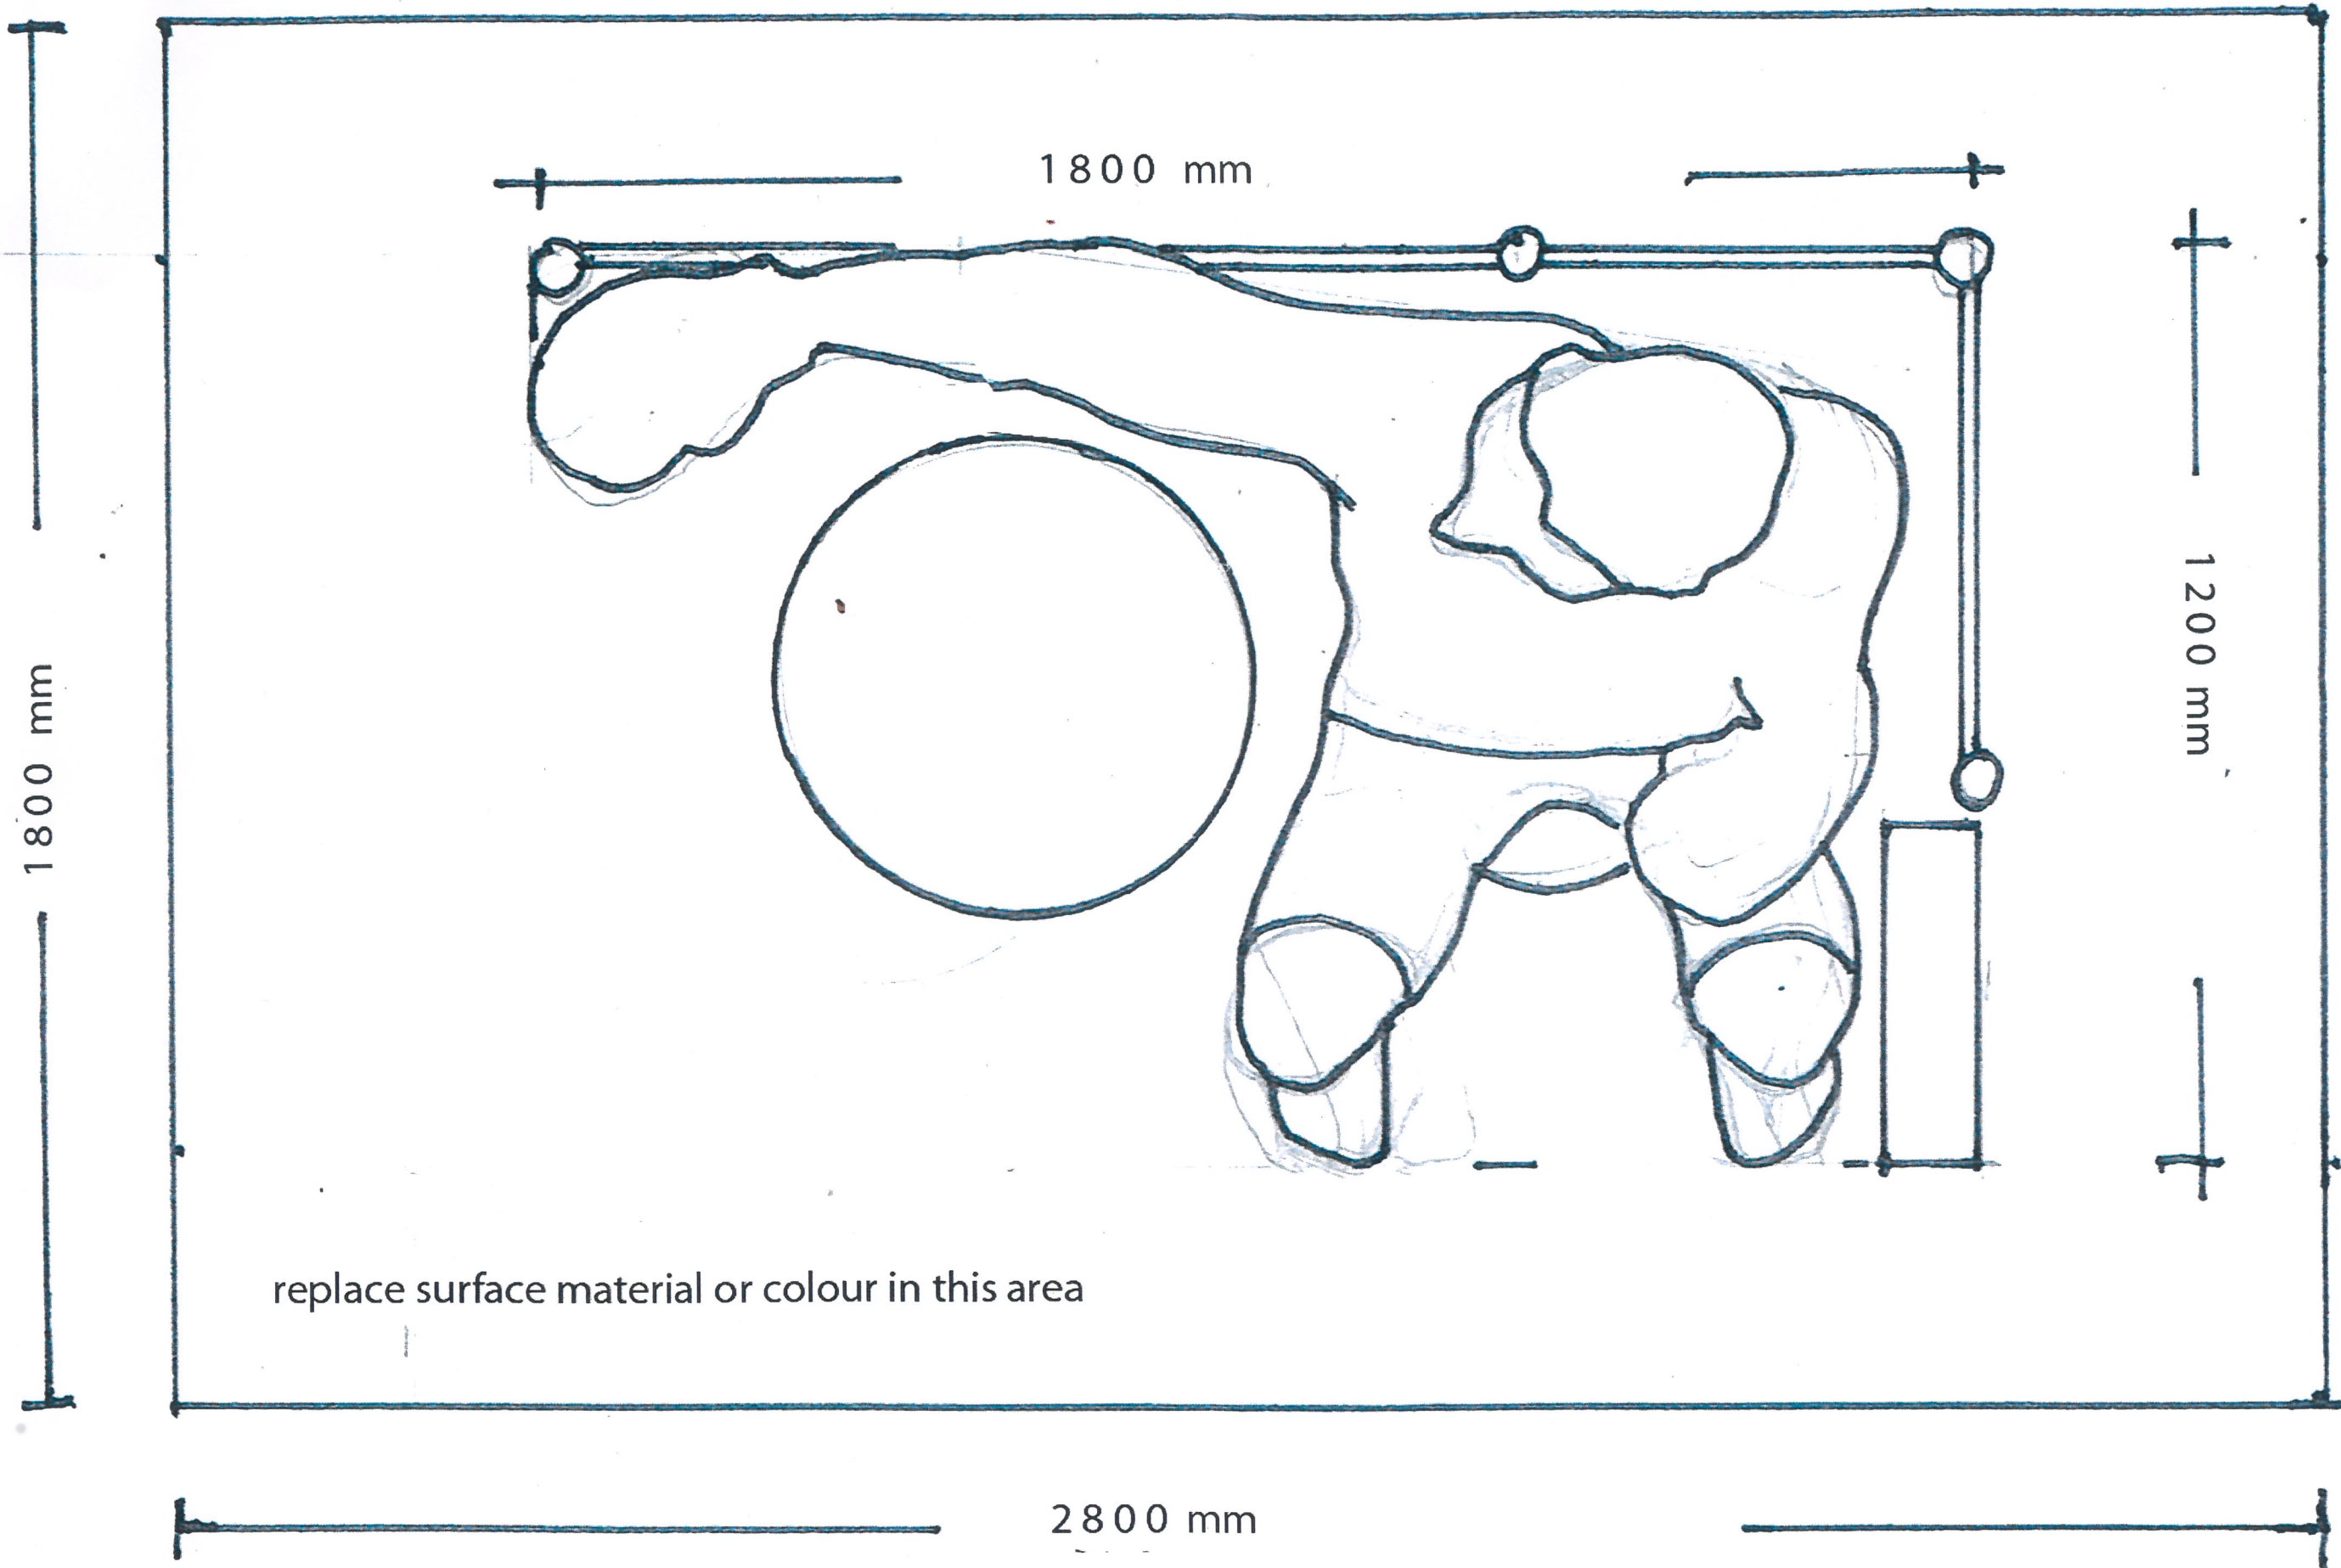

1800 mm

1800 mm

1200 mm

2800 mm

replace surface material or colour in this area