
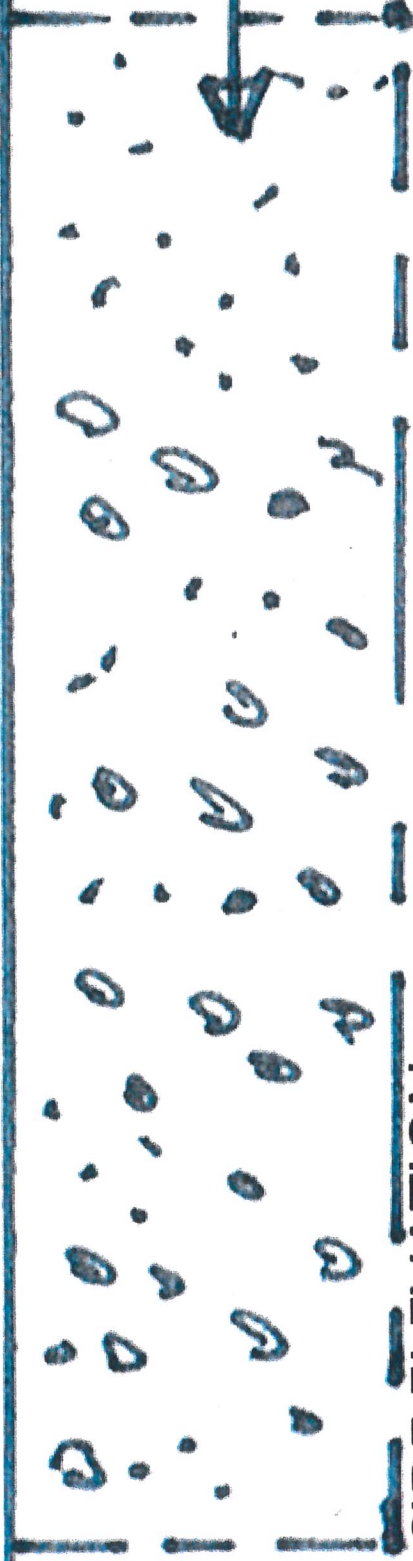


1 200 mm

1 450 mm

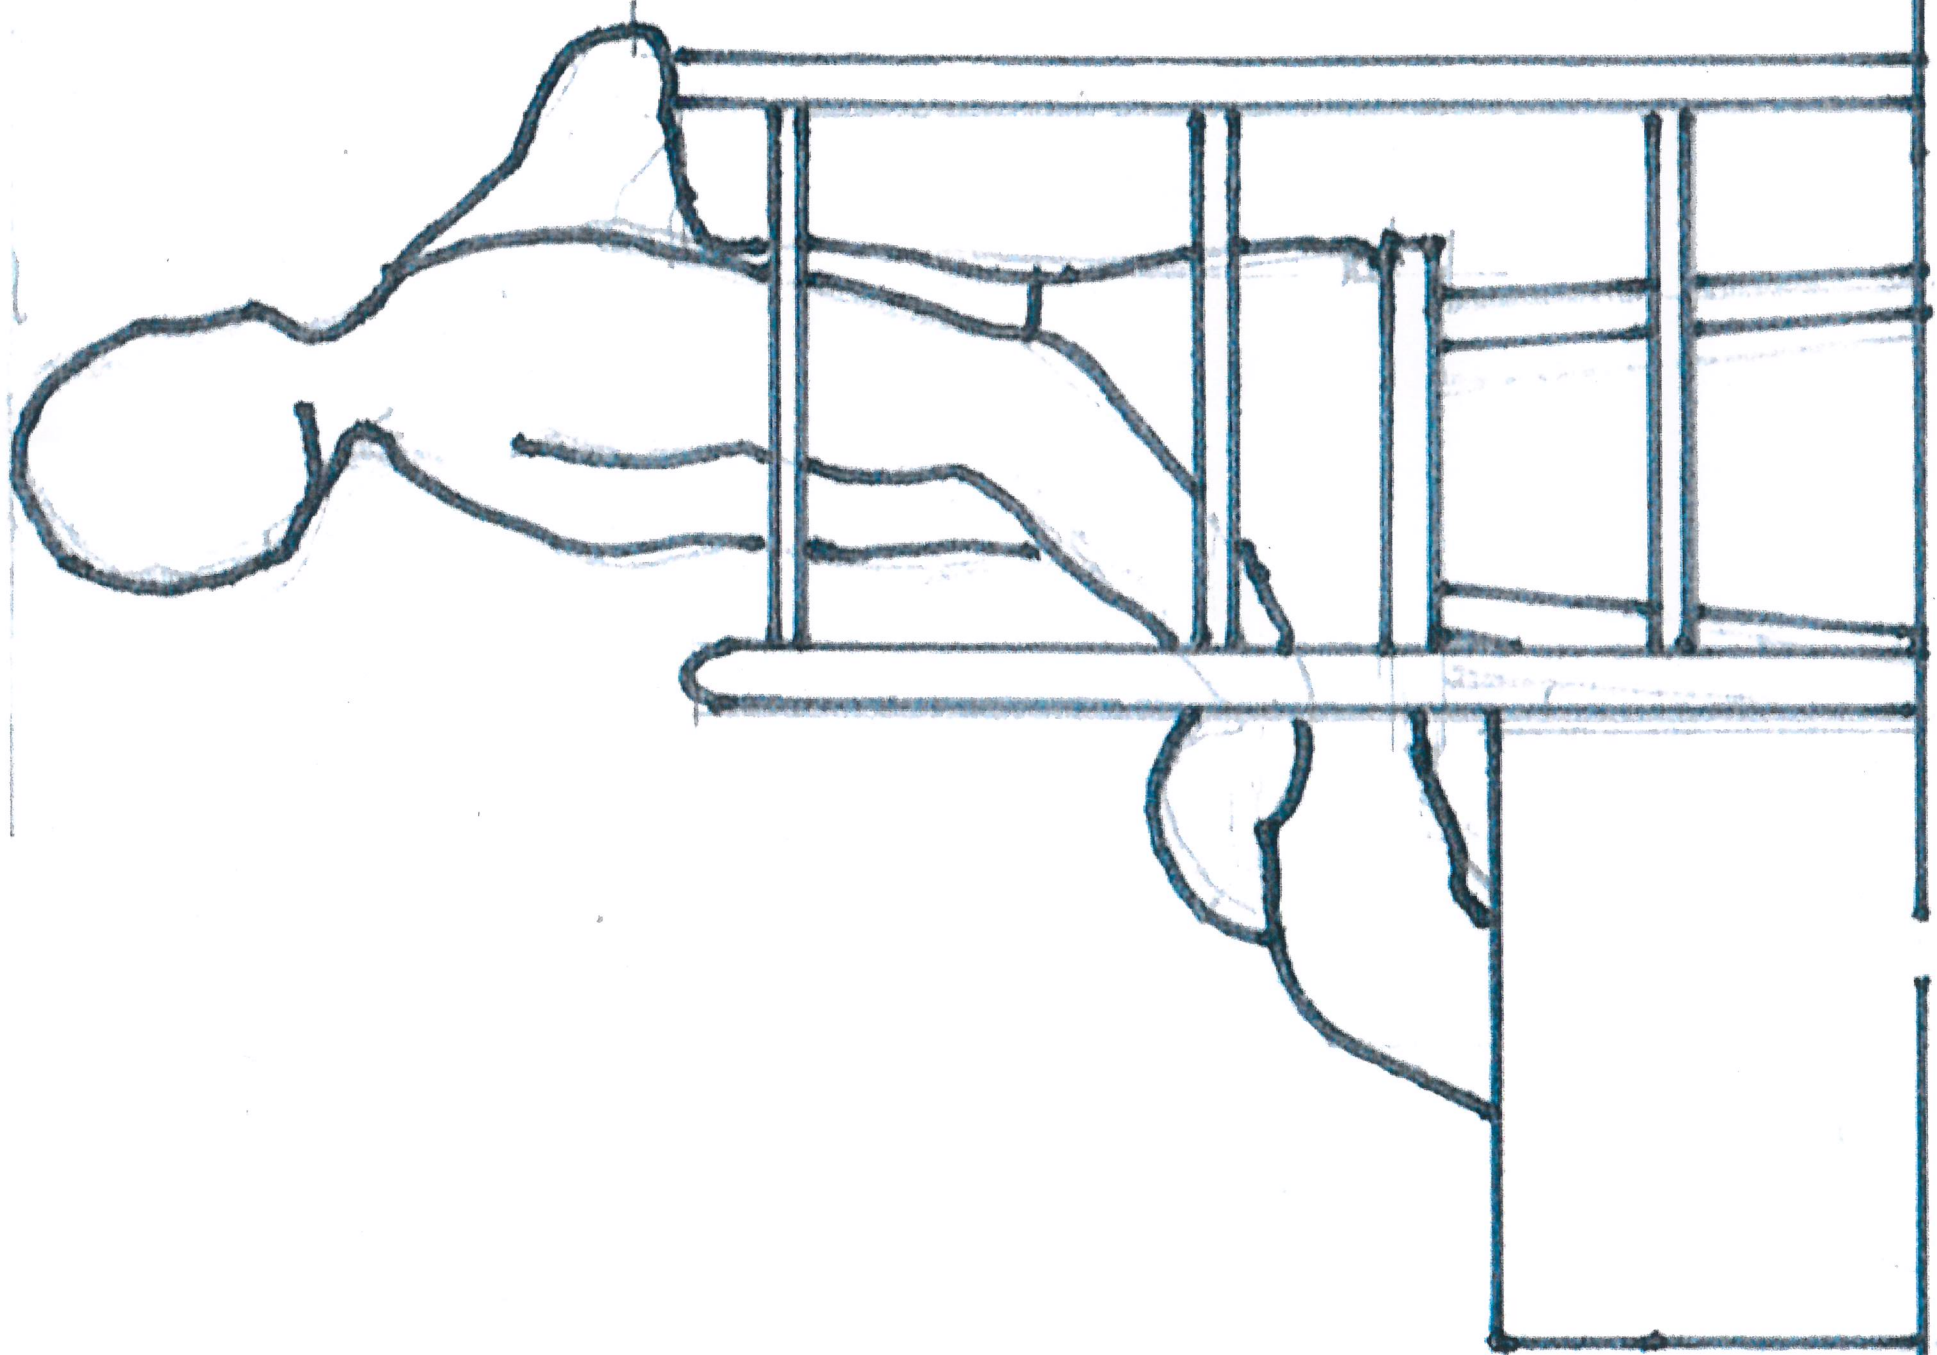

CONCRETE
FOUNDATION
SUBJECT TO
ENGINEERS'
SPECIFICATIO

SIDE ELEVATION