


LEGEND	
	Existing road
	Proposed Concrete Kerbing
	Proposed Concrete Footpath / Buildout
	Existing Footpath
	Proposed tactile paving (red)
	Proposed Belisha Beacon with front flashing lights on steel pole

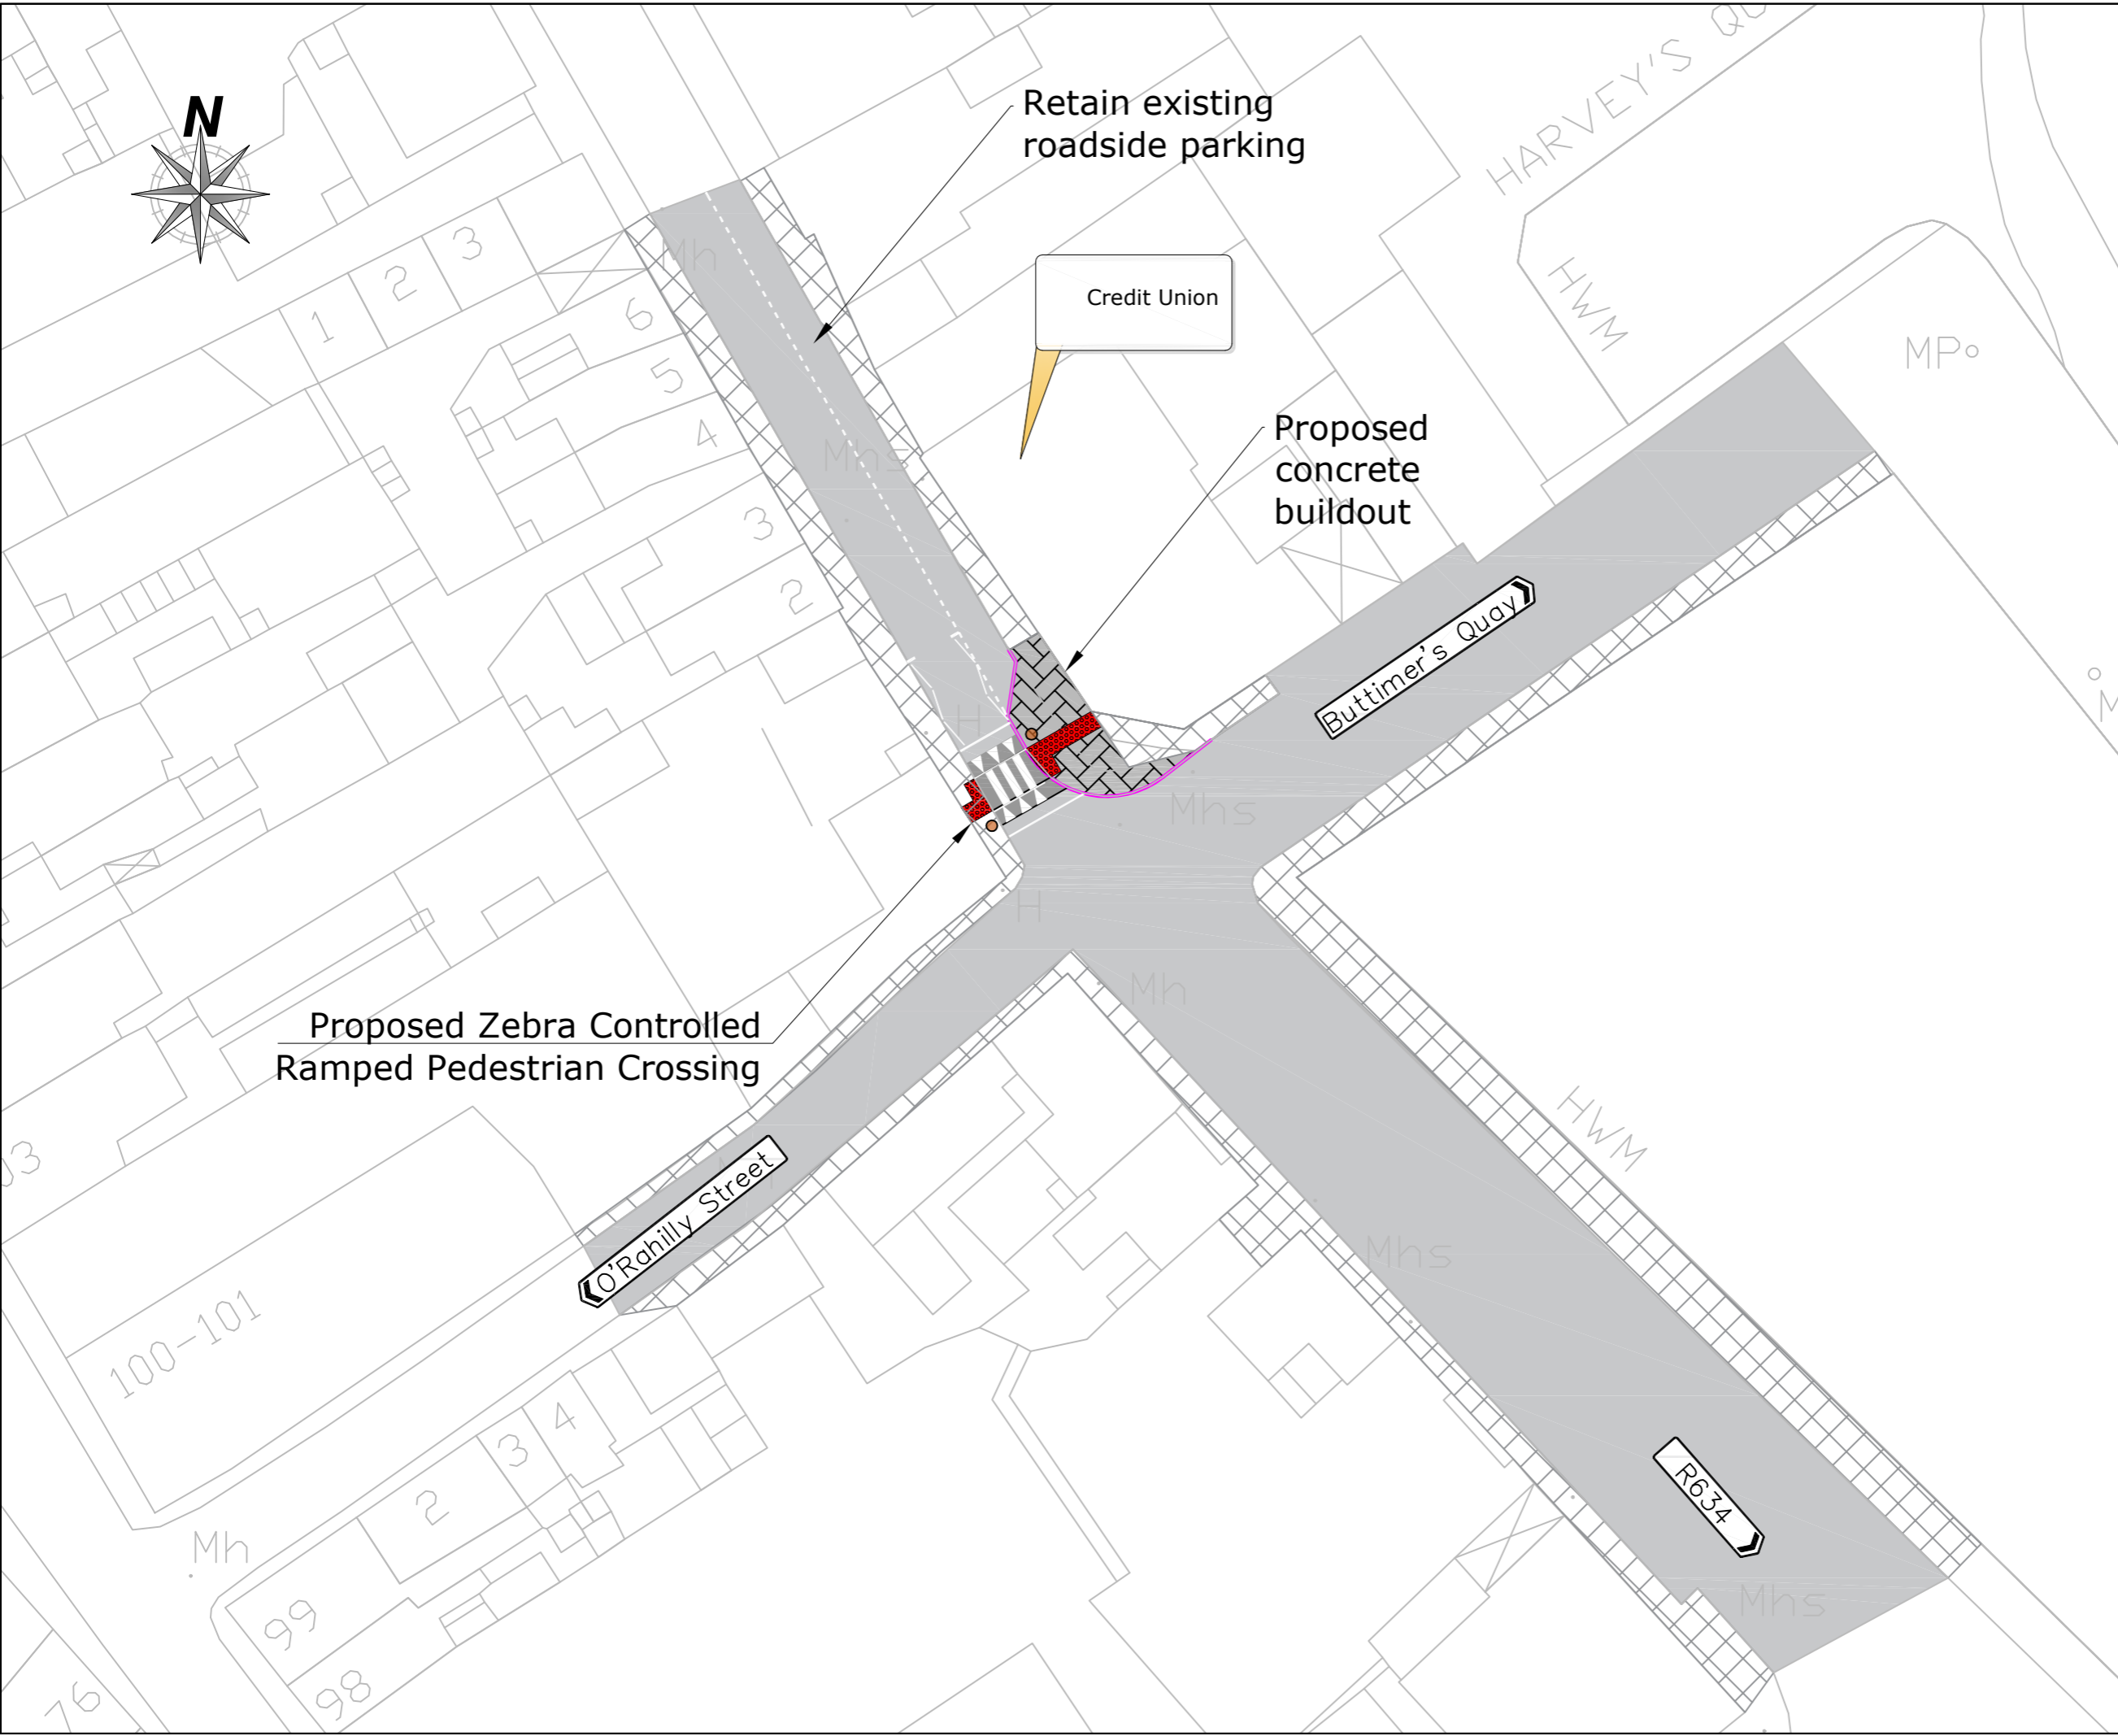

Rev	By	Date	Description
<p><b>© Copyright</b>            The information on this drawing is confidential and must not be disclosed to any third party or reproduced, in whole or part, without the express written consent of Cork County Council.            All drawings remain the property of Cork County Council.            Includes Ordnance Survey Ireland data reproduced under OSI Licence number 2020/D6/CCHA/CorkCountyCouncil.            Unauthorised reproduction infringes Ordnance Survey Ireland and Government of Ireland copyright. © Ordnance Survey Ireland, 2020.</p>			
<p><b>CORK COUNTY COUNCIL</b>            Regional &amp; Local Roads Design Office            Floor 3            County Library Building            Carrigrohane Road, Cork.</p>			
<p>Project:  <b>R634 Buttimers Quay, Pedestrian Crossing, Youghal</b></p>			
<p>Title:            Proposed Layout</p>			
<p>File Path:            C:\Users\aldrinh\Desktop\East Cork TFI Funded Schemes\Youghal\R634-LA-01 D0.dwg</p>			
Author:	AL	ROS	MOS
Drawn:	AL	ROS	MOS
Date:	25 August 2020		Scale: 1: 400
Sheet:	Section 38		Page: A1
<p>R907 - LA -02</p>			<p>D0</p>