



# Cannon O'Leary Place Not to Scale

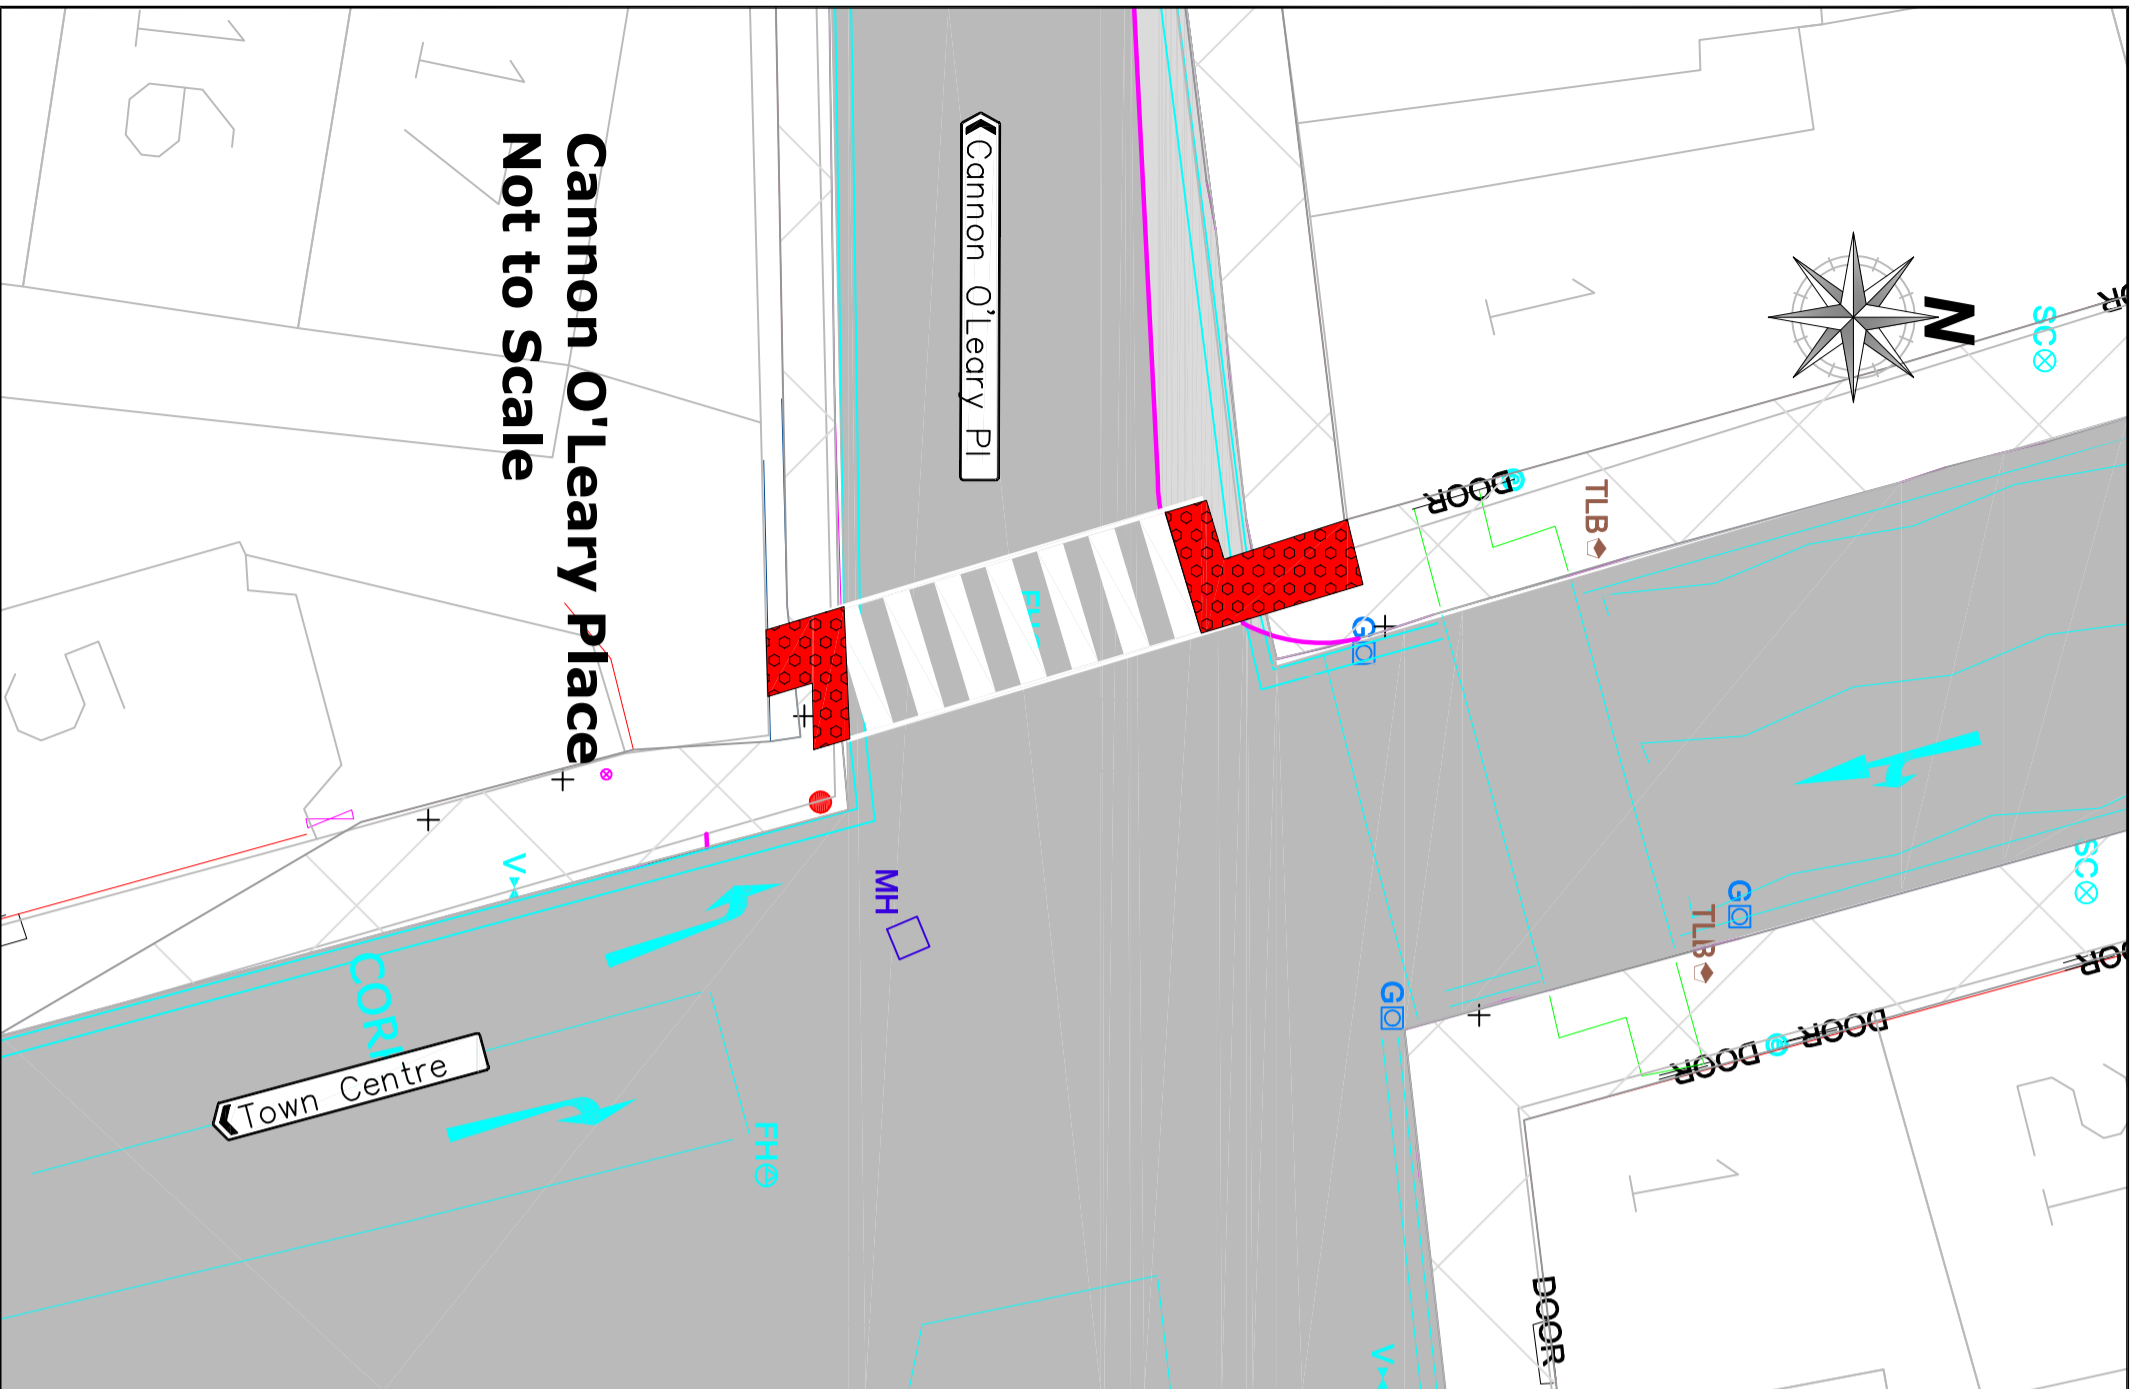

# Midleton Street Not to Scale

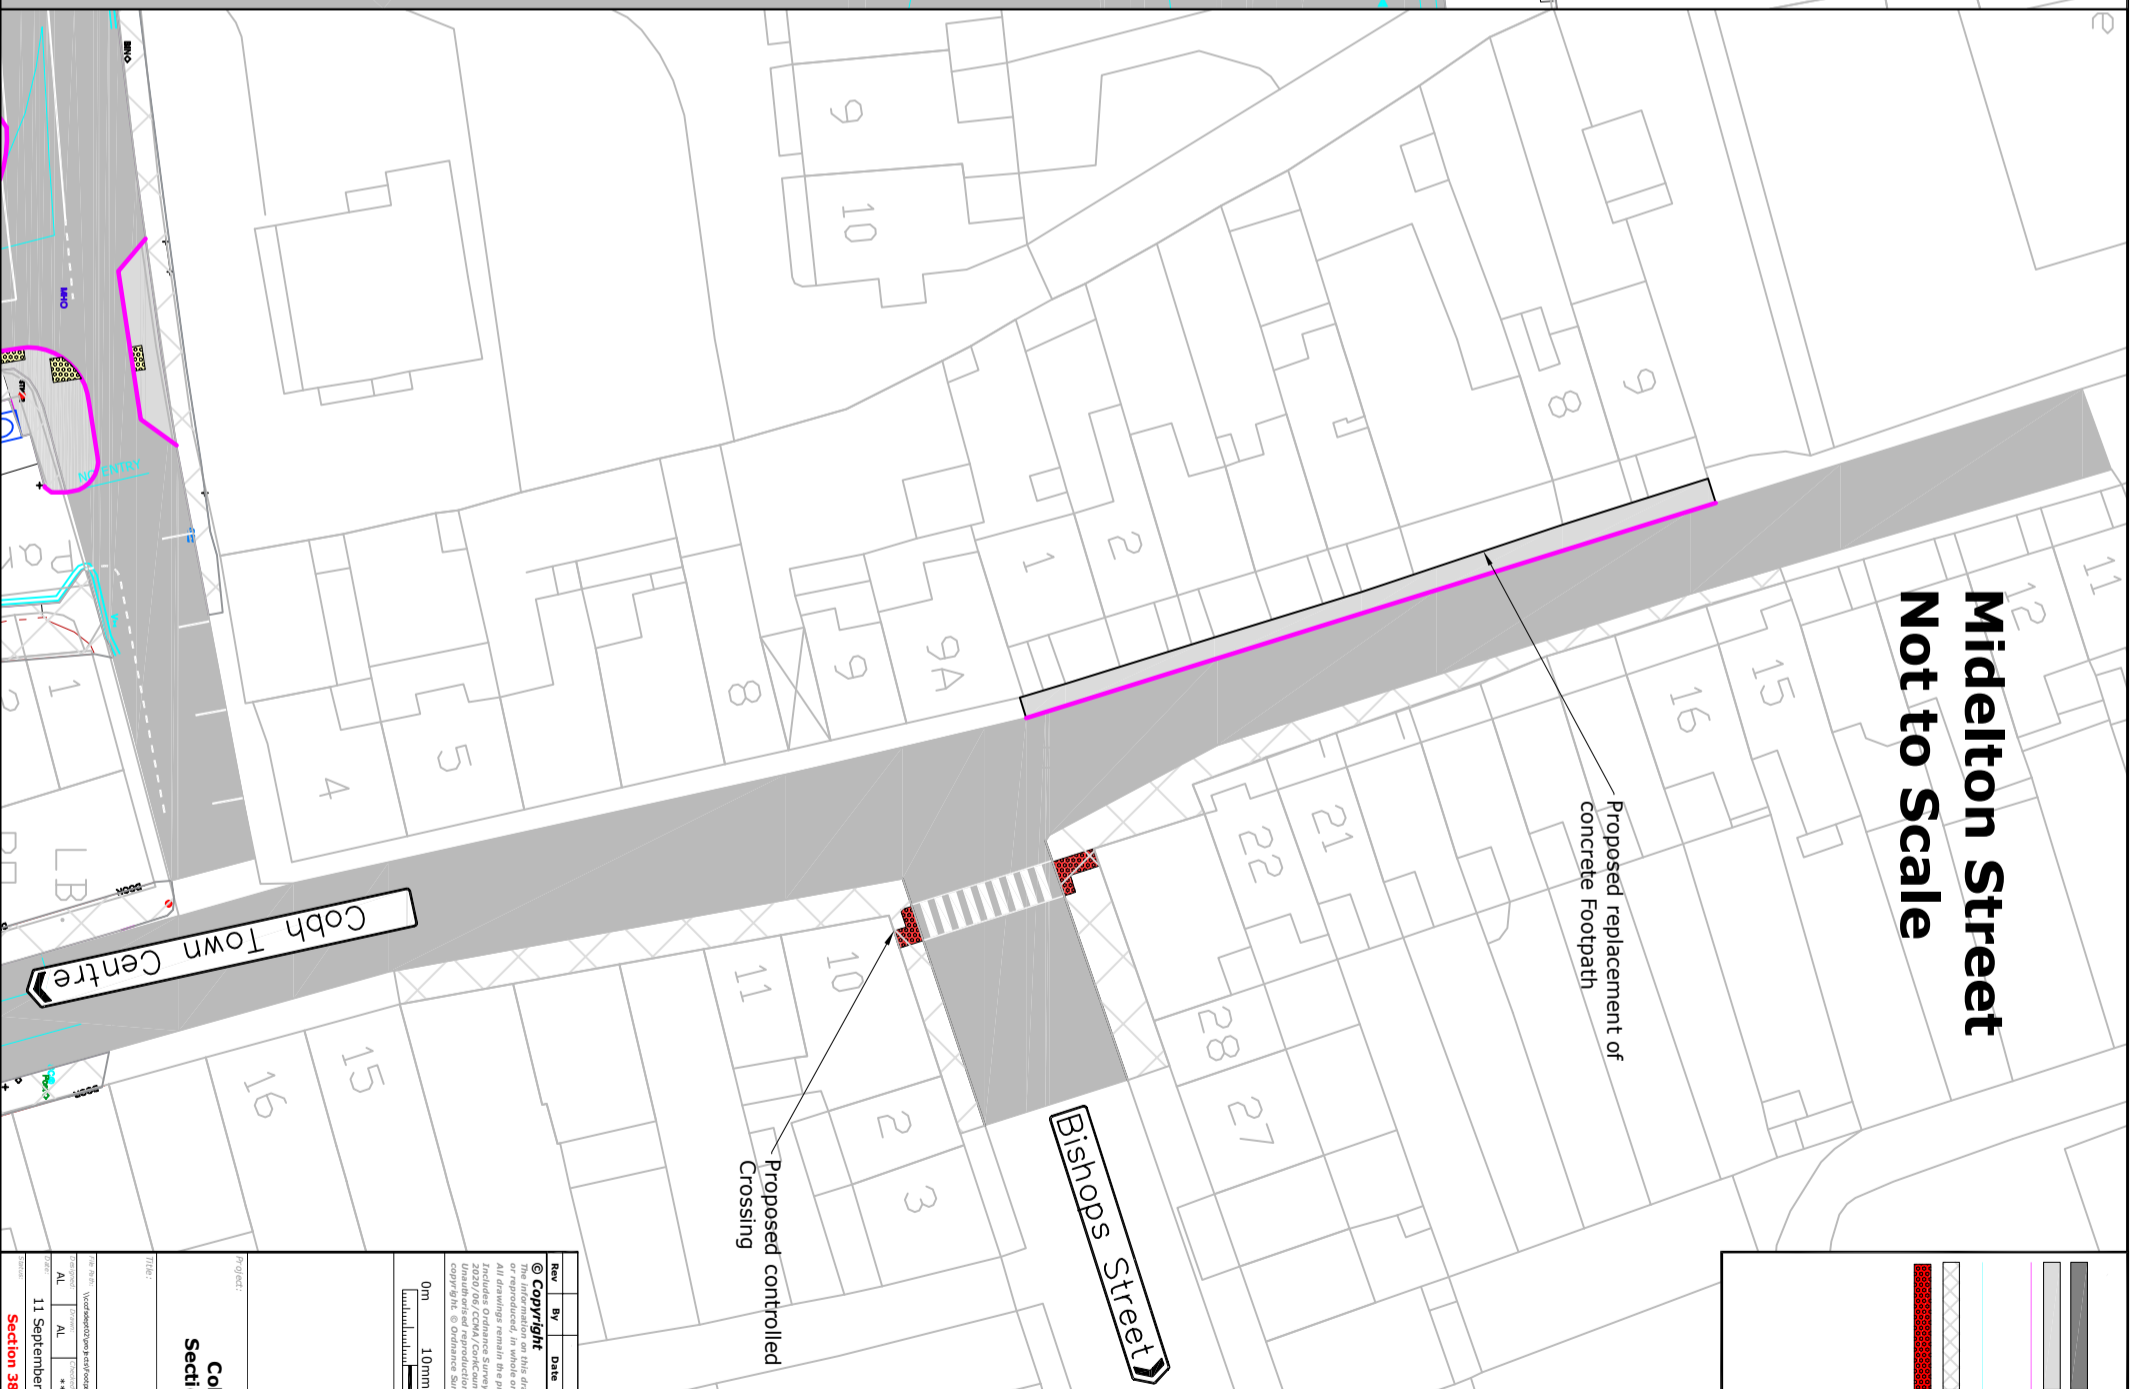

LEGEND	
	Existing road
	Proposed Concrete Build-outs / Footpath
	Proposed Concrete Kerbing
	Existing Roadmarkings
	Existing Footpath
	Proposed tactile paving

Proposed controlled Crossing

Proposed replacement of concrete Footpath

Rev	By	Date	Description
01	AL	11 September 2020	Issue for public consultation
02	AL	11 September 2020	Issue for public consultation
CORK COUNTY COUNCIL  
Regional & Local Roads Design Office  
County Library Building  
Carrigrohane Road, Cork.

Cobh Municipal District  
Section 38 - Traffic Calming  
Proposed Layout

Project:	Cobh Municipal District Section 38 - Traffic Calming
Client:	Cork County Council
Drawn by:	AL
Checked by:	AL
Date:	11 September 2020
Scale:	1:250
Section:	Section 38
Sheet:	D1