


NOTES:-
Public Lighting to be upgraded in vicinity of school.

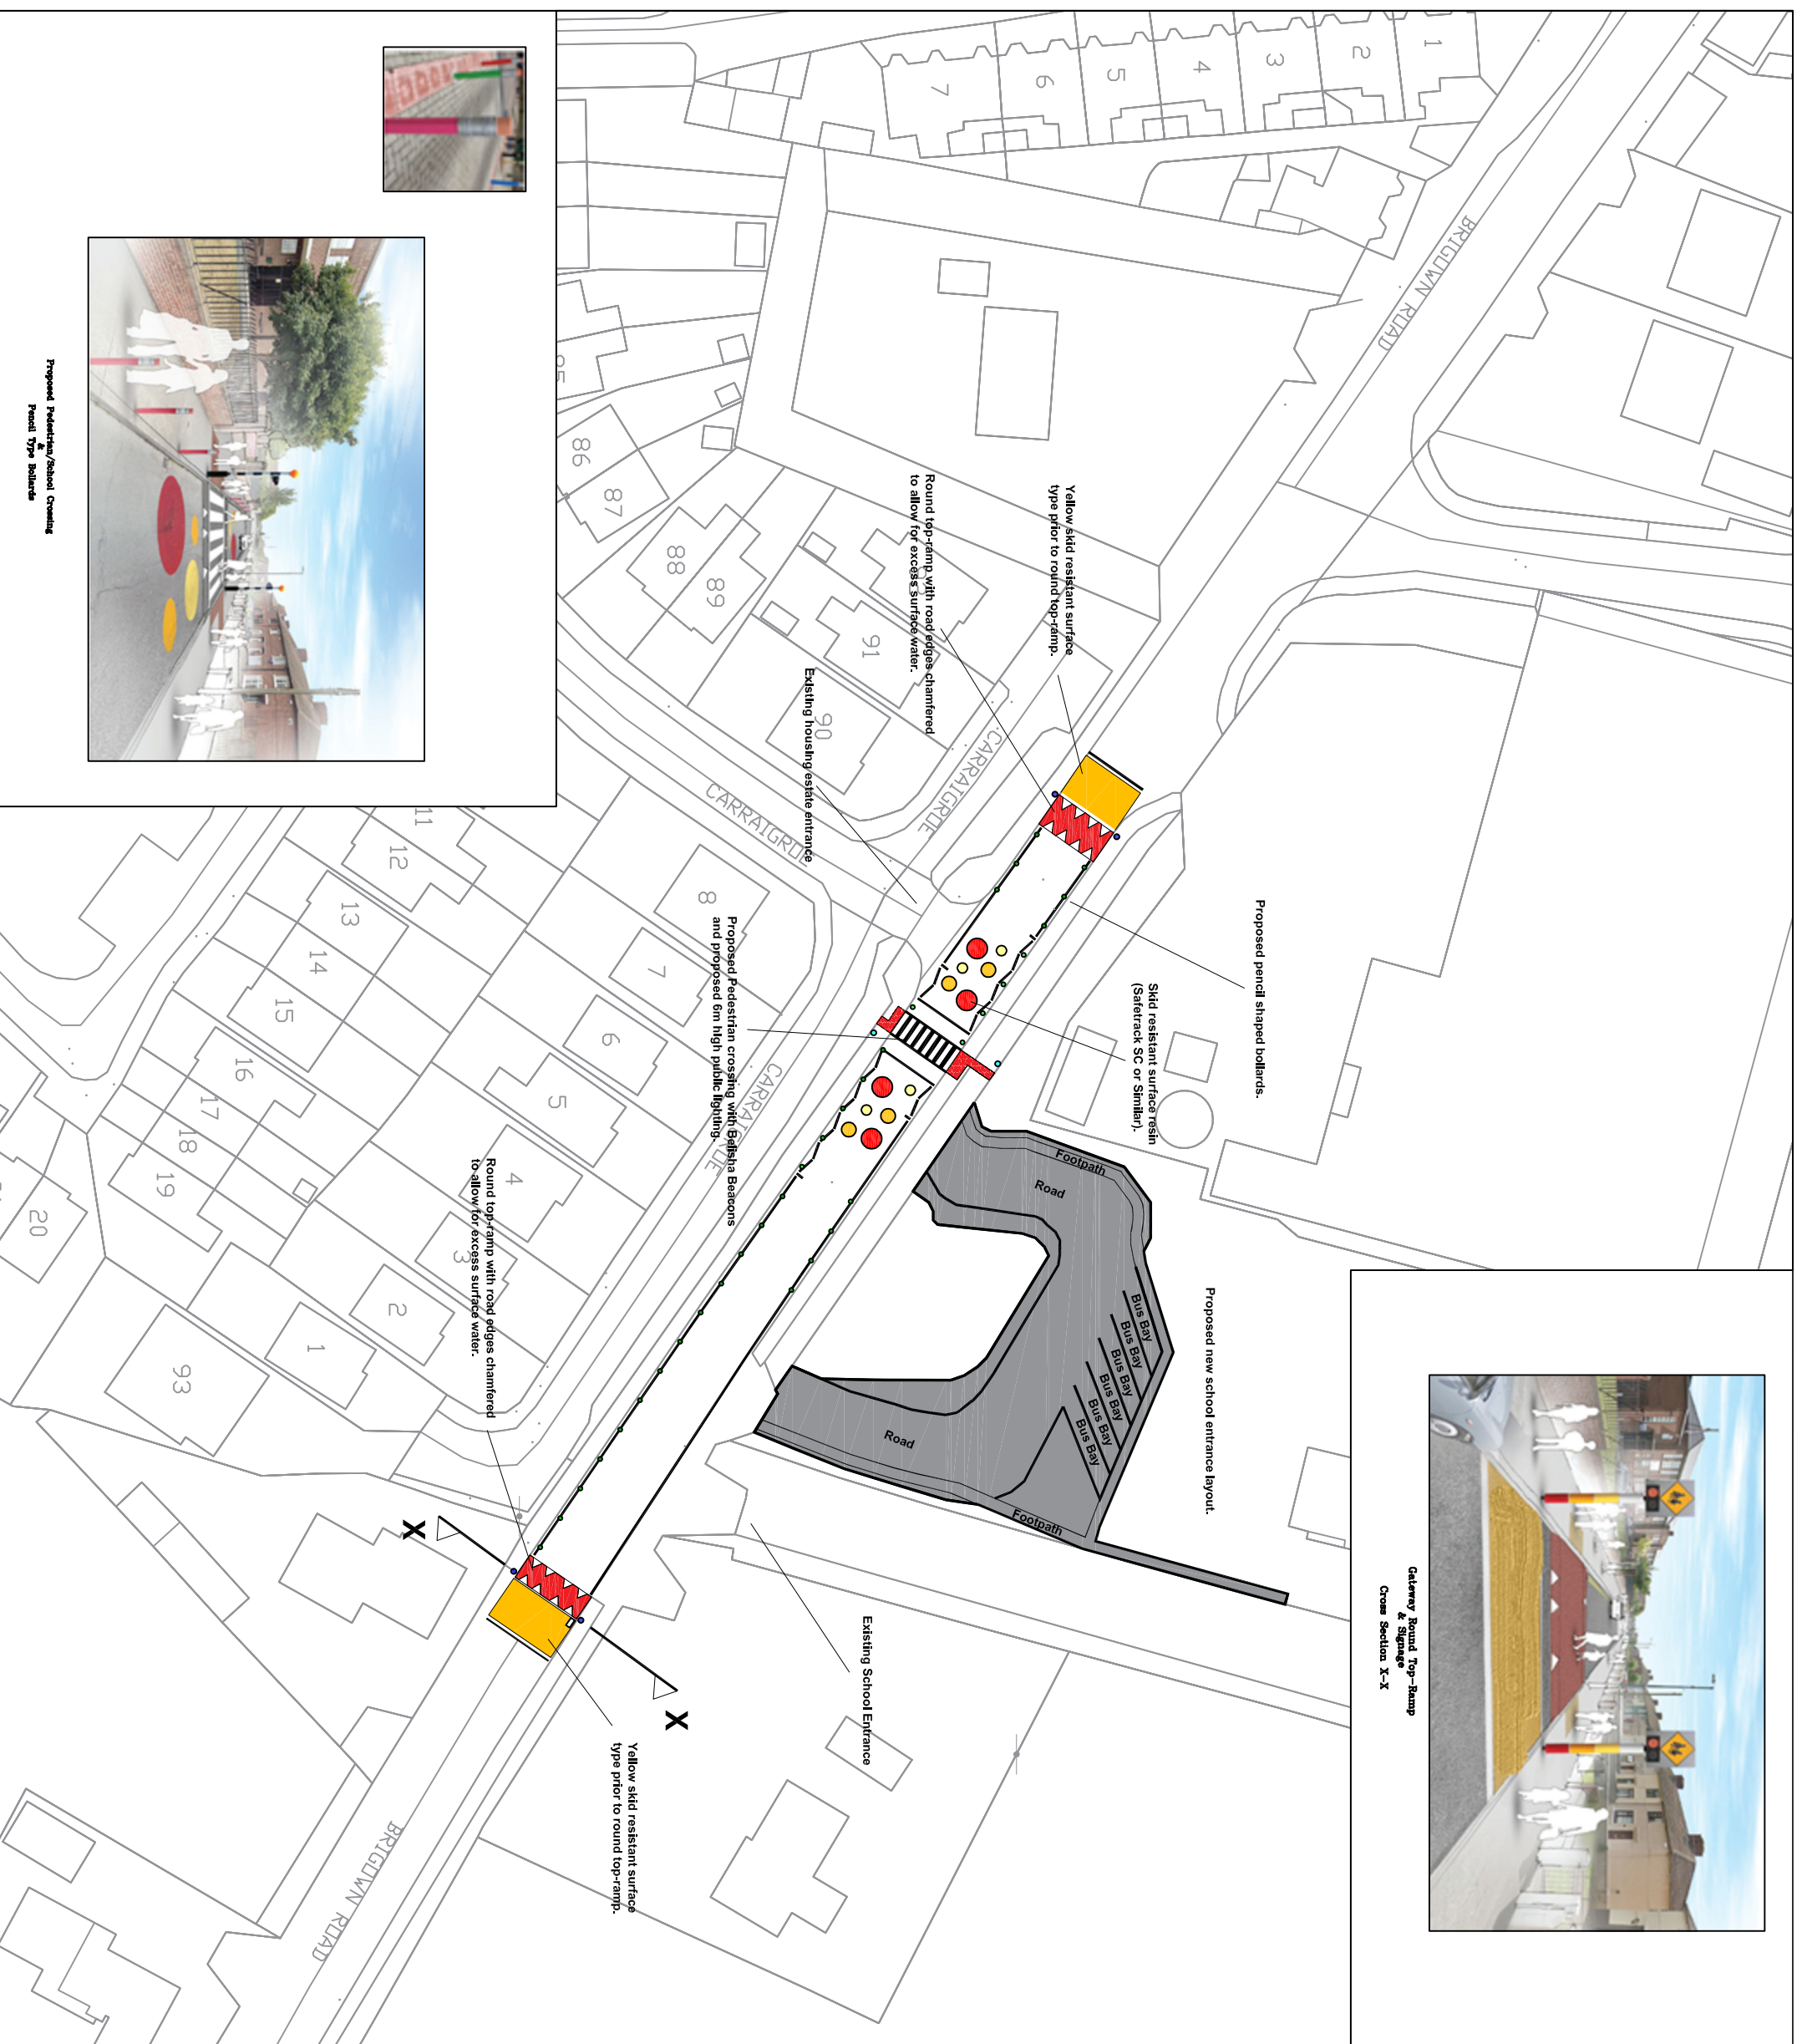

Gateway Round Top-Ramp & Signage Cross Section X-X



Proposed Pedestrian/School Crossing Pencil Type Bollards

- LEGEND**
- Ballistic Beacons at existing Pedestrian crossing.
 - Gateway Sign e.g. School Ahead Sign on a multi-lane Road.
 - Proposed Public Lighting at Pedestrian Crossing
 - Proposed Pencil Type Bollards

<p>CORK COUNTY COUNCIL Roads (Management & Development), Planning, Drainage, Co. Cork. Tel: 051 852 1111 Fax: 051 852 1112 www.corkcoco.ie</p>	
Project:	School Zone Design Briglow Rd. L1418-0, Mitchelstown
Phase:	Section 38 Drawings
Author:	School Zone Initiative Briglow Rd. L1418-0, Mitchelstown
Designer:	Urban Systems
Checker:	Urban Systems
Scale:	1:1000
Issue:	April 2023
Drawn By:	MD-SD-011