




Works Location

Rev.:	Description:	Date:
-------	--------------	-------

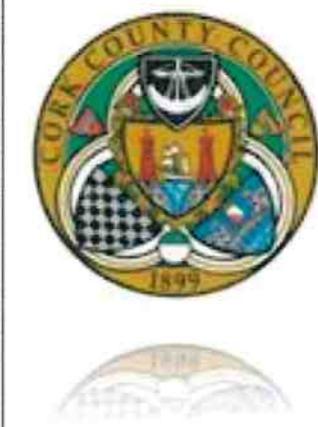

Cork County Council,
 Áras Beantraí,
 Wolfe Tone Square,
 Bantry,
 Co.Cork


Project: Pedestrian Crossing.


Works: Proposed Pedestrian Crossing - with
 Belisha Beacons and Public Lighting.

Title: Works Location Drawing.

Drawing No.: WC-21-023-00

Scale: NTS	Date: 17/09/2021
------------	------------------

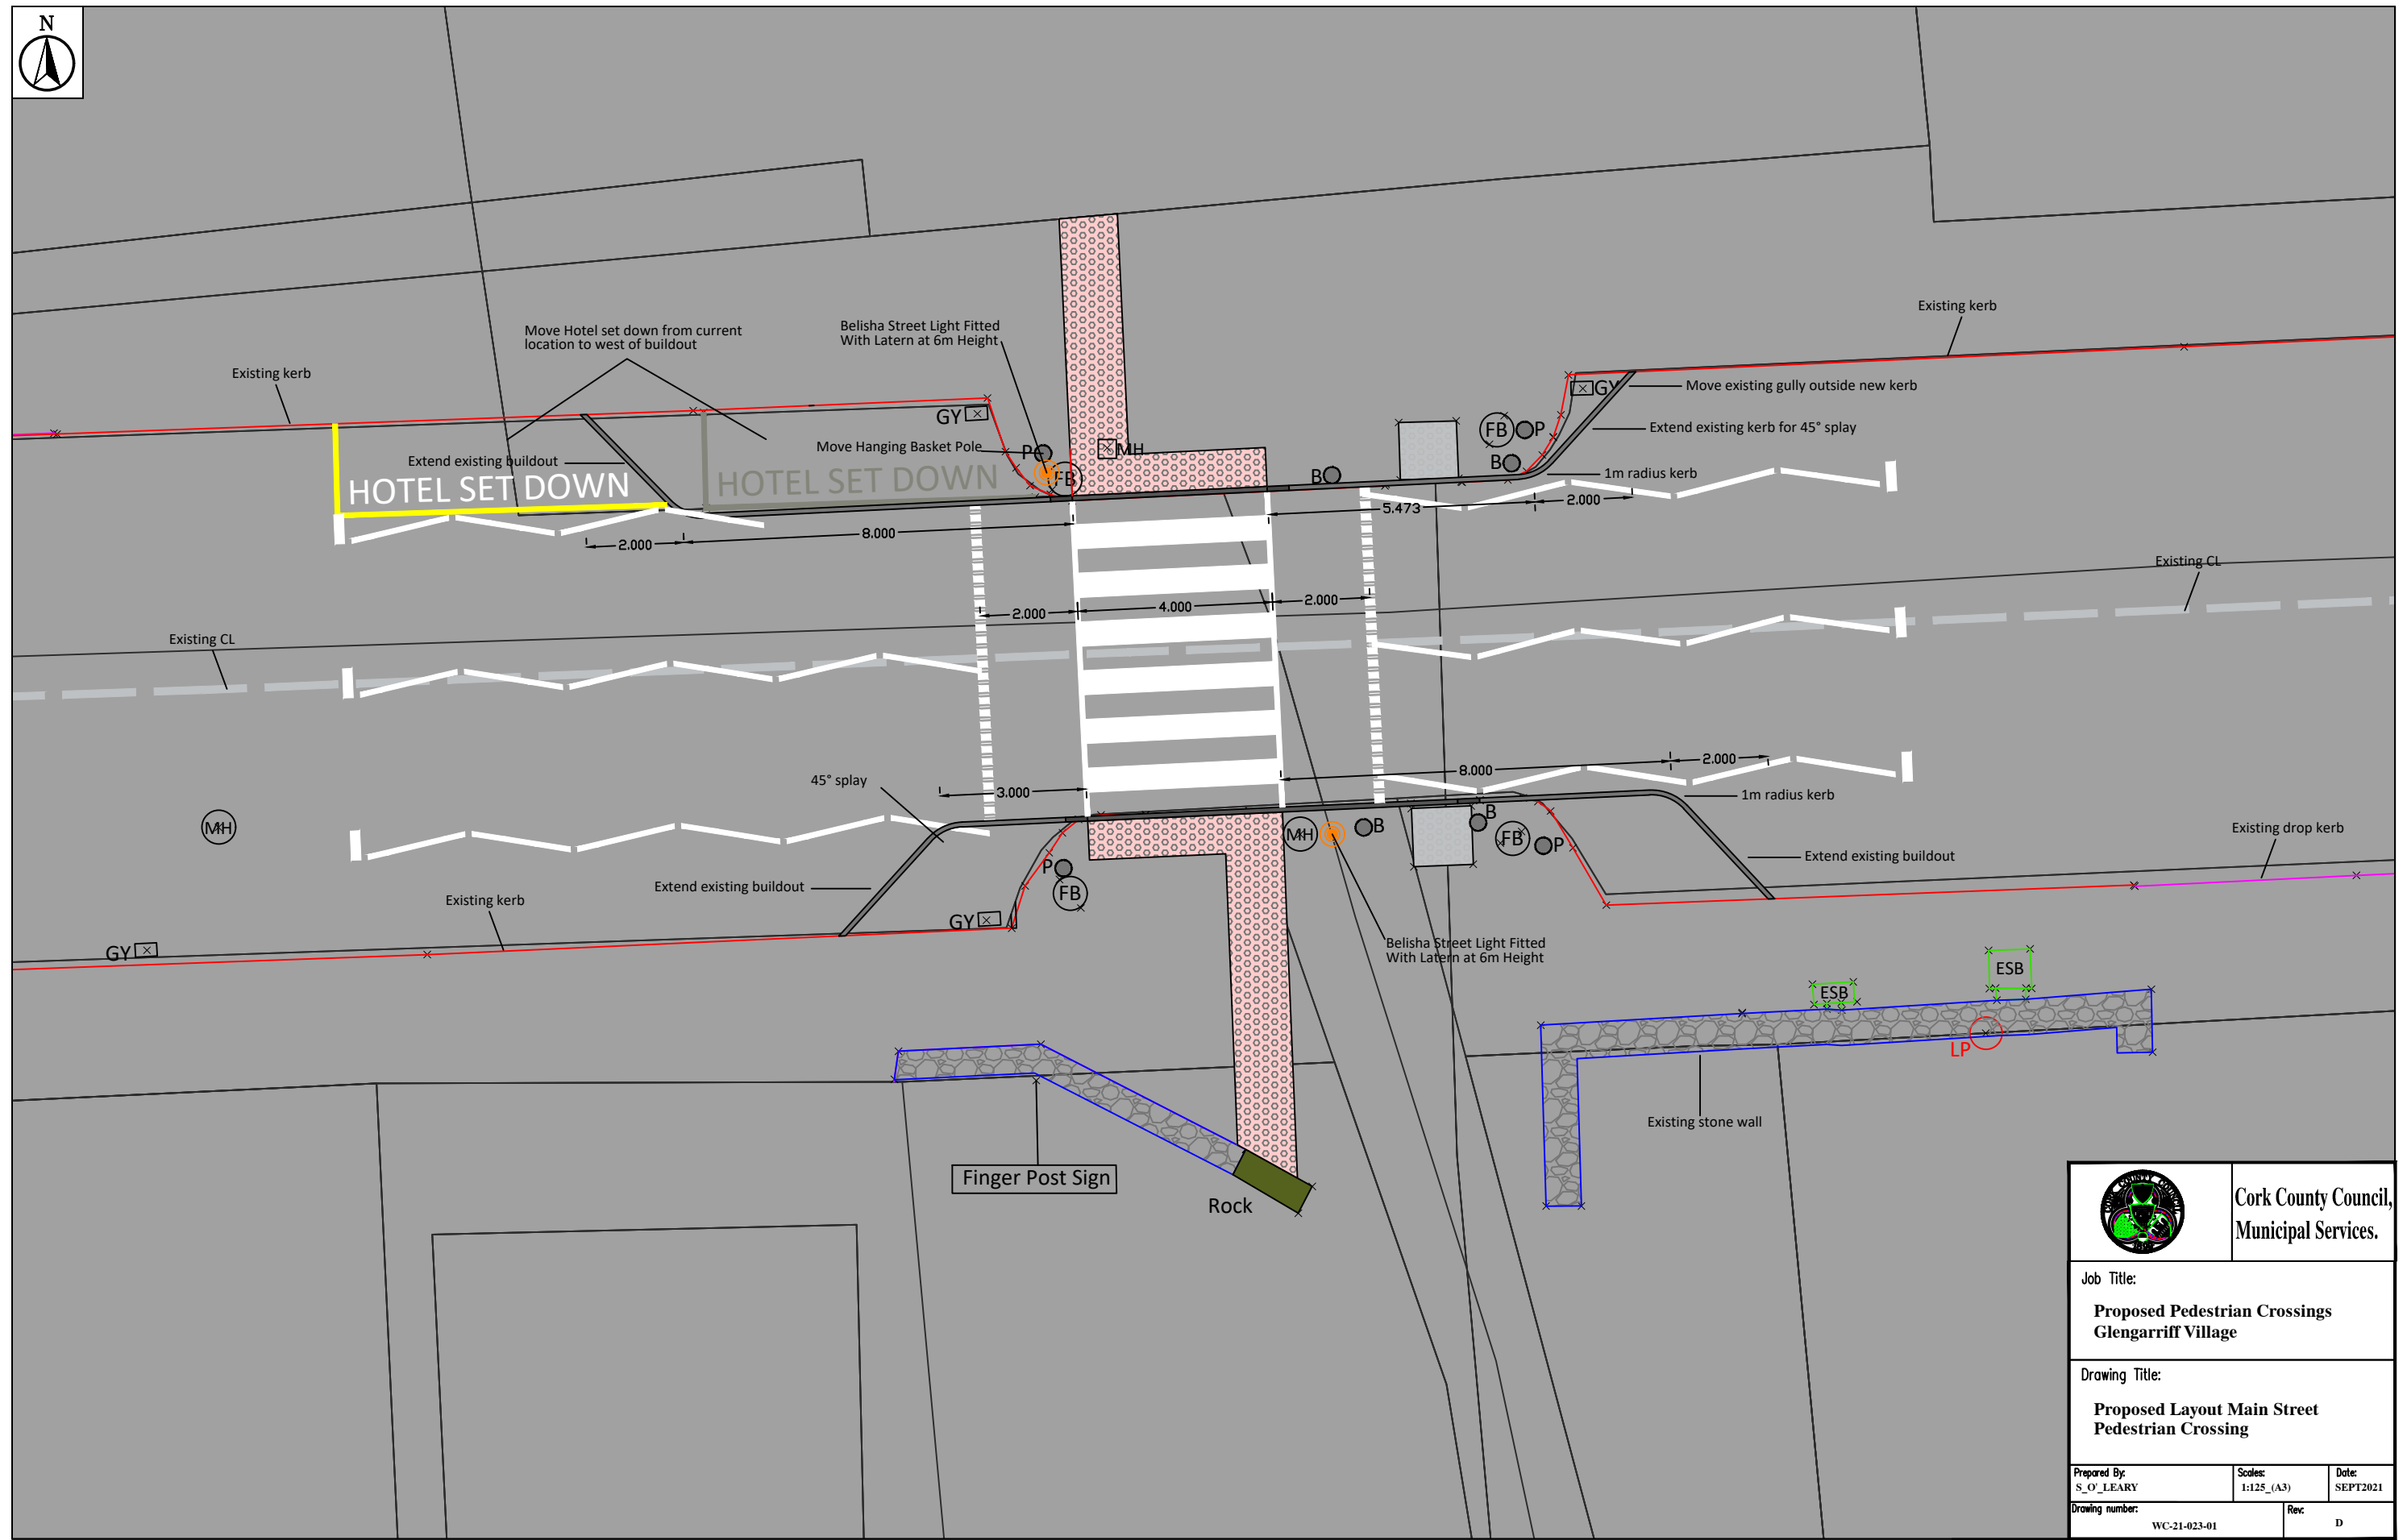

		Cork County Council, Municipal Services.	
Job Title: Proposed Pedestrian Crossings Glengarriff Village			
Drawing Title: Proposed Layout Main Street Pedestrian Crossing			
Prepared By: S_O'LEARY	Scales: 1:125 (A3)	Date: SEPT2021	
Drawing number: WC-21-023-01	Rev: D		