

- NOTES:


 1. This drawing to be read in conjunction with all relevant drawings and specifica
 2. Do not scale, if in doubt ask.
 3. All drawings to be checked on site.
 4. All levels to Malin Head Datum.

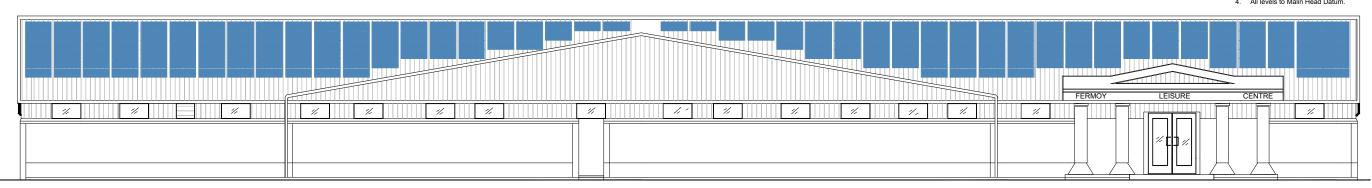


EAST ELEVATION

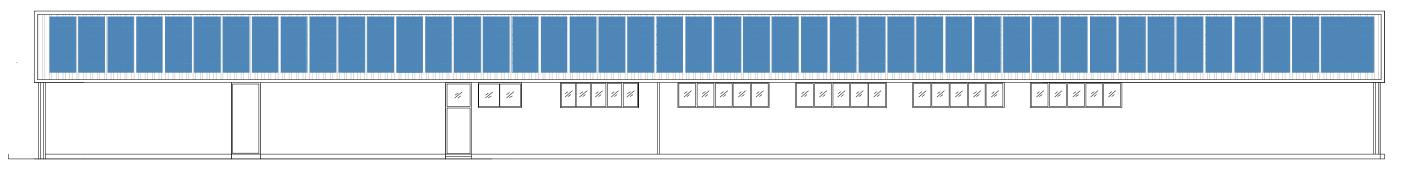

WEST ELEVATION

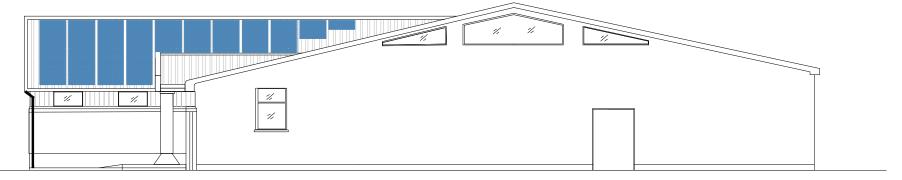

NORTH ELEVATION

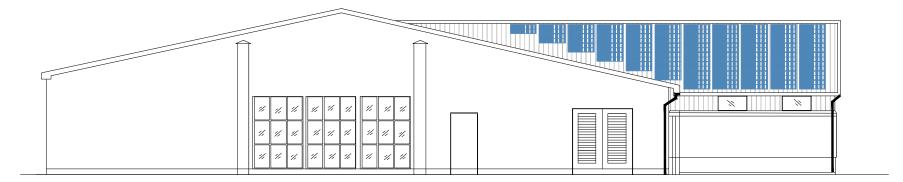

Typical PV Panel Detail

SOUTH ELEVATION

- Note: 1. This drawing to be read in conjunction with all relevant drawings and specifications.
 2. Do not scale, if in doubt ask.
 3. All drawings to be checked on site.
 4. All levels to Malin Head Datum.
- © Ordnance Survey Ireland. All rights reserved. Licence number 2021/OSi_NMA_045

