

HIS DRAWING TO BE READ IN CONJUNCTION WITH RELEVANT CONSULTANT'S DRAWING

© Ordnance Survey Ireland/Government of Irelan

## PROPOSED 'TEN ARCH BRIDGE' ANGLING STAND No. 1

**ACCESSIBLE ANGLING STAND No. 01 DETAIL** 

02 20/11/2020 DB DB Revised angling stand locations and details


Drawn Checked Description


AK DB Revised angling stand location

03 30/04/2021 DB DB Issue for Planning

Scale 1:50

05/08/2020

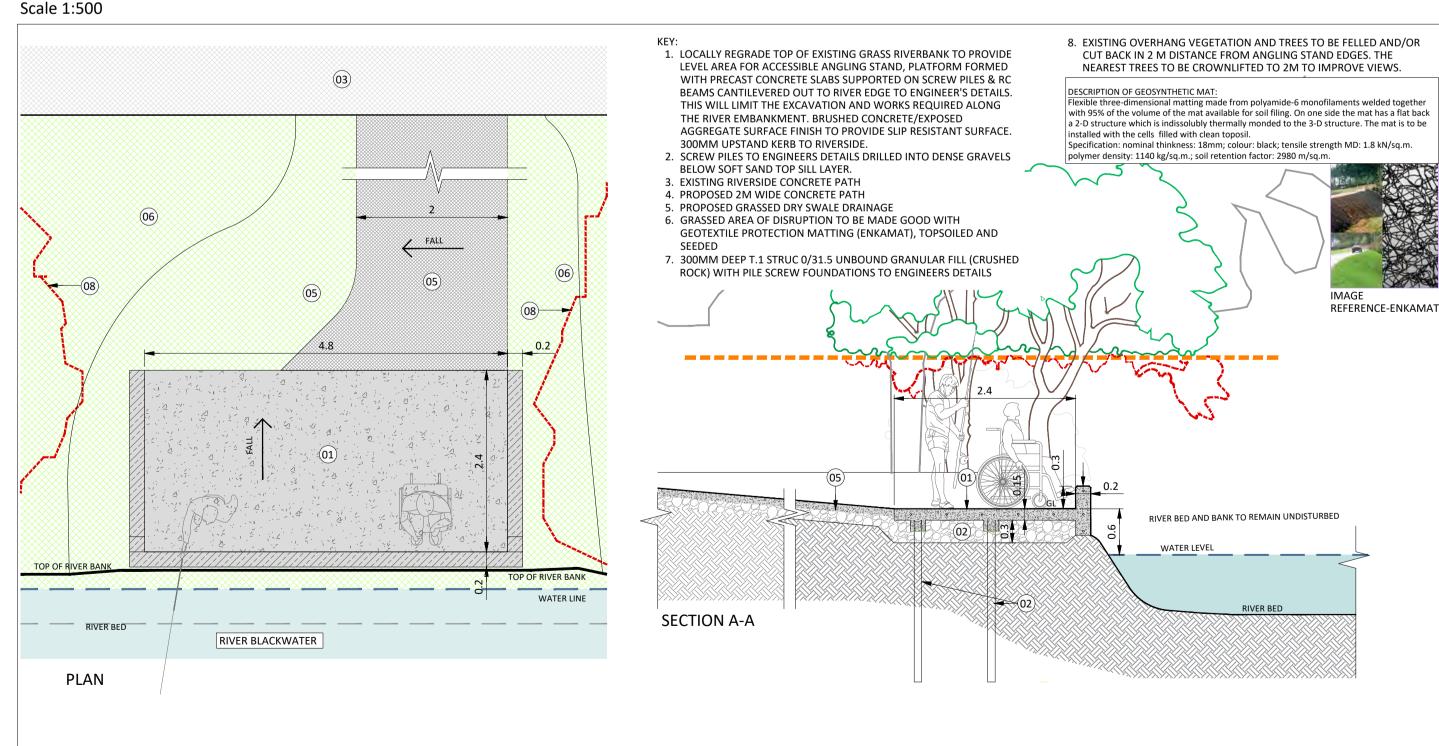

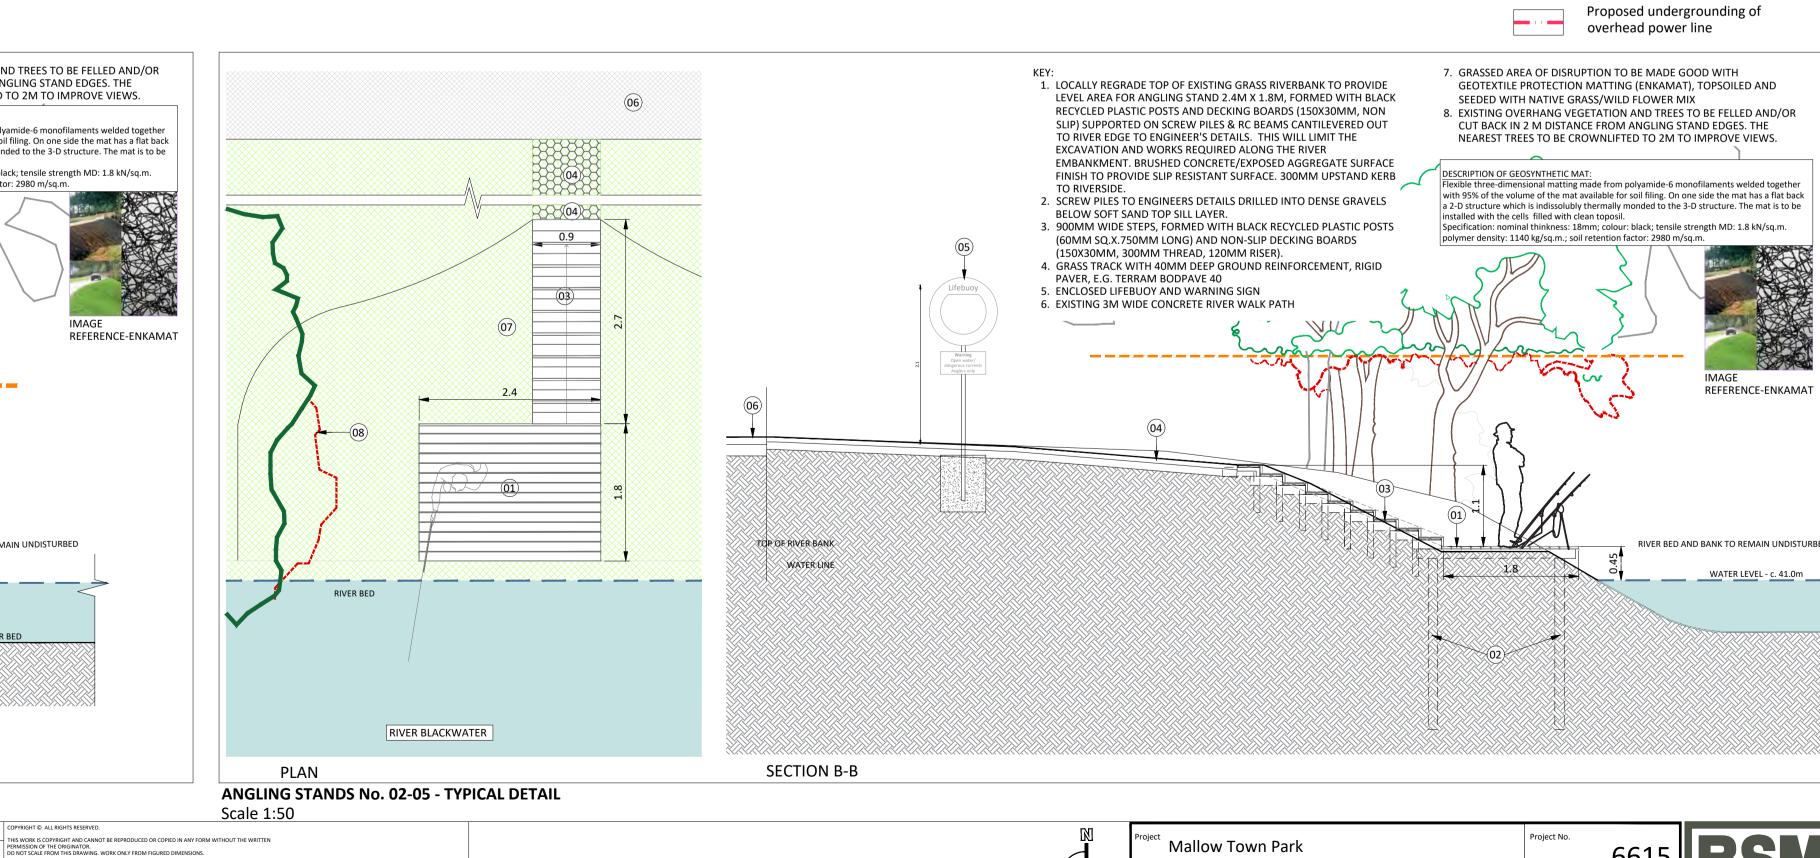

Proposed Improvement Works

PLANNING

**Angling Stands** 

: +353(0) 21 242 5620

rose Wharf Business Centre, Penrose Wharf, Cork

grass/wildflower

389

1968

30/04/2021

Chd.

mail@bradyshipmanmartin.com Drn. Www.bradyshipmanmartin.com DB