


PROPOSED STORM WATER LAYOUT TO NEW CAR PARK
SCALE 1:250

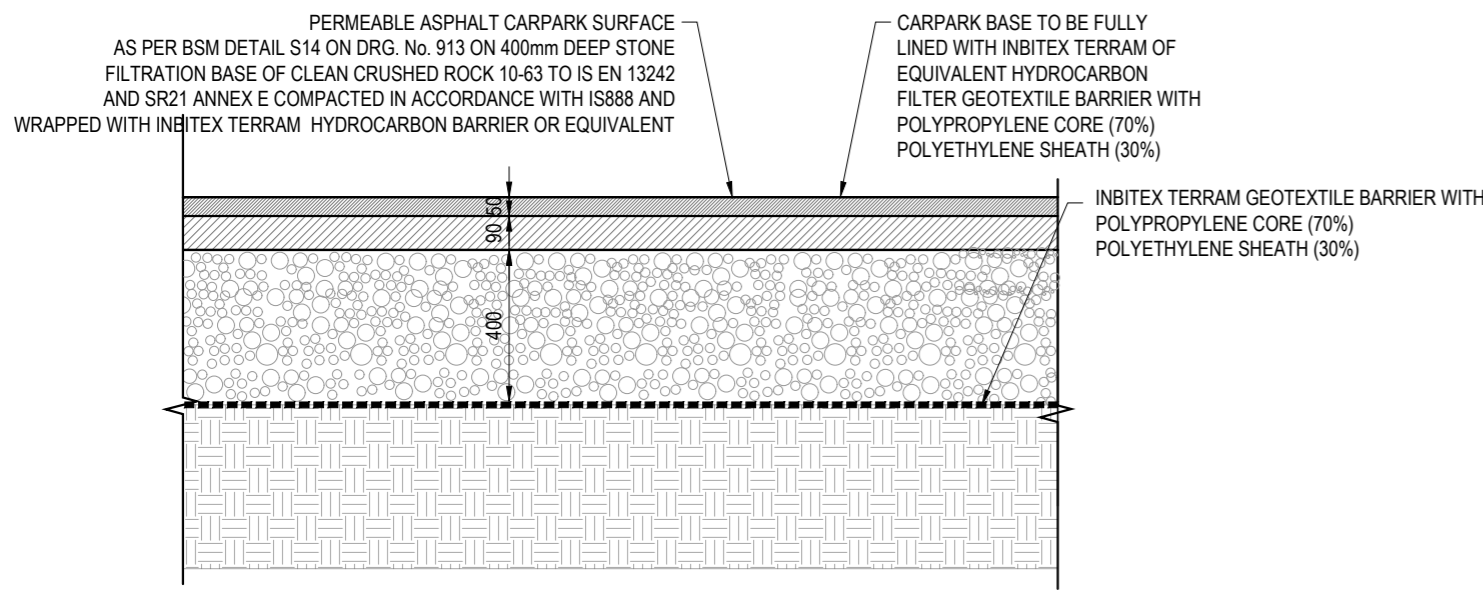

PERMEABLE ASPHALT CARPARK SURFACE
SCALE 1:20

NOTES
GENERAL
1. COPYRIGHT AND OWNERSHIP OF THIS DRAWING IS VESTED IN HORGAN LYNCH, WHOSE PRIOR WRITTEN CONSENT IS REQUIRED FOR ITS USE, REPRODUCTION OR FOR PUBLICATION.
2. THIS DRAWING IS TO BE READ IN CONJUNCTION WITH ALL RELEVANT ARCHITECT'S, SERVICES ENGINEER'S AND HORGAN LYNCH DRAWINGS, DETAILS AND SPECIFICATIONS.
3. ALL DIMENSIONS TO BE CHECKED ON SITE AND ANY DISCREPANCY TO BE REPORTED TO THE ARCHITECT/ENGINEER. FIGURED DIMENSIONS ONLY TO BE USED, DRAWINGS NOT TO BE SCALED. ALL LEVELS ARE STRUCTURAL UNLESS OTHERWISE NOTED.
4. THIS DRAWING IS TO BE READ IN CONJUNCTION WITH BSM DWG REF 6615_371
6615_379
6615_380

6. ALL PEDESTRIAN PATHS AND ANGLING STANDS TO DRAIN LOCALLY TO GRASS MARGINS. REF TO DWG REF BSM 6615_371 FOR DETAILS OF PATHS AND SURFACES.
7. ALL GRASSED AREAS INCLUDING PITCHES AND REINFORCED GRASS PARKING AREAS ARE TO BE NATURALLY DRAINED VIA INFILTRATION.

Rev	By	Date	Description
A	KL	05.02.21	ISSUED FOR AXB PLANNING

Scales 1:250	A1	Date JAN 21	Drawn KL	C.A.D. REF. CG15-021-REV.dwg
-----------------	----	----------------	-------------	---------------------------------

JOB TITLE
MALLOW TOWN PARK

DRG. TITLE
PROPOSED CAR PARK DRAINAGE

Horganlynch
Consulting Engineers

Tellegona,
Blackrock Road,
Cork.
t: +353 21 4936100
f: +353 21 4936199
e: cork@horganlynch.ie

Merchant's Hall,
25/26 Merchant's Quay
Dublin 8.
t: +353 1 6770366
f: +353 1 6770604
e: dublin@horganlynch.ie

DRAWING NUMBER CQ15-021	REV. A
----------------------------	-----------