

NOTE:
 1. THIS DRAWING IS COPYRIGHT.
 2. THIS DRAWING MUST NOT BE SCALED.
 3. THE CONTRACTOR IS TO CHECK ALL DIMENSIONS ON SITE.
 4. FOR ANY DISCREPANCIES FOUND, CONSULT WITH DESIGN OFFICE.
 5. THE DRAWING IS TO BE READ IN CONJUNCTION WITH ALL SPECIFICATION DOCUMENTS.



— Cork County Council Owned Lands
— Planning Application Site Boundary delineated in Red

Area of Site 403sq.m / 0.099 Acres

ORDNANCE SURVEY IRELAND SHEET NUMBERS:
 5885-A
 5814-C

ITM for corner of the site
 537,271
 602,989

Legend
 GY Surveyed Gully Trap
 LP Surveyed Lamp Post
 MH Surveyed Manhole
 CL Surveyed Cover level
 IL Surveyed Invert level
 RE Road Edge
 STC Surveyed Stop Cock
 SL Spot Level
 WL Surveyed Wall level

P03	Re Issued for Planning	27.04.22
P02	Issued for Planning	08.04.22
P01	Issued for MD meeting	28.03.22
Rev. No.	Revision Description	Date


Project Stage: Single Stage Submission

Project Title: Proposed Dwelling
 22 Aisling Gheal, Kanturk.

Drawing Title: Existing Site Layout Plan

Comhairle Contae Chorcaí
 Ailtirí | Stúdíó Treacht Títhíochta
Cork County Council
 Architects | Housing Directorate
 County Hall, Cork
 Tel: (021) 4285433
 e-mail: architects.housing@corkcoco.ie

Job Reference: N2007110	Design Team: Architect: JC Technician: TOF Surveyor: RB Snr. Architect: R. Henry
Dwg. No.: DR-CCC-A-PL-106	Issue for: A3
Date: 28.03.22	Scale: 1:250
Planning	Rebuilding Ireland

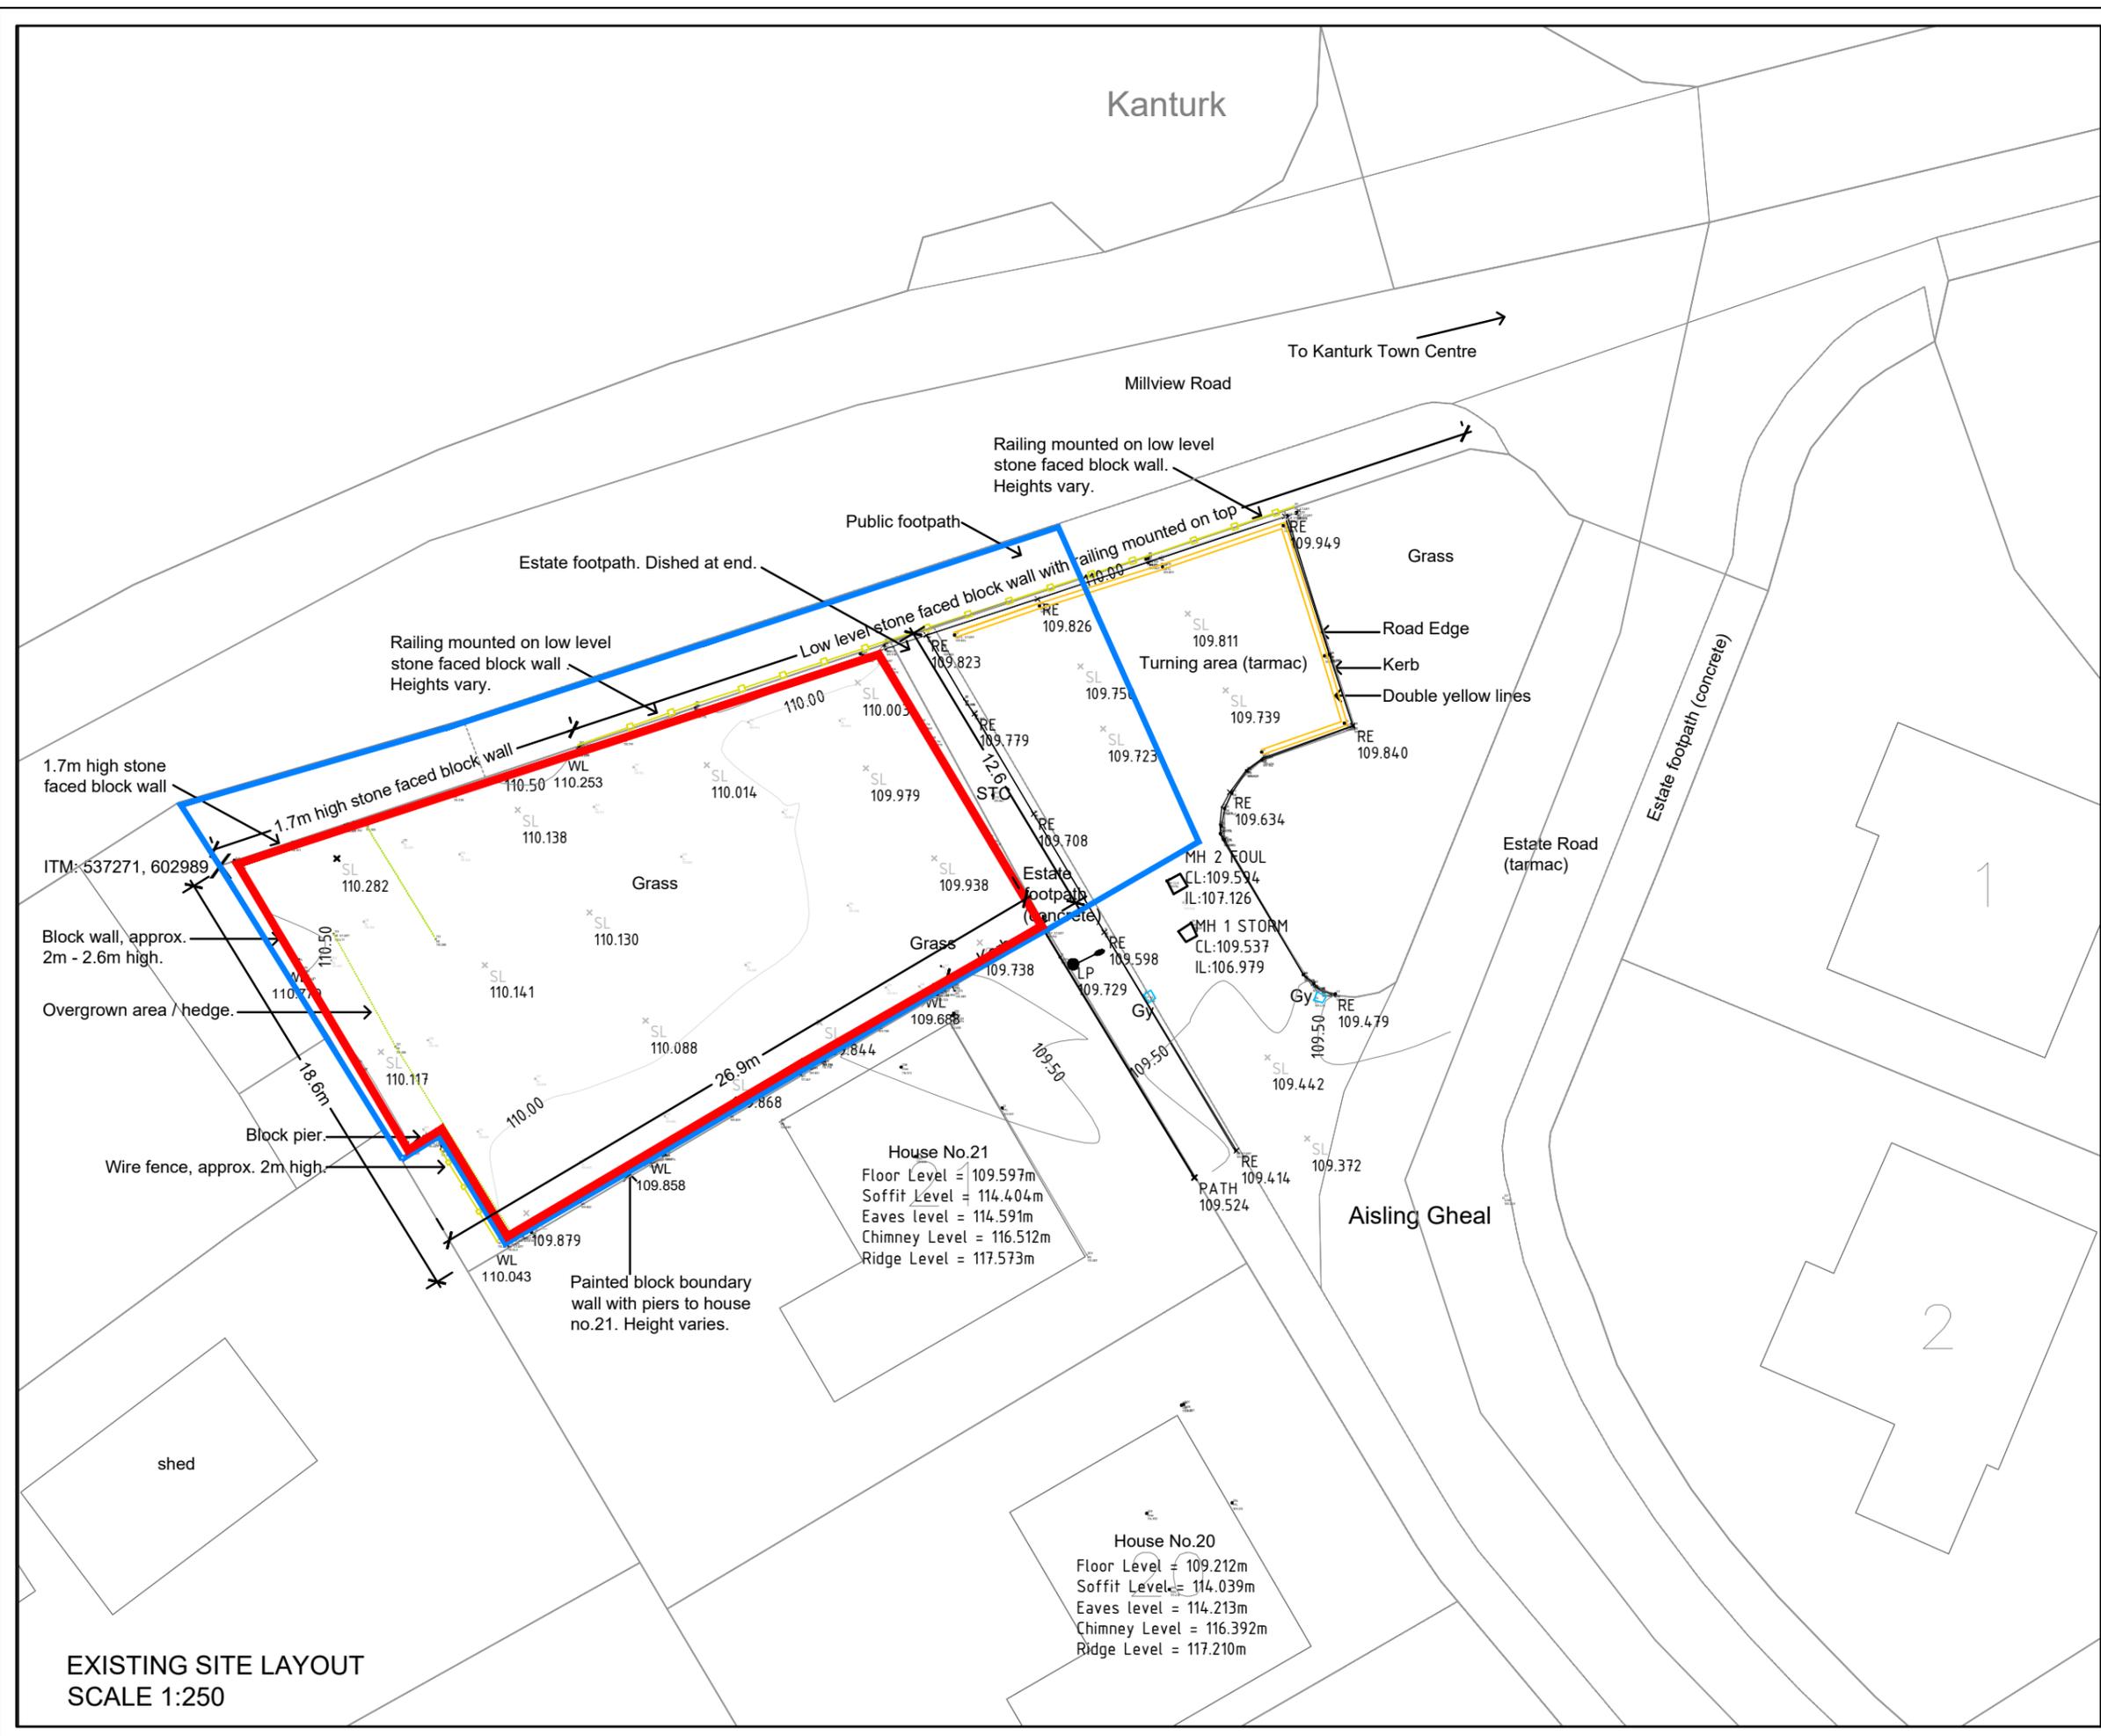

EXISTING SITE LAYOUT
 SCALE 1:250