



PROPOSED PEDESTRIAN BRIDGE WIDENING WORKS

SCALE 1:100

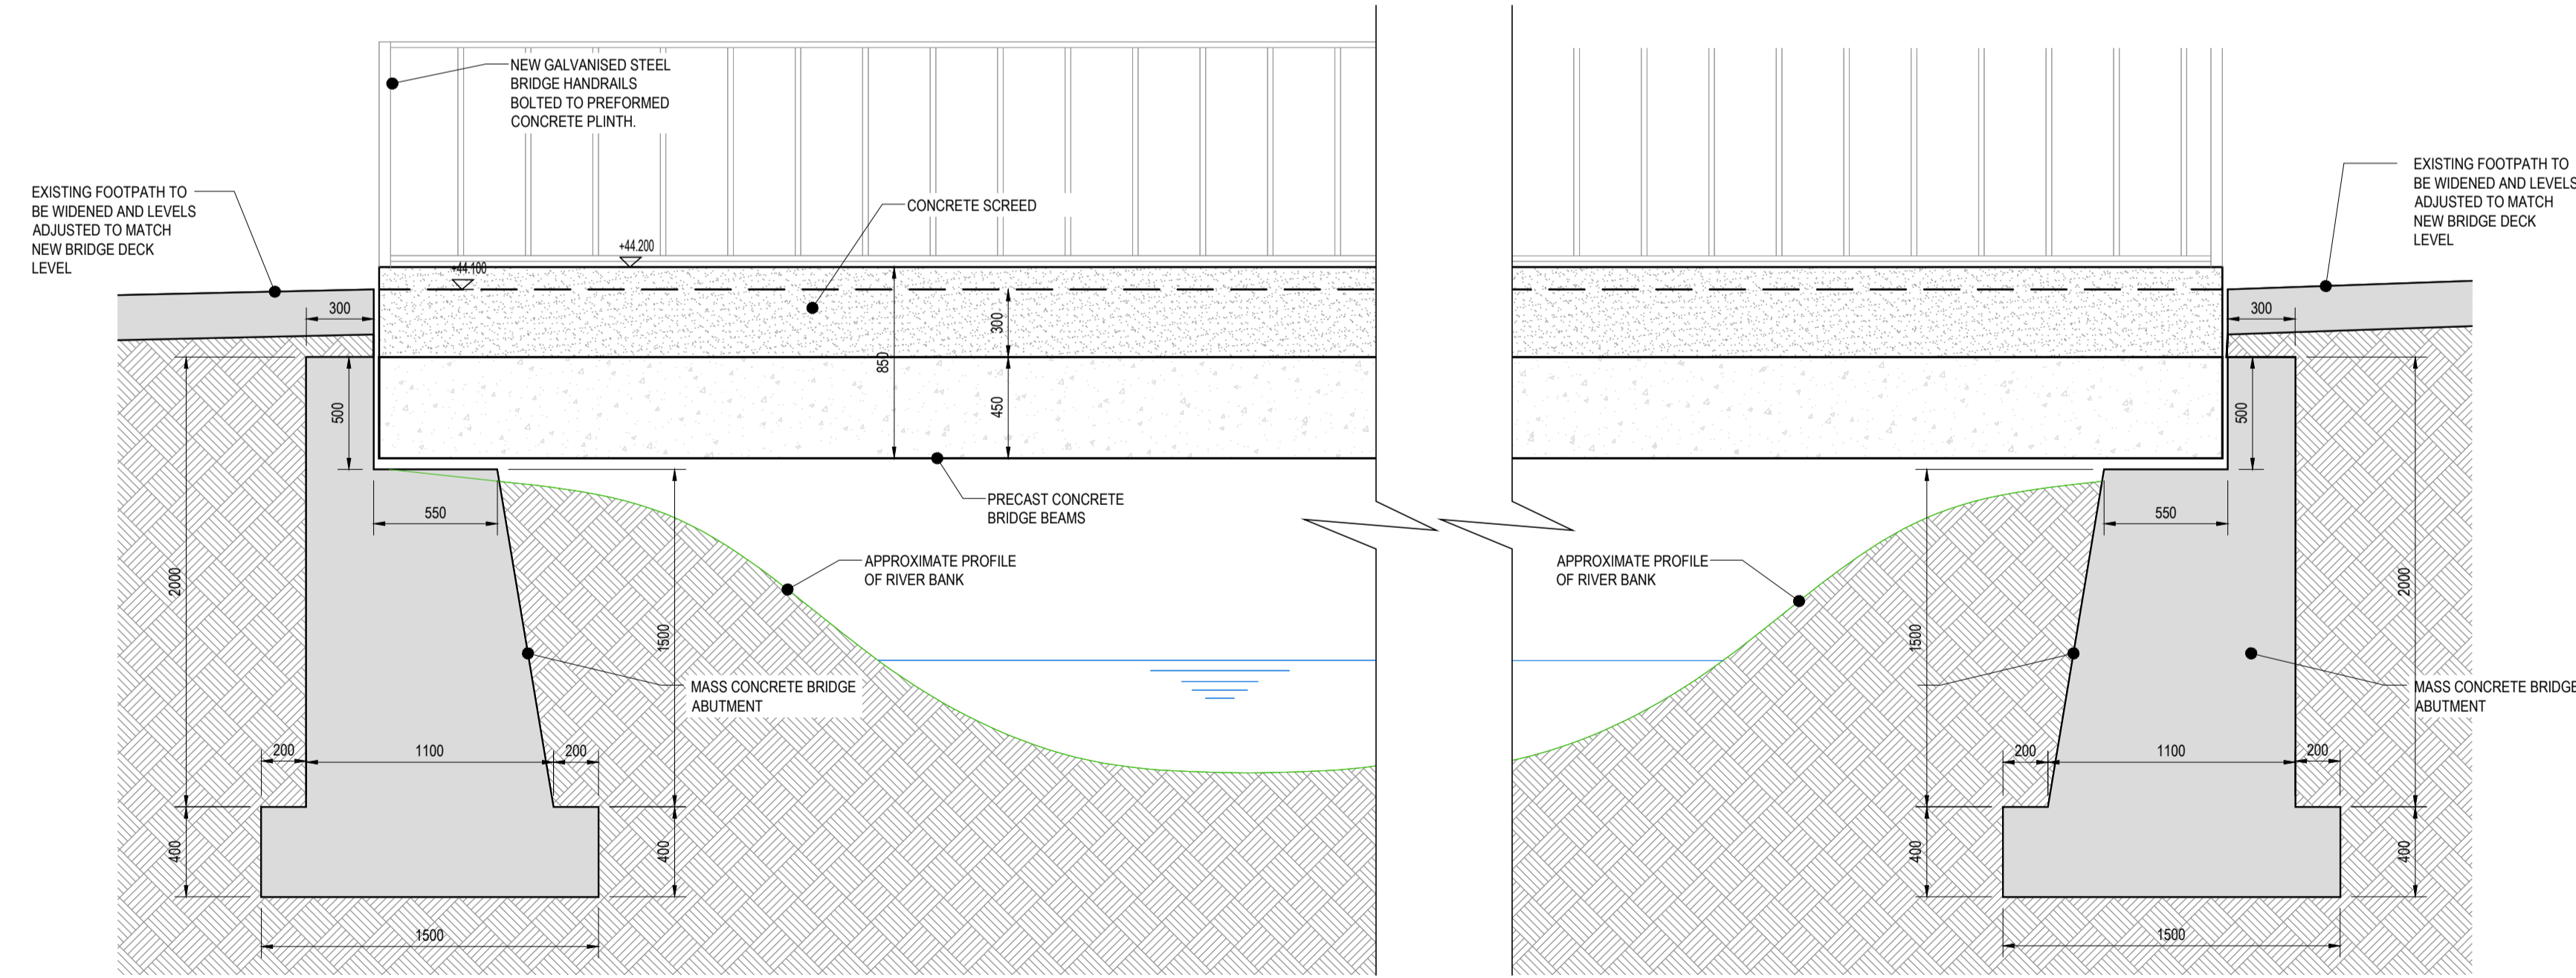

DETAIL '1'
BRIDGE ABUTMENT SECTION
SCALE 1:25

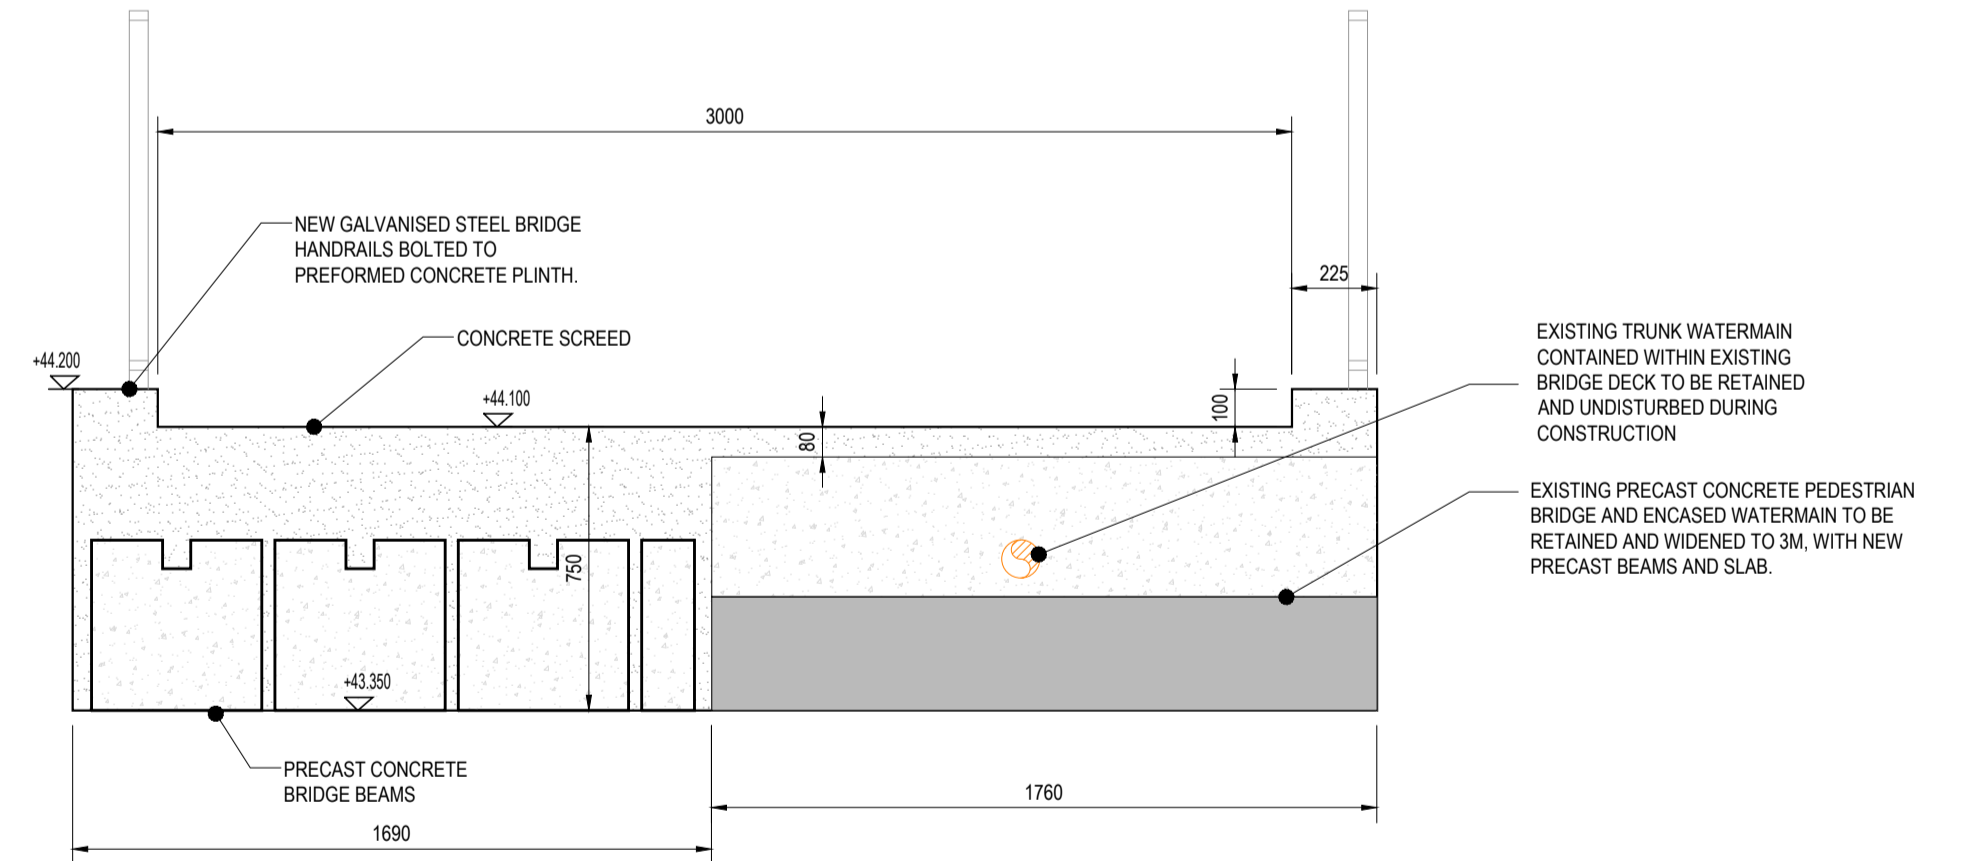

DETAIL '2'
BRIDGE TYPICAL SECTION
SCALE 1:20

- NOTES
GENERAL
- COPYRIGHT AND OWNERSHIP OF THIS DRAWING IS VESTED IN HORGAN LYNCH, WHOSE PRIOR WRITTEN CONSENT IS REQUIRED FOR ITS USE, REPRODUCTION OR FOR PUBLICATION.
 - THIS DRAWING IS TO BE READ IN CONJUNCTION WITH ALL RELEVANT ARCHITECTS', SERVICES ENGINEERS' AND HORGAN LYNCH DRAWINGS, DETAILS AND SPECIFICATIONS.
 - ALL DIMENSIONS TO BE CHECKED ON SITE AND ANY DISCREPANCY TO BE REPORTED TO THE ARCHITECT / ENGINEER. FIGURED DIMENSIONS ONLY TO BE USED. DRAWINGS NOT TO BE SCALED. ALL LEVELS ARE STRUCTURAL UNLESS OTHERWISE NOTED.
 - THIS DRAWING IS TO BE READ IN CONJUNCTION WITH BSM DWG REF 6615_371

Rev	By	CHK. By	Date	Description
A	KL	PB	05.02.21	ISSUED FOR AXIOM PLANNING

Scales: AS Date: JAN '21 Drawn: KL C.A.D. REF: C015-024-REV.dwg

JOB TITLE
MALLOW TOWN PARK

DRG. TITLE
PROPOSED PEDESTRIAN BRIDGE WIDENING WORKS

Horganlynch
Consulting Engineers

Tullaghan,
Blackrock Road,
Cork
t: +353 21 4936100
f: +353 21 4936199
e: cork@horganlynch.ie

Merchant's Hall,
25/26 Merchant's Quay
Dublin 8.
t: +353 1 6770366
f: +353 1 6770604
e: dublin@horganlynch.ie

DRAWING NUMBER
CQ15-024

REV.
A