



Artist's Impression / Photocollage of Improvement works in the Mallow Town playground. View from Park Road Playground entrance

LEGEND:


	Existing vegetation to be retained and protected		Proposed concrete paths (skate areas)		Proposed concrete bench with wood top
	Proposed native evergreen tree planting (Scots Pine)		Proposed concrete walls		x45.34 Existing levels
	Proposed deciduous native & ornamental tree planting (Common oak & Sweet Gum)		Proposed tar and chip footpath		+45.87 Proposed levels
	Proposed beech hedge		Playsmart jungle mulch safety surface autumn gold color		Proposed 1.2m high railing
	Proposed clipped low box-leaved holly hedge planting		Proposed gabion 2mx0.5mx1m		Proposed cross-section
	Proposed grass areas		Proposed triple cube play equipment		Grassed embankment
	Proposed wildflower meadow/ grassland		Proposed play unit		Proposed light pole

PROPOSED PLANTING SCHEDULE:

Deciduous Tree Planting					
Abbr	Species	Height	Girth/Form	Spacing	Quantity
Lsw	<i>Liquidambar styraciflua</i> 'Worplesdon' (2m clear stem)	5-5.5m	20-25cm/RB	As Shown	1
QFK	<i>Quercus robur</i> 'Fastigiata Koster' (Feathered)	5-5.5m	20-25cm/RB	As Shown	15
Qr	<i>Quercus robur</i> (2m clear stem)	5-5.5m	20-25cm/RB	As Shown	6
Evergreen Tree Planting					
Abbr	Species	Height	Girth/Form	Spacing	Quantity
Ps	<i>Pinus sylvestris</i> (Feathered)	2-2.5m	RB	As Shown	21
Hedge Planting (Planted double staggered row)					
Key	Species	Height	Size & Form	Spacing	Quantity
H3	<i>Fagus sylvatica</i> - double staggered row (80 lin.m.)	1.2-1.5m	1+2, BR	@0.45m ctrs/ lin.m.	355
H4	<i>Ilex crenata</i> 'Dark Green' - single row (135 lin.m)	30-40cm	CG, 3L	5/ lin.m.	675
Native Wildflower Meadow					
Key	Wildflower Meadow Type	Product Code	Area		
WM1	Species Rich Amenity Grassland	ECO9	190 sq.m		
WM3	Hedgerow Wild Flower Mixture (semi-shade)	ECO4	485 sq.m		

SUPPLIER: Design By Nature - Monavea, Carlow, Ireland R93T289. Info@wildflowers.ie, or equivalent.

Reference Images:

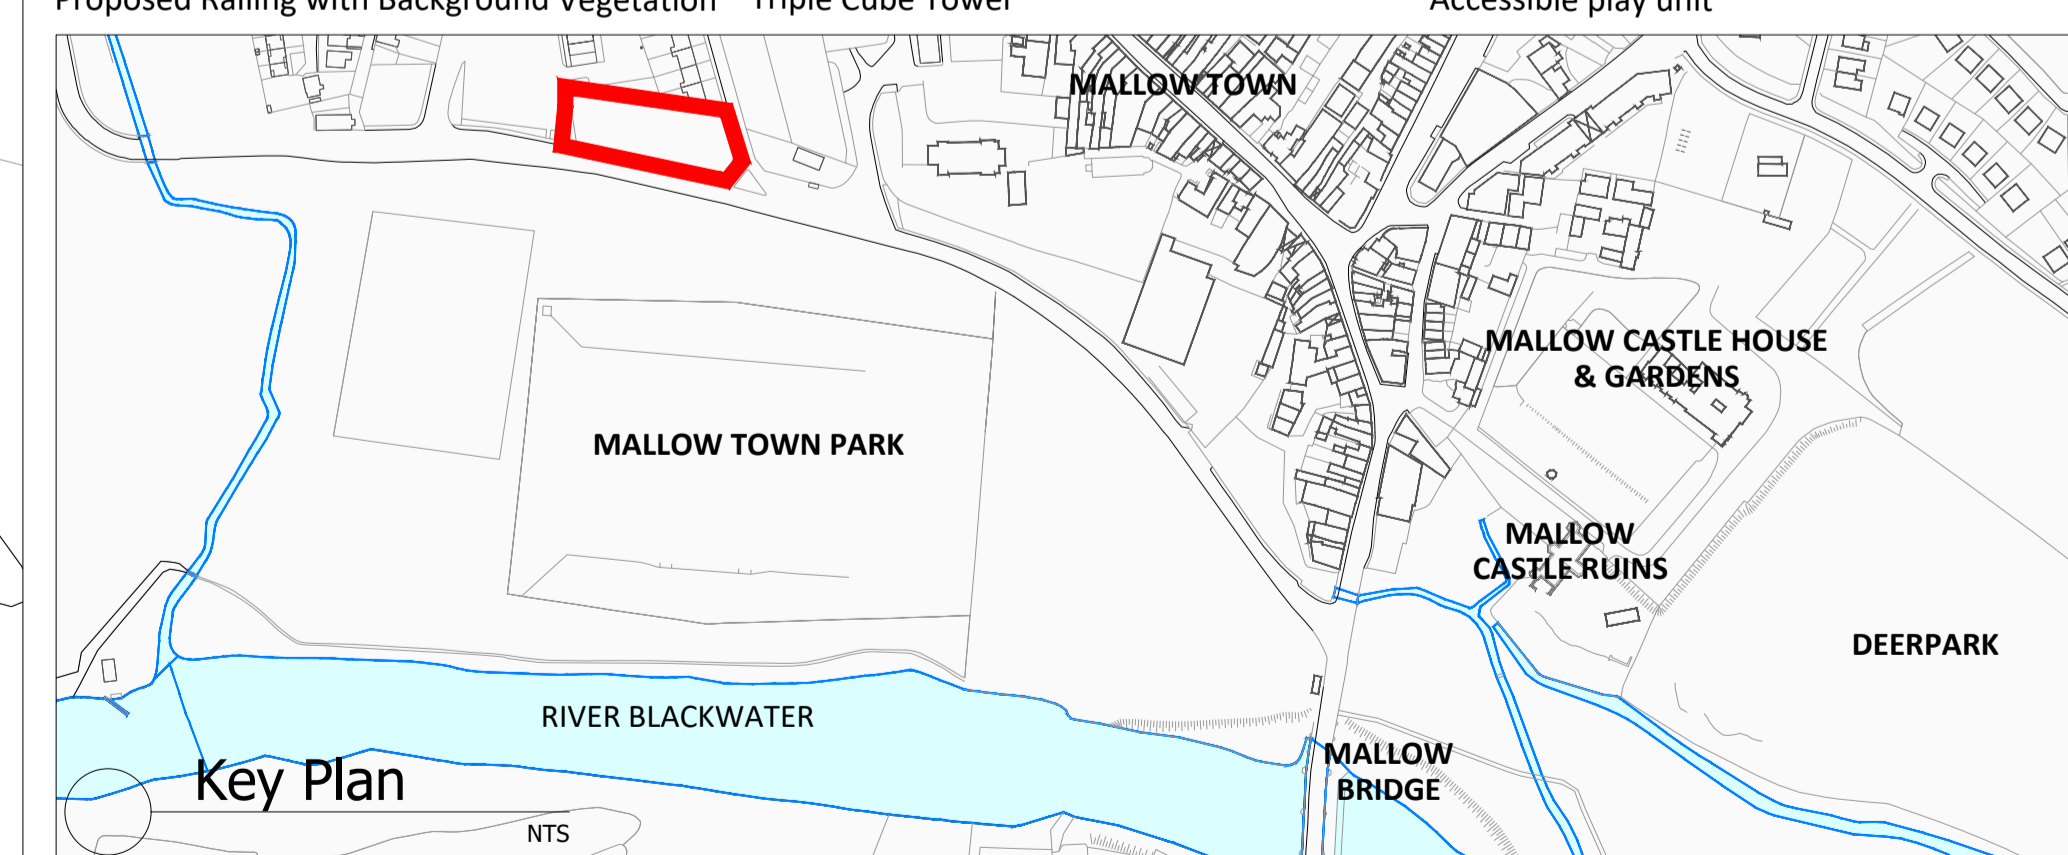

Rev	Date	Drawn	Checked	Description
01	26/02/2021	AK	DB	Issue for Planning
00	07/01/2020	LM	DB	Planning Draft

Notes

Copyright © All Rights Reserved
 THIS WORK IS COPYRIGHTED AND CANNOT BE REPRODUCED OR COPIED IN ANY FORM WITHOUT THE WRITTEN PERMISSION OF THE CONSULTANT.
 DO NOT SCALE FROM THIS DRAWING. WORK ONLY FROM DIMENSIONS.
 THIS DRAWING TO BE READ IN CONJUNCTION WITH RELEVANT CONSULTANT'S DRAWINGS.

Ordnance Survey Ireland Licence No AR 0001319
 © Ordnance Survey Ireland/Government of Ireland

Project: Mallow Town Park Proposed Improvement Works		Project No. 6615
Dwg: Playground and Skatepark Plan		Drawing No. 383
Scale: 1:200 @ A1	Status: PLANNING	Rev. 01
Date: 30/04/2021	Drn. AK	Chd. DB
Penrose Wharf Business Centre, Penrose Wharf, Cork Tel: +353(0) 21 242 9620 Email: mail@bradyshjpmartin.com www.bradyshjpmartin.com		Passed Est. 1968