




NOTE:
 1. THIS DRAWING IS COPYRIGHT.
 2. THIS DRAWING MUST NOT BE SCALED.
 3. THE CONTRACTOR IS TO CHECK ALL DIMENSIONS ON SITE.
 4. FOR ANY DISCREPANCIES FOUND, CONSULT WITH DESIGN OFFICE.
 5. THE DRAWING IS TO BE READ IN CONJUNCTION WITH ALL SPECIFICATION DOCUMENTS.

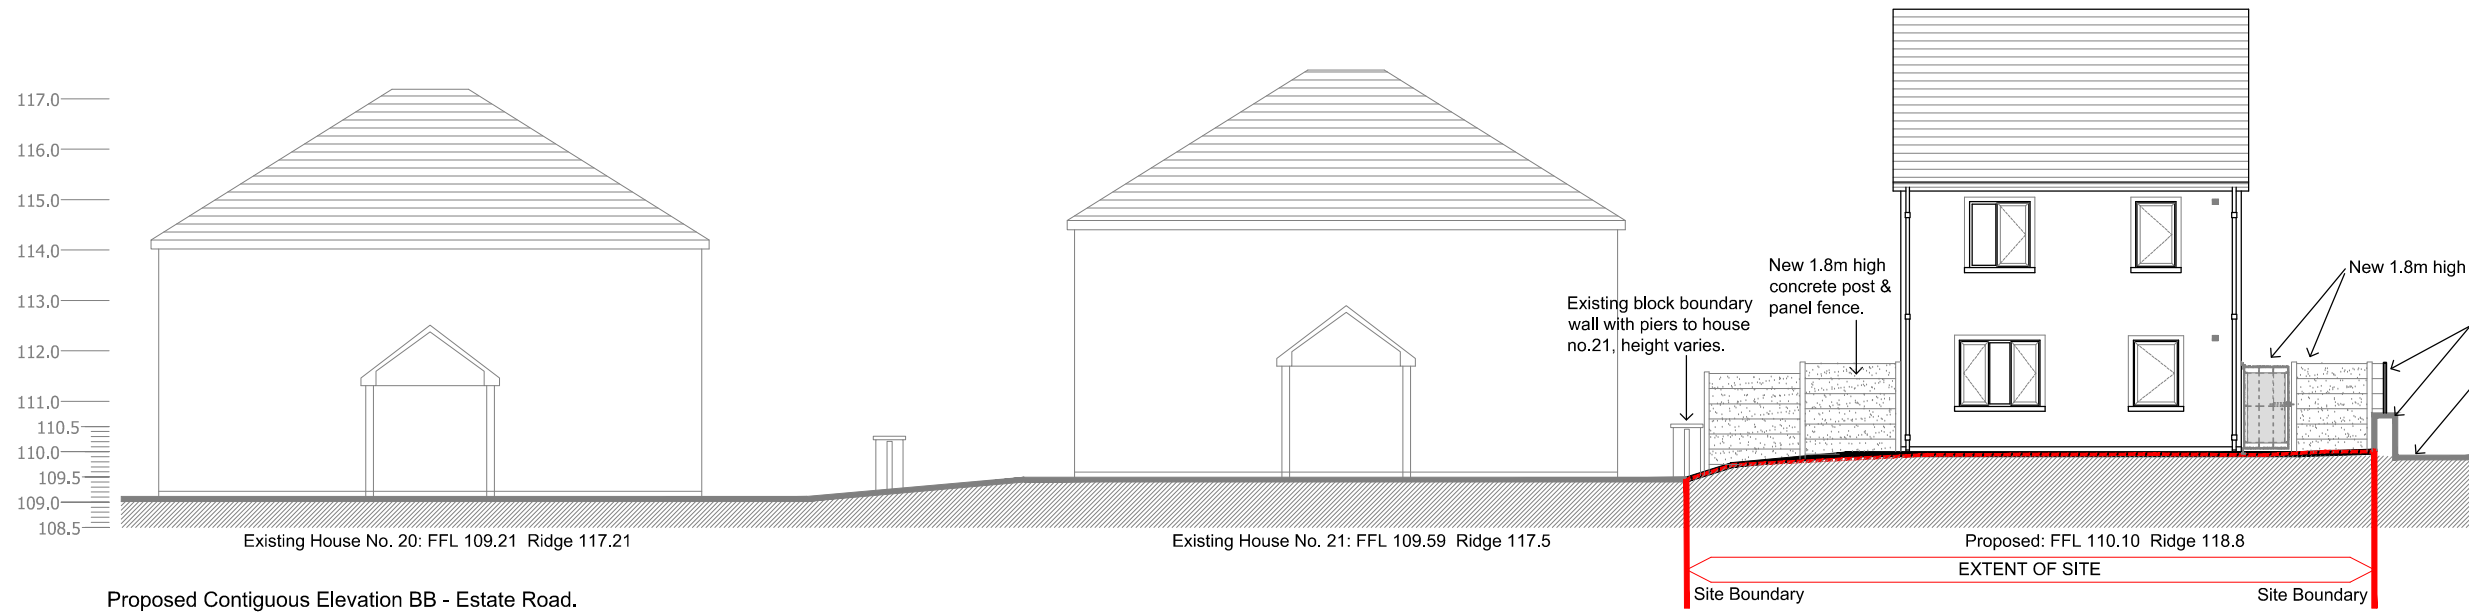

Proposed Contiguous Elevation BB - Estate Road.

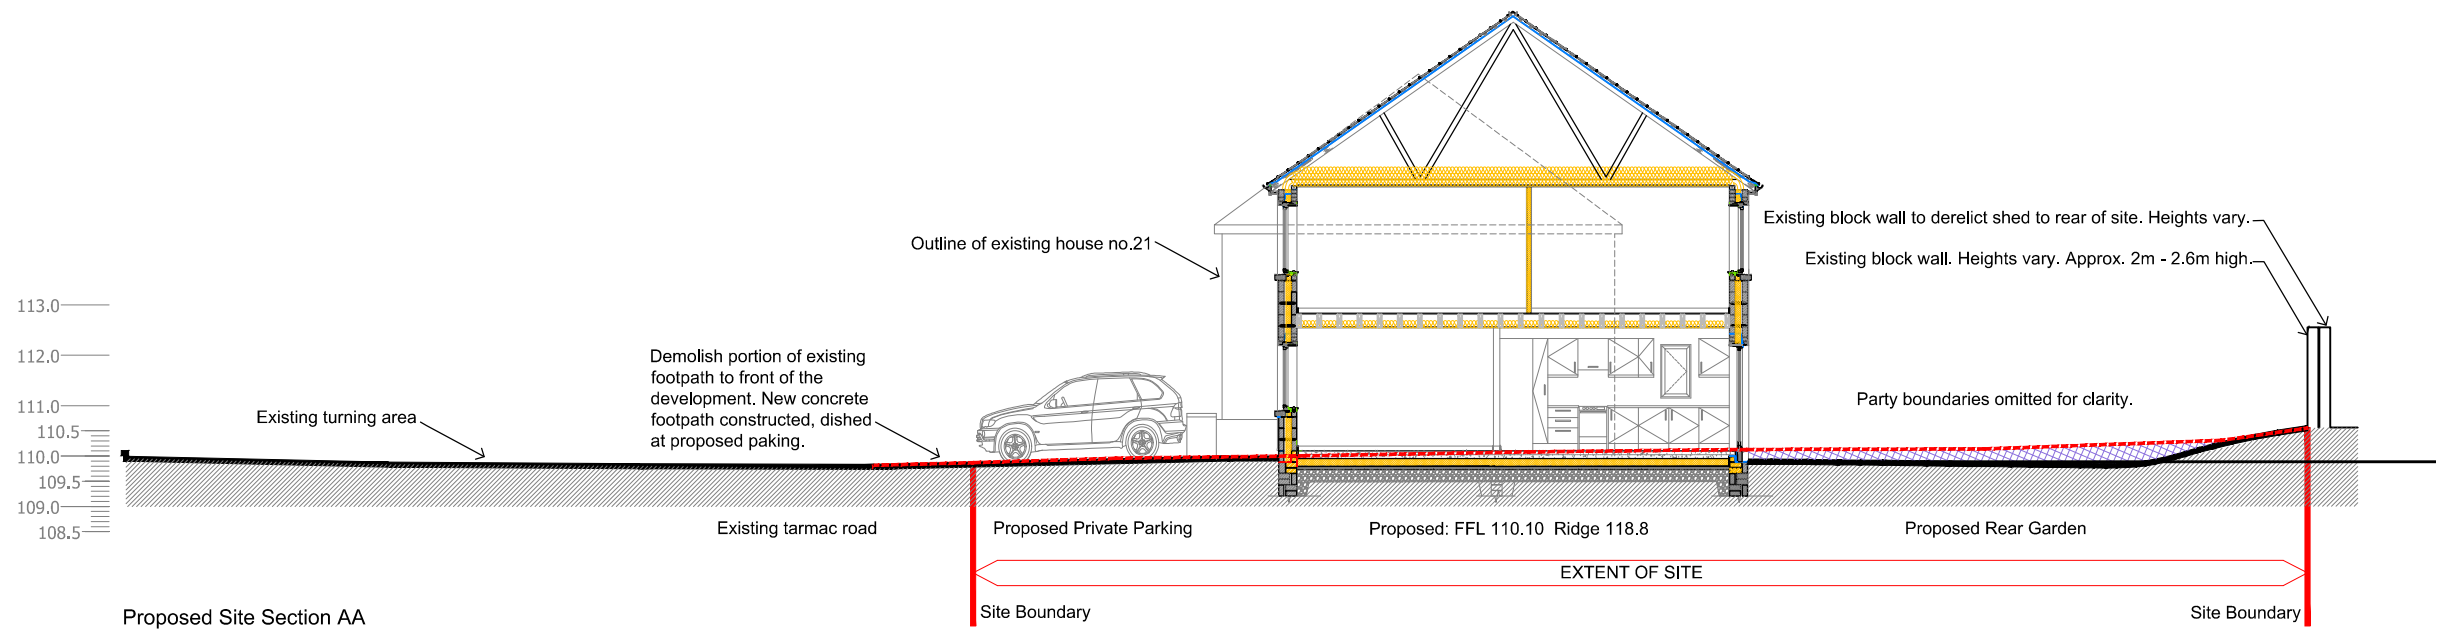


Proposed Site Section AA

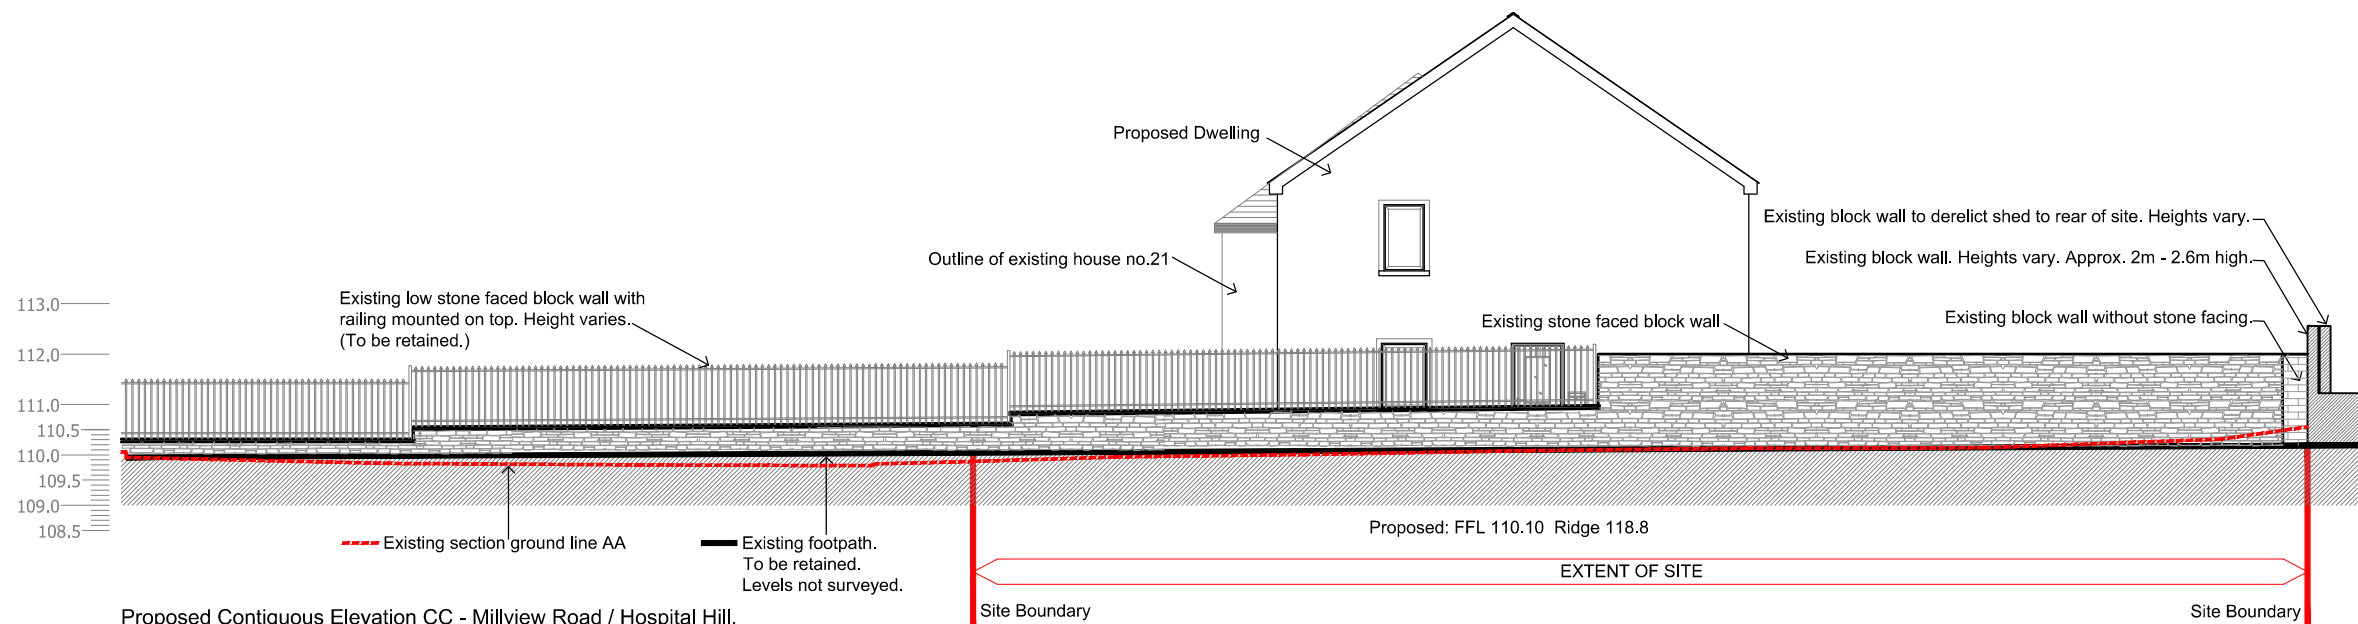

Proposed Contiguous Elevation CC - Millview Road / Hospital Hill.

LEGEND

	SITE BOUNDARY
	PROPOSED GROUND LINE
	EXISTING GROUND LINE AS PER SURVEY
	CUT AREA
	FILL AREA

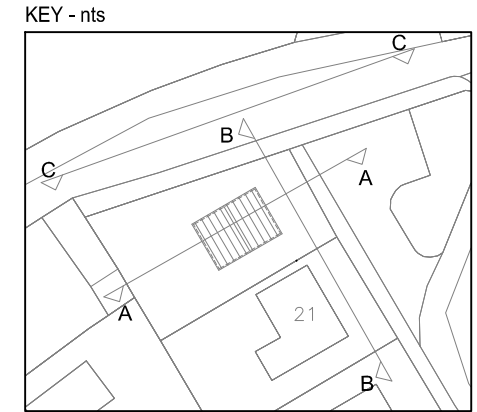

P02	Re Issued for Planning	27.04.22
P01	Issued for Planning	08.04.22
Rev. No.	Revision Description	Date

Project Stage: Single Stage Submission
 Project Title: Proposed Dwelling
 22 Aisling Gheal, Kanturk.
 Drawing Title: Site Section AA &
 Contiguous Elevation BB CC

Comhairle Contae Chorcaí
 Ailtirí | Stúdíó Treacht Títhochta
Cork County Council
 Architects | Housing Directorate
 County Hall, Cork
 Tel: (021) 4285433
 e-mail: architects.housing@corkcoco.ie

Job Reference: N2007110	Design Team: Architect: JC Technician: TOF Surveyor: RB Snr. Architect: R. Henry
Dwg. No.: DR-CCC-A-PL-140	Sheet: A3
Date: 10.02.22	Scale: 1:150
Issue for: Planning	

