
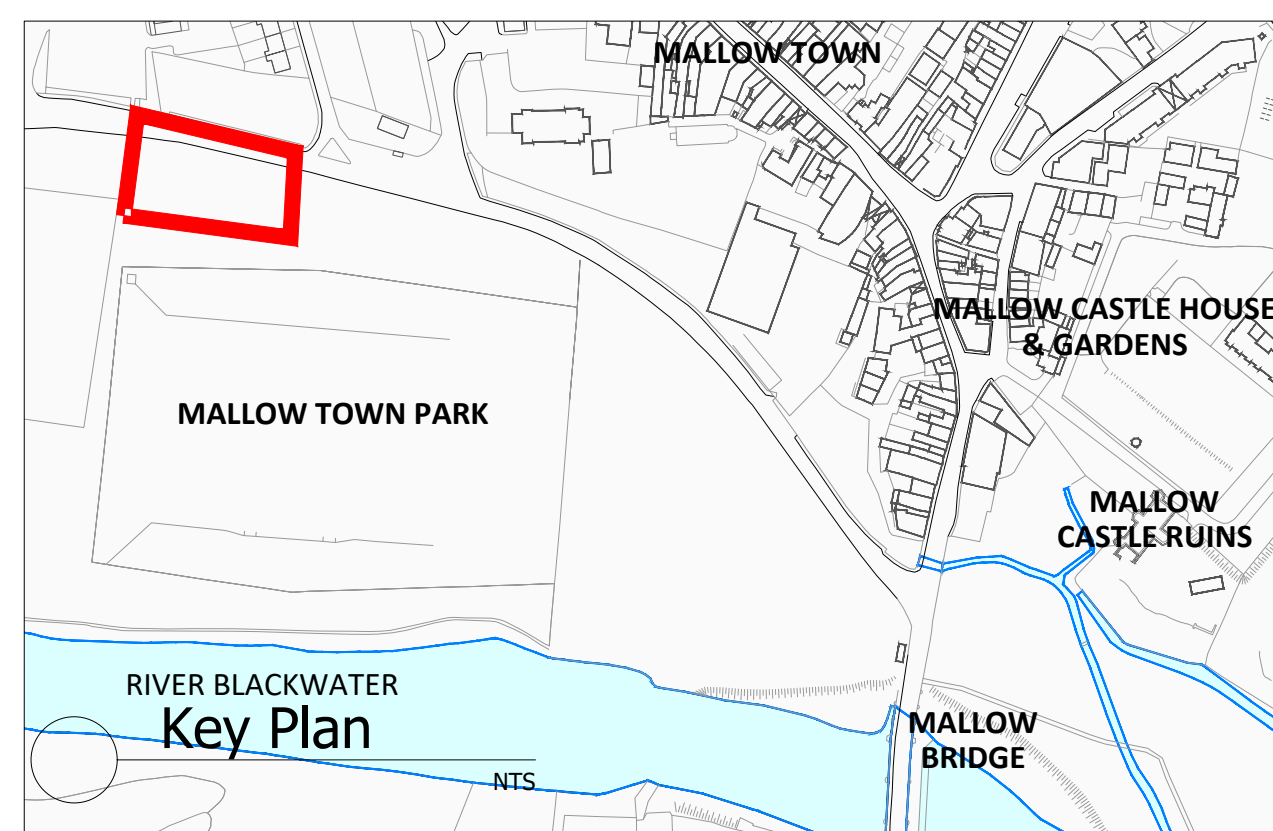


- LEGEND:**
- Proposed native pine tree planting (*Pinus sylvestris*), refer to Planting Schedule dwg 6615-373
  - Proposed grass areas
  - Proposed Irish Wildflower Meadow - Species Rich Amenity Grassland, refer to Planting Schedule dwg 6615-373
  - Irish water sewerage scheme upgrade
  - Proposed cross-section
  - Proposed bitumen macadam surface
  - Existing levels
  - Proposed levels
  - Slope
  - Sports Pitch Spectator Rail, 1.19m high
  - Proposed mound

**Reference Images:**

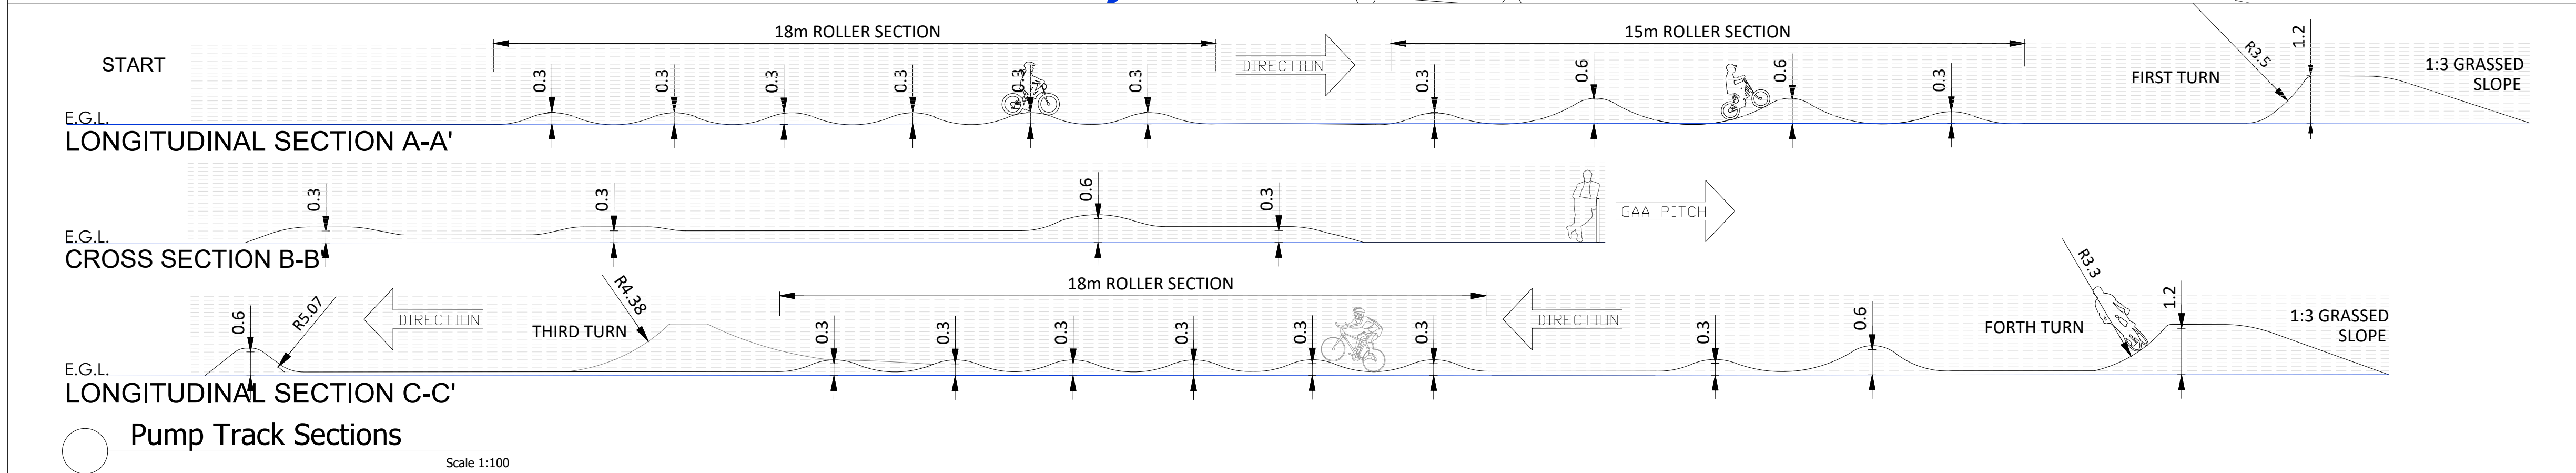

Rev	Date	Drawn	Checked	Description
01	30/04/2021	AK	DB	Issue for Planning
00	09/03/2020	LM	DB	Planning Draft

Notes


COPYRIGHT © ALL RIGHTS RESERVED.  
THIS WORK IS COPYRIGHT AND CANNOT BE REPRODUCED OR COPIED IN ANY FORM WITHOUT THE WRITTEN PERMISSION OF THE ENGINEER.  
DO NOT SCALE FROM THIS DRAWING. WORK ONLY FROM FIGURED DIMENSIONS.  
THIS DRAWING TO BE READ IN CONJUNCTION WITH RELEVANT CONSULTANT'S DRAWINGS.

Ordnance Survey Ireland Licence No AR 0001319  
© Ordnance Survey Ireland/Government of Ireland

Project: Mallow Town Park Proposed Improvement Works		Project No: 6615	
Dwg: Pump Track Plan		Drawing No: 385	
Scales: As Shown @ A1		Status: PLANNING	
Date: 30/04/2021		Rev: 01	
Drawn: AK		Checked: DB	

**BSM**  
Est. 1968