



GAA Chan

PROPOSED STORM WATER LAYOUT TO NEW CAR PARK
SCALE 1:250

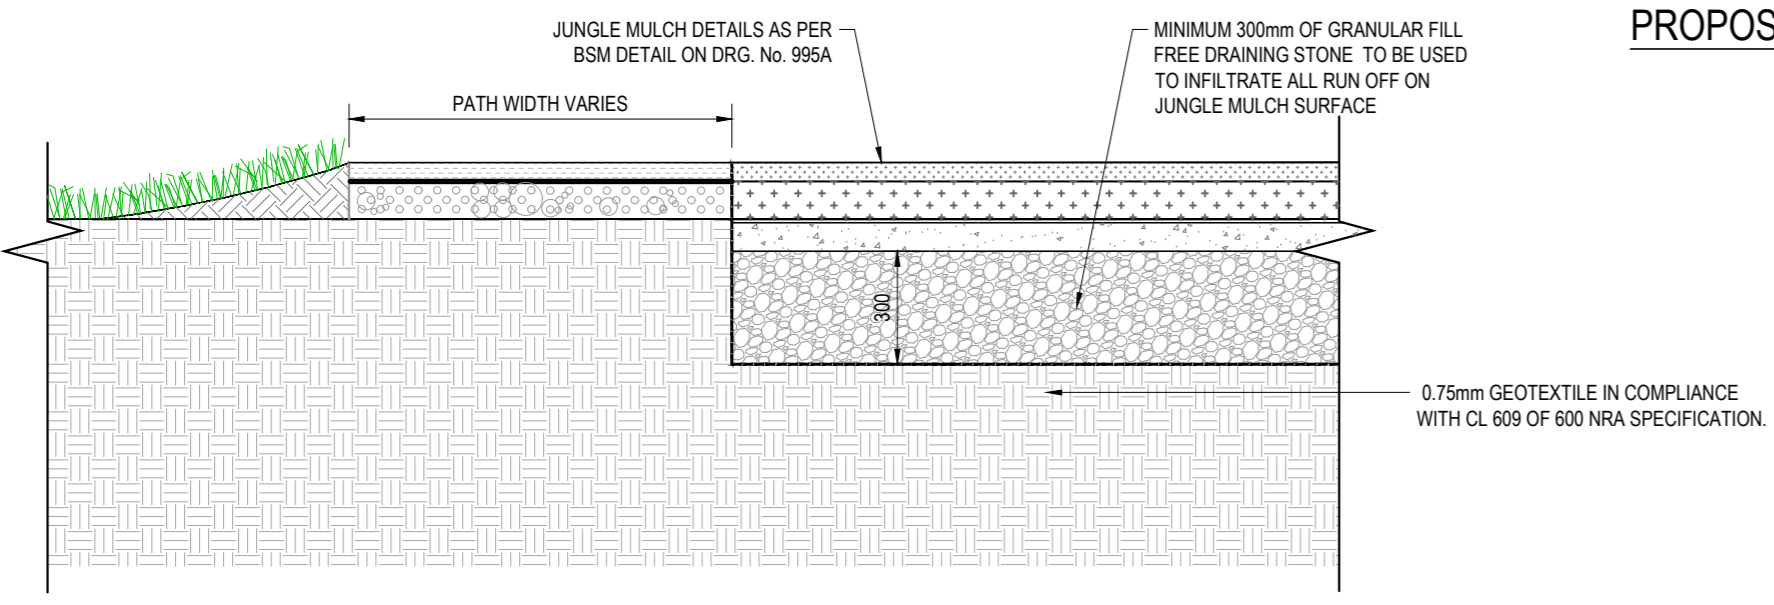

TYPICAL JUNGLE MULCH SAFETY SURFACE
SCALE 1:20

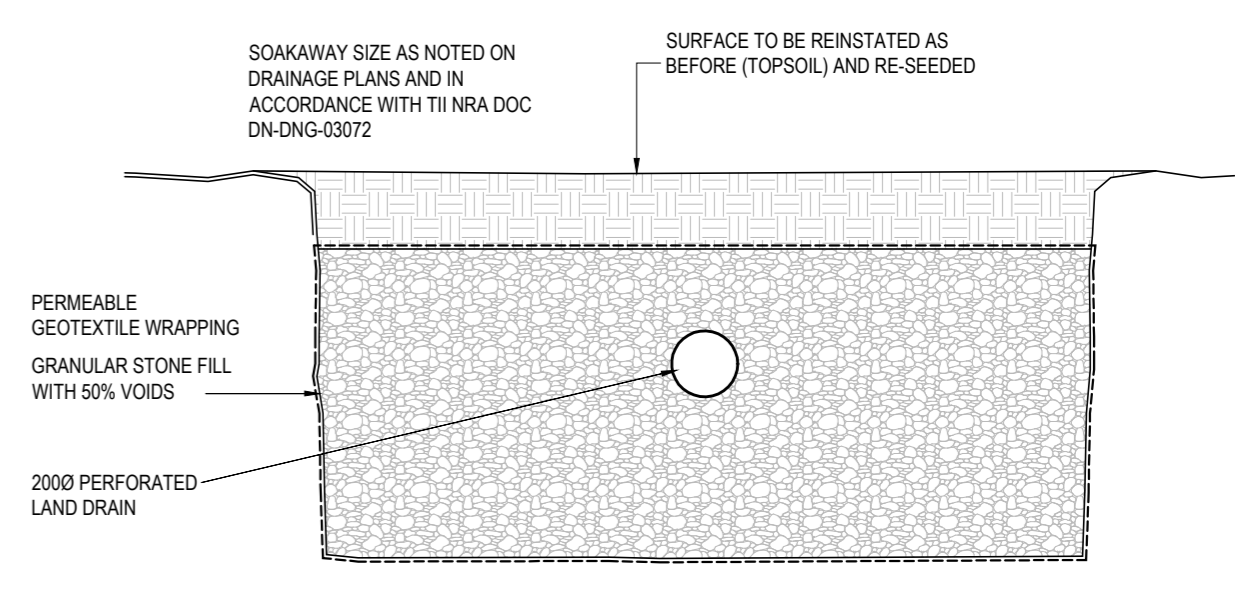

DETAIL 01 - TYPICAL 'SOAKAWAY' DETAIL
SCALE 1:20

NOTES GENERAL

- COPYRIGHT AND OWNERSHIP OF THIS DRAWING IS VESTED IN HORGAN LYNCH, WHOSE PRIOR WRITTEN CONSENT IS REQUIRED FOR ITS USE, REPRODUCTION OR FOR PUBLICATION.
- THIS DRAWING IS TO BE READ IN CONJUNCTION WITH ALL RELEVANT ARCHITECT'S, SERVICES ENGINEER'S AND HORGAN LYNCH DRAWINGS, DETAILS AND SPECIFICATIONS.
- ALL DIMENSIONS TO BE CHECKED ON SITE AND ANY DISCREPANCY TO BE REPORTED TO THE ARCHITECT / ENGINEER. FIGURED DIMENSIONS ONLY TO BE USED. DRAWINGS NOT TO BE SCALED. ALL LEVELS ARE STRUCTURAL UNLESS OTHERWISE NOTED.
- THIS DRAWING IS TO BE READ IN CONJUNCTION WITH BSM DWG REF 6615_371, 6615_379, 6615_383, 6615_385.
- ALL PEDESTRIAN PATHS AND ANGLING STANDS TO DRAIN LOCALLY TO GRASS MARGINS. REF TO DWG REF BSM 6615_371 FOR DETAILS OF PATHS AND SURFACES.
- ALL GRASSED AREAS INCLUDING PITCHES AND REINFORCED GRASS PARKING AREAS ARE TO BE NATURALLY DRAINED VIA INFILTRATION.

Rev	By	Date	Description
A	KL	05.02.21	ISSUED FOR AXB PLANNING

Scales	A1	Date	JAN 21	Drawn	KL	C.A.D. REF.	0215-023-REV.dwg
--------	----	------	--------	-------	----	-------------	------------------

JOB TITLE
MALLOW TOWN PARK

DRG. TITLE
PROPOSED SKATE PARK AND PUMP TRACK

Horganlynch
Consulting Engineers

Tellergona, Blackrock Road, Cork.
t: +353 21 4936100
f: +353 21 4936199
e: cork@horganlynch.ie

Merchant's Hall, 25/26 Merchant's Quay Dublin 8.
t: +353 1 6770366
f: +353 1 6770604
e: dublin@horganlynch.ie

DRAWING NUMBER	CQ15-023	REV.	A
-----------------------	----------	-------------	---