


PROPOSED SWALE LAYOUT
SCALE 1:250

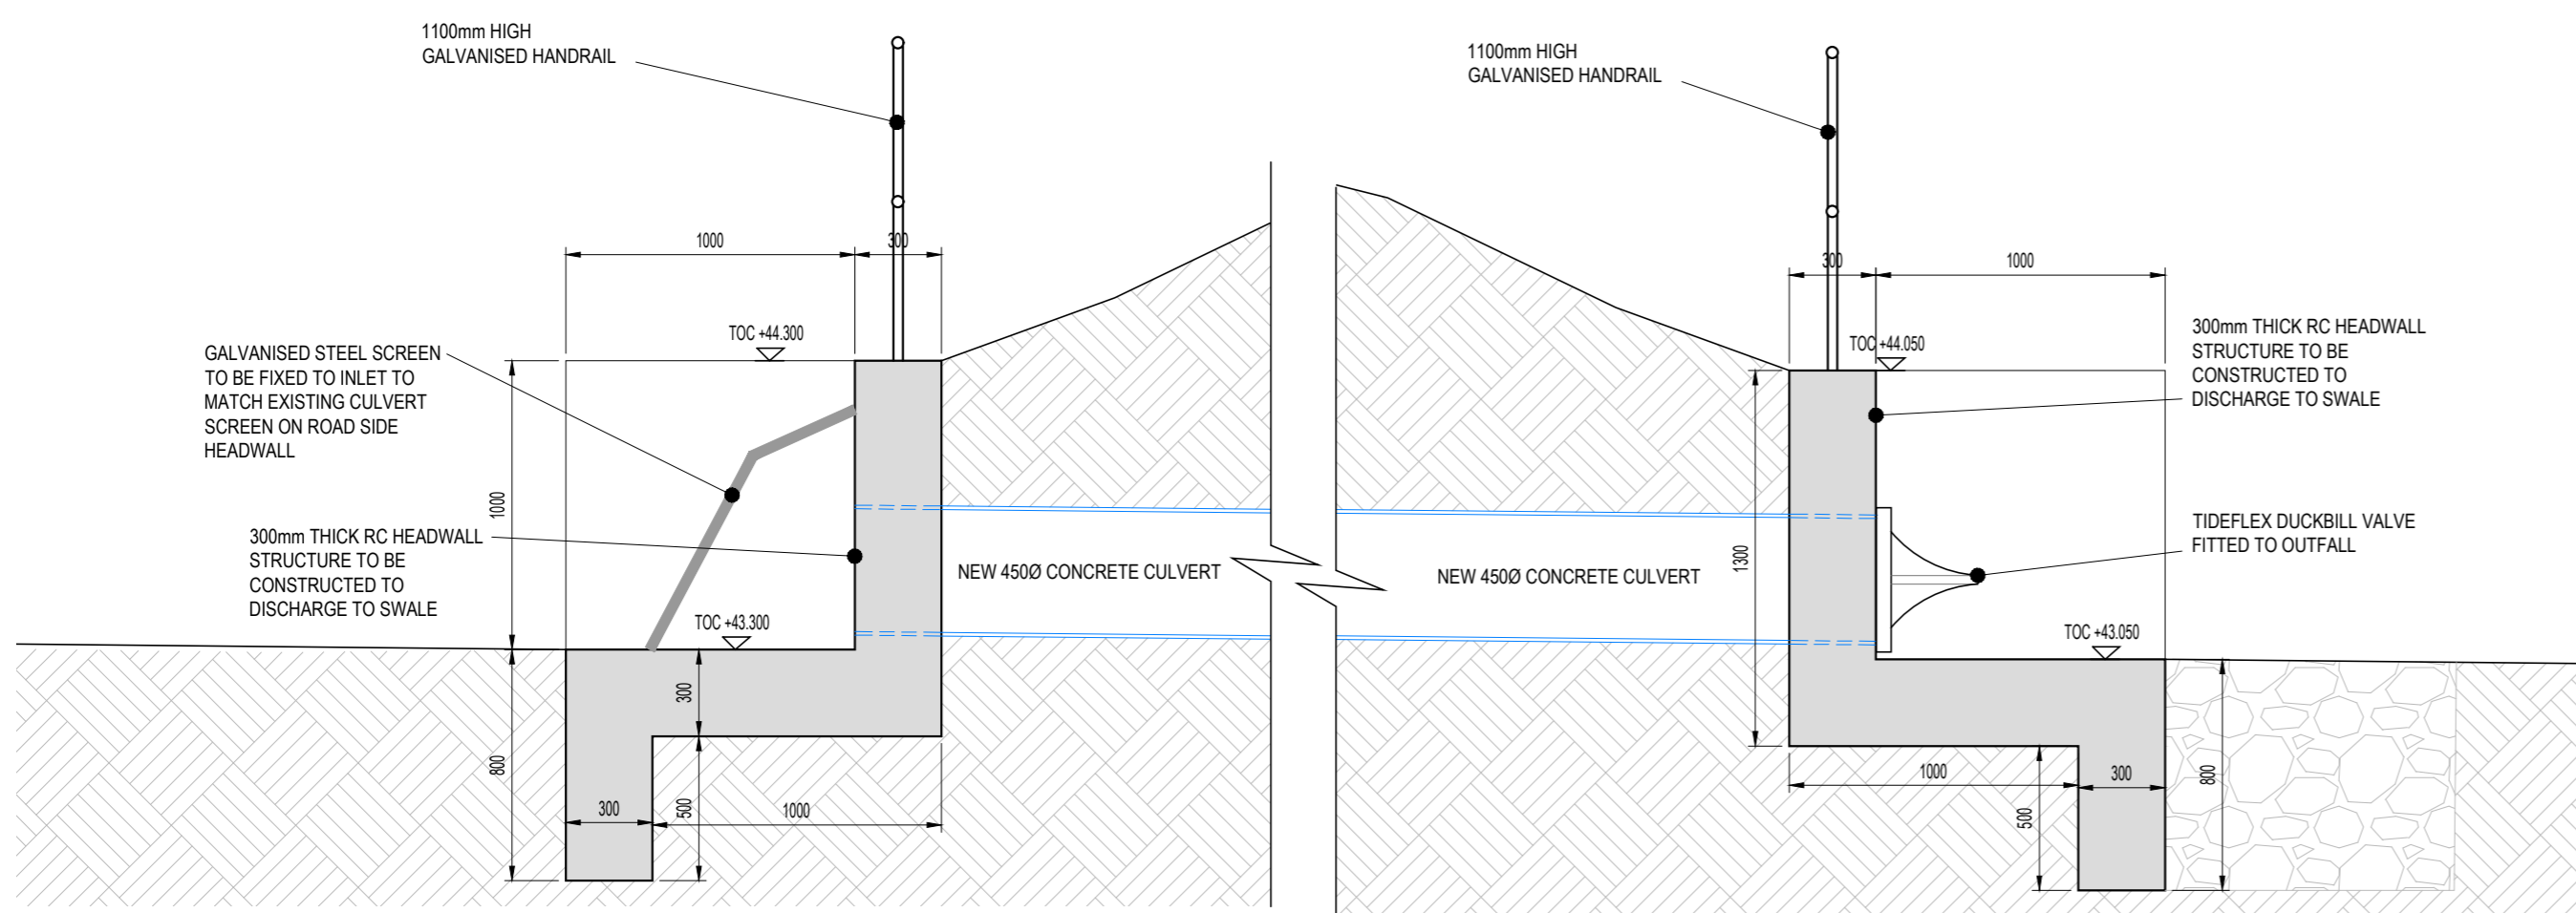

PROPOSED CULVERT (INLET) HEADWALL
SCALE 1:25

PROPOSED CULVERT (OUTFALL) HEADWALL
SCALE 1:25



PHOTO '1'
EXISTING HEADWALL AND SCREEN DETAIL AT ROADSIDE

- NOTES GENERAL**
- COPYRIGHT AND OWNERSHIP OF THIS DRAWING IS VESTED IN HORGAN LYNCH, WHOSE PRIOR WRITTEN CONSENT IS REQUIRED FOR ITS USE, REPRODUCTION OR FOR PUBLICATION.
 - THIS DRAWING IS TO BE READ IN CONJUNCTION WITH ALL RELEVANT ARCHITECT'S, SERVICES ENGINEER'S AND HORGAN LYNCH DRAWINGS, DETAILS AND SPECIFICATIONS.
 - ALL DIMENSIONS TO BE CHECKED ON SITE AND ANY DISCREPANCY TO BE REPORTED TO THE ARCHITECT / ENGINEER. FIGURED DIMENSIONS ONLY TO BE USED. DRAWINGS NOT TO BE SCALED. ALL LEVELS ARE STRUCTURAL UNLESS OTHERWISE NOTED.
 - THIS DRAWING IS TO BE READ IN CONJUNCTION WITH BSM DWG REF 6615_371
 - 6615_375
 - ALL PEDESTRIAN PATHS AND ANGLING STANDS TO DRAIN LOCALLY TO GRASS MARGINS. REF TO DWG REF BSM 6615_371 FOR DETAILS OF PATHS AND SURFACES.
 - ALL GRASSED AREAS INCLUDING PITCHES AND REINFORCED GRASS PARKING AREAS ARE TO BE NATURALLY DRAINED VIA INFILTRATION.

Rev	By	Date	Description
A	KL	05.02.21	ISSUED FOR AXB PLANNING

Scales 1:250	A1	Date JAN '21	Drawn KL	C.A.D. REF. CQ15-022-REV.dwg
-----------------	----	-----------------	-------------	---------------------------------

JOB TITLE MALLOW TOWN PARK		<p>Tellergona, Blackrock Road, Cork. t: +353 21 4936100 f: +353 21 4936199 e: cork@horganlynch.ie</p> <p>Merchant's Hall, 25/26 Merchant's Quay Dublin 8. t: +353 1 6770366 f: +353 1 6770604 e: dublin@horganlynch.ie</p>
DRG. TITLE PROPOSED SWALE DRAINAGE		
DRAWING NUMBER CQ15-022	REV. A	