
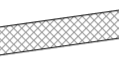







**LEGEND**




**Existing Elements:**

-  Existing mature woodland to be retained and protected
-  Existing trees to be removed by Irish Water Sewerage upgrade works
-  Grass area
-  Sports pitches
-  Existing concrete path (match existing surfacing)
-  Existing walls to be removed
-  Existing levels
-  Mallow sewerage scheme upgrade, Planning ref. 195078 reg. no.

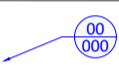**Proposed Elements:**




-  Proposed reinforced grass
-  Proposed concrete path and seats
-  Proposed limestone sets
-  4m high steel sign
-  Proposed levels
-  Proposed cross-section
-  Detail drawing reference

**Proposed Planting:**

-  **Proposed deciduous native tree planting:**  
**Pa** - ornamental Cherry tree (*Prunus avium 'Plena'*), 20-25cm girth, 5-5.5m high, RB clear stem (2m), refer to dwg. 6615-373;  
**Ag** - Alder tree (*Alnus glutinosa*), 16-18cm girth, 4.5-5m high, 2m clear stem, refer to dwg. 6615-373
-  **Proposed evergreen native tree planting:**  
**Ps** - native Scots Pine tree (*Pinus sylvestris*), Feathered, 2-2.5m high, RB, refer to dwg. 6615-373
-  **H2** - Proposed native clipped yew hedge (*Taxus baccata*), refer to Dwg. 6615-373

Entrance 3

Scale 1:200

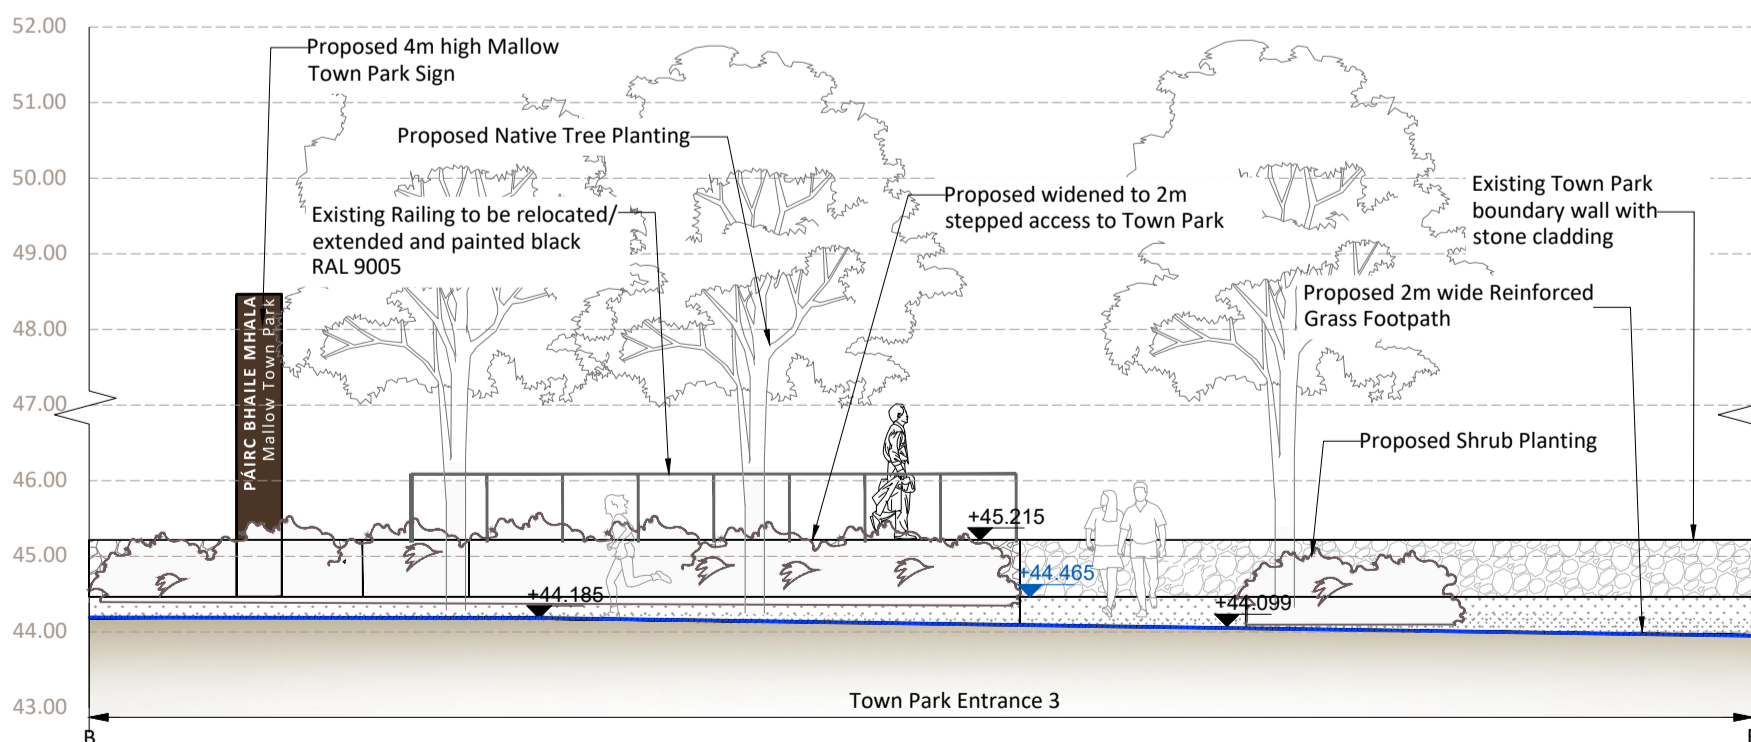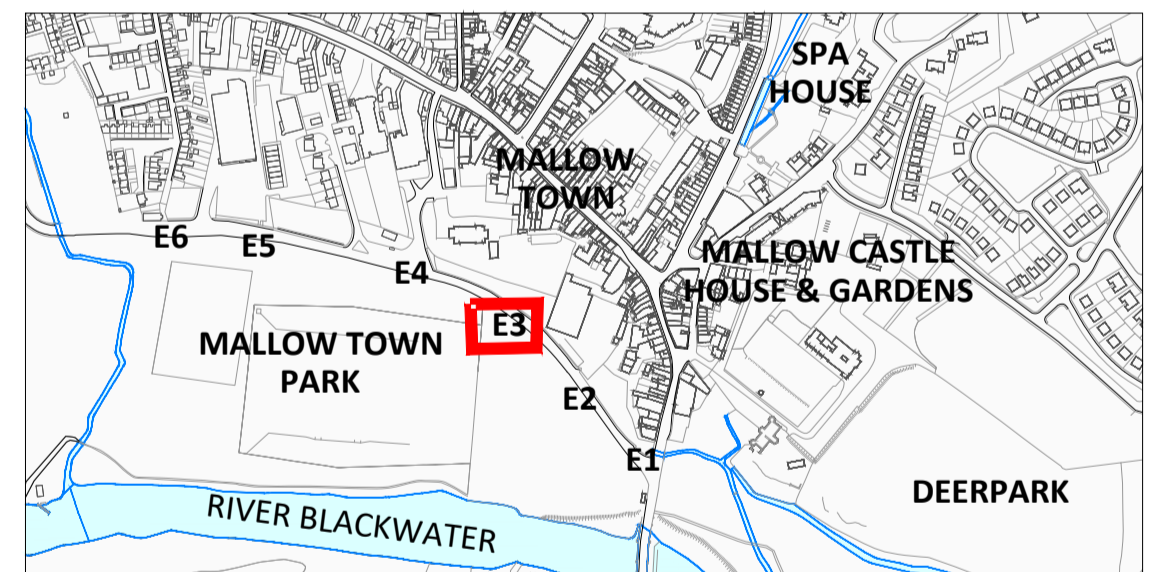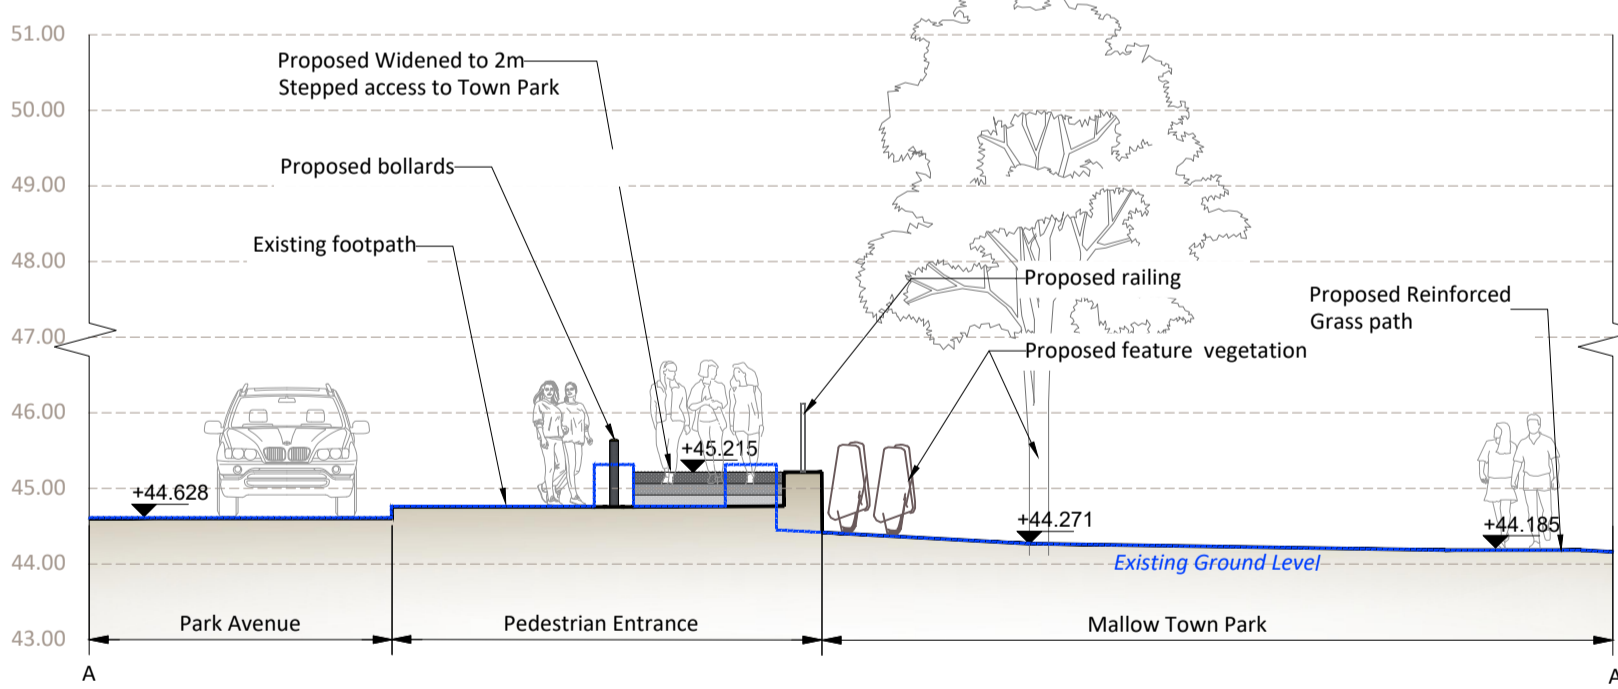


**Sections**

Scale 1:100

Rev	Date	Drawn	Checked	Description
01	26/02/2020	AK	DB	Issue for Planning
00	07/02/2020	LM	DB	Planning - Draft

COPYRIGHT © ALL RIGHTS RESERVED.  
 THIS WORK IS COPYRIGHT AND CANNOT BE REPRODUCED OR COPIED IN ANY FORM WITHOUT THE WRITTEN PERMISSION OF THE ORIGINATOR.  
 DO NOT SCALE FROM THIS DRAWING. WORK ONLY FROM FIGURED DIMENSIONS.  
 THIS DRAWING TO BE READ IN CONJUNCTION WITH RELEVANT CONSULTANT'S DRAWINGS.

Ordnance Survey Ireland Licence No AR 0001319  
 © Ordnance Survey Ireland/Government of Ireland

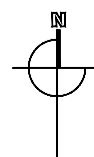

Project <b>Mallow Town Park Proposed Improvement Works</b>		Project No. <b>6615</b>	
Drg. <b>Town Park - Entrance 3</b>		Drawing No. <b>377</b>	Rev. <b>01</b>
Scales <b>As Shown @ A2</b>	Status <b>PLANNING</b>	Date <b>03/05/2021</b>	
Penrose Wharf Business Centre, Penrose Wharf, Cork Tel: +353(0) 21 242 8620		Drn. <b>AK</b>	Chd. <b>DB</b>
mail@bradyshipmanmartin.com www.bradyshipmanmartin.com		Passed	

