

LEGEND

Existing Elements:




- Existing mature woodland to be retained and protected
- Existing trees to be removed by Irish Water Sewerage upgrade works
- Grass area
- Sports pitches
- Existing concrete path (match existing surfacing)
- Existing walls to be removed
- Existing levels
- Mallow sewerage scheme upgrade, Planning ref. 195078 reg. no.

Proposed Elements:

- Proposed reinforced grass
- Proposed mounding
- Proposed concrete path and seats
- Proposed bitumen macadam path
- Proposed limestone sets
- Proposed 'No Dig' gravel footpath
- Proposed tactile pavement
- 4m high steel sign
- Proposed levels
- Proposed cross-section
- Detail drawing reference

Proposed Planting:

- Proposed deciduous native tree planting:** Pa - ornamental Cherry tree (*Prunus avium 'Plena'*), 20-25cm girth, 5-5.5m high, RB clear stem (2m), refer to dwg. 6615-373;
- Proposed evergreen native tree planting:** Ps - native Scots Pine tree (*Pinus sylvestris*), Feathered, 2-2.5m high, RB, refer to dwg. 6615-373
- H1 - Proposed native hawthorn hedgerow** (*Crataegus monogyna*), refer to Dwg. 6615-373

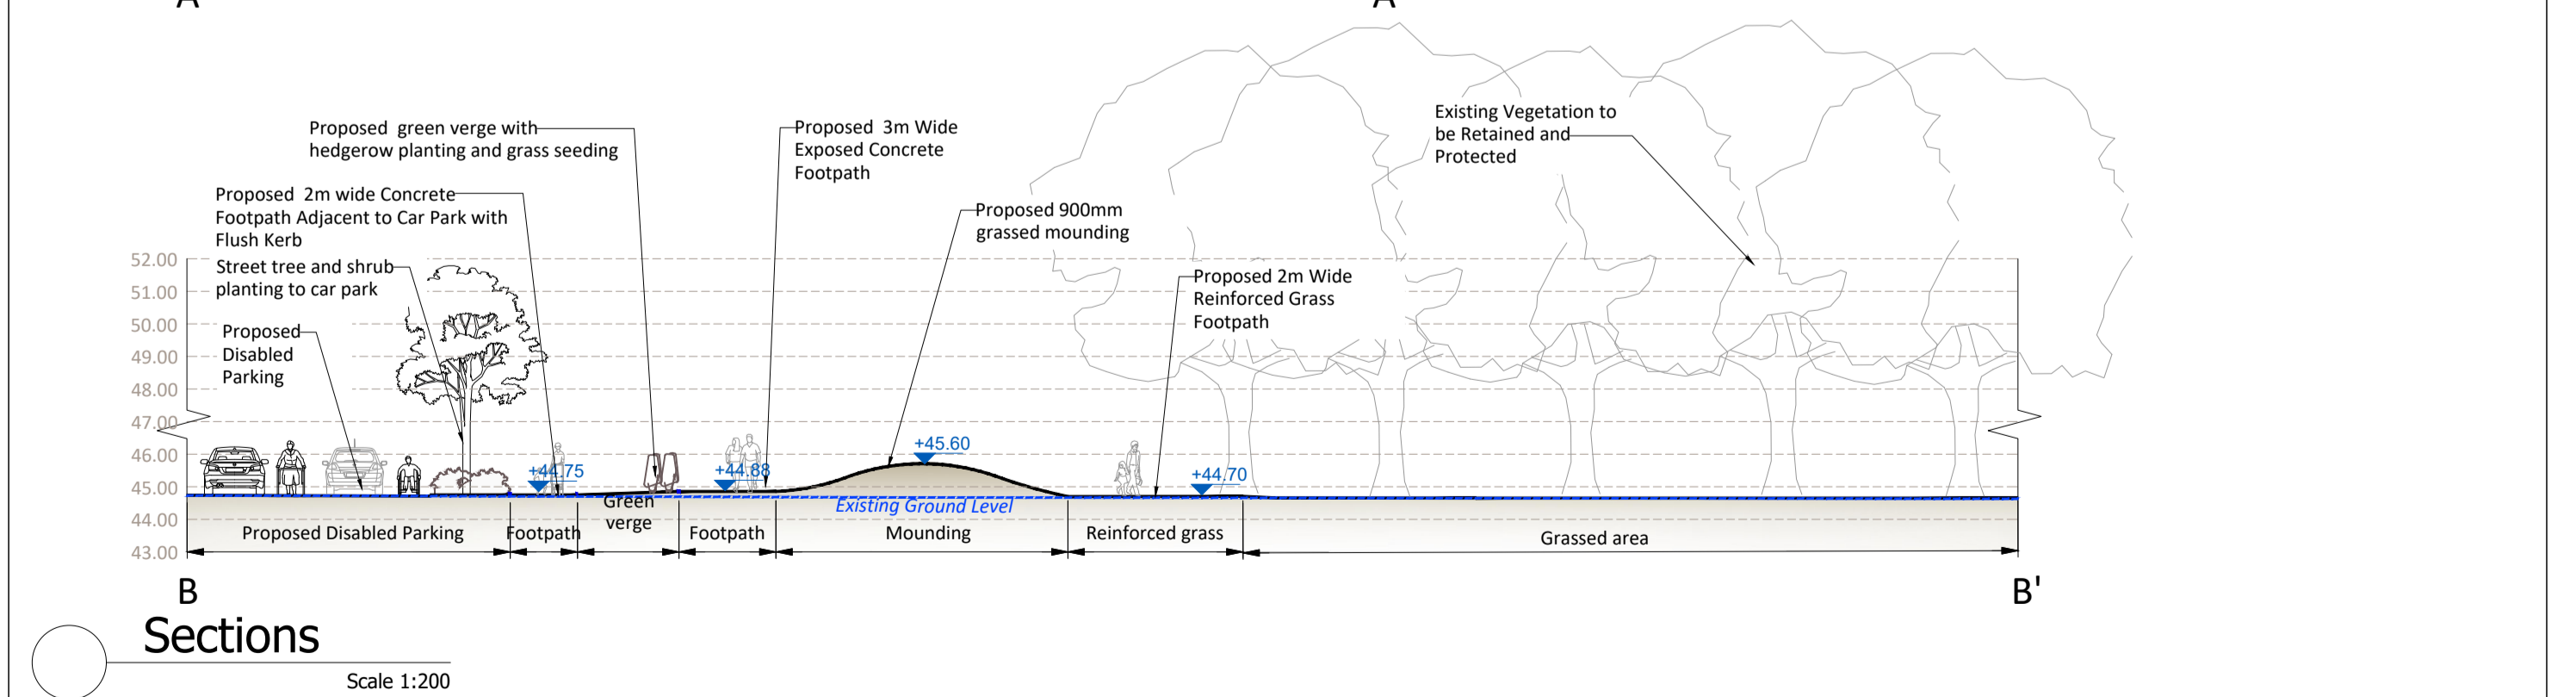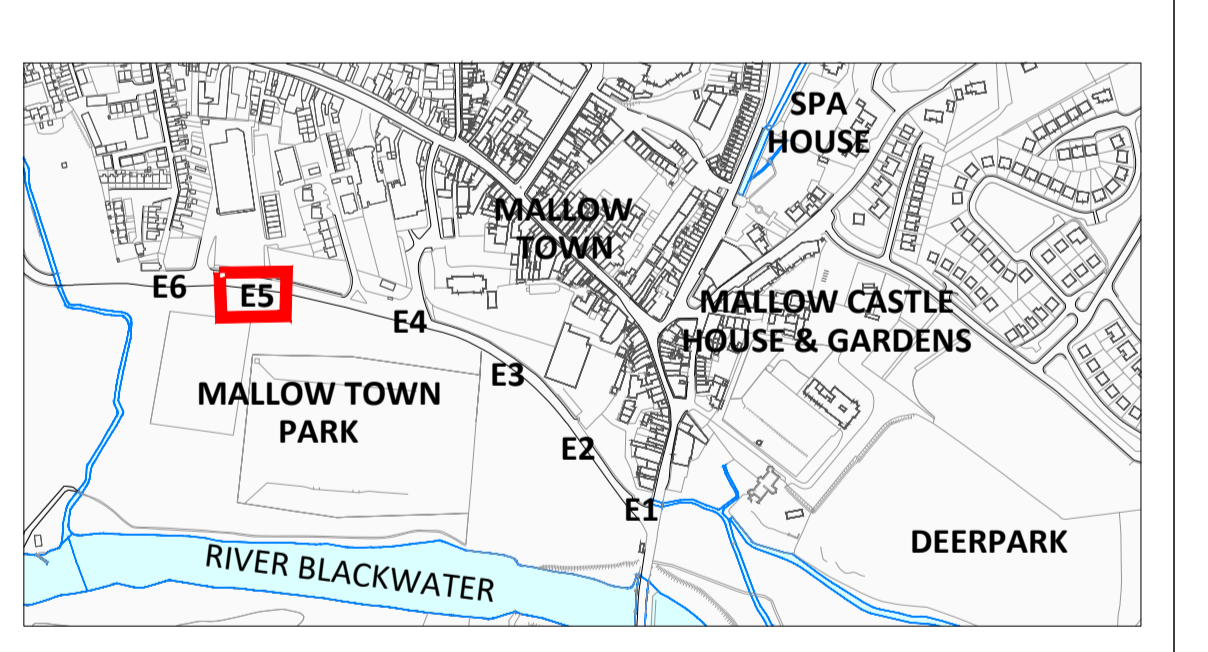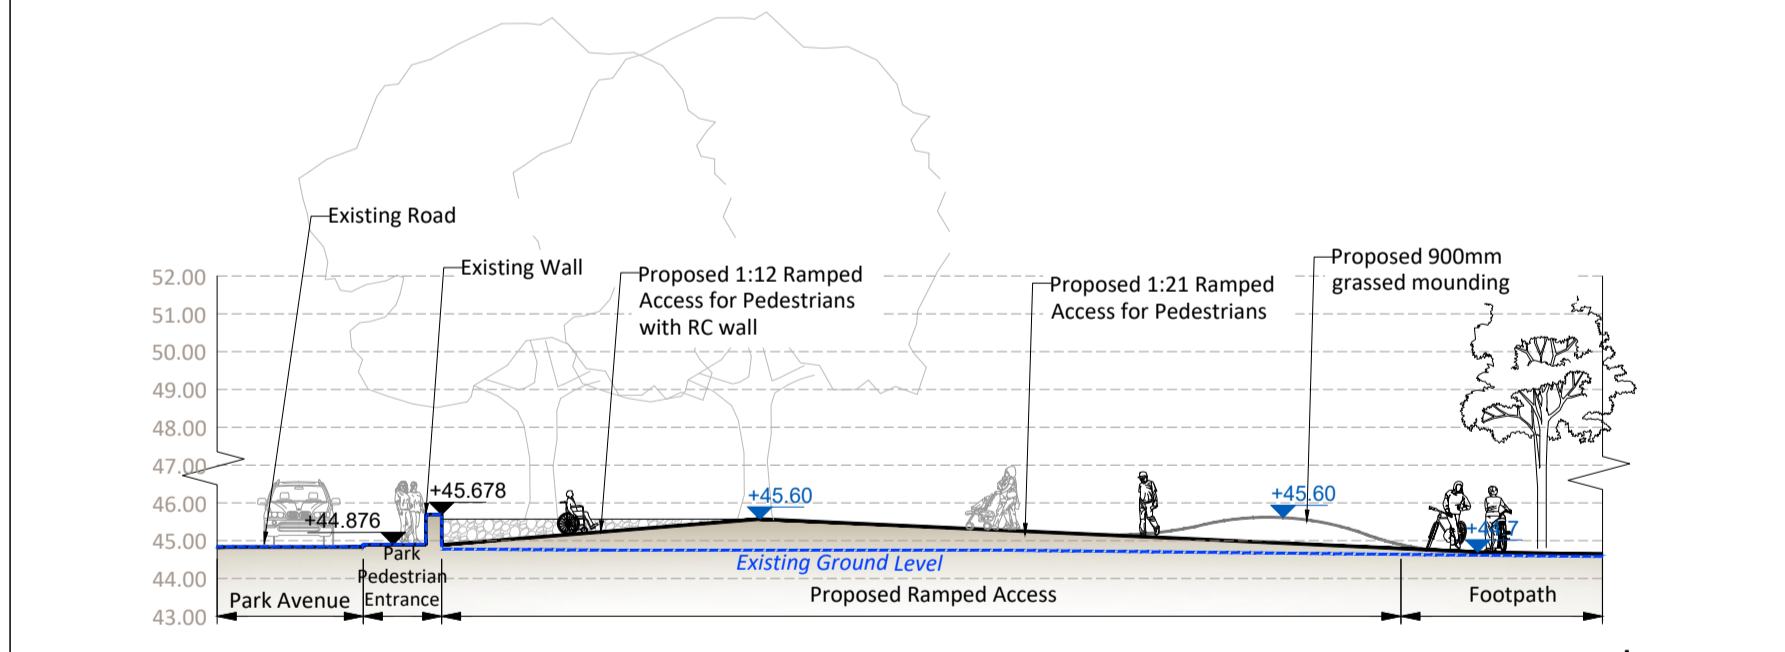

<p>Scale 1:200</p>				<p>Section</p>	
<p>01 26/02/2020 AK DB Issue for Planning</p>				<p>00 07/02/2020 LM DB Planning - Draft</p>	
Rev	Date	Drawn	Checked	Description	
01	26/02/2020	AK	DB	Issue for Planning	
00	07/02/2020	LM	DB	Planning - Draft	

Copyright © All Rights Reserved.

THIS WORK IS COPYRIGHT AND CANNOT BE REPRODUCED OR COPIED IN ANY FORM WITHOUT THE WRITTEN PERMISSION OF THE ORIGINATOR. DO NOT SCALE FROM THIS DRAWING. WORK ONLY FROM FIGURED DIMENSIONS.

THIS DRAWING TO BE READ IN CONJUNCTION WITH RELEVANT CONSULTANT'S DRAWINGS.

Ordnance Survey Ireland Licence No AR 0001319
© Ordnance Survey Ireland/Government of Ireland

Project: Mallow Town Park Proposed Improvement Works

Dwg: Town Park - Entrance 5

Scales: As Shown @ A2

Status: PLANNING

Penrose Wharf Business Centre, Penrose Wharf, Cork
Tel: +353(0) 21 242 8620

Project No. 6615

Drawing No. 379

Rev. 01

Date: 30/04/2021

Drn. AK

Chd. DB

Passed

Est. 1968