

LEGEND

Existing Elements:



- Existing riparian vegetation to be retained and protected
- Existing mature woodland to be retained and protected
- Grass area
- Sports pitches
- River/Stream
- Existing concrete path (match existing surfacing)
- Existing walls to be removed
- Mallow sewerage scheme upgrade, Planning ref. 195078 reg. no.
- Existing levels

Proposed Elements:

- Proposed concrete path and seats
- Proposed blue limestone bush hammered sets
- Proposed 'No Dig' gravel footpath
- Proposed select concrete pavior pavement
- Proposed tactile pavement
- 4m high steel sign
- Proposed levels
- Proposed cross-section
- Detail drawing reference

Proposed Planting:

- Proposed deciduous native tree planting:
Pa - ornamental Cherry tree (*Prunus avium 'Plena'*), 20-25cm girth, 5-5.5m high, RB clear stem (2m), refer to dwg. 6615-373;
- H1 - Proposed native hawthorn hedgerow (*Crataegus monogyna*), refer to Dwg. 6615-373
- H2 - Proposed native clipped yew hedge (*Taxus baccata*), refer to Dwg. 6615-373

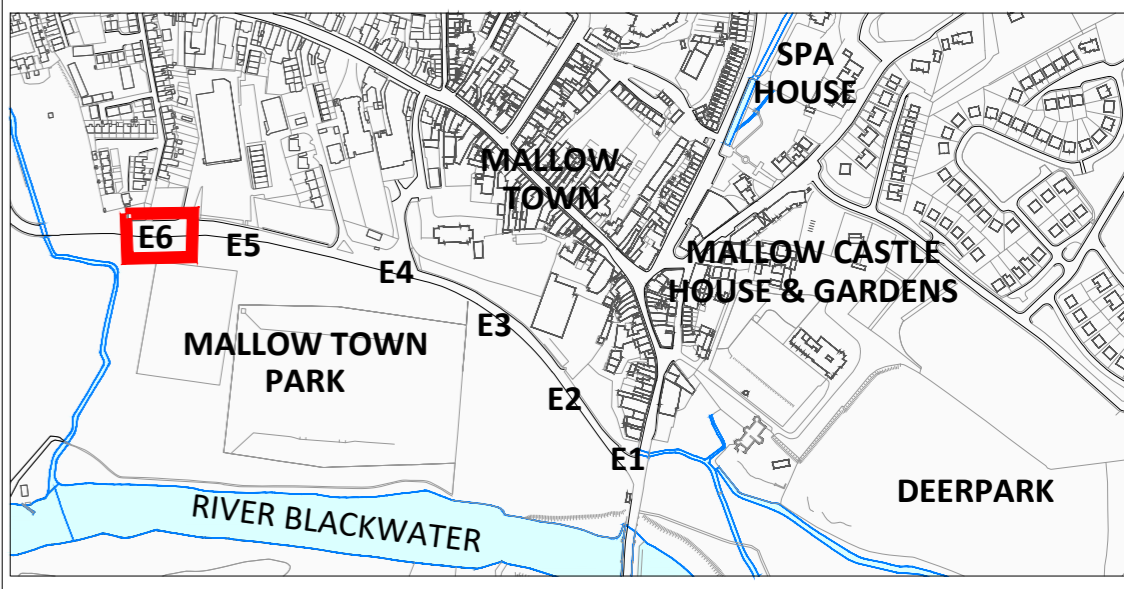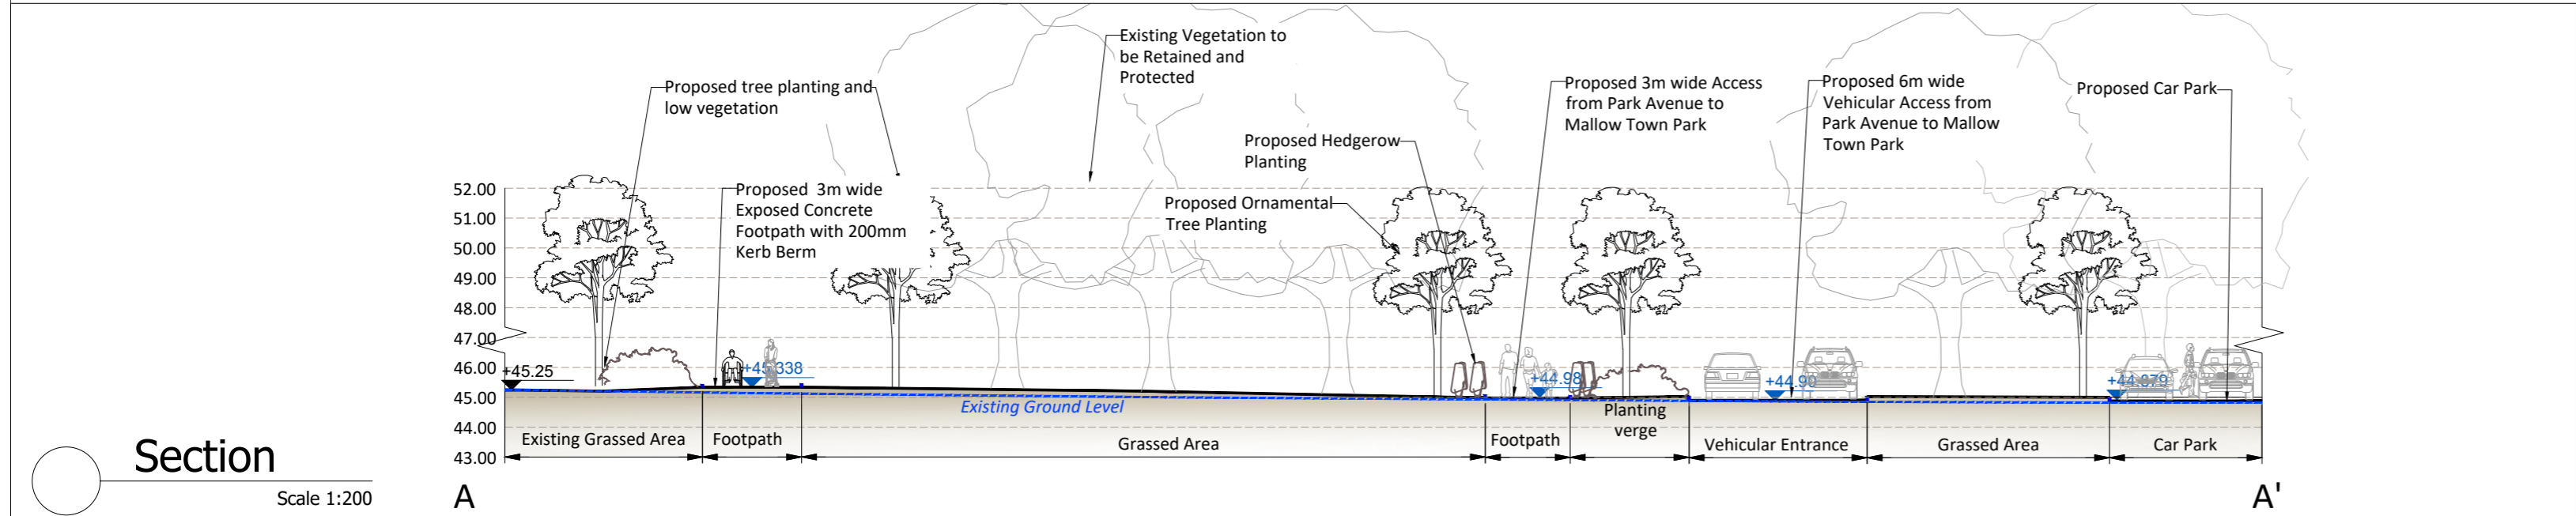

Rev	Date	Drawn	Checked	Description
01	26/02/2020	AK	DB	Issue for Planning
00	07/02/2020	LM	DB	Planning -Draft

Notes

COPYRIGHT © ALL RIGHTS RESERVED.
THIS WORK IS COPYRIGHT AND CANNOT BE REPRODUCED OR COPIED IN ANY FORM WITHOUT THE WRITTEN PERMISSION OF THE ORIGINATOR.
DO NOT SCALE FROM THIS DRAWING. WORK ONLY FROM FIGURED DIMENSIONS.
THIS DRAWING TO BE READ IN CONJUNCTION WITH RELEVANT CONSULTANT'S DRAWINGS.

Ordnance Survey Ireland Licence No AR 0001319
© Ordnance Survey Ireland/Government of Ireland

Project Mallow Town Park Proposed Improvement Works		Project No. 6615	
Drg. Town Park - Entrance 6		Drawing No. 380	Rev. 01
Scales As Shown @ A2		Date 30/04/2021	
Status PLANNING		Drn. AK	Chd. DB
Penrose Wharf Business Centre, Penrose Wharf, Cork Tel: +353(0) 21 242 5620		Passed	

BSM
Est. 1968