




CORK
COUNTY
COUNCIL

MUNSTER BLACKWATER RIVER -FERMOY FISH PASS CONTRACT

TJ O'CONNOR
& ASSOCIATES
CONSULTING ENGINEERS

CORRIG HOUSE, CORRIG ROAD, SANDYFORD, DUBLIN 18.
Tel: 01-295 2321 Fax: 01-295 4541 Email: tjoc@iol.ie

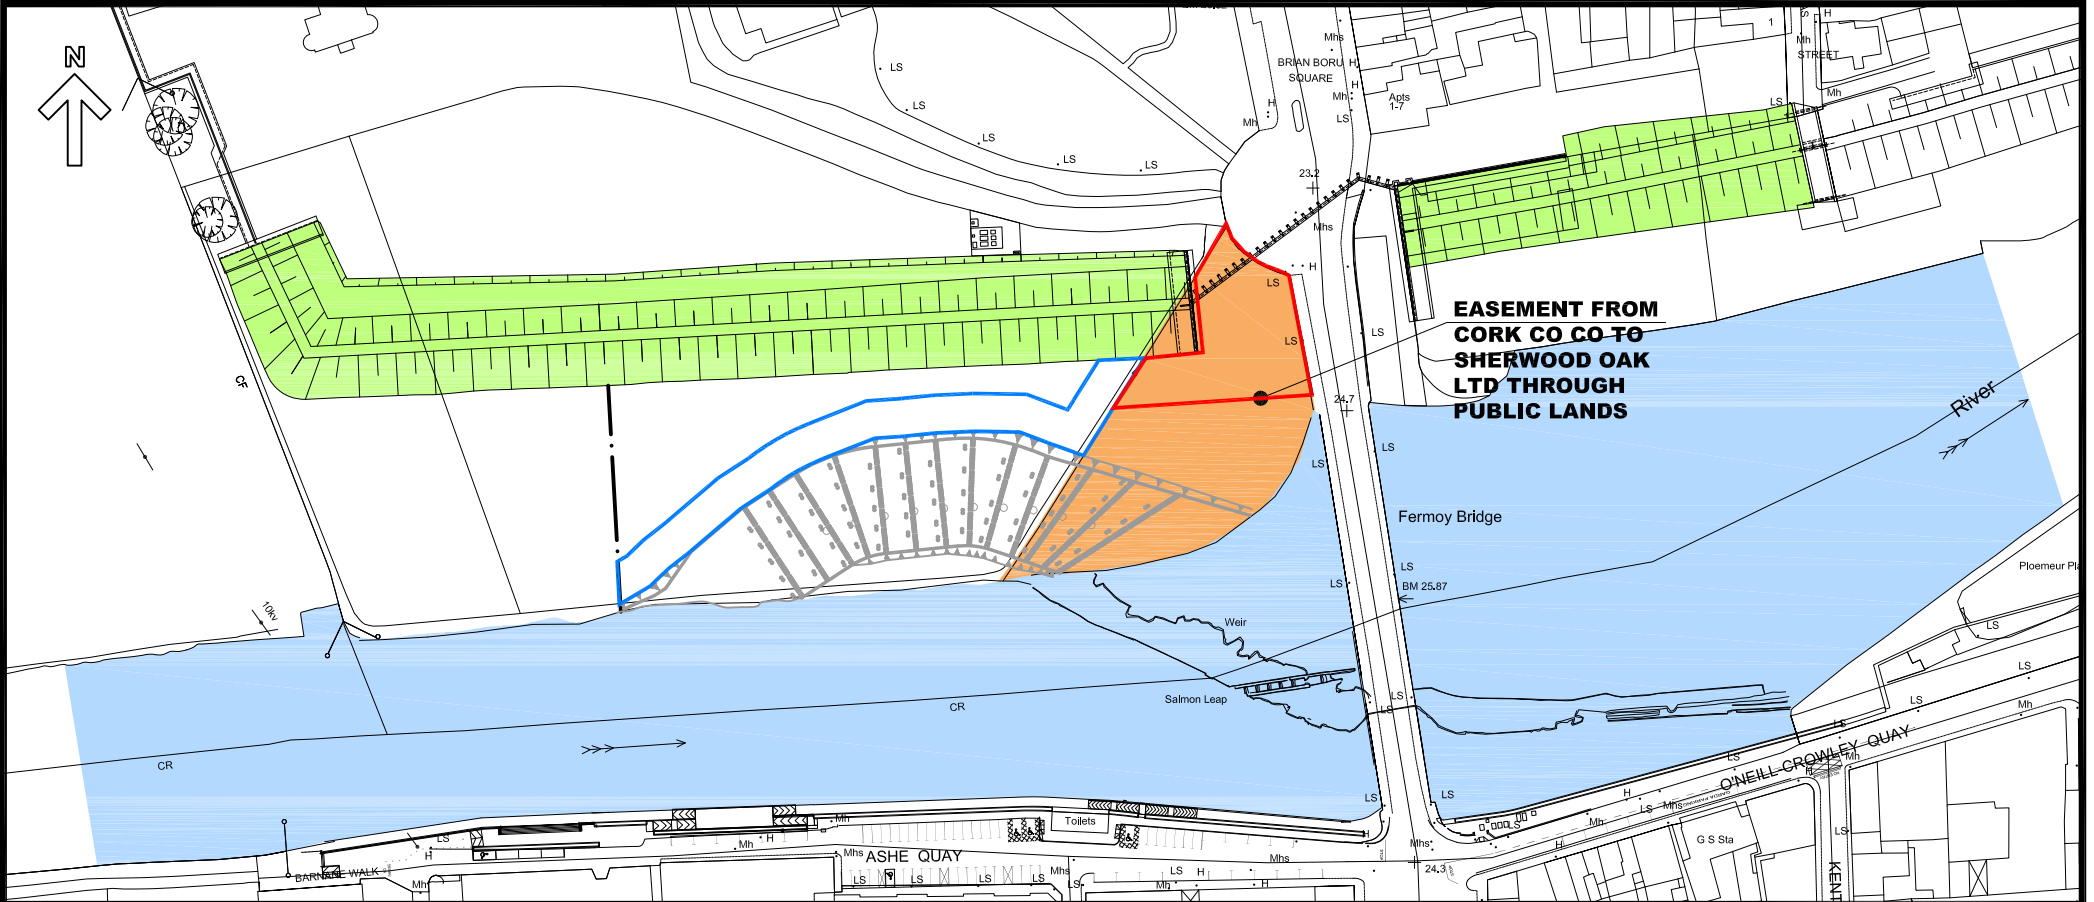

**EASEMENT FROM
CORK CO CO TO
SHERWOOD OAK
LTD THROUGH
PUBLIC LANDS**

OWNERS NAME: SHERWOOD OAK LTD
OWNERS ADDRESS:

TOWNLAND: FERMOY
ELECTORAL DISTRICT:
AREA OF EASEMENT OUTLINED IN BLUE:
OS MAP NUMBER: OS 5959a
AREA (EASEMENT): 0.158ha (0.390 acres)

PROJECT: FERMOY FISH PASS CONTRACT
DRAWING No.: LA-01C
JOB No. 19011
CLIENT: CORK COUNTY COUNCIL
SCALE: 1:2000 @ A4
DATE: JAN.2022
DRAWN BY: LC




CORK
COUNTY
COUNCIL

MUNSTER BLACKWATER RIVER -FERMOY FISH PASS CONTRACT

TJ O'CONNOR
& ASSOCIATES
CONSULTING ENGINEERS

CORRIG HOUSE, CORRIG ROAD, SANDYFORD, DUBLIN 18.
Tel: 01-295 2321 Fax: 01-295 4541 Email: tjoc@iol.ie

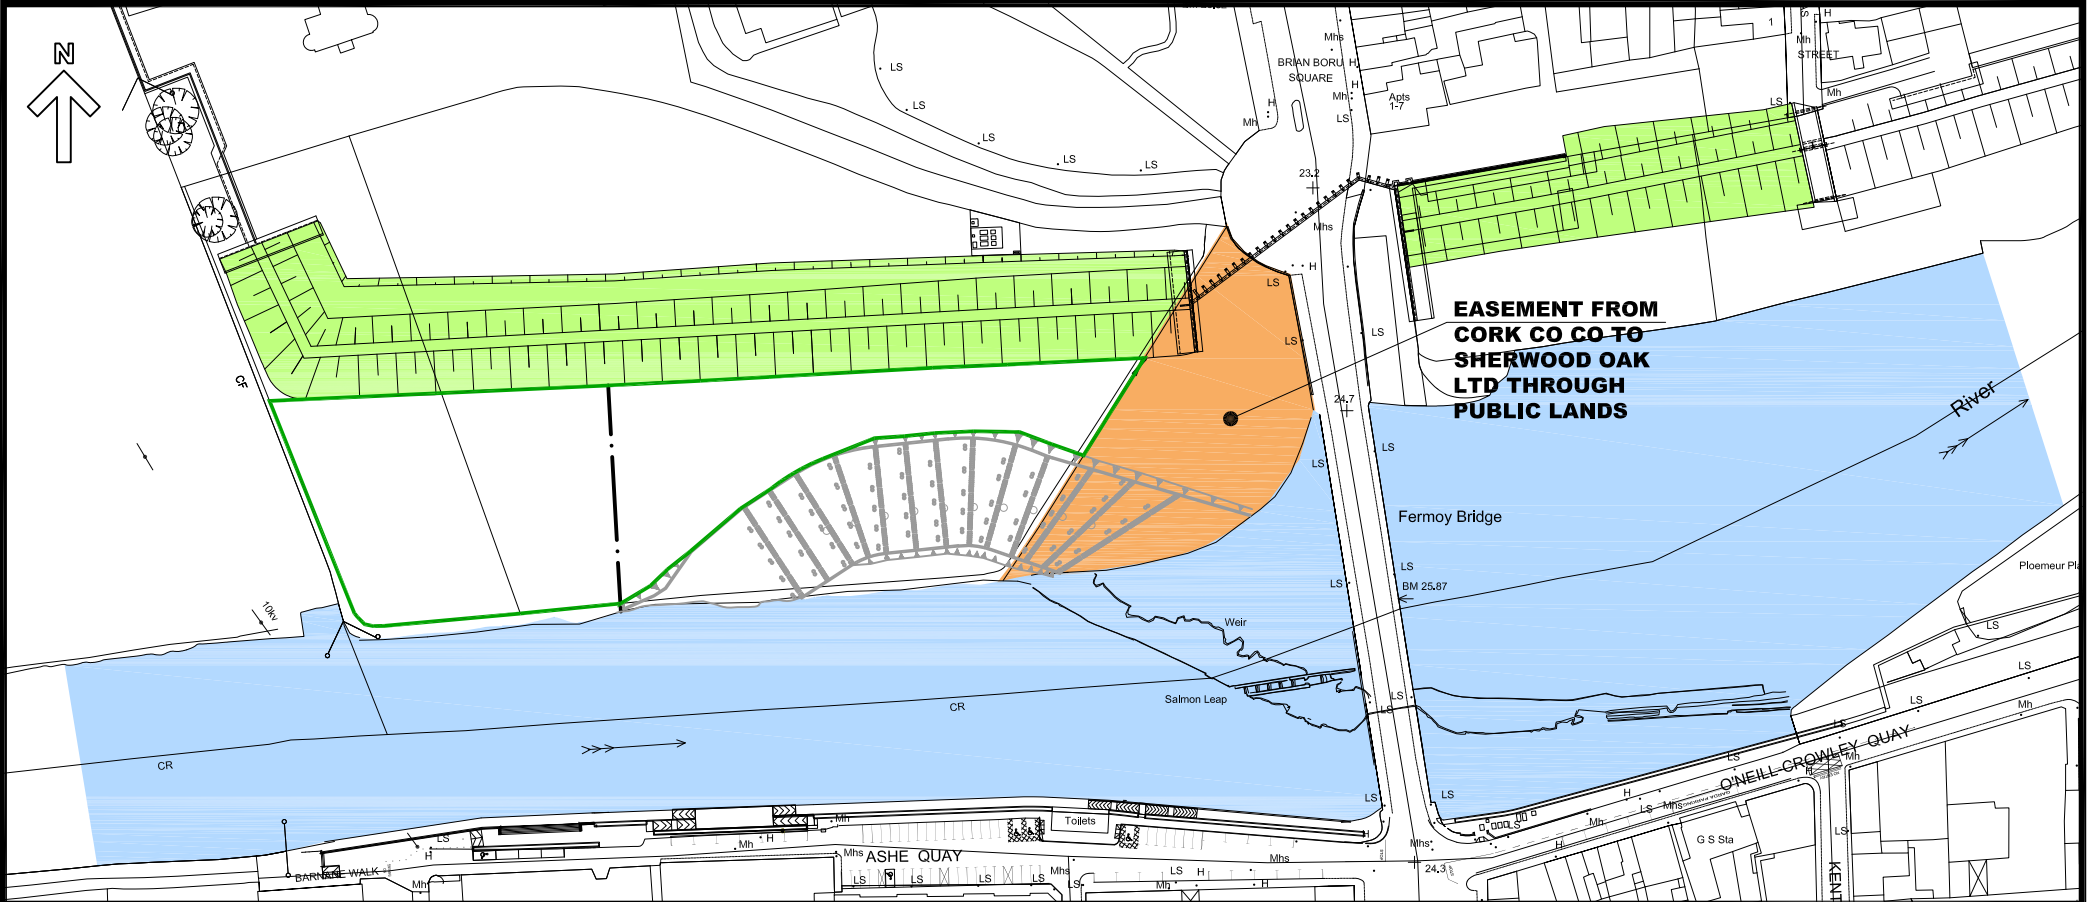

**EASEMENT FROM
CORK CO CO TO
SHERWOOD OAK
LTD THROUGH
PUBLIC LANDS**

OWNERS NAME: SHERWOOD OAK LTD
OWNERS ADDRESS:

TOWNLAND: FERMOY
ELECTORAL DISTRICT:
AREA SUBJECT TO LICENCE AGREEMENT IN GREEN: ———
OS MAP NUMBER: OS 5959a
AREA (LICENCE AGREEMENT): 0.843ha (2.083 acres)

PROJECT: FERMOY FISH PASS CONTRACT
DRAWING No.: LA-01C
JOB No. 19011
CLIENT: CORK COUNTY COUNCIL
SCALE: 1:2000 @ A4
DATE: JAN.2022
DRAWN BY: LC




CORK
COUNTY
COUNCIL

MUNSTER BLACKWATER RIVER -FERMOY FISH PASS CONTRACT



CORRIG HOUSE, CORRIG ROAD, SANDYFORD, DUBLIN 18.
Tel: 01-295 2321 Fax: 01-295 4541 Email: tjoc@iol.ie

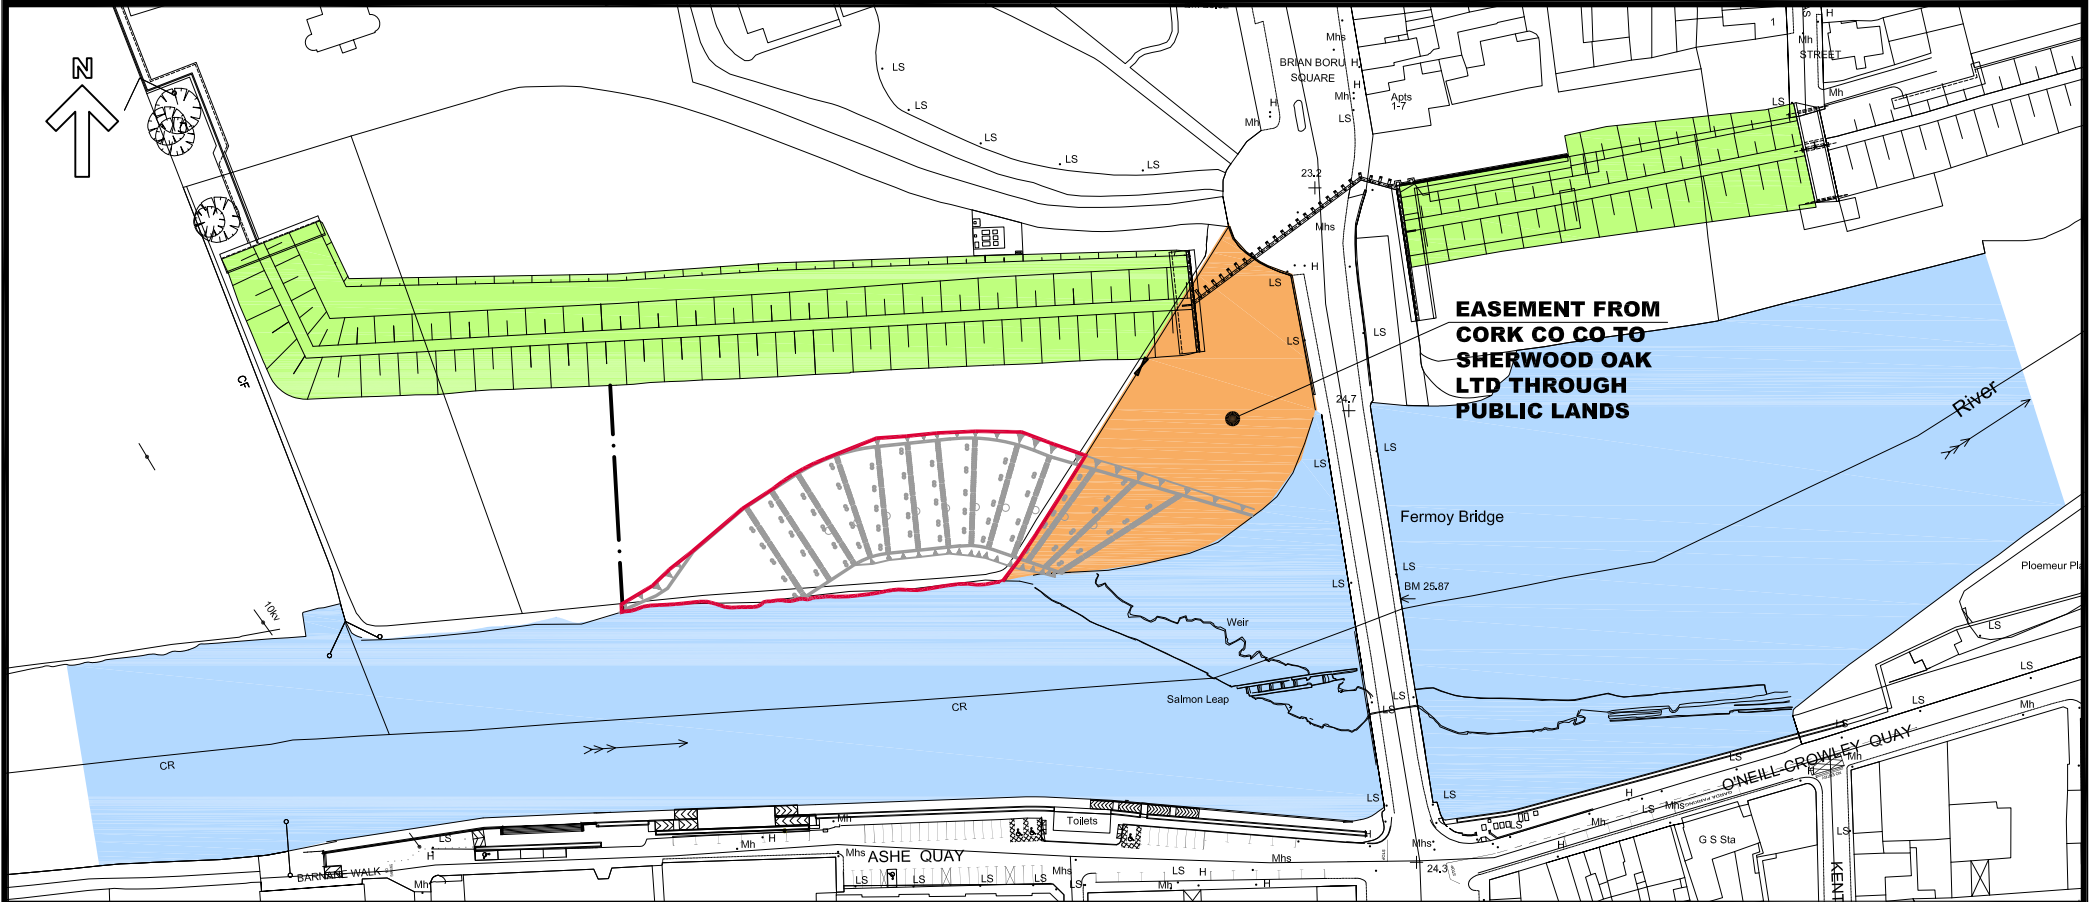

OWNERS NAME: SHERWOOD OAK LTD
OWNERS ADDRESS:

TOWNLAND: FERMOY
ELECTORAL DISTRICT:
AREA TO BE ACQUIRED OUTLINED IN RED:
OS MAP NUMBER: OS 5959a
AREA TO BE ACQUIRED: 0.342ha (0.845 acres)

PROJECT: FERMOY FISH PASS CONTRACT
DRAWING No.: LA-01C
JOB No. 19011
CLIENT: CORK COUNTY COUNCIL
SCALE: 1:2000 @ A4
DATE: JAN.2022
DRAWN BY: LC



Planning Department,
Cork County Council,
County Hall,
Carrigrohane Road,
Cork.

By Email: planning@corkcoco.ie

Date
12 May 2022

Your reference

Our reference
KW/EB/19825/14

SUBJECT TO CONTRACT/CONTRACT DENIED

**RE: OUR CLIENT: NANCY HORAN, DAVID HORAN, & MARTIN HORAN
PROPERTY AT FERMOY WEIR REMEDIATION WHERE FISH BYPASS PROJECT**

Dear Sirs,

We refer to the above and we confirm our client consents to the planning application by Cork County Council for the construction of a fish by pass channel on lands owned by our client.

We trust this assists and please contact us with any queries.

Yours faithfully,

J.W. O'DONOVAN LLP
J.W. O'DONOVAN LLP

Members of

advoc
the international network
of independent lawyers

VAT no. IE0425278R