
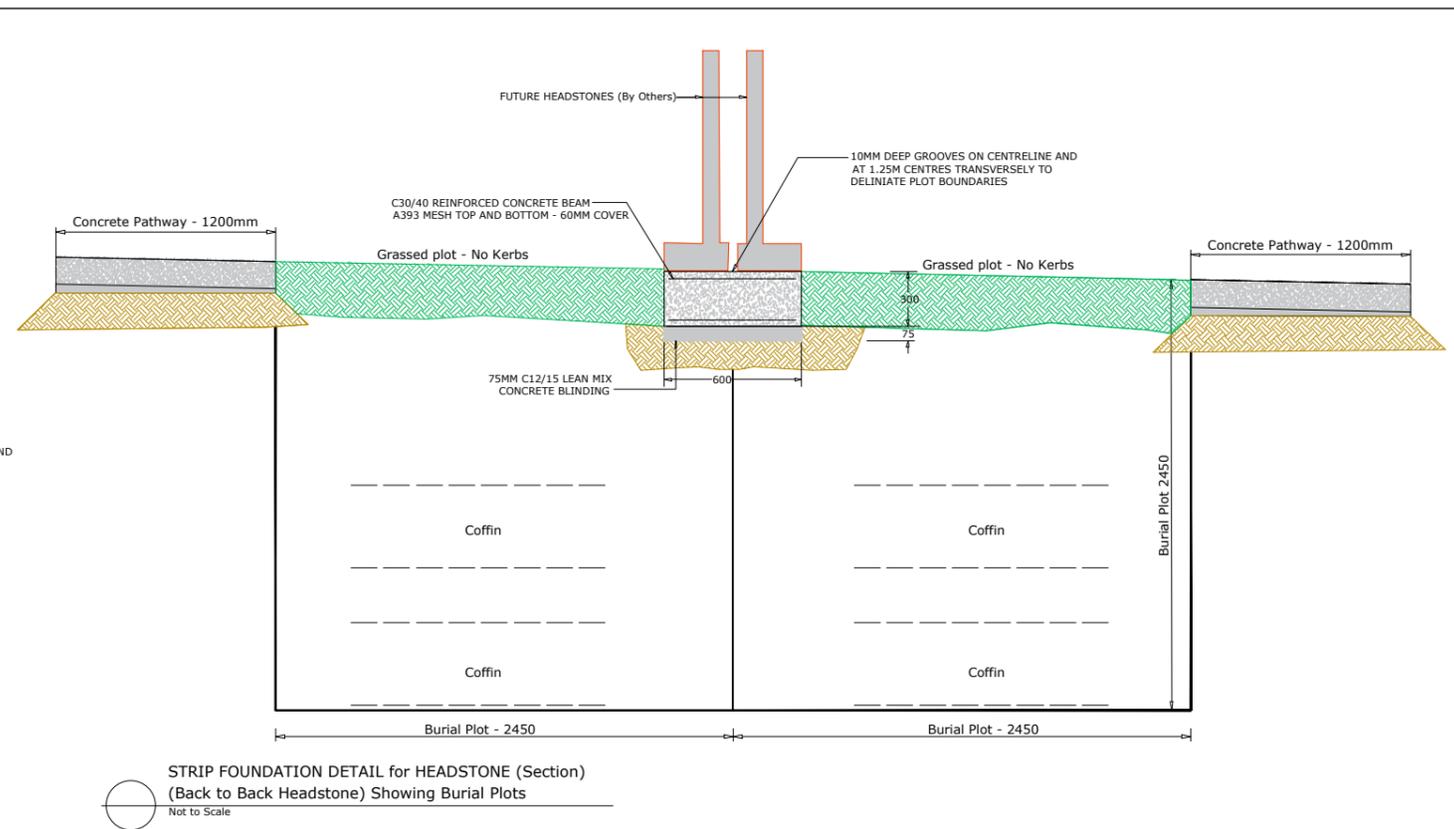
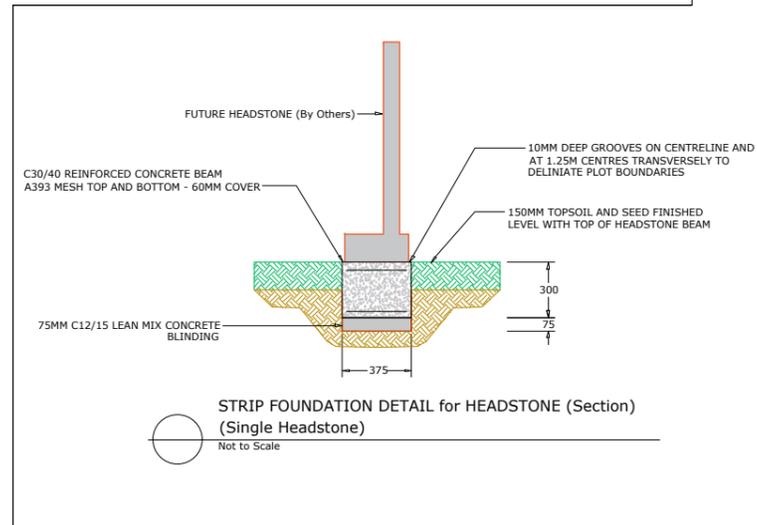


Existing Burial Ground

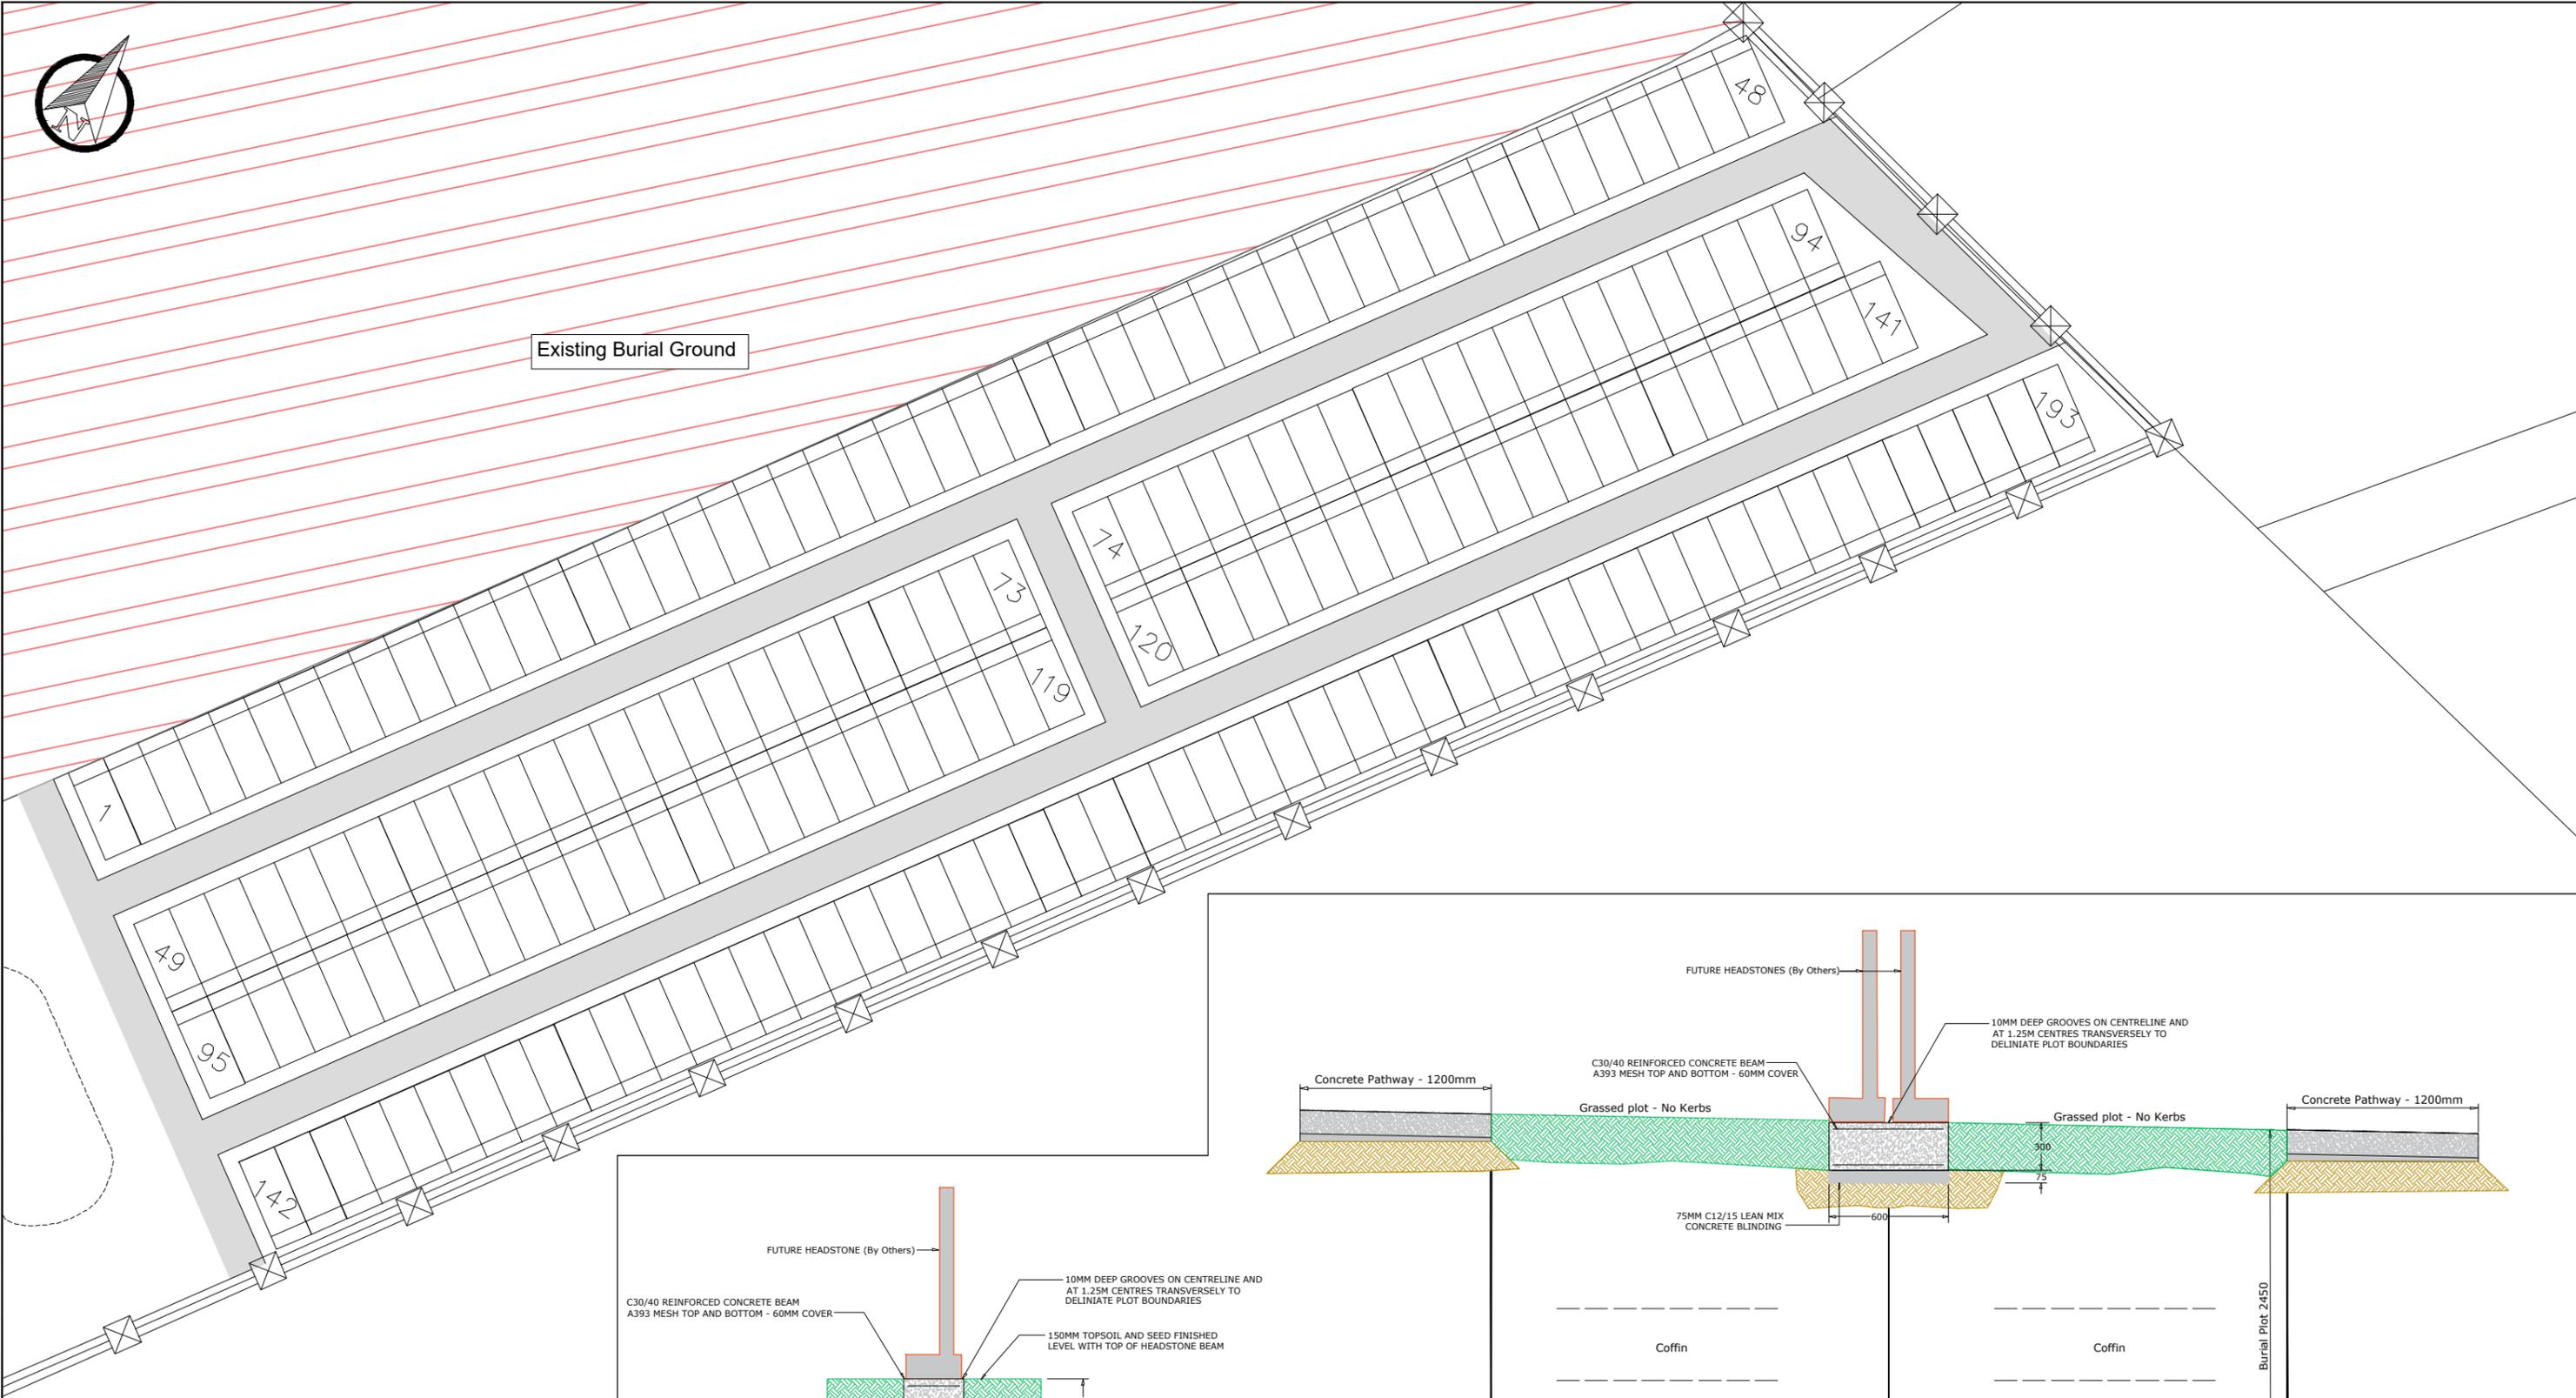

Legend:

Note:

Rev.	Date	By	Description

Project: Rockchapel Cemetery Extension			
Title: Grave Plot Layout & Details			
Designed: F.J.	Checked: MH	Scales: 1:100	Drawing No: MK-022-038-04
Drawn: D.L.	Approved: MH	Date: May 22	
Surveyed: D.L.	Revision: A		



CORK COUNTY COUNCIL
Municipal District Operations &
Rural Development
Niall Healy
Director of Services,