




R581 New Twopothouse (Scale 1 : 1,250)

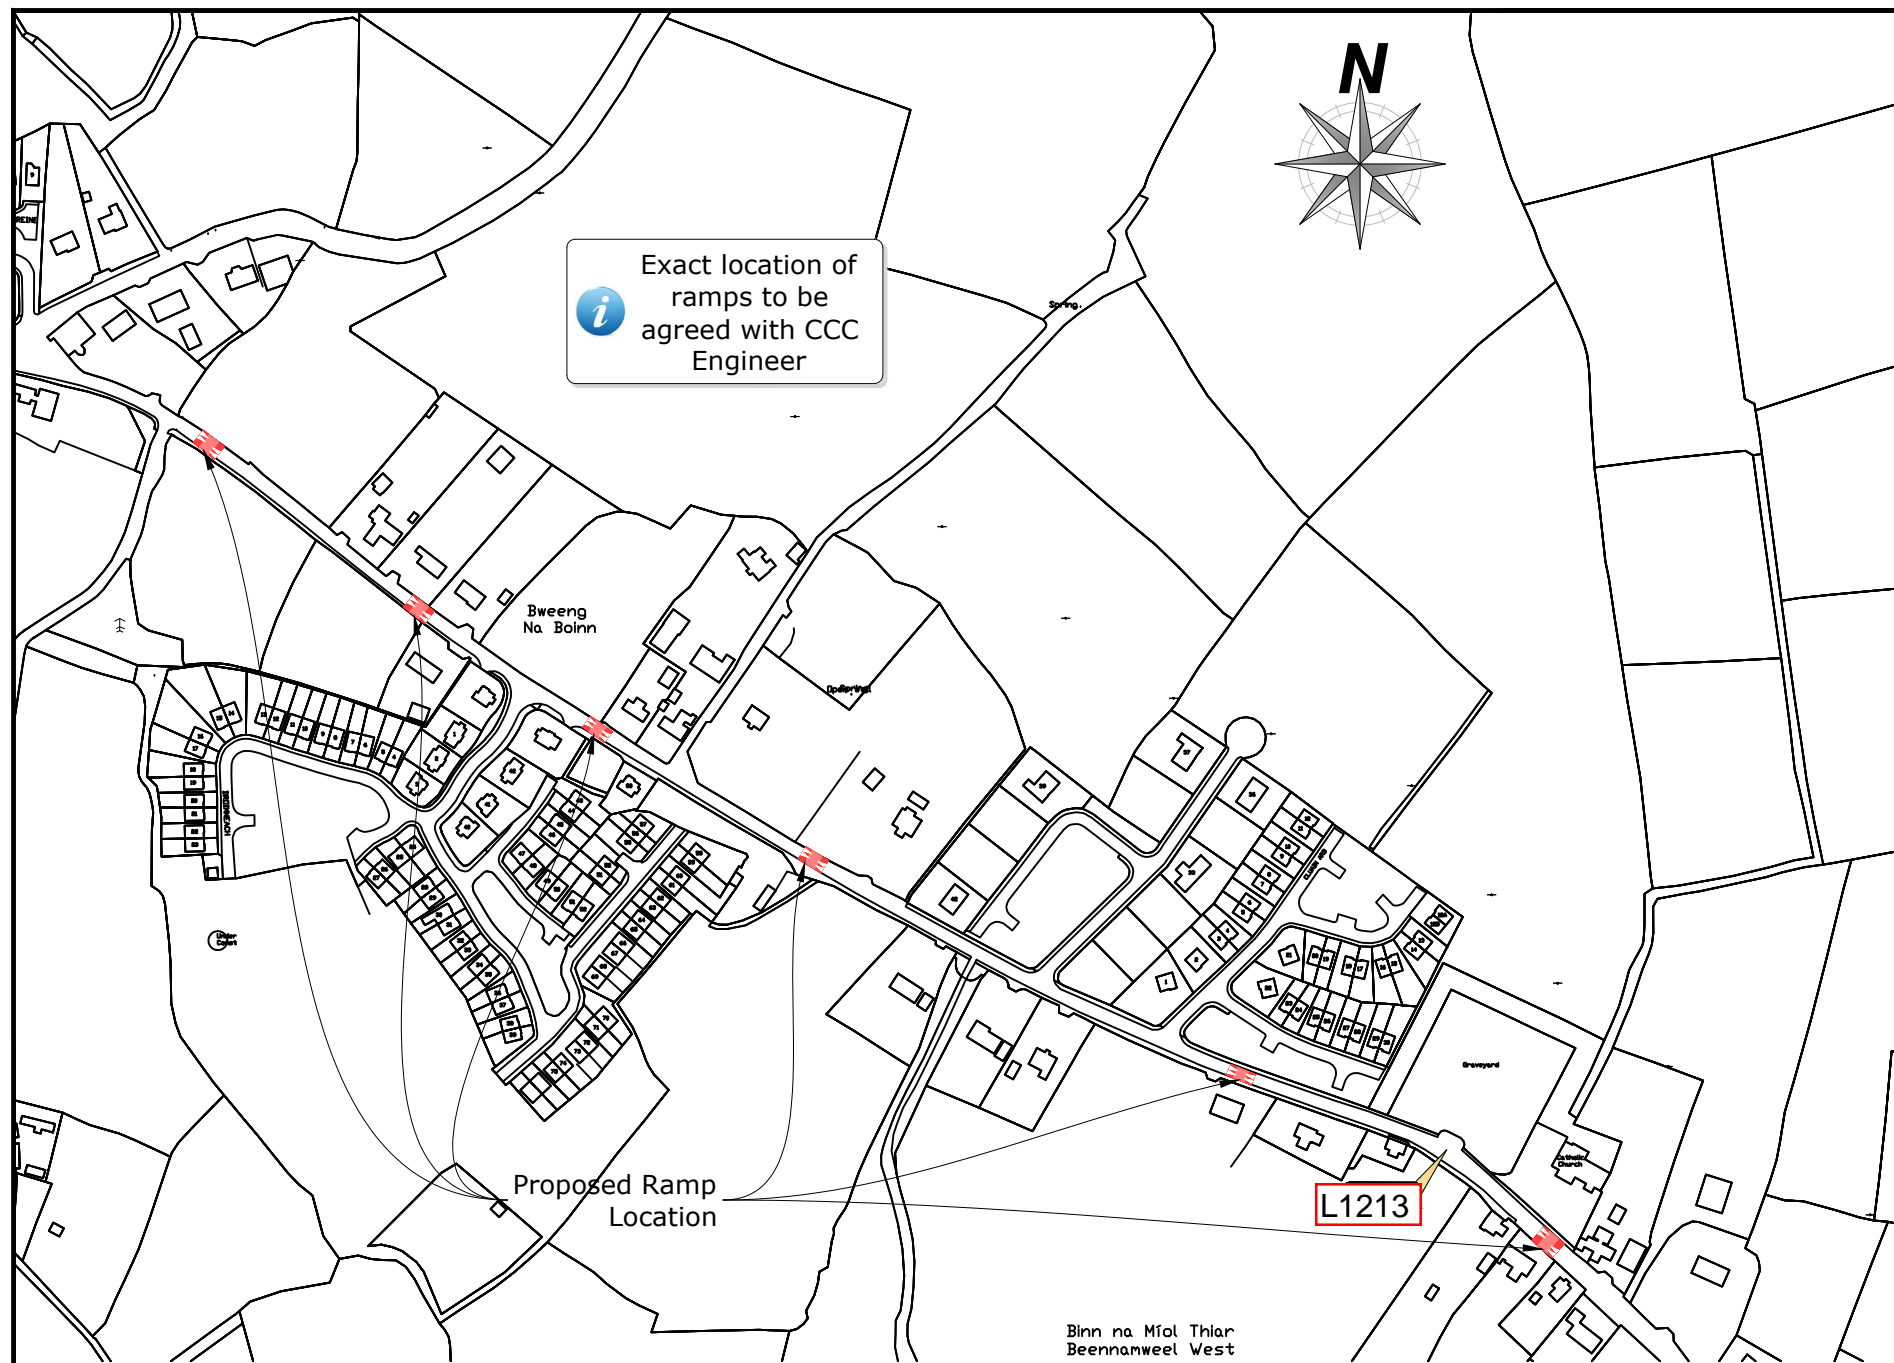


L1213 Bweeng (Scale 1:2,000)

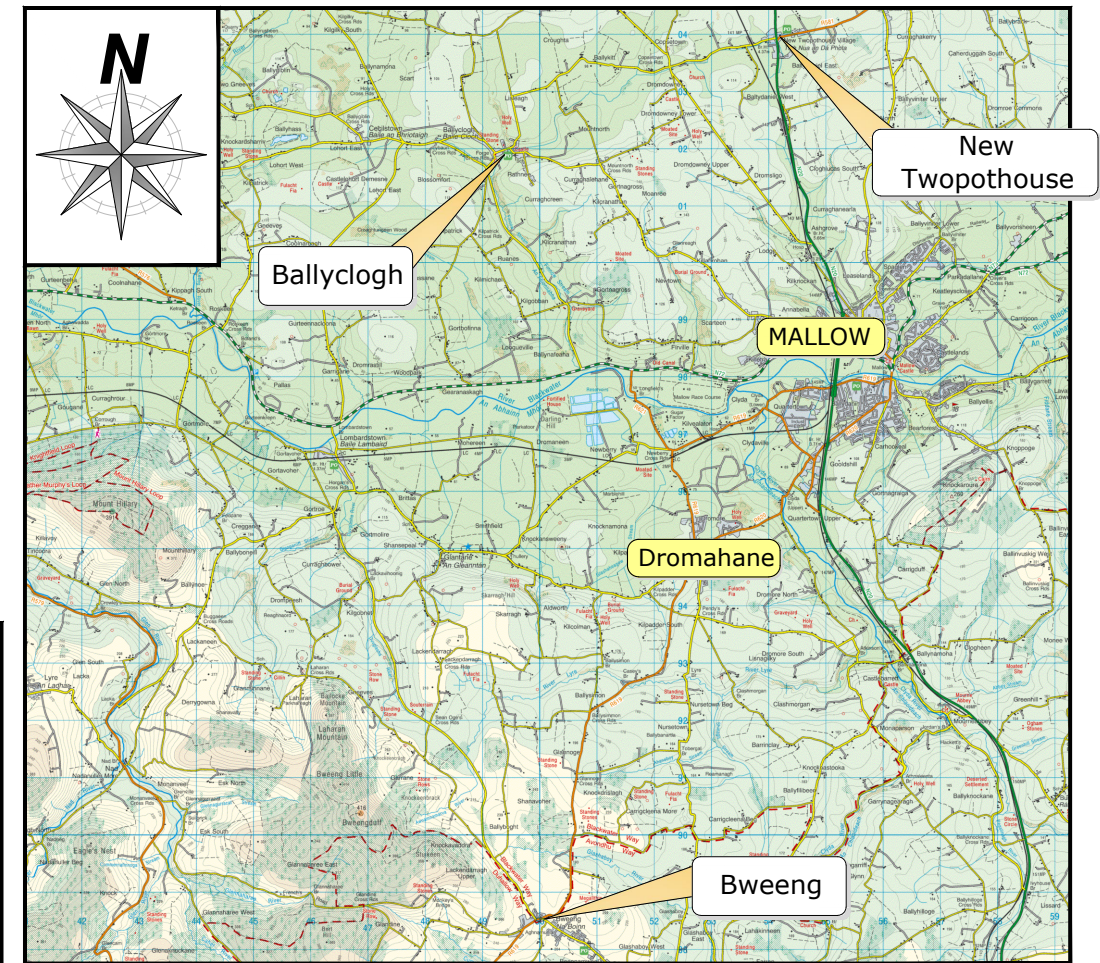

Not to Scale

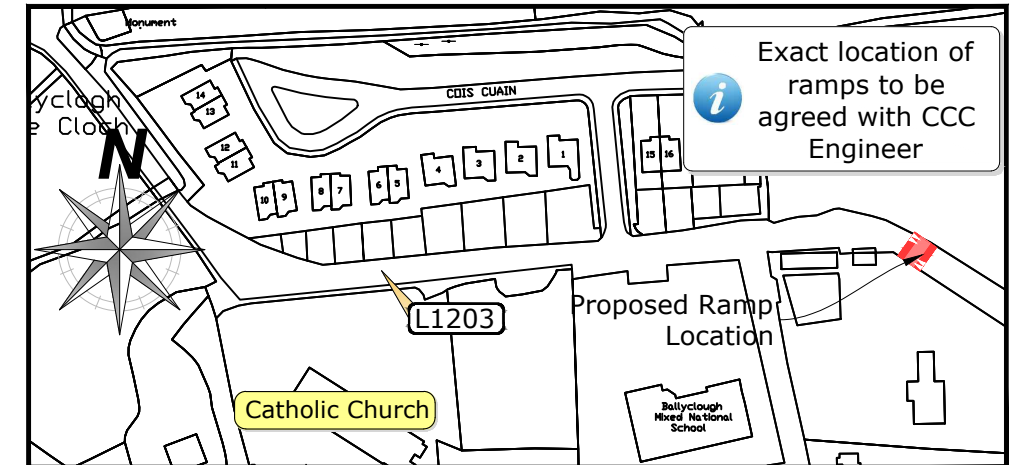

L1203 Ballyclogh (Scale 1:1,250)

Rev	By	Date	Description
© Copyright			
The information on this drawing is confidential and must not be disclosed to any third party or reproduced, in whole or part, without the express written consent of Cork County Council. All drawings remain the property of Cork County Council.			
Includes Ordnance Survey Ireland data reproduced under OSI Licence number 2020/06/CCMA/CorkCountyCouncil. Unauthorised reproduction infringes Ordnance Survey Ireland and Government of Ireland copyright. © Ordnance Survey Ireland, 2020.			
0m 10mm 20mm 30mm 40mm 50mm			
 CORK COUNTY COUNCIL Regional & Local Roads Design Office Floor 3 County Library Building Carrigrohane Road, Cork.			
Proposed Traffic Calming Works Bweeng, Ballyclogh, New Twopothouse Mallow-Kanturk Municipal District			
Site Location Map Sheet 1 of 1			
C:\Users\caddobrown\Desktop\Work\Ardara\Section 38 Bweeng.dwg			
AOD	AOD	AS	AS
		25.08.2020	NTS
		05-Apr-22	A3
Tender			2022-LM-01 01