


Project Management Initials: Designer: KOS Checked: MC Approved: EOM ISO A1 594mm x 841mm

ORDNANCE SURVEY IRELAND LICENCE NO CYAL50217544  
 ©ORDNANCE SURVEY IRELAND / GOVERNMENT OF IRELAND



**KEY:**

- EXISTING CARRIAGEWAY TO REMAIN
- PROPOSED FOOTWAY
- EXISTING FOOTWAY TO REMAIN
- EXISTING GREEN AREA
- EXISTING ROAD EDGE
- PROPOSED RED TACTILE
- EXISTING TREE / HEDGE LINE
- TREE TO BE REMOVED
- PROPOSED FENCE
- EXISTING FENCE
- PROPOSED GATE (TIME LOCKED)
- TO BE DELIVERED BY BANDON GRAMMAR SCHOOL
- TO BE DELIVERED BY CORK COUNTY COUNCIL

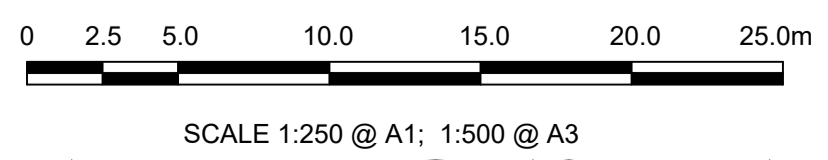

**A FOOTWAY IMPROVEMENT - BANDON GRAMMAR SCHOOL**  
 Scale: 1:250 @A1; 1:500 @A3



**PROJECT**  
 BANDON TPREP  
 IMPLEMENTATION  
 PROJECT

**CLIENT**



**CONSULTANT**  
 AECOM  
 DOUGLAS BUSINESS CENTRE  
 CARRIGALINE ROAD  
 DOUGLAS  
 CORK  
 Tel: +353 (0)21 436 5006  
 www.aecom.com

**NOTES**

1. THIS DRAWING IS TO BE READ IN CONJUNCTION WITH ALL OTHER RELEVANT ENGINEERING DRAWINGS, ANY DISCREPANCIES, ERRORS OR OMISSIONS TO BE BROUGHT TO THE ATTENTION OF THE EMPLOYER.
2. ALL DIMENSIONS TO BE CHECKED BY THE CONTRACTOR ON SITE PRIOR TO COMMENCEMENT OF WORKS.
3. EMPLOYER'S REPRESENTATIVE TO BE INFORMED BY THE CONTRACTOR OF ANY DISCREPANCIES PRIOR TO THE COMMENCEMENT OF WORKS ON SITE.
4. DIMENSIONS OF ALL BOUNDARIES AND ADJOINING ROADS TO BE CHECKED ON SITE PRIOR TO COMMENCEMENT OF WORKS.
5. DO NOT SCALE. ALL MEASUREMENTS AND COORDINATES TO BE CHECKED ON SITE.

**ISSUE/REVISION**

I/R	DATE	DESCRIPTION
A	MAY 2022	ISSUED FOR SECTION 38

**KEY PLAN**

**PROJECT NUMBER**

60628497

**SHEET TITLE**

FOOTWAY IMPROVEMENT  
 BANDON GRAMMAR SCHOOL  
 SHEET 1 OF 1

**SHEET NUMBER**

60628497\_SHT\_30\_SK\_SZ\_140.1

File name: \\EU.AECOM\NET\COM\MEM\UK\IEOR\K\U068\PR-450418\_BANDON\_TPREP\900\_CAD\_GIS\910\_CAD\_25-SKETCHES\SCHOOL\_ZONES\BANDON GRAMMAR SCHOOL\2022-SHEET\60628497\_SHT\_30\_SK\_SZ\_140.DWG  
 Last saved by: KEVIN OSULLIVANT Last Plotted: 2022-06-09

This drawing has been prepared for the use of AECOM's client. It may not be used, modified, reproduced or relied upon by third parties, except as agreed by AECOM or as required by law. AECOM accepts no responsibility, and denies any liability whatsoever, for any party that uses or relies on this drawing without AECOM's express written consent. Do not scale this document. All measurements must be obtained from the stated dimensions.