


NOTE:  
1. THIS DRAWING IS COPYRIGHT.  
2. THIS DRAWING MUST NOT BE SCALED.  
3. THE CONTRACTOR IS TO CHECK ALL DIMENSIONS ON SITE.  
4. FOR ANY DISCREPANCIES FOUND, CONSULT WITH DESIGN OFFICE.  
5. THE DRAWING IS TO BE READ IN CONJUNCTION WITH ALL SPECIFICATION DOCUMENTS.

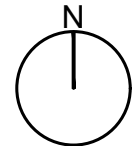

**— SITE OUTLINED IN RED**  
**— AREA IN CORK COUNTY COUNCIL OWNERSHIP OUTLINED IN BLUE**

ITM Co-ordinates  
E:498723  
N:535143

O.S. MAPs  
6752-D.

**SITE AREA 3578m<sup>2</sup>/ 0.3578 Hectares/ 0.88 Acres**

A	Issued for Part 8	05/08/22

Rev. No.	Revision Description	Date
----------	----------------------	------

Project Stage: Stage II Part 8


Project Title:  
CWMF Housing Development  
Greenmount Road, Ballydehob


Drawing Title:  
Site Location Map



**Comhairle Contae Chorcaí**  
Ailtirí | Stúráthóiríocht  
**Cork County Council**  
Architects | Housing Directorate

County Hall, Cork  
Tel: (021) 4285433  
e-mail: [architects.housing@corkcoco.ie](mailto:architects.housing@corkcoco.ie)

Job Reference: W19033-DR-CCC-A-PL		Design Team: Architect: MM Technician: KW / AL Surveyor: MB Snr. Architect: R. Henry	
Dwg. No.: 100		Sheet: A3	
Date: 17/05/22	Scale: 1:2500	Issue for: PART 8	

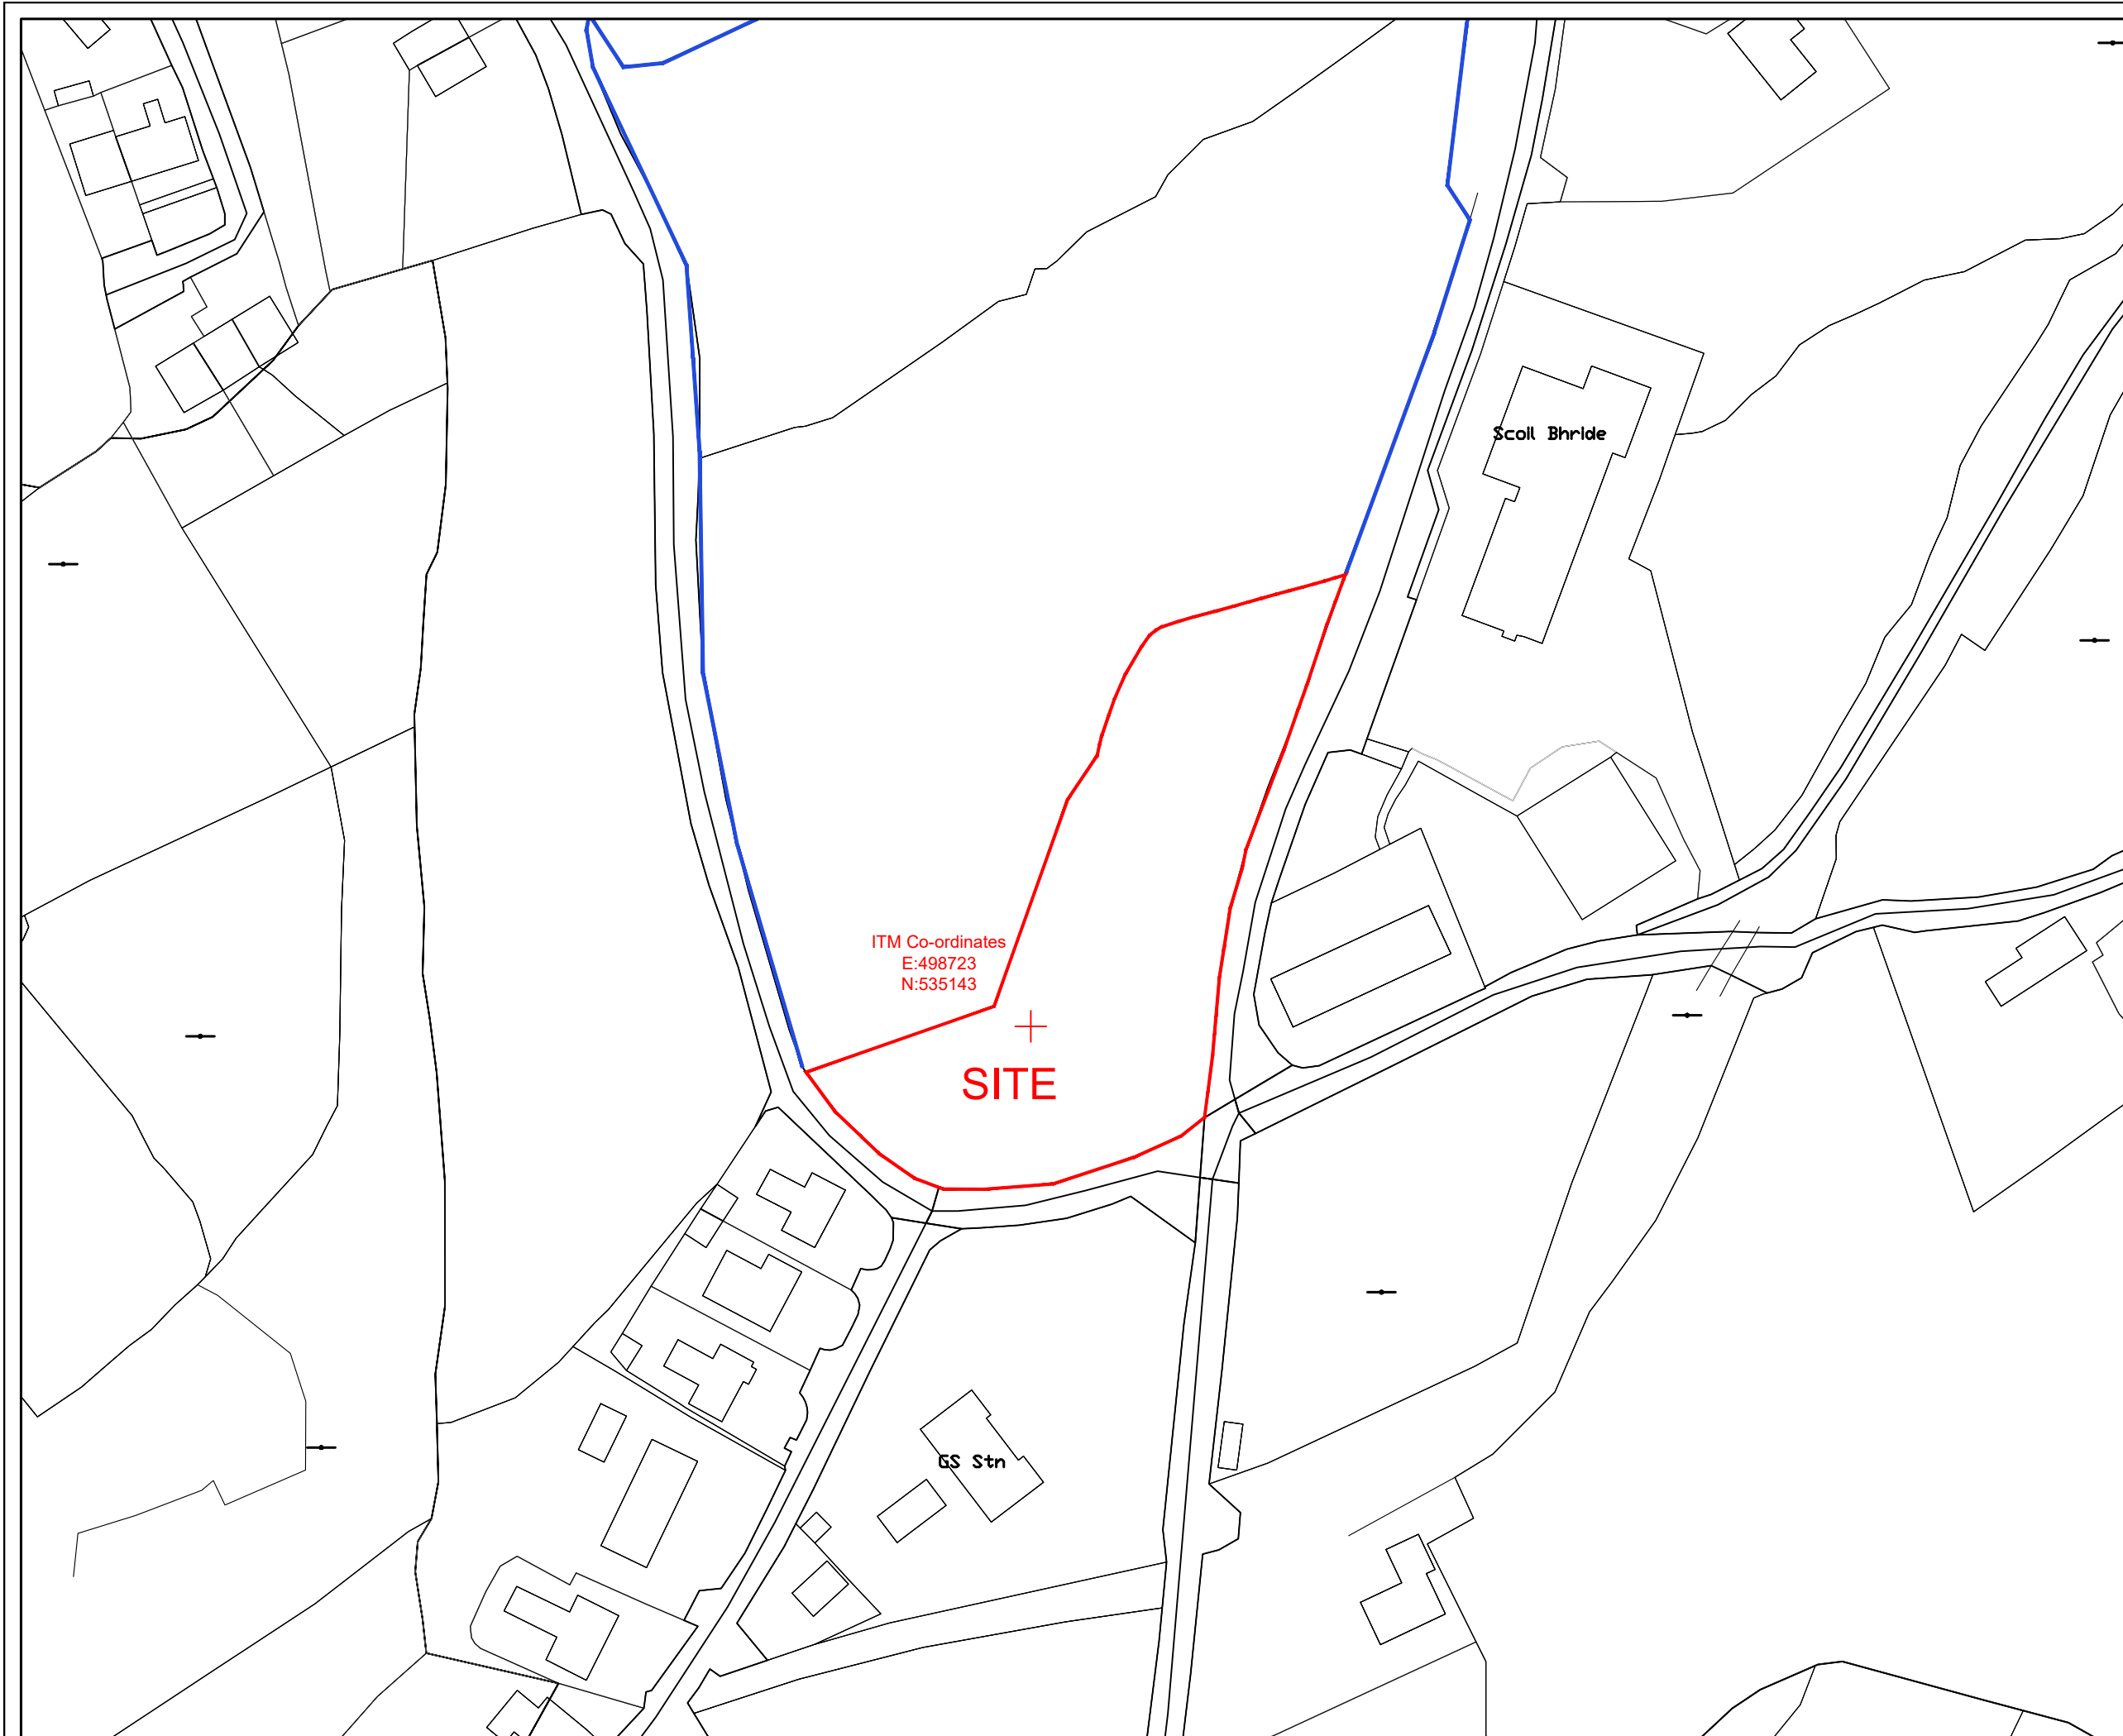

NOTE:

1. THIS DRAWING IS COPYRIGHT.
2. THIS DRAWING MUST NOT BE SCALED.
3. THE CONTRACTOR IS TO CHECK ALL DIMENSIONS ON SITE.
4. FOR ANY DISCREPANCIES FOUND, CONSULT WITH DESIGN OFFICE.
5. THE DRAWING IS TO BE READ IN CONJUNCTION WITH ALL SPECIFICATION DOCUMENTS.

N

**— SITE OUTLINED IN RED**

**— AREA IN CORK COUNTY COUNCIL OWNERSHIP OUTLINED IN BLUE**

ITM Co-ordinates  
E:498723  
N:535143

O.S. MAPs  
6752-D.

**SITE AREA 3578m²/ 0.3578 Hectares/ 0.88 Acres**

A	Issued for Part 8	05/08/22
Rev. No.	Revision Description	Date
Project Stage: Stage II Part 8		
Project Title: CWMF Housing Development Greenmount Road, Ballydehob		
Drawing Title: Site Location Map		

**Comhairle Contae Chorcaí**  
Ailtirí | Stúráthóiríocht  
**Cork County Council**  
Architects | Housing Directorate

County Hall, Cork  
Tel: (021) 4285433  
e-mail: [architects.housing@corkcoco.ie](mailto:architects.housing@corkcoco.ie)

Job Reference:  
W19033-DR-CCC-A-PL

Dwg. No.:  
101

Date:  
17/05/22

Scale:  
1:1000

Issue for:  
PART 8

Design Team:  
Architect: MM  
Technician: KW / AL  
Surveyor: MB  
Snr. Architect: R. Henry

Sheet:  
A3

Rebuilding Ireland