




Note :  
 Dimensions not to be scaled from drawing.  
 For any discrepancies found consult with design office.  
 Copyright © - Cork County Council Architect's Dept.  
 This drawing to be read in conjunction with all the  
 Specification Documents.

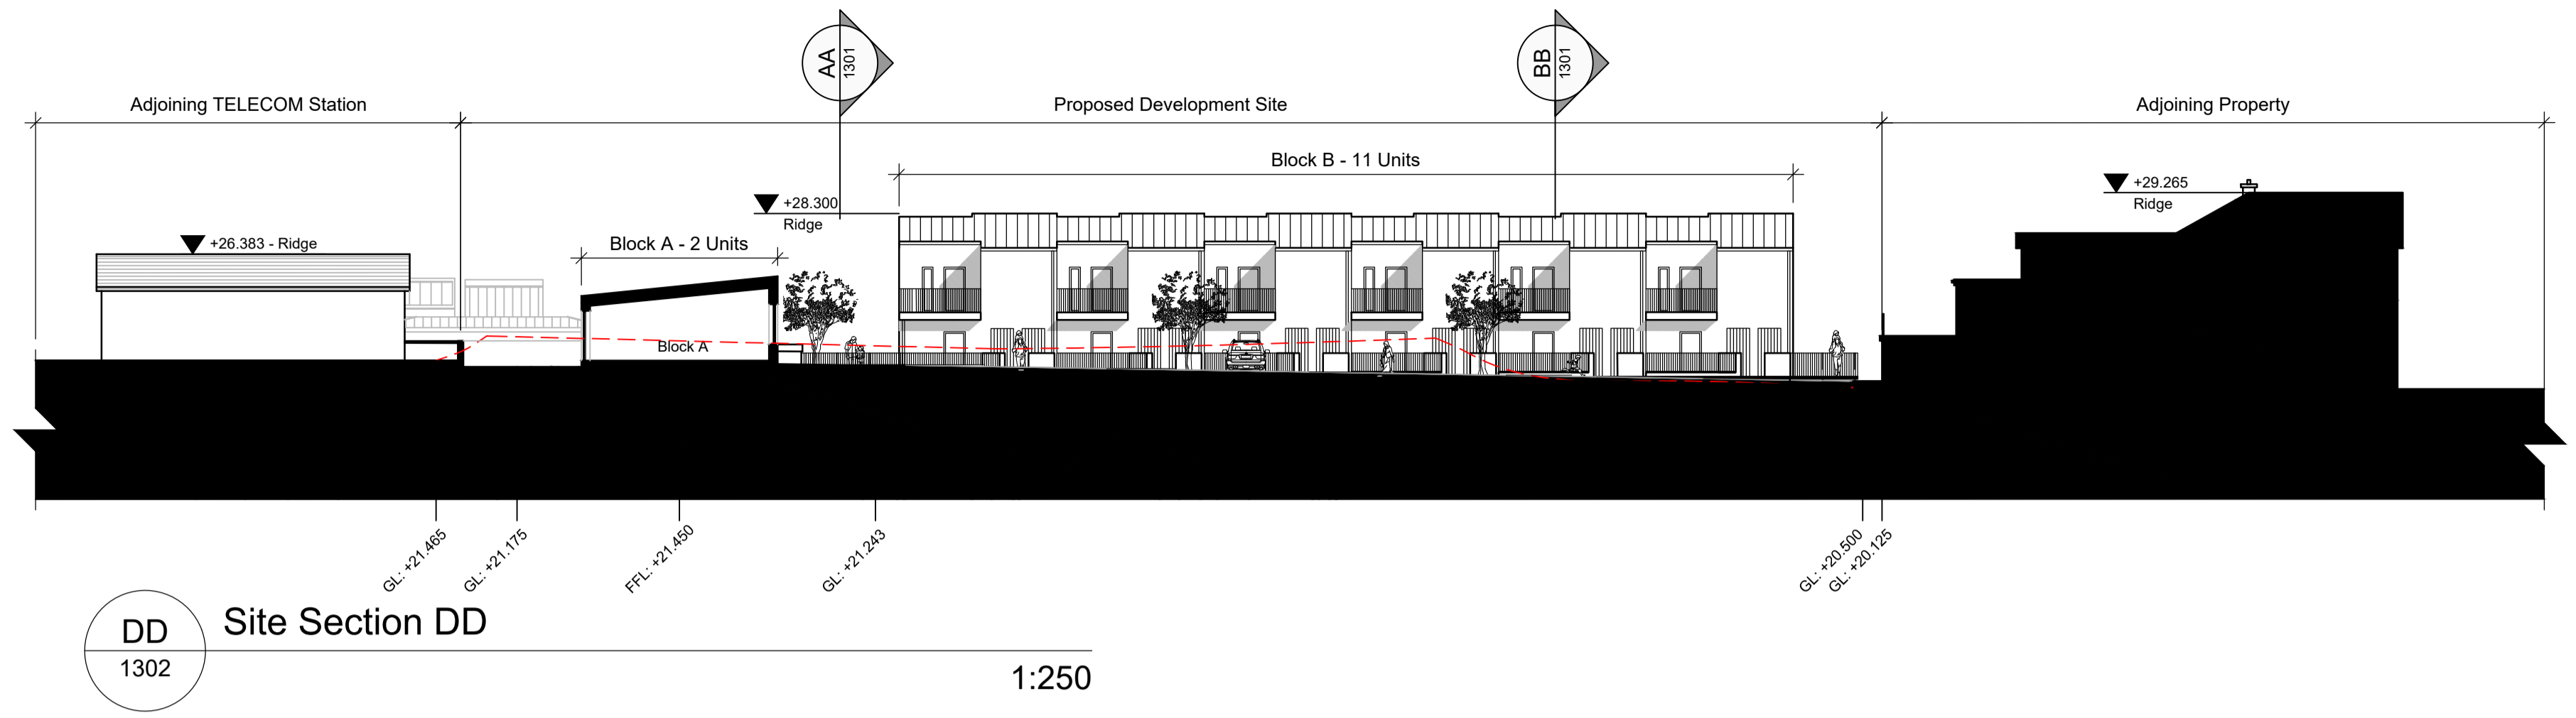


DD Site Section DD  
 1302 1:250

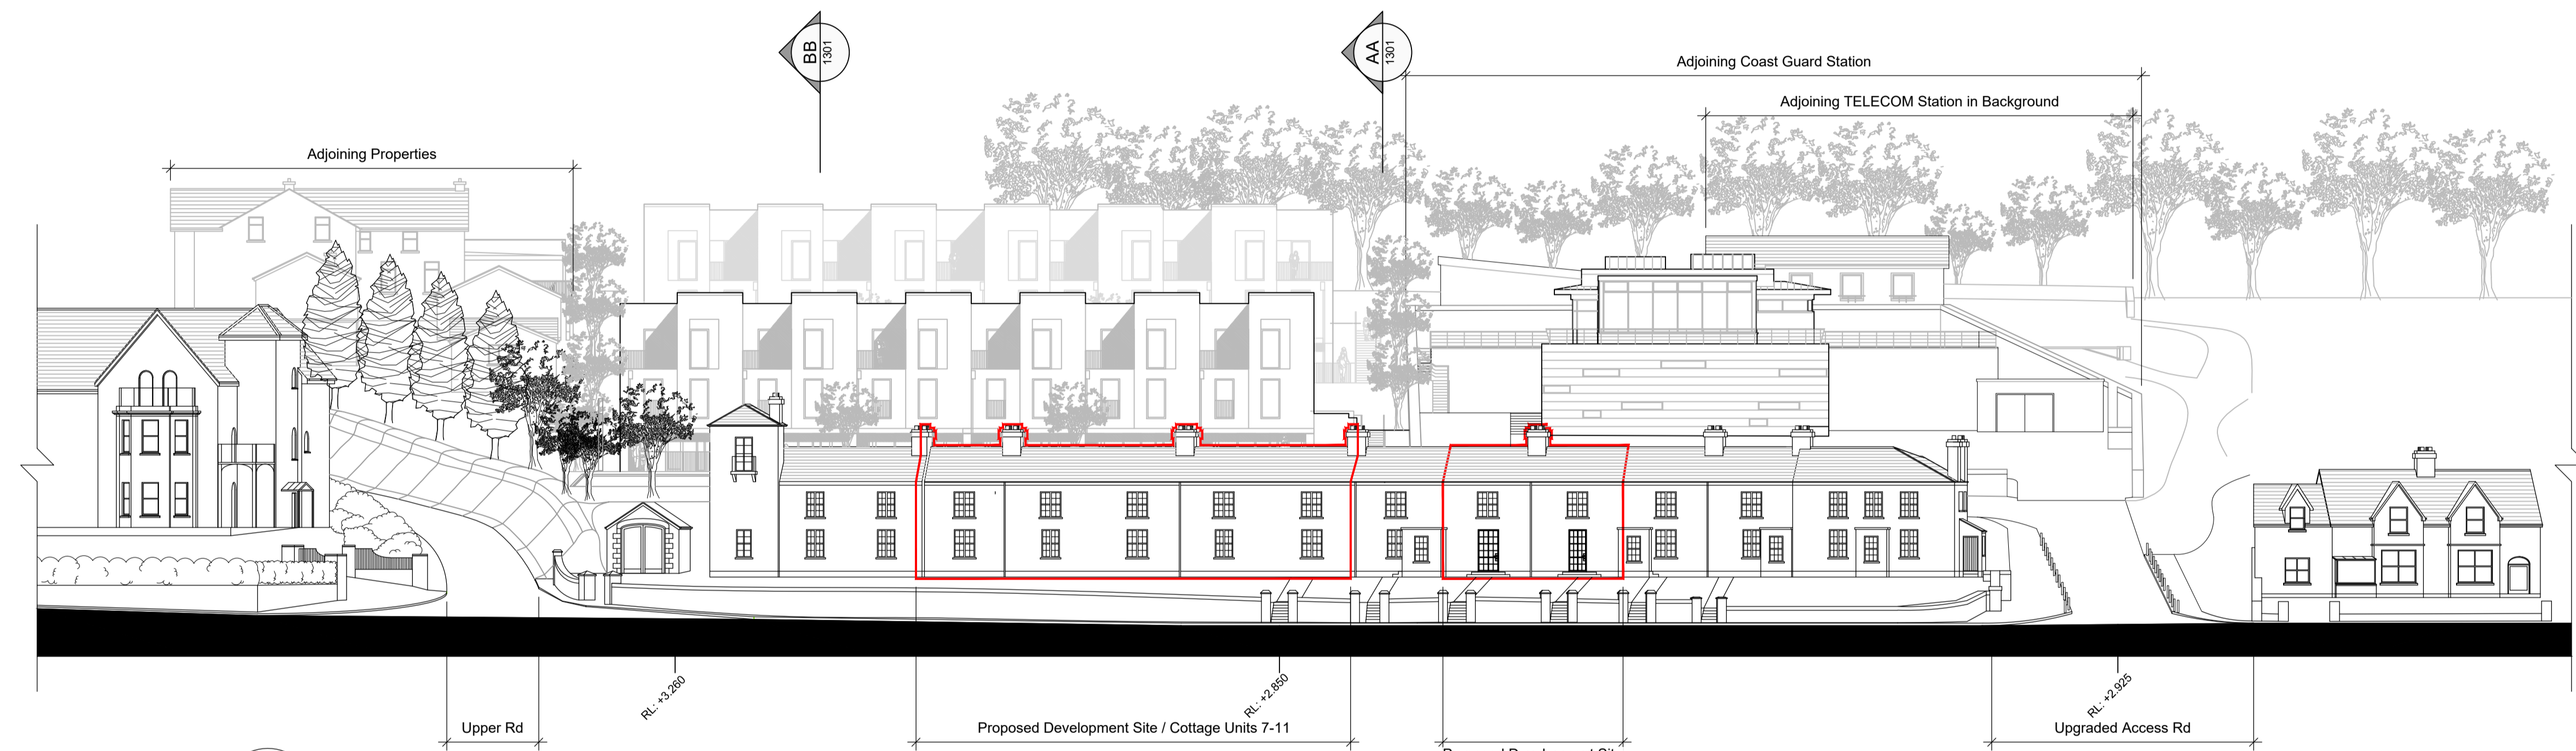

EE Site Section EE  
 1302 1:250

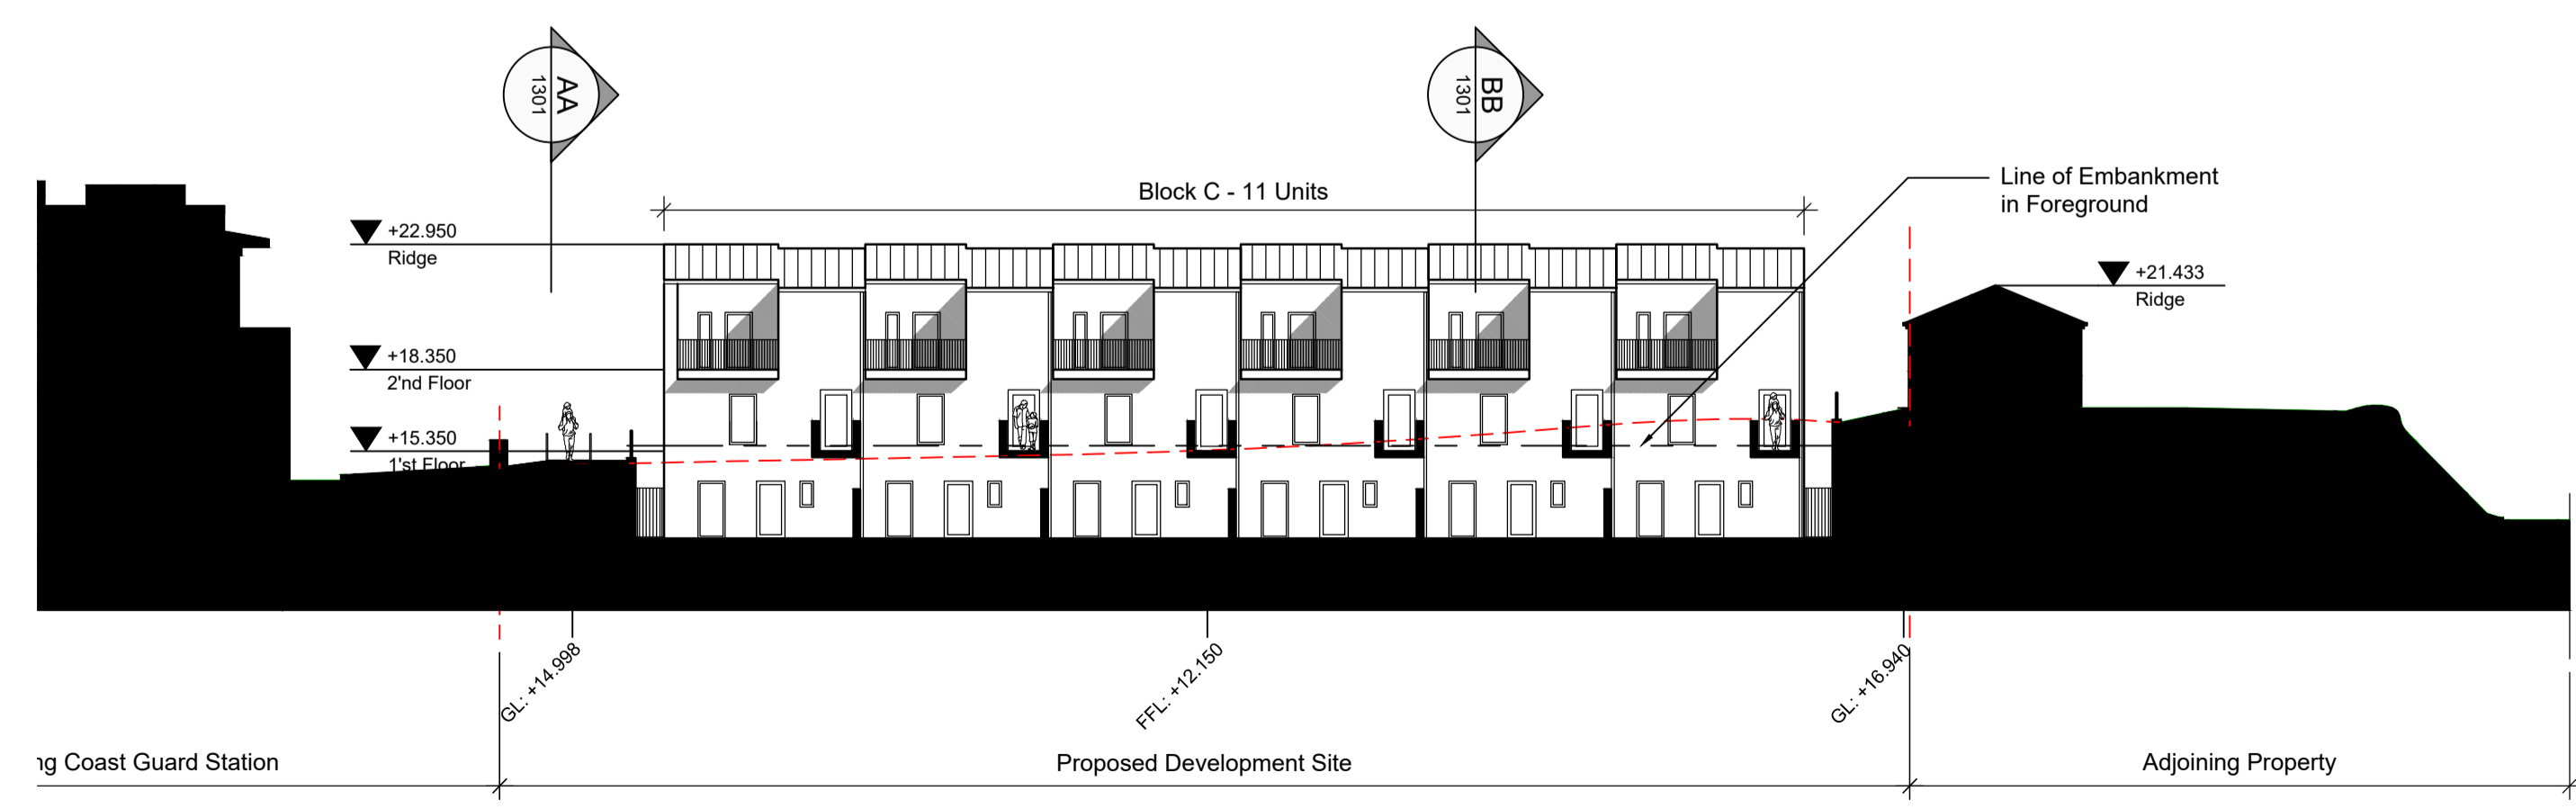

FF Site Section FF  
 1302 1:250

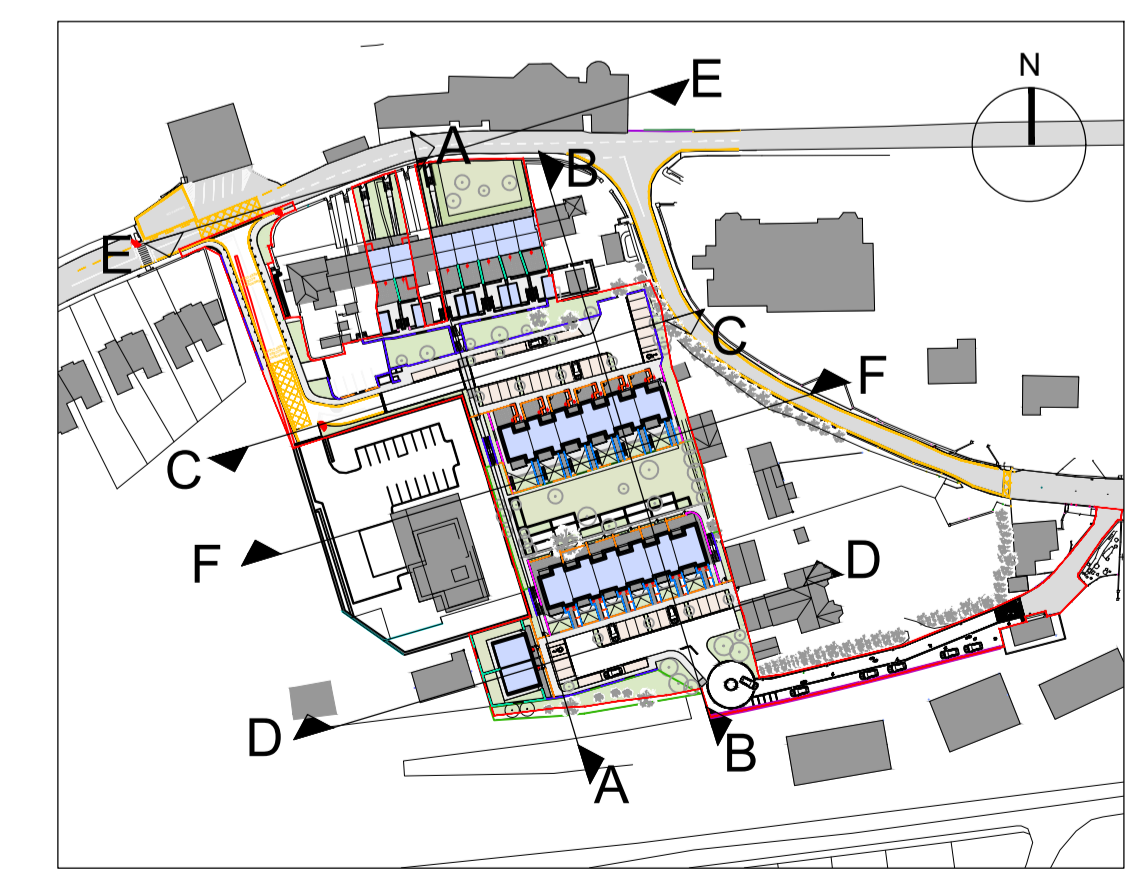

KEYPLAN  
 NTS

Issued for Part 8	28-10-2022
Rev	Revision / Issue Description Date

Project Stage: **Part 8**  
 Job Title: **Crosshaven, Lower Road**  
**Co Cork**

**Architects Department**  
 Housing Directorate  
 County Hall, Cork  
 Tel: (021) 4285430  
 e-mail: architects@corkcoco.ie  
 Senior Architect: Ruth Henry



Drawing Title: **Site Sections 2**

Design Team:	Date: Oct 2022	Dwg. No.
Architect: R.Fenton	Scale: 1:250	<b>1302</b>
Technician: A.Svensson	Sheet: A1	
Surveyor: R.Brosnan		

Job No. **S\_2020\_02**