

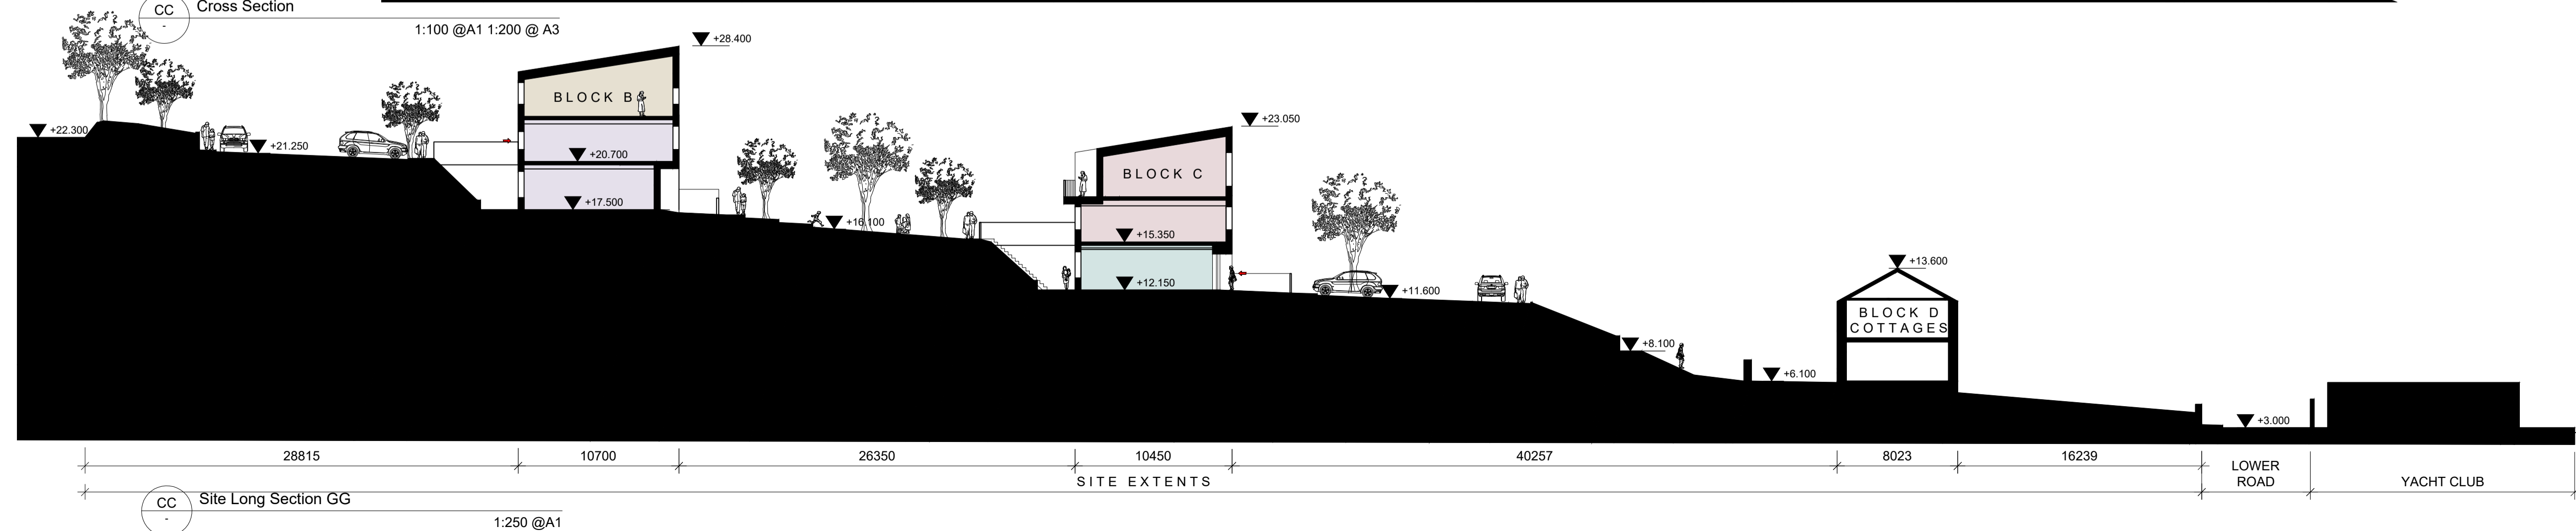
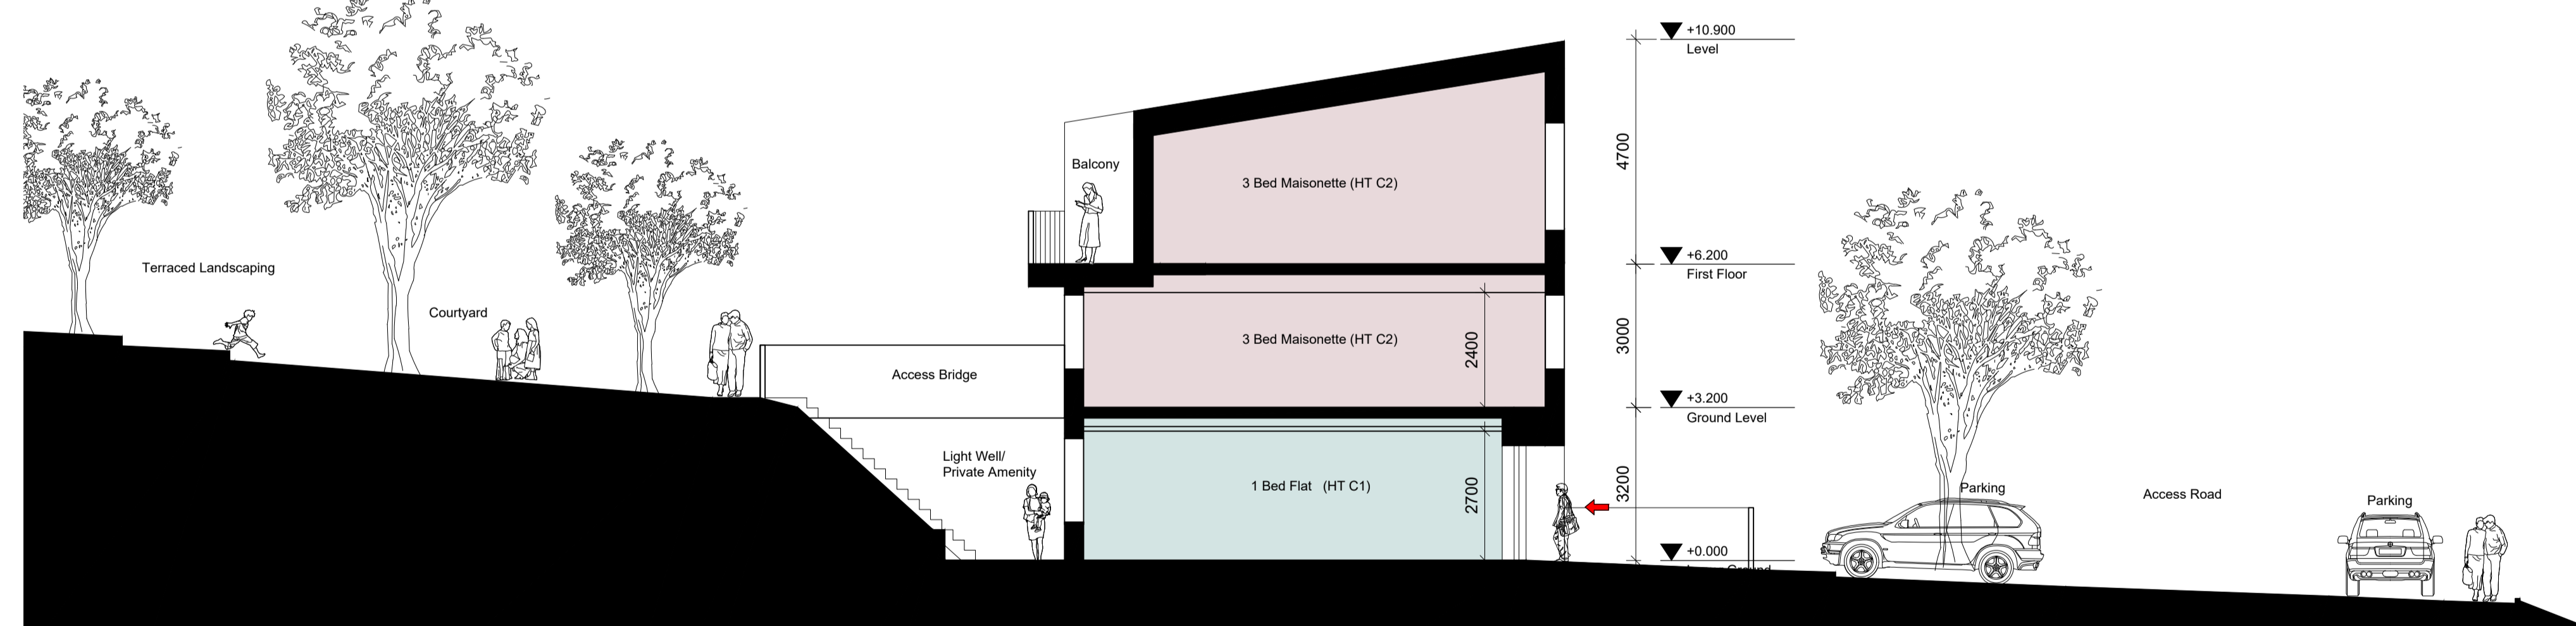


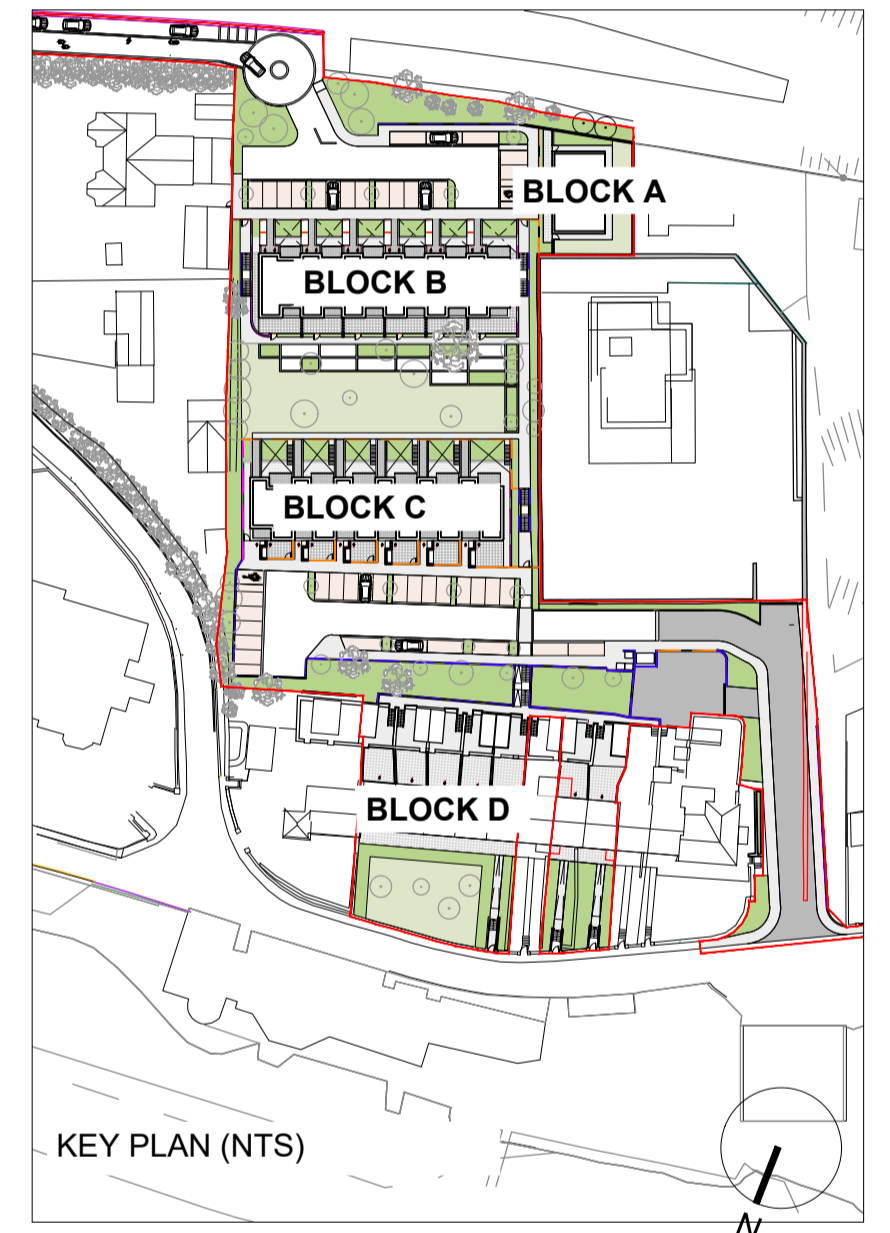

Note :
 Dimensions not to be scaled from drawing.
 For any discrepancies found consult with design office.
 Copyright © - Cork County Council Architect's Dept.
 This drawing to be read in conjunction with all the
 Specification Documents.

EXTERNAL FINISHES LEGEND

- 1 Dash Render Finish
- 2 Smooth Render - Floated finish
- 3 Alucad Window/Door
- 4 Timber Panelled Door
- 5 Steel Balustrade
- 6 Profiled Metal Roof Finish
- 7 Steel Gutters and Downpipes
- 8 Rendered Bin Store

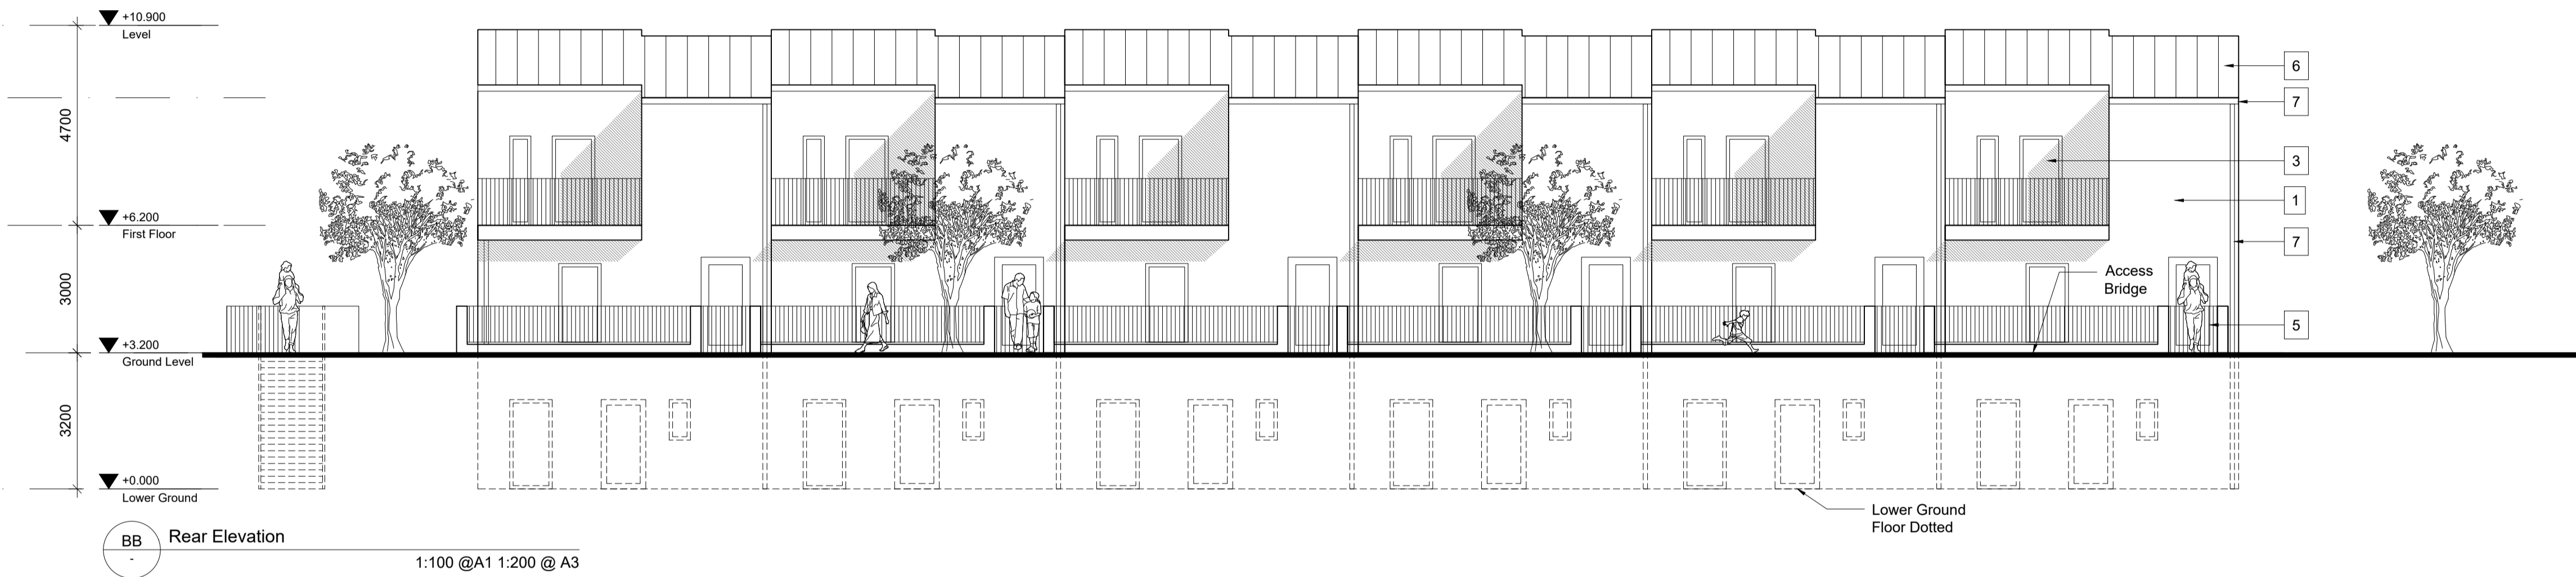

Issued for Part 8	28-10-2022
Rev	Revision / Issue Description
Project Stage: Part 8	

Job Title: **Crosshaven, Lower Road**
 Co Cork

Architects Department
 Housing Directorate

County Hall, Cork
 Tel: (021) 4285430
 e-mail: architects@corkcoco.ie

Senior Architect: Ruth Henry



Drawing Title: **Block C Sections & Elevations**

Design Team:	Date: Oct 2022	Dwg. No.
Architect: R.Fenton	Scale: Varies @A1	3210
Technician: A.Svensson	Sheet: A1	
Surveyor: R.Brosnan		

Job No. **S_2020_02**