





Not to Scale

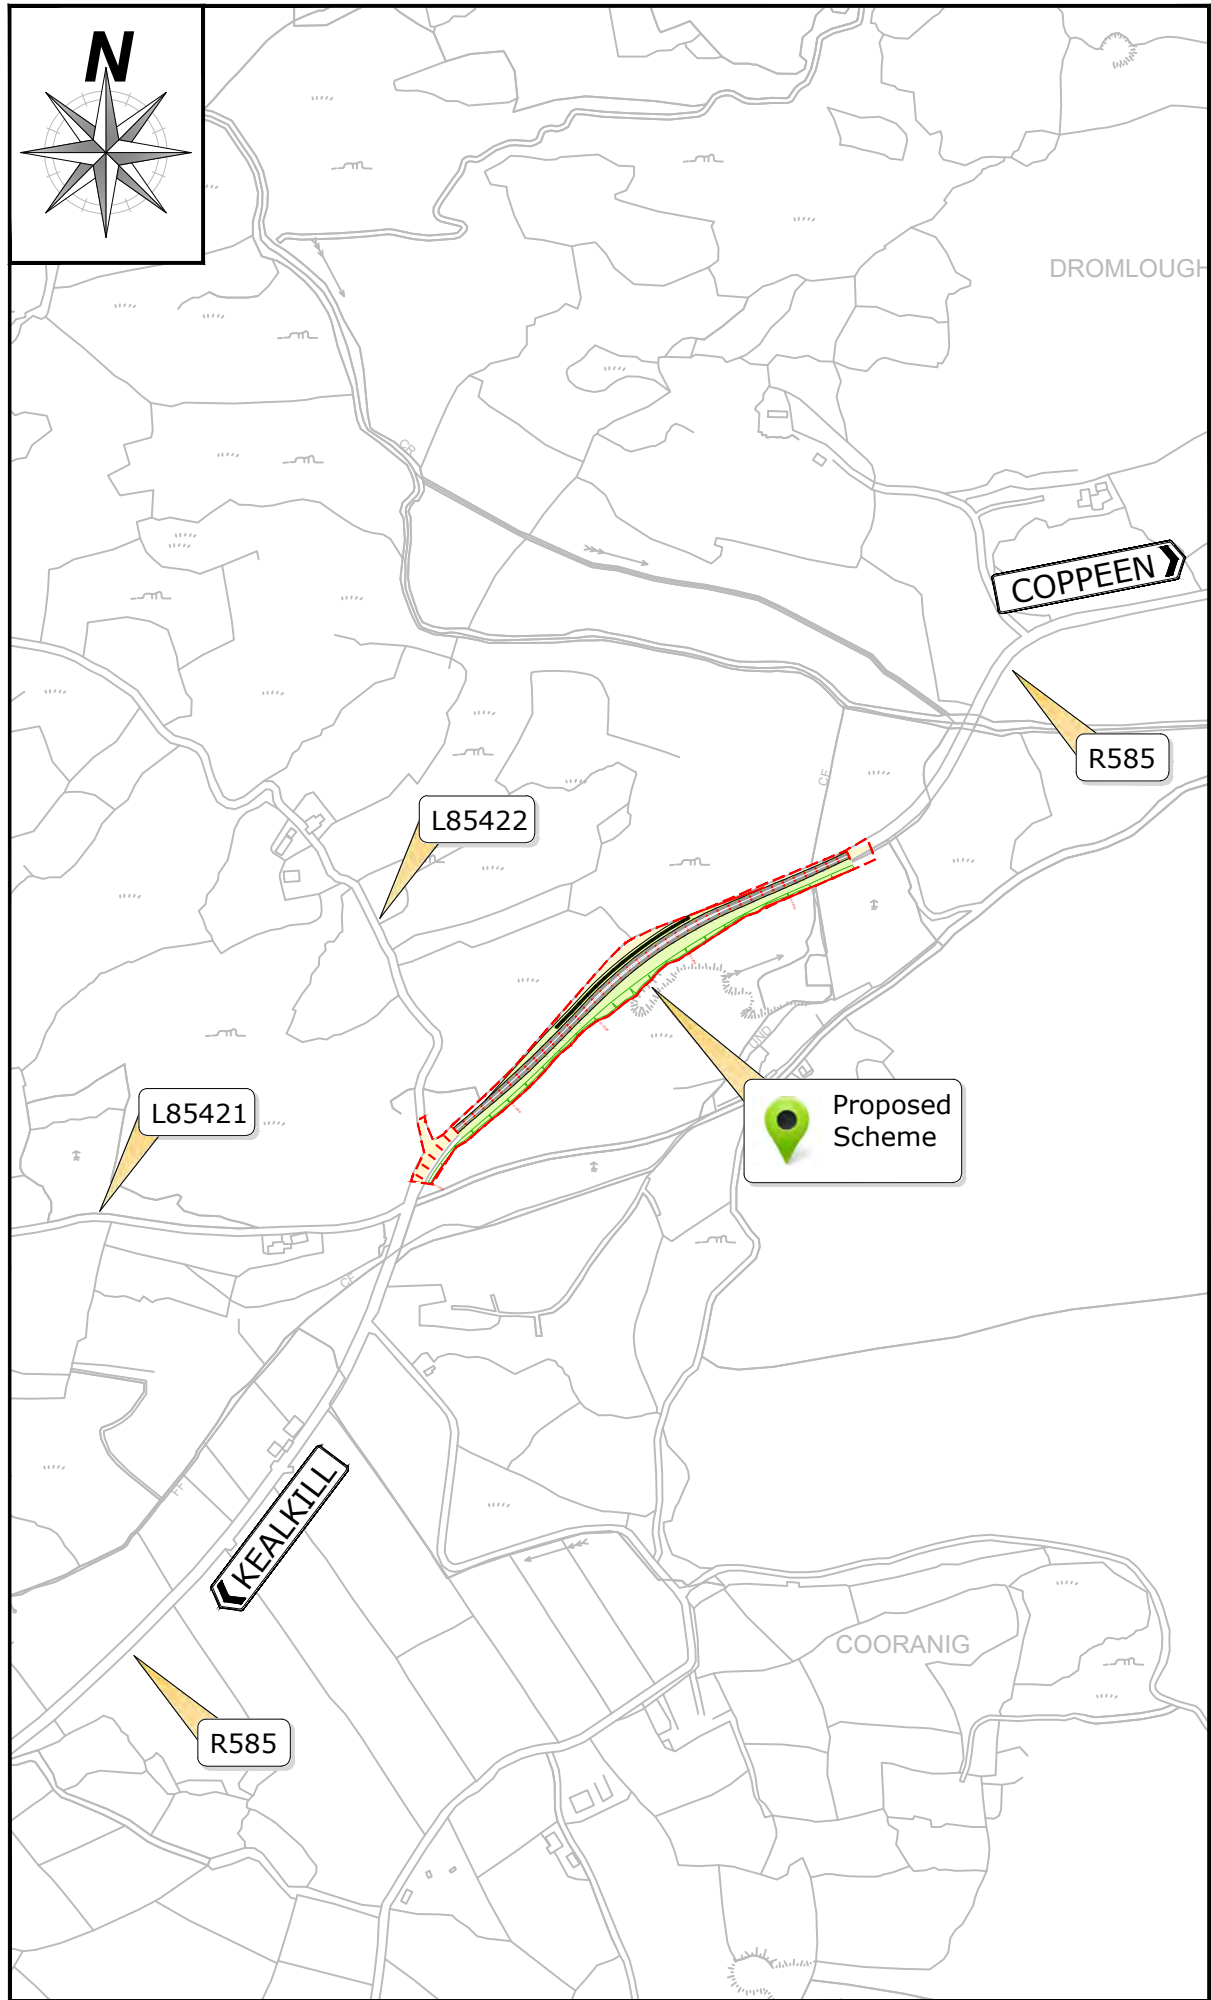

Not to Scale

Part 10 Planning
December 2022

Rev	By	Date	Description
D0	KH	06/01/2021	Part 8 Planning
© Copyright			
The information on this drawing is confidential and must not be disclosed to any third party or reproduced, in whole or part, without the express written consent of Cork County Council. All drawings remain the property of Cork County Council.			
Includes Ordnance Survey Ireland data reproduced under OSI Licence number 2010/2006/ CCMA/ Cork County Council. Unauthorised reproduction infringes Ordnance Survey Ireland and Government of Ireland copyright. © Ordnance Survey Ireland, year 2021.			
0m 10mm 20mm 30mm 40mm 50mm			
 CORK COUNTY COUNCIL Regional & Local Road Design Office Floor 3 Library Building County Hall Carrigrohane Road Cork			
Project: R585 Dromdeegy, Dunmanway - Road Realignment and Improvement Scheme			
Title: Location Map			
File Path: P:\R585 Dromdeegy, Dunmanway\Planning\Part 10\1012_R585D-LM-01_D0.dwg Author: BD Checker: KH Date: 07.12.2022 Scale: NTS Sheet: A3			
7 December 2022			
Part 10 Planning			R585D-LM-01
			D0