





Location of Site Notice

Outline of site for Part 8

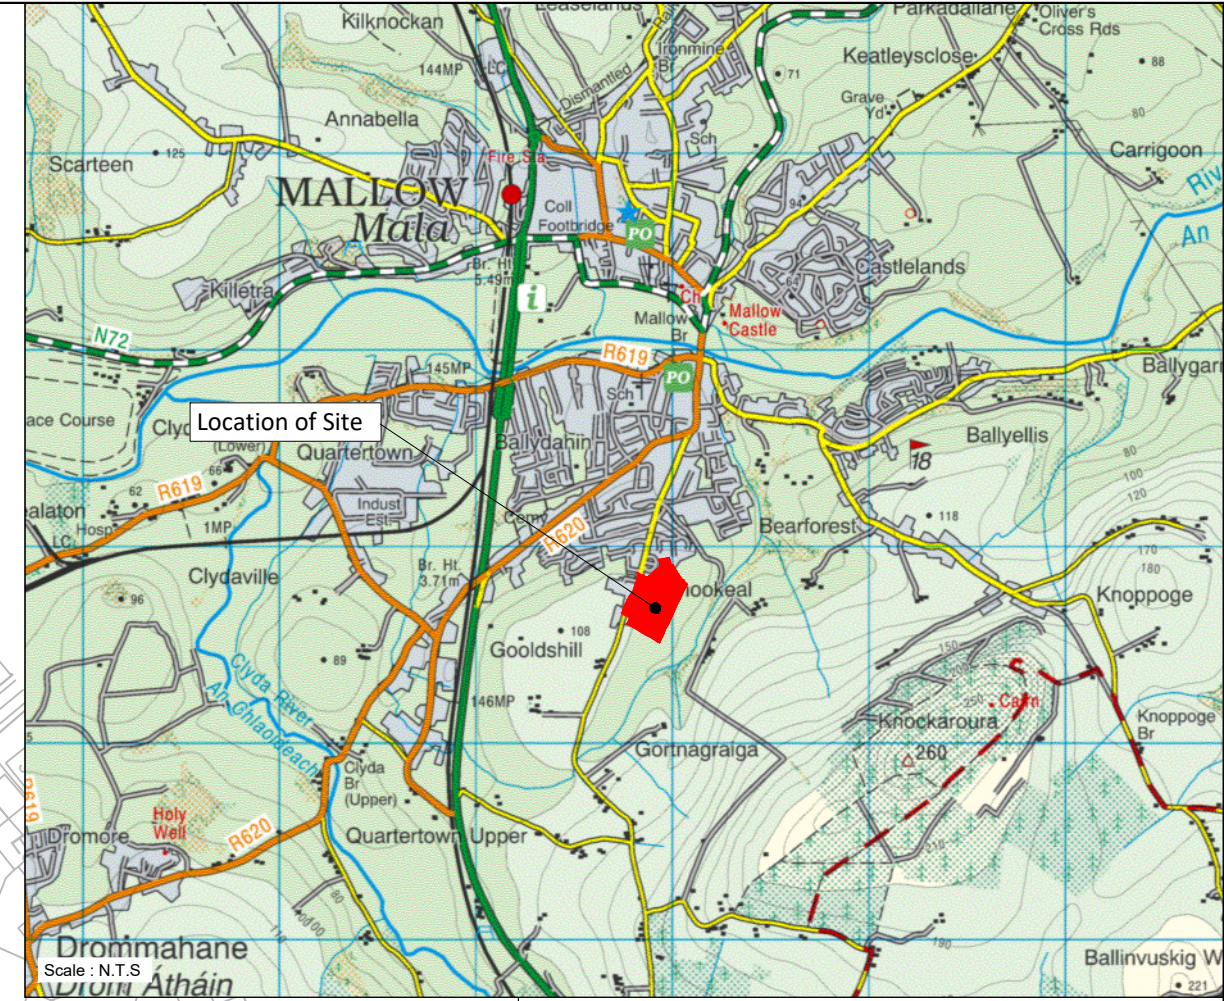

Drommahane
Dromm Atháin
Scale : N.T.S

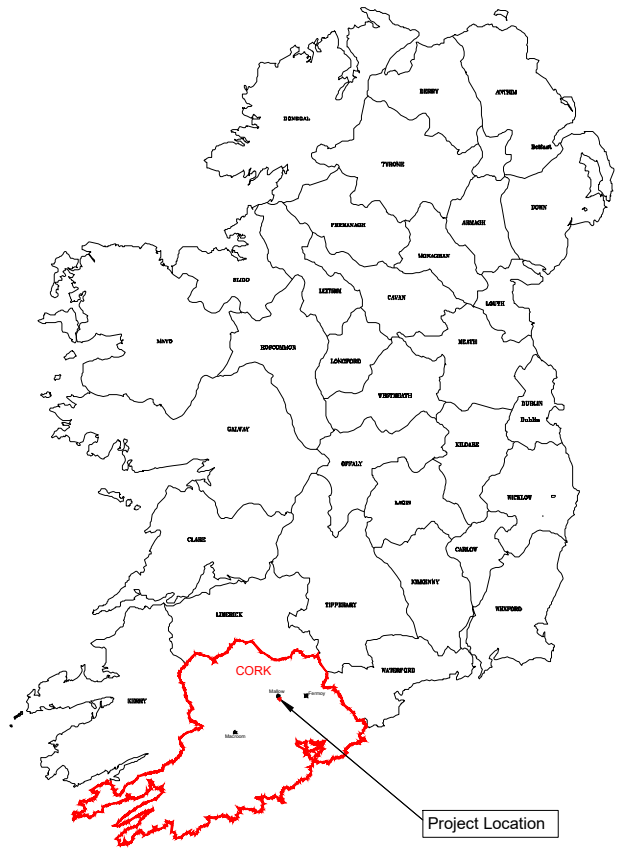

Project Location

Legend:

Note:

Rev.	Date	By	Description

Project: Proposed Community Grounds at Carhokeal, Mallow			
Title: Site Location Maps			
Designed: D.L.	Checked: F.J.	Scales: 1:750	Drawing No: KM-022-032-01
Drawn: D.L.	Approved: 	Date: November 22	
	Revision: A		



CORK COUNTY COUNCIL
Municipal District Operations &
Rural Development
Niall Healy
Director of Services,