



PROPOSED CIVILS WORKS LAYOUT

SCALE 1:200

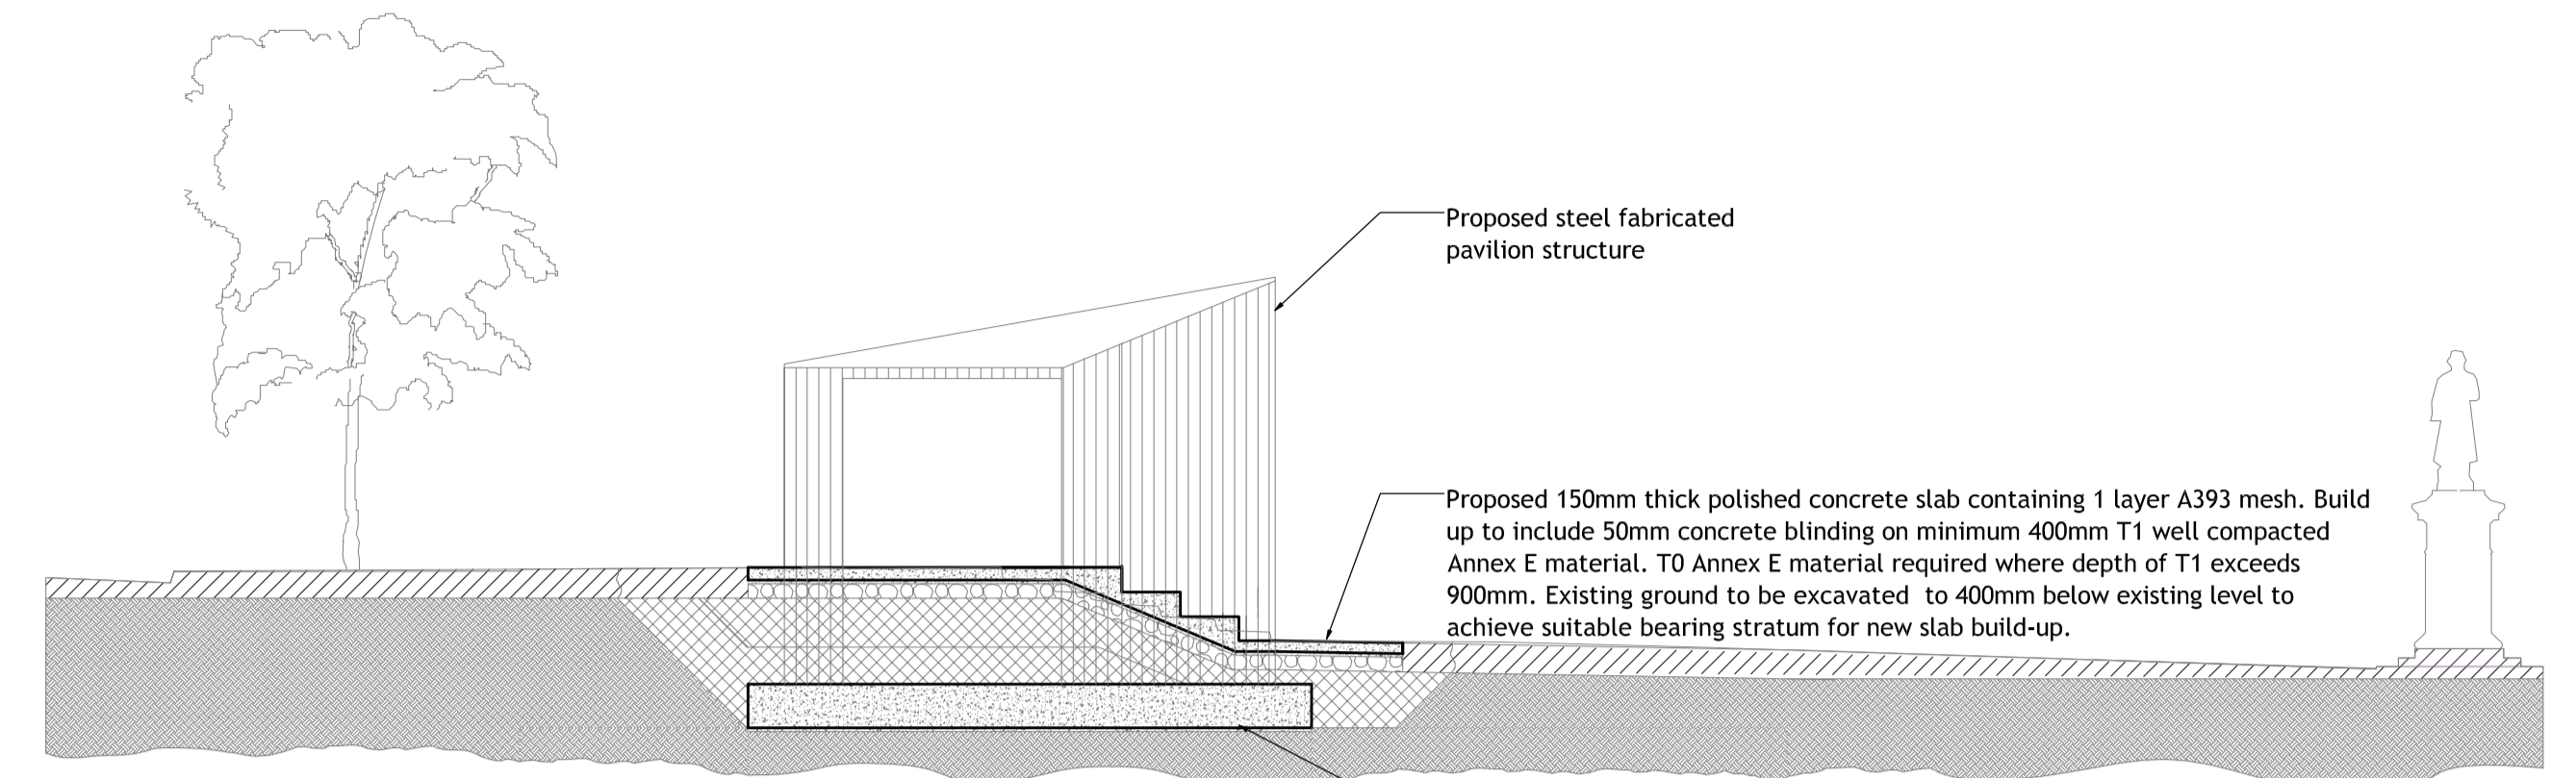

Site Section East-West

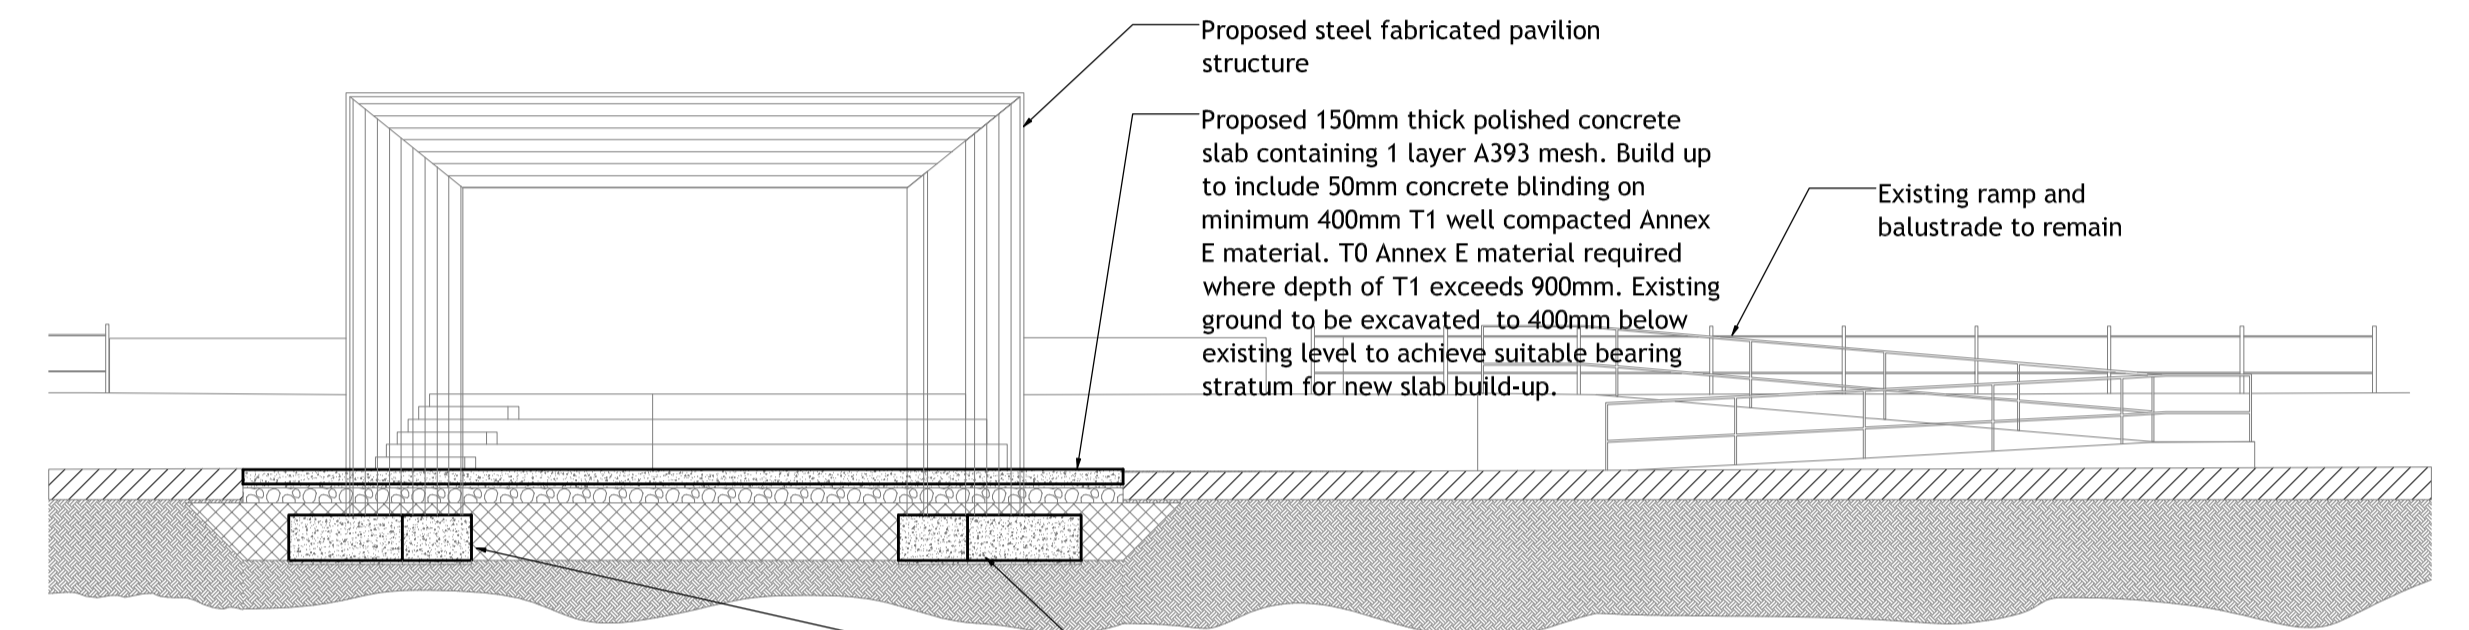


Site Section North-South

PROPOSED CIVILS WORKS SECTIONS

SCALE 1:100

- MATERIALS TO CLAUSE I.S. EN 13242 AND CLAUSE S.R. 21 ANNEX E**
- T0 STRUC - SUITABLY GRADED STRUCTURAL UNBOUND GRANULAR FILL (HARDCORE) MATERIAL (0/125mm), FOR USE AT DEPTHS GREATER THAN 900mm BELOW THE RADON BARRIER/DAMP PROOF MEMBRANE (DPM).
 - T1 STRUC - STRUCTURAL UNBOUND GRANULAR FILL (HARDCORE) MATERIAL IS AN ALL IN GRADED AGGREGATE (0/32mm) OR GRAVEL (0/40mm) TO FACILITATE PLACING AND COMPACTABILITY.
 - T2 PERM - SUITABLY GRADED UNBOUND GRANULAR FILL (HARDCORE) MATERIAL (4/40mm) TO FACILITATE THE FREE MOVEMENT OF GAS WITHIN THE HARDCORE LAYER.
 - T3 BLIND - FINE AGGREGATE (0/4mm, G₅-80), FOR BLINDING THE TOP SURFACE OF THE ANNEX E GRANULAR FILL.

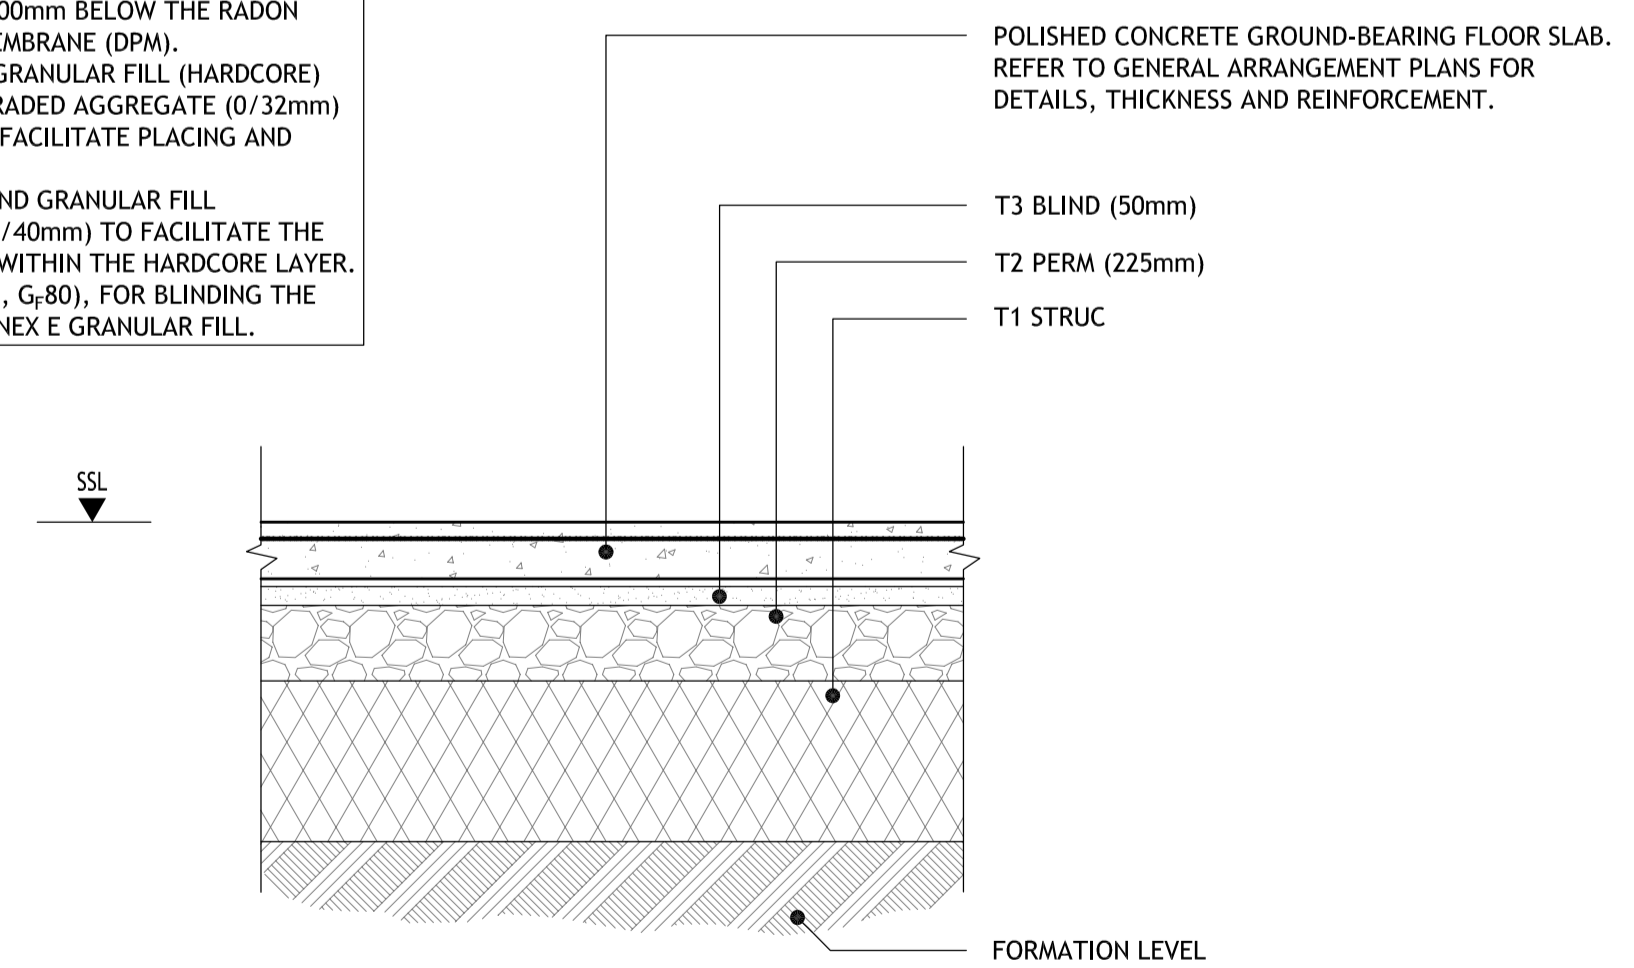

TYPICAL GROUND BEARING SLAB

SCALE 1:20

Rev	Amendment	By	Date	Rev	Amendment	By	Date
P01	DRAFT-PLANNING-ISSUE	DC	24/08/2022				
P02	PLANNING-ISSUE	DC	28/09/2022				

Rev	Amendment	By	Date

Client:
CORK COUNTY COUNCIL

Project: YOUHAL-GREEN-PARK-PAVILION				
Title: CIVIL-LAYOUT				
Drawn: SS	Date drawing: 2022-08-16	Technician Check: NH	Engineer Check: DC	Approved: CM
Project No: 224125	Model Ref: 224125-PUNCH-XX-XX-M2-C-0390	Drawing Status: SO		
Scale @ A1: 1:100	Document Ref: 224125-PUNCH-XX-XX-DR-C-0350	Revision No: P02		