




SITE LOCATION

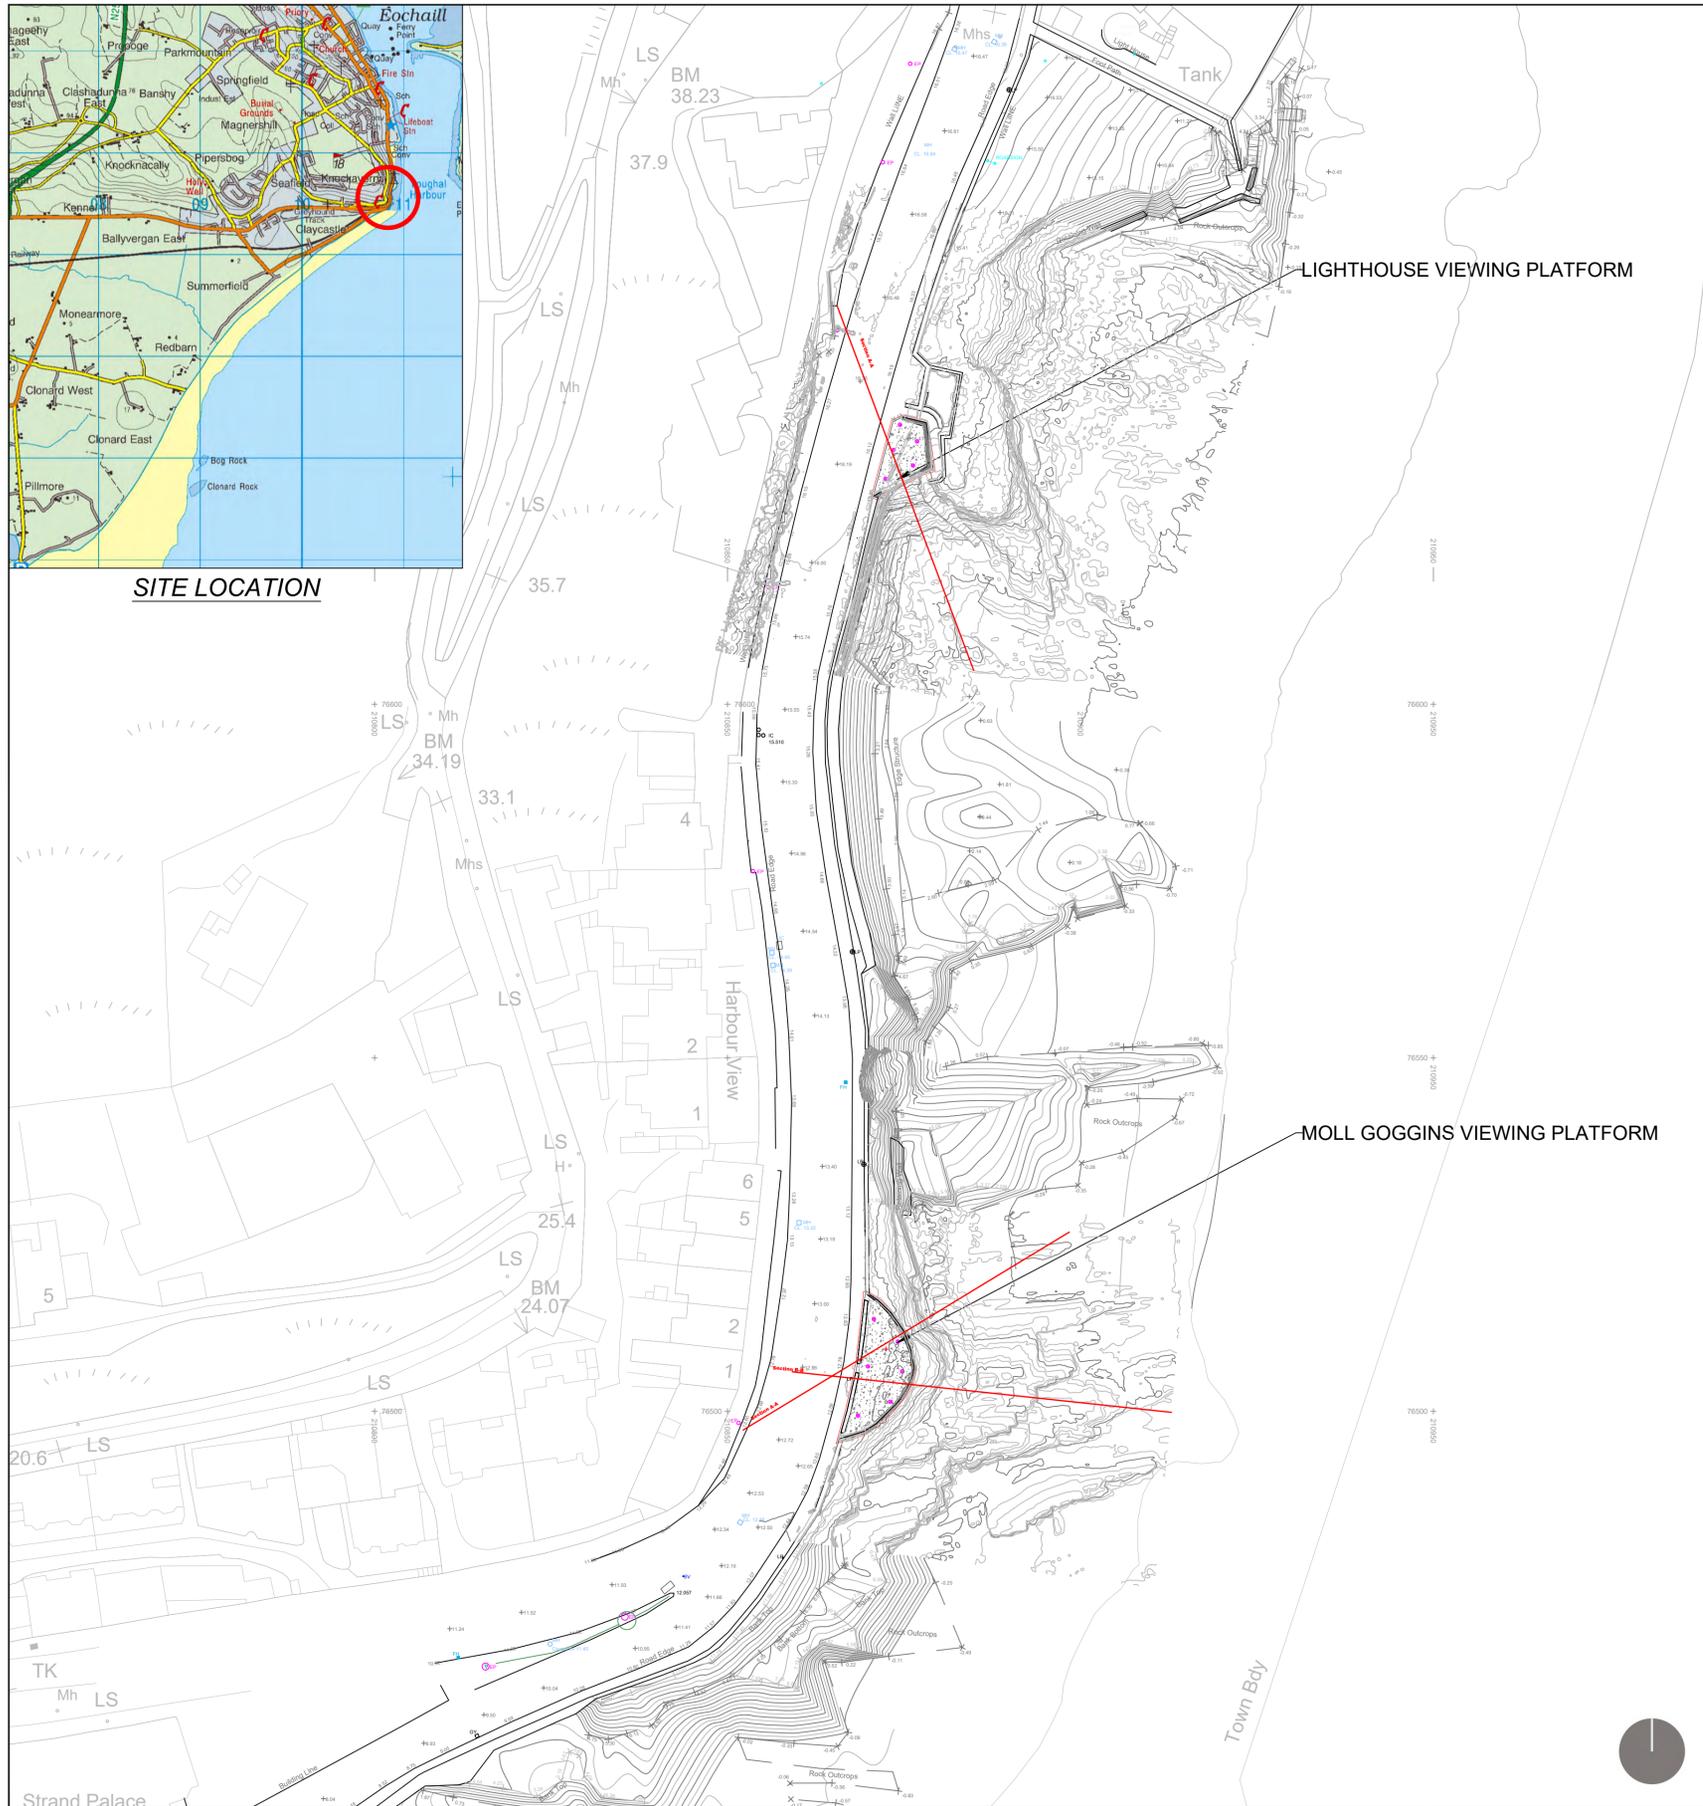

LIGHTHOUSE ROAD VIEWING PLATFORM



MOLL GOGGINS VIEWING PLATFORM



MOLL GOGGINS VIEWING PLATFORM

REV	DATE	DESCRIPTION	BY	APP
P03	10/03/23	ISSUED FOR PART 8 PLANNING	IK	POD
P02	13/10/21	ISSUED FOR INFORMATION	IK	POD
P01	12/10/21	ISSUED FOR INFORMATION	IK	POD



PROJECT:	YOUGHAL VIEWING PLATFORMS
CLIENT:	CORK COUNTY COUNCIL

TITLE: SITE LAYOUT		
DRAWN: IK	CHECKED: PO'D	APPROVED: PO'D
PROJECT NUMBER: 22446	DATE: 10/03/2023	SCALE @ A3: 1:500
STATUS DESCRIPTION: PART 8 - FOR INFORMATION		STATUS: S2
DRAWING NUMBER: 22446 - MWP - ZZ - ZZ - DR - S - 0001	REV: P03	


Existing viewing platform in poor condition with visible cracks and void.

Existing Concrete Slab to be demolished and new concrete slab constructed.
Reinforced concrete C40/50 on vertical piles @ 2m C/C.
Paving finish to Architects Specification.

Existing void under the platform to be filled in with suitable material

Rock cliff in unstable condition.
Approx. 24m length to be stabilized using shotcrete & anchored with soils nails & rock anchors.
Approx. height 10m.
Soil nails length 8m or 2m into rock.
Shotcrete to contain additive to allow for rapid set in tidal conditions.
Shotcrete to be coloured. Color as per Architects Specification.

Existing concrete walls to be demolished and replaced with new stainless steel railing. Railing to Architects Specification.

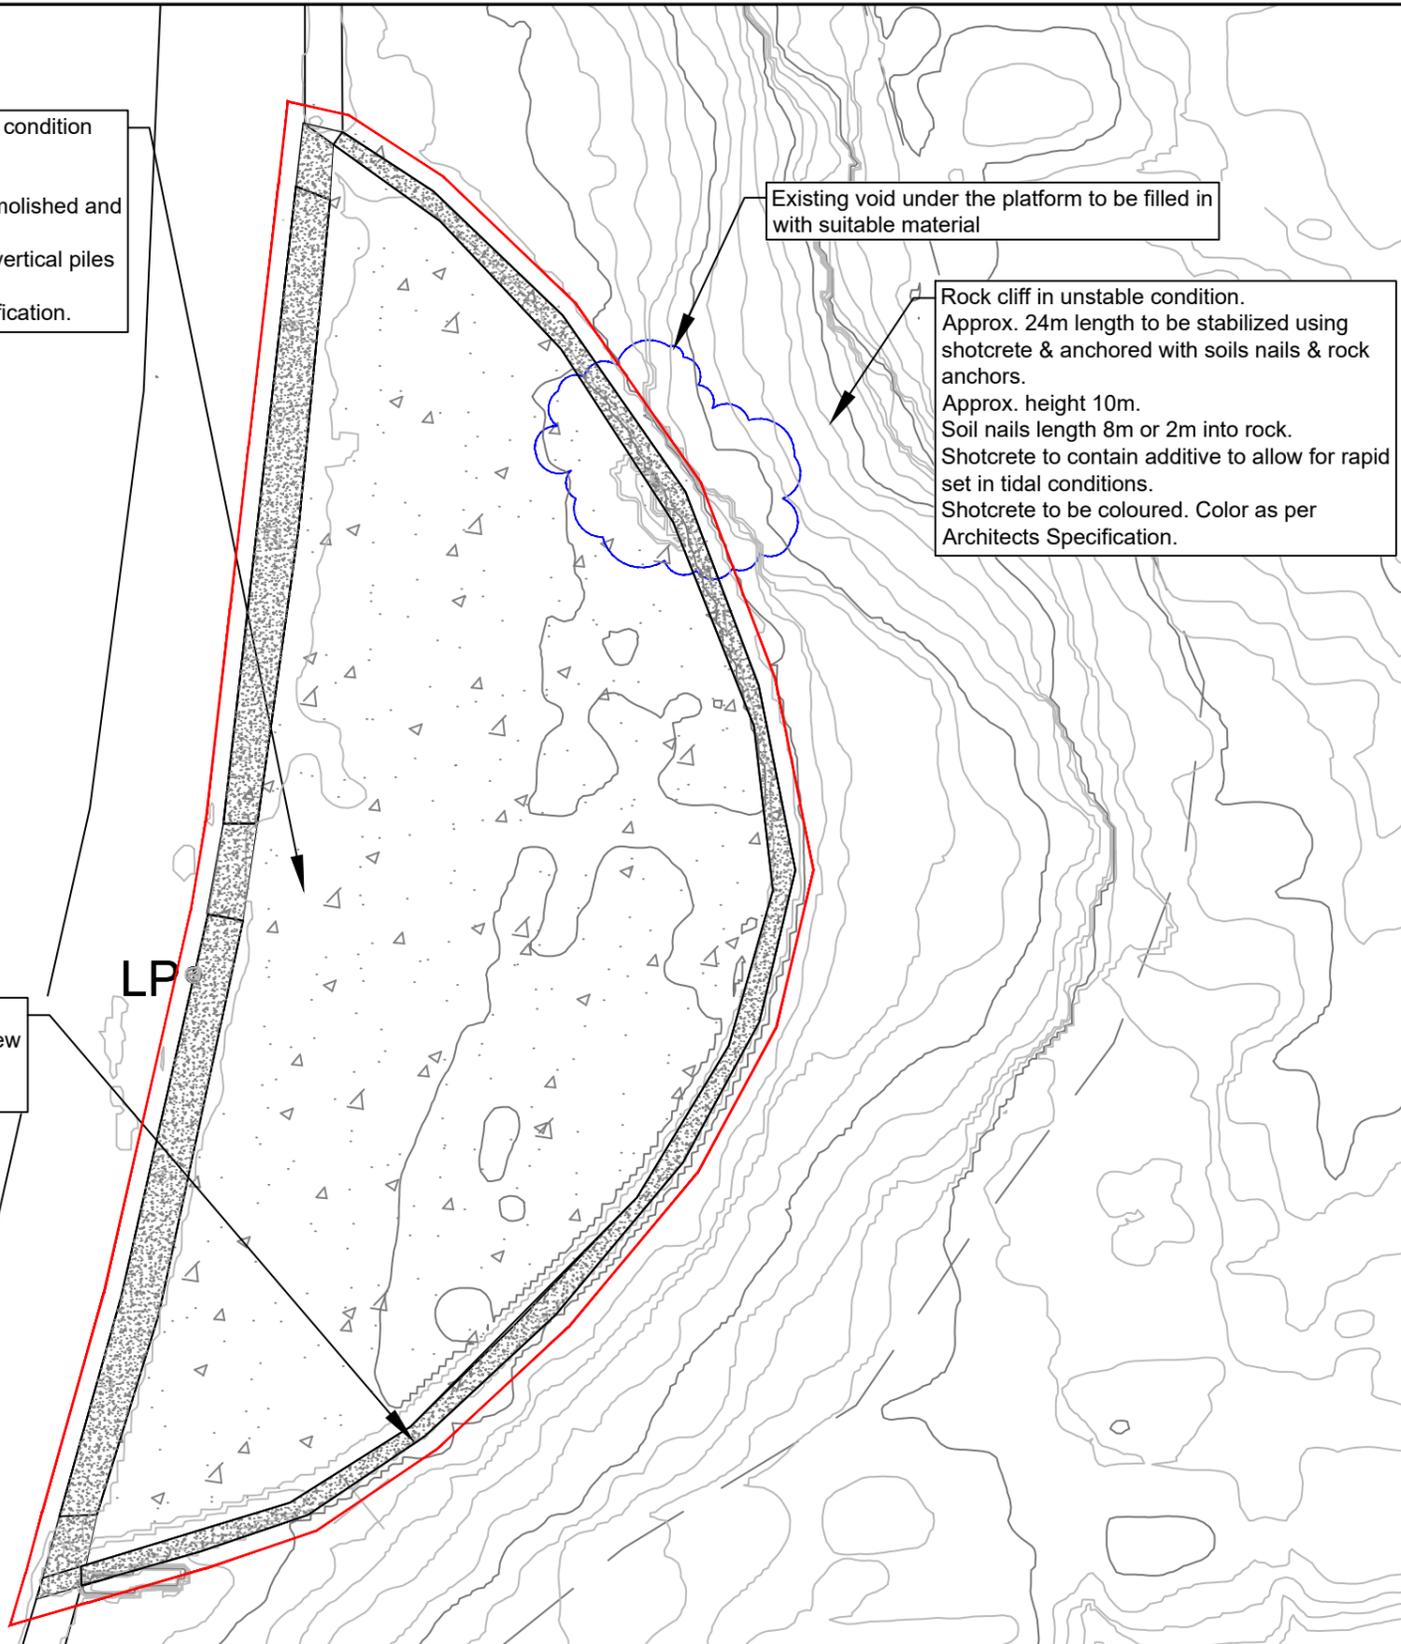

P04	10/03/23	ISSUED FOR PART 8 PLANNING	IK	PO'D
P03	28/09/22	ISSUED FOR INFORMATION	IK	PO'D
P02	02/11/21	ISSUED FOR INFORMATION	IK	PO'D
P01	13/10/21	ISSUED FOR INFORMATION	IK	PO'D
REV	DATE	DESCRIPTION	BY	APP



CLIENT
CORK COUNTY COUNCIL



PROJECT:
YOUGHAL VIEWING PLATFORMS

TITLE:
MOLL GOGGINS PLATFORM - EXISTING

DRAWN: IK	CHECKED: PO'D	APPROVED: PO'D
PROJECT NUMBER: 22446	DATE: 10/03/2023	SCALE @ A0: 1:100
STATUS DESCRIPTION PART 8 - FOR INFROMATION		STATUS: S2
DRAWING NUMBER: 22446 - MWP - ZZ - ZZ - DR - S - 0002		REV: P04

 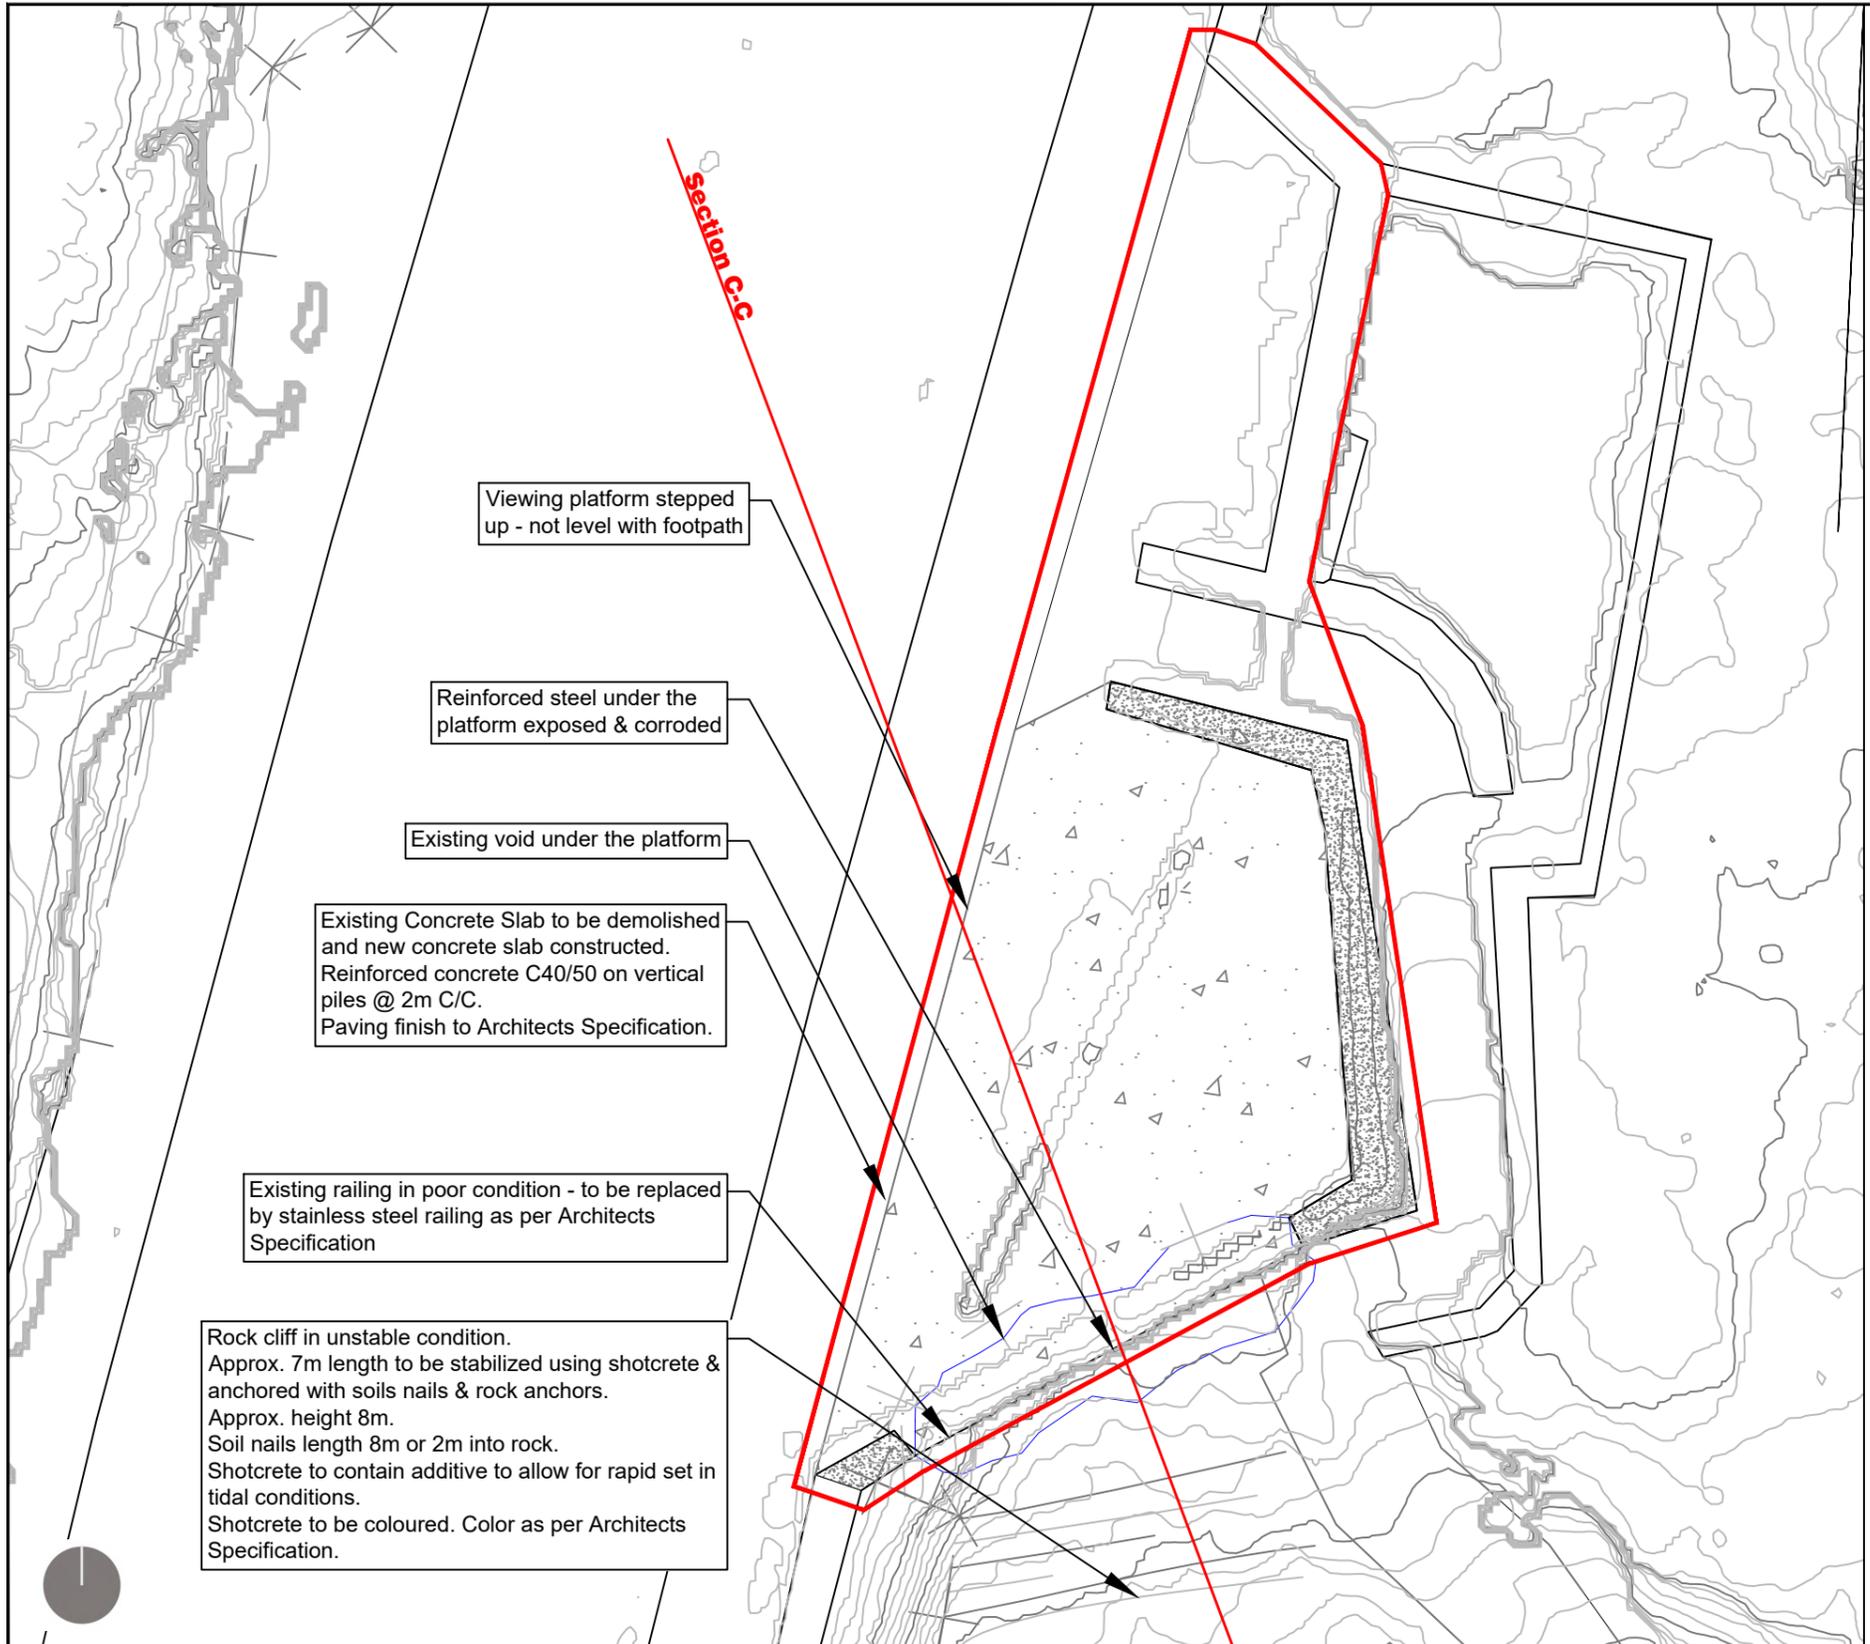

P04	10/03/23	ISSUED FOR PART 8 PLANNING	IK	PO'D
P03	28/09/22	ISSUED FOR INFORMATION	IK	PO'D
P02	02/11/21	ISSUED FOR INFORMATION	IK	PO'D
P01	13/10/21	ISSUED FOR INFORMATION	IK	PO'D
REV	DATE	DESCRIPTION	BY	APP


CLIENT
CORK COUNTY COUNCIL

MWP
ENGINEERING AND ENVIRONMENTAL CONSULTANTS
CORK | TRALEE | LONDON | LIMERICK
mwp.ie

PROJECT:
YOUGHAL VIEWING PLATFORMS

TITLE:
**LIGHTHOUSE ROAD PLATFORM
- EXISTING**

DRAWN: IK	CHECKED: PO'D	APPROVED: PO'D
PROJECT NUMBER: 22446	DATE: 10/03/2023	SCALE @ A0: 1:100
STATUS DESCRIPTION PART 8 - FOR INFROMATION		STATUS: S2
DRAWING NUMBER: 00000 - MWP - ZZ - ZZ - DR - S - 0003		REV: P04

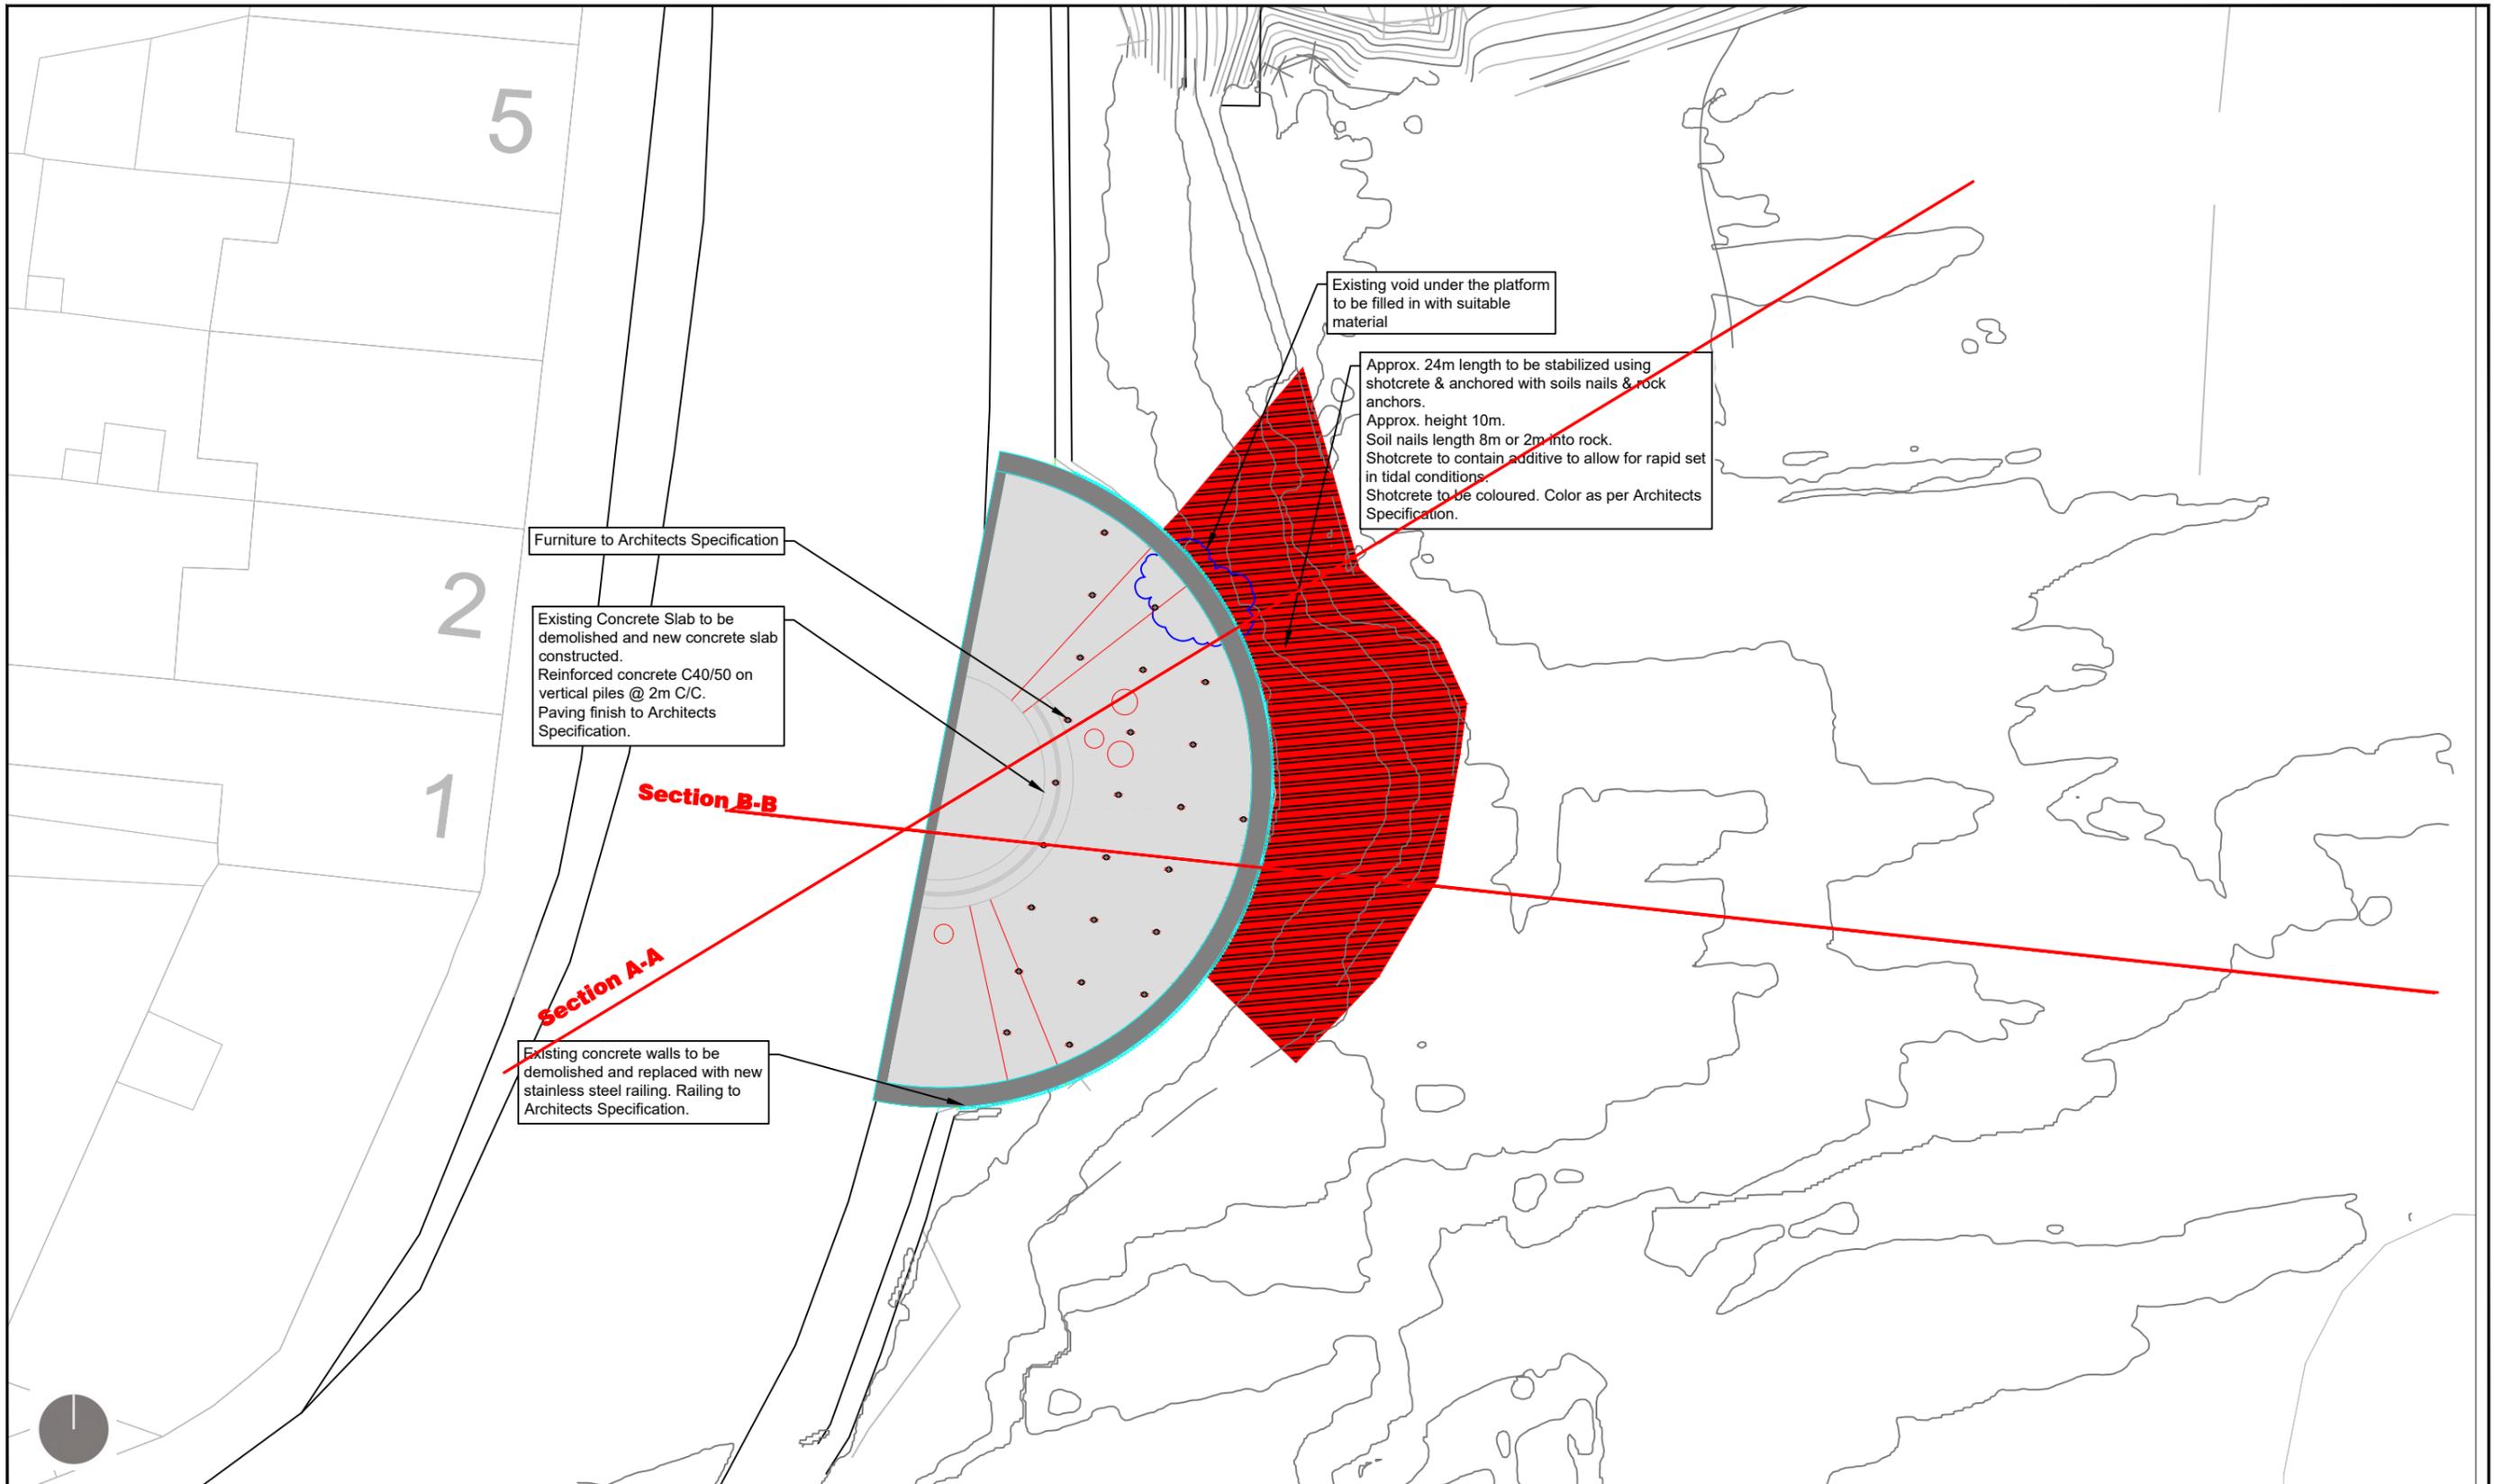

P03	10/03/23	ISSUED FOR PART 8 PLANNING	IK	POD
P02	02.11.21	ISSUED FOR INFORMATION	IK	POD
P01	13.10.21	ISSUED FOR INFORMATION	IK	POD
REV	DATE	DESCRIPTION	BY	APP
CLIENT				
CORK COUNTY COUNCIL				

MWP


ENGINEERING AND ENVIRONMENTAL CONSULTANTS

CORK | TRALEE | LONDON | LIMERICK

mwp.ie

PROJECT:	YOUGHAL VIEWING PLATFORMS
TITLE:	MOLL GOGGINS PLATFORM - PROPOSED

DRAWN:	CHECKED:	APPROVED:
IK	PO'D	PO'D
PROJECT NUMBER:	DATE:	SCALE @ A0:
22446	10/03/2023	1:200
STATUS DESCRIPTION		STATUS:
PART 8 - FOR INFROMATION		S2
DRAWING NUMBER:	REV:	
22446 - MWP - ZZ - ZZ - DR - S - 0004	P03	

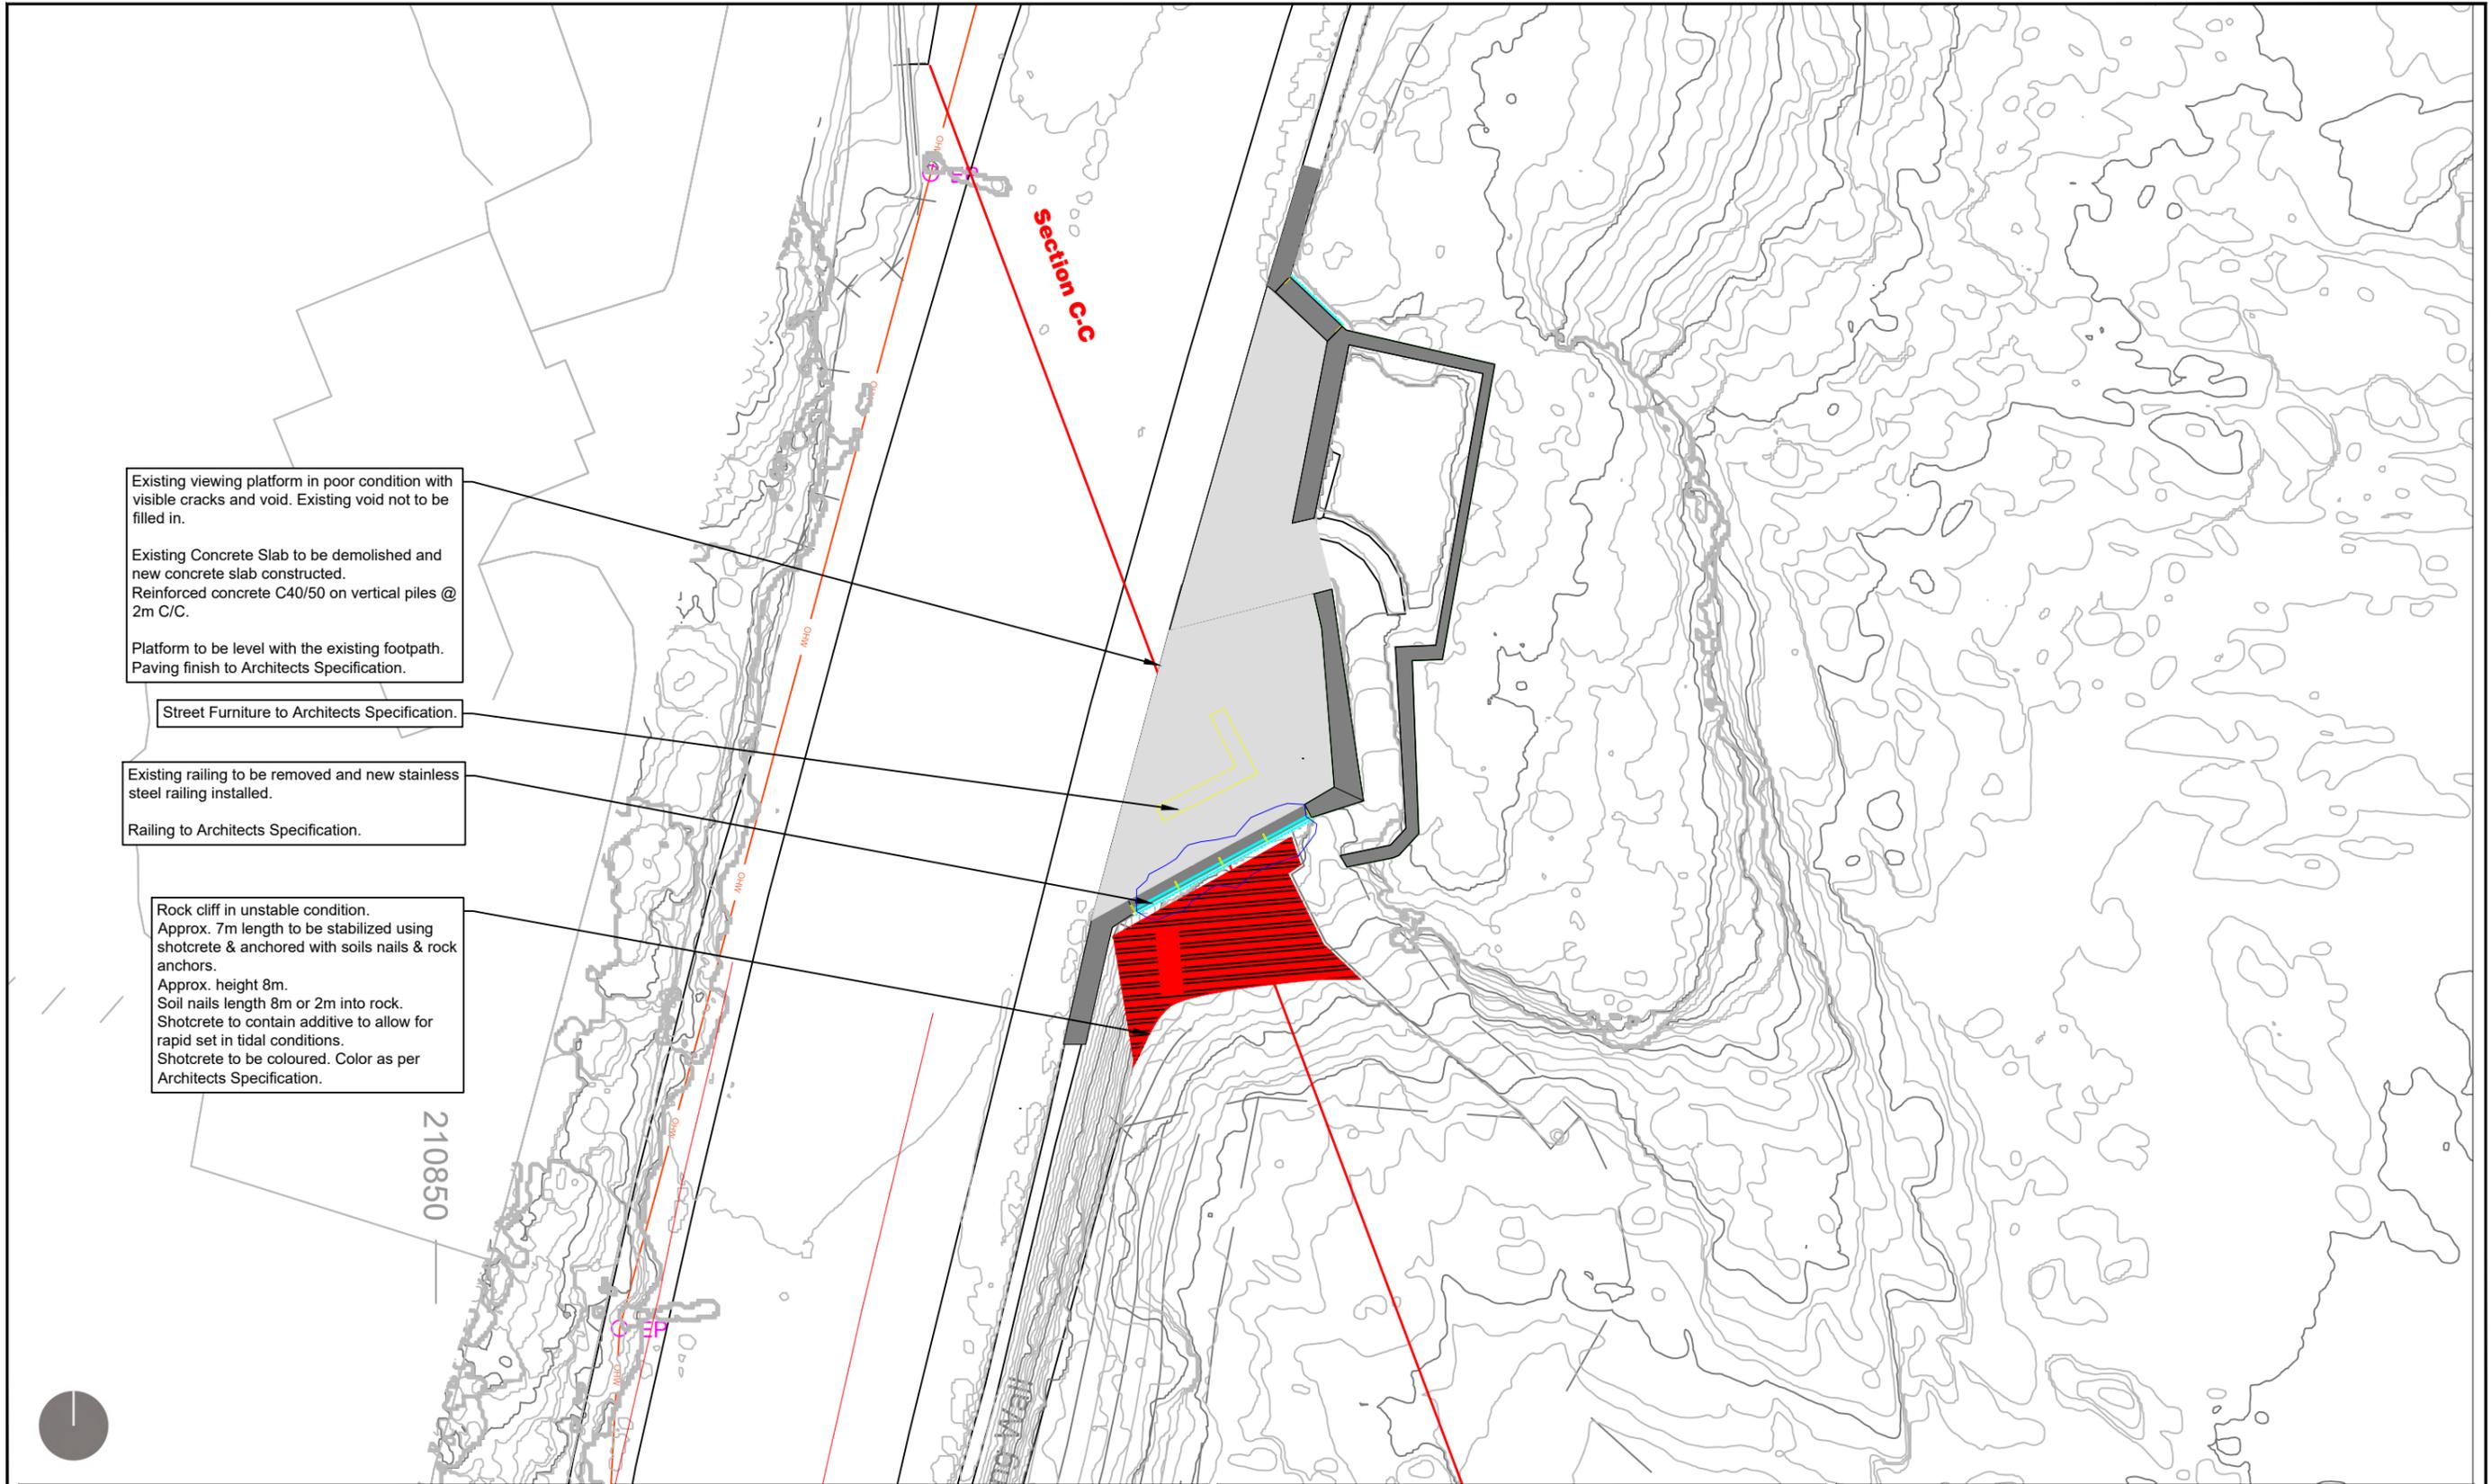

Existing viewing platform in poor condition with visible cracks and void. Existing void not to be filled in.

Existing Concrete Slab to be demolished and new concrete slab constructed.
Reinforced concrete C40/50 on vertical piles @ 2m C/C.

Platform to be level with the existing footpath.
Paving finish to Architects Specification.

Street Furniture to Architects Specification.

Existing railing to be removed and new stainless steel railing installed.

Railing to Architects Specification.

Rock cliff in unstable condition.
Approx. 7m length to be stabilized using shotcrete & anchored with soils nails & rock anchors.

Approx. height 8m.
Soil nails length 8m or 2m into rock.
Shotcrete to contain additive to allow for rapid set in tidal conditions.
Shotcrete to be coloured. Color as per Architects Specification.

REV	DATE	DESCRIPTION	BY	APP
P03	10/03/23	ISSUED FOR PART 8 PLANNING	IK	POD
P02	02.11.21	ISSUED FOR INFORMATION	IK	POD
P01	13.10.21	ISSUED FOR INFORMATION	IK	POD
CLIENT				
CORK COUNTY COUNCIL				

MWP

ENGINEERING AND ENVIRONMENTAL CONSULTANTS

CORK | TRALEE | LONDON | LIMERICK

mwp.ie


PROJECT:

YOUGHAL VIEWING PLATFORMS

TITLE:

LIGHTHOUSE ROAD PLATFORM - PROPOSED

DRAWN:	CHECKED:	APPROVED:
IK	PO'D	PO'D
PROJECT NUMBER:	DATE:	SCALE @ A0:
22446	10/03/2023	1:250
STATUS DESCRIPTION		STATUS:
PART 8 - FOR INFROMATION		S2
DRAWING NUMBER:	REV:	
22446 - MWP - ZZ - ZZ - DR - S - 0005	P03	

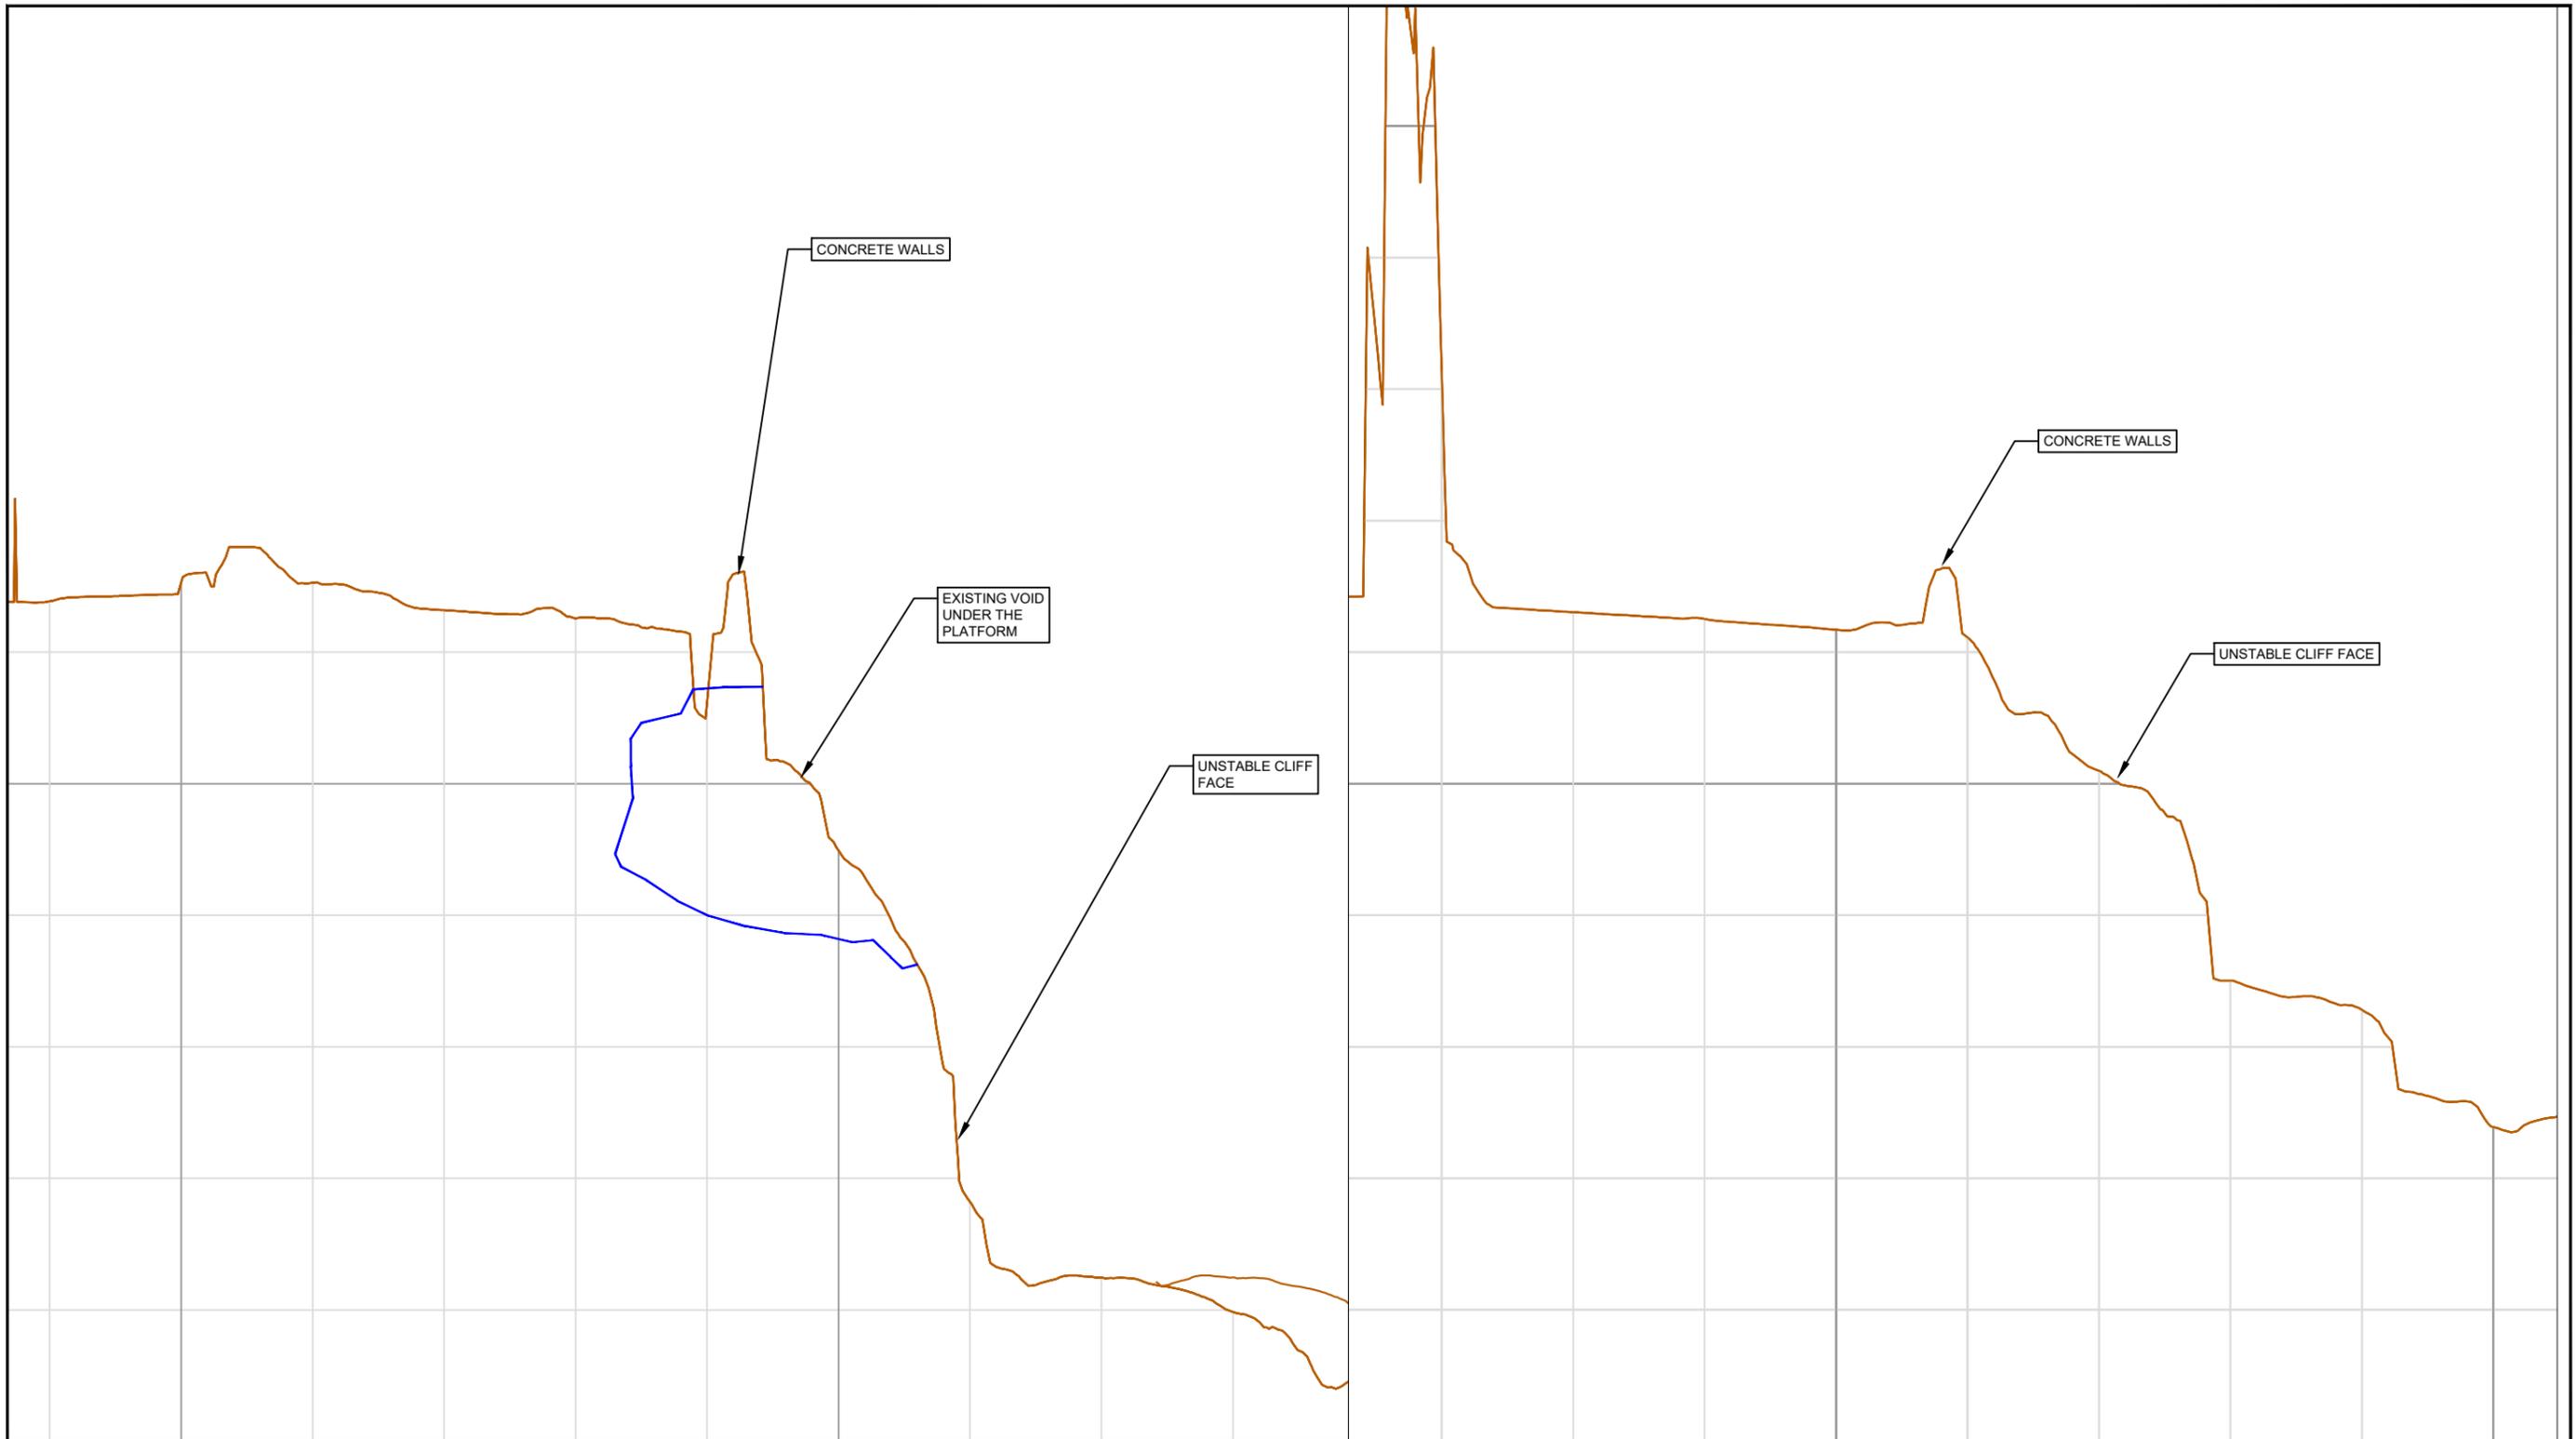

SECTION A-A

SECTION B-B

REV	DATE	DESCRIPTION	BY	APP
P03	10/03/23	ISSUED FOR PART 8 PLANNING	IK	POD
P02	02.11.21	ISSUED FOR INFORMATION	IK	POD
P01	13.10.21	ISSUED FOR INFORMATION	IK	POD

CLIENT
CORK COUNTY COUNCIL




MWP
ENGINEERING AND ENVIRONMENTAL CONSULTANTS
CORK | TRALEE | LONDON | LIMERICK
mwp.ie

PROJECT:
YOUGHAL VIEWING PLATFORMS

TITLE:
MOLL GOGGINS PLATFORM - EXISTING SECTIONS

DRAWN: IK	CHECKED: PO'D	APPROVED: PO'D
PROJECT NUMBER: 22446	DATE: 10/03/2023	SCALE @ A0: 1:250
STATUS DESCRIPTION: PART 8 - FOR INFROMATION		STATUS: S2
DRAWING NUMBER: 22446 - MWP - ZZ - ZZ - DR - S - 0006		REV: P03

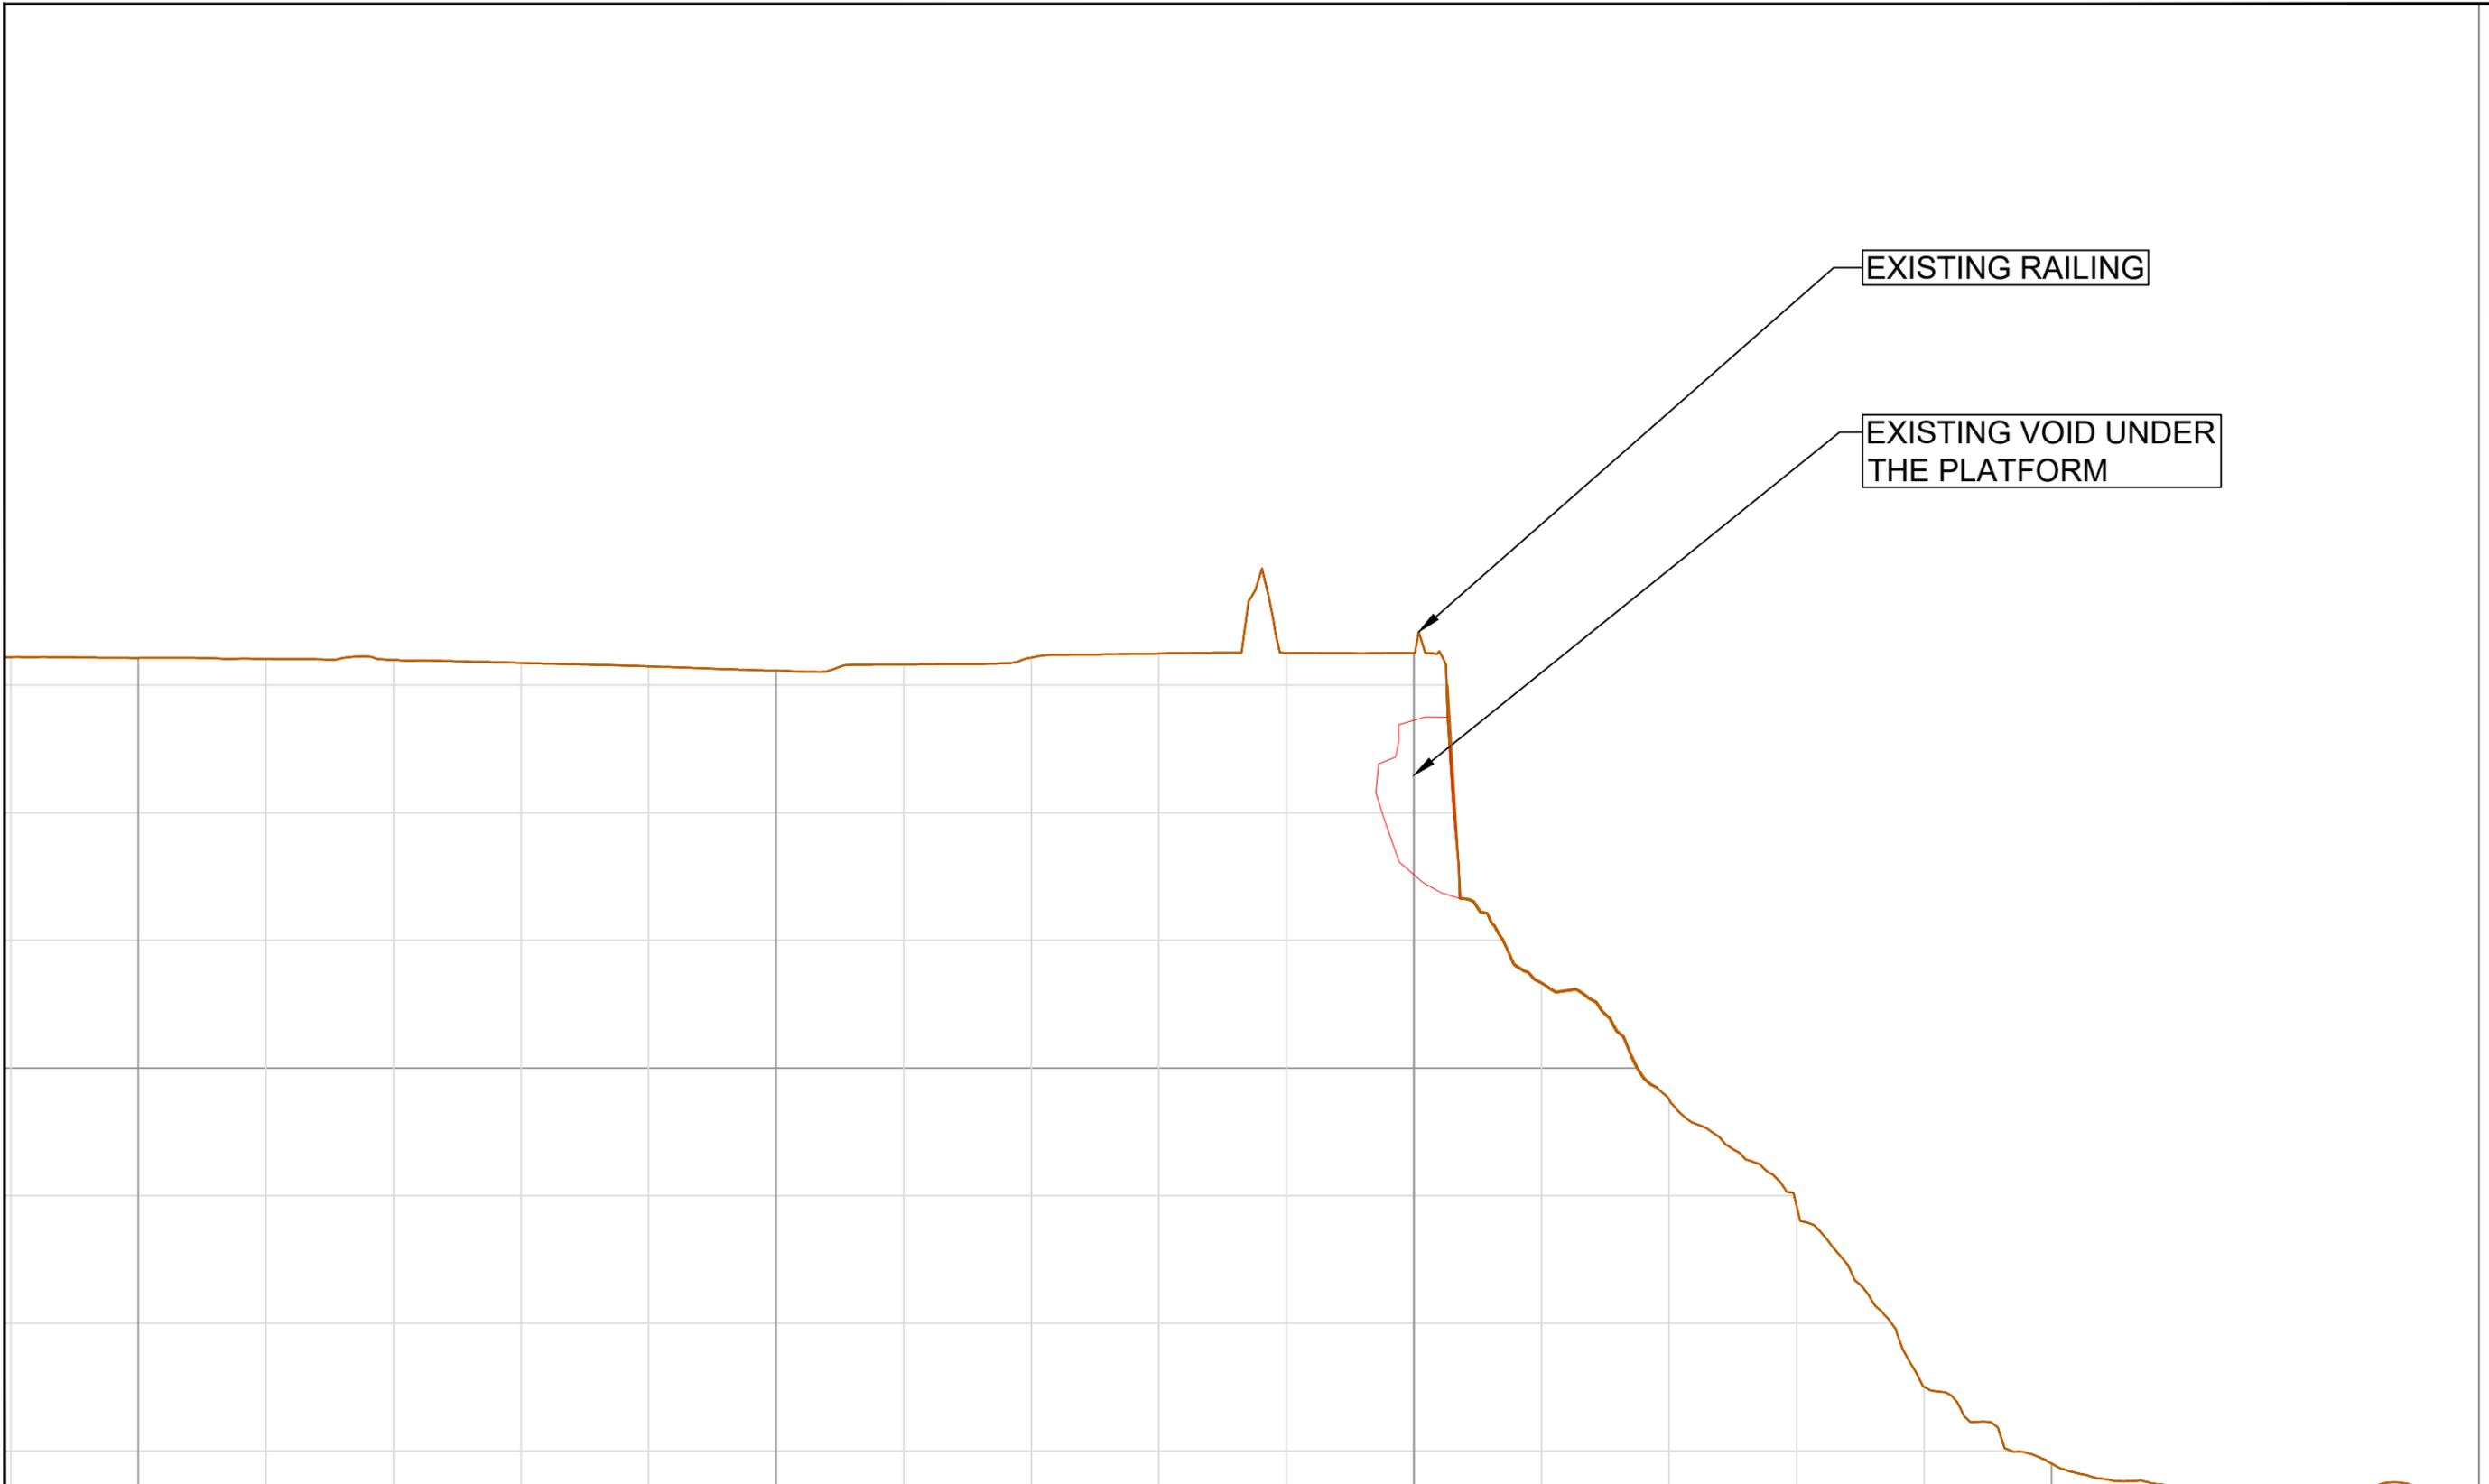

EXISTING RAILING

EXISTING VOID UNDER THE PLATFORM

REV	DATE	DESCRIPTION	BY	APP
P03	10/03/23	ISSUED FOR PART 8 PLANNING	IK	POD
P02	02.11.21	ISSUED FOR INFORMATION	IK	POD
P01	13.10.21	ISSUED FOR INFORMATION	IK	POD

CLIENT
CORK COUNTY COUNCIL

MWP

ENGINEERING AND ENVIRONMENTAL CONSULTANTS


CORK | TRALEE | LONDON | LIMERICK

mwp.ie


PROJECT:
YOUGHAL VIEWING PLATFORMS

TITLE:
LIGHTHOUSE ROAD PLATFORM - EXISTING SECTION C-C

DRAWN: IK	CHECKED: PO'D	APPROVED: PO'D
PROJECT NUMBER: 22446	DATE: 10/03/2023	SCALE @ A0: 1:100
STATUS DESCRIPTION: PART 8 - FOR INFROMATION		STATUS: S2
DRAWING NUMBER: 22446 - MWP - ZZ - ZZ - DR - S - 0007		REV: P03

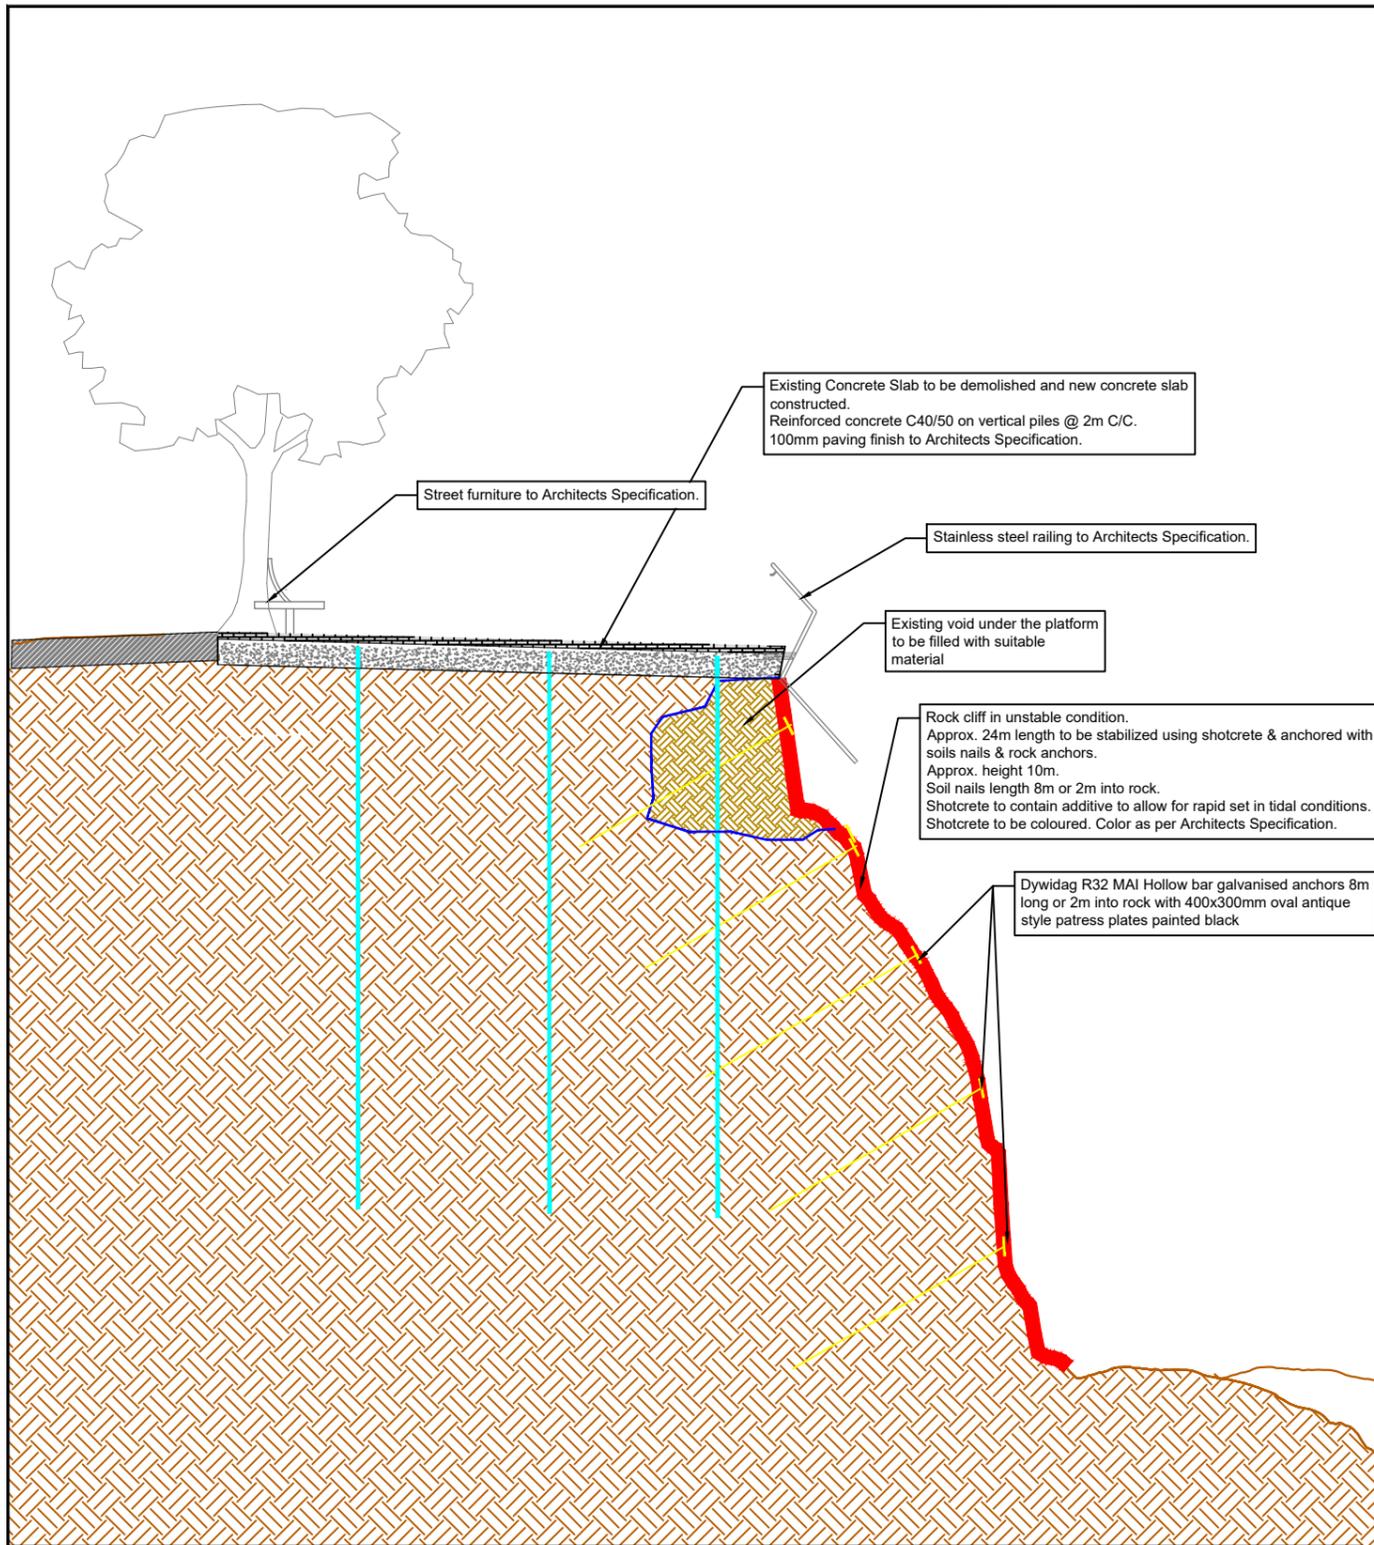

SECTION A-A

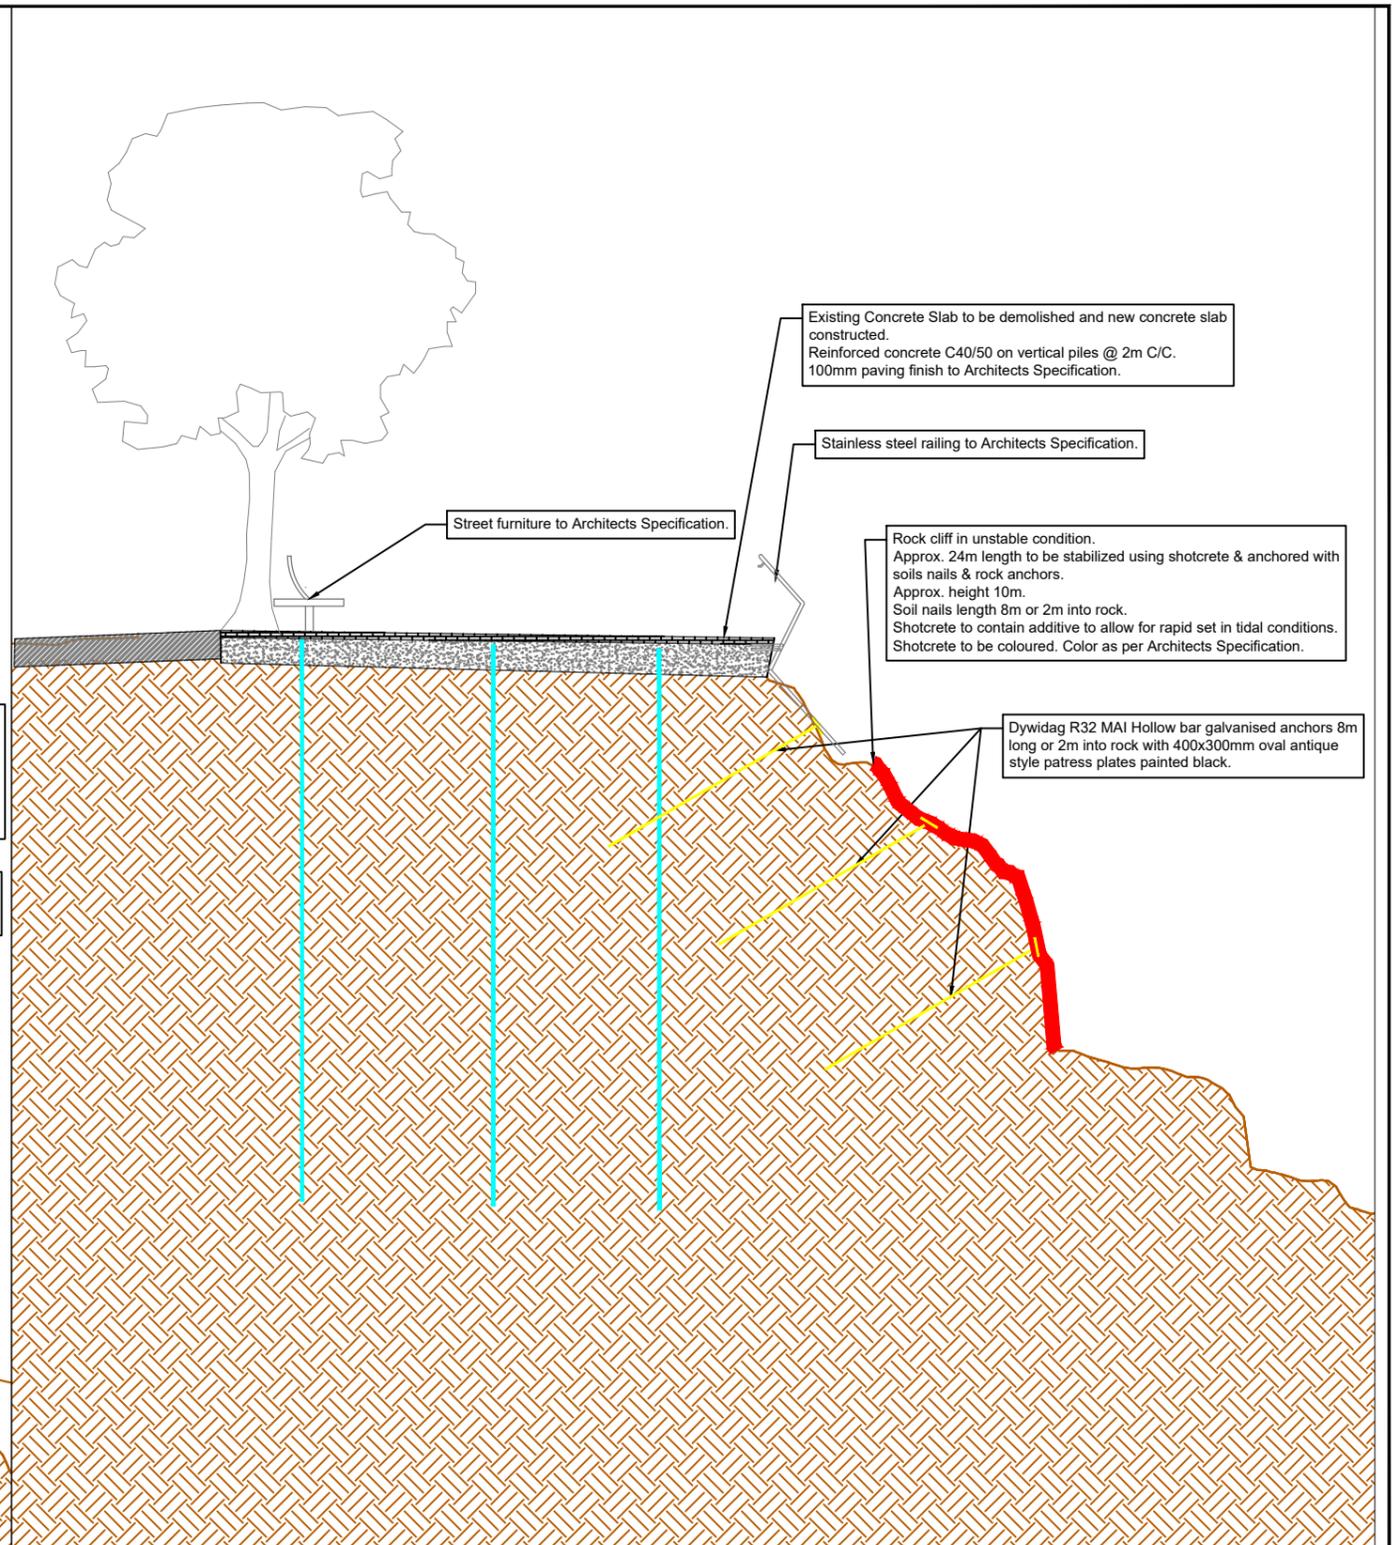

SECTION B-B

P04	10/03/23	ISSUED FOR PART 8 PLANNING	IK	PO'D
P03	28/09/22	ISSUED FOR INFORMATION	IK	PO'D
P02	02/11/21	ISSUED FOR INFORMATION	IK	PO'D
P01	13/10/21	ISSUED FOR INFORMATION	IK	PO'D
REV	DATE	DESCRIPTION	BY	APP


CLIENT
CORK COUNTY COUNCIL



PROJECT:
YOUGHAL VIEWING PLATFORMS

TITLE:
MOLL GOGGINS PLATFORM - PROPOSED SECTIONS

DRAWN: IK	CHECKED: POD	APPROVED: POD
PROJECT NUMBER: 22446	DATE: 10/03/2023	SCALE @ A0: 1:100
STATUS DESCRIPTION PART 8 - FOR INFROMATION		STATUS: S2
DRAWING NUMBER: 00000 - MWP - ZZ - ZZ - DR - S - 0008		REV: P04

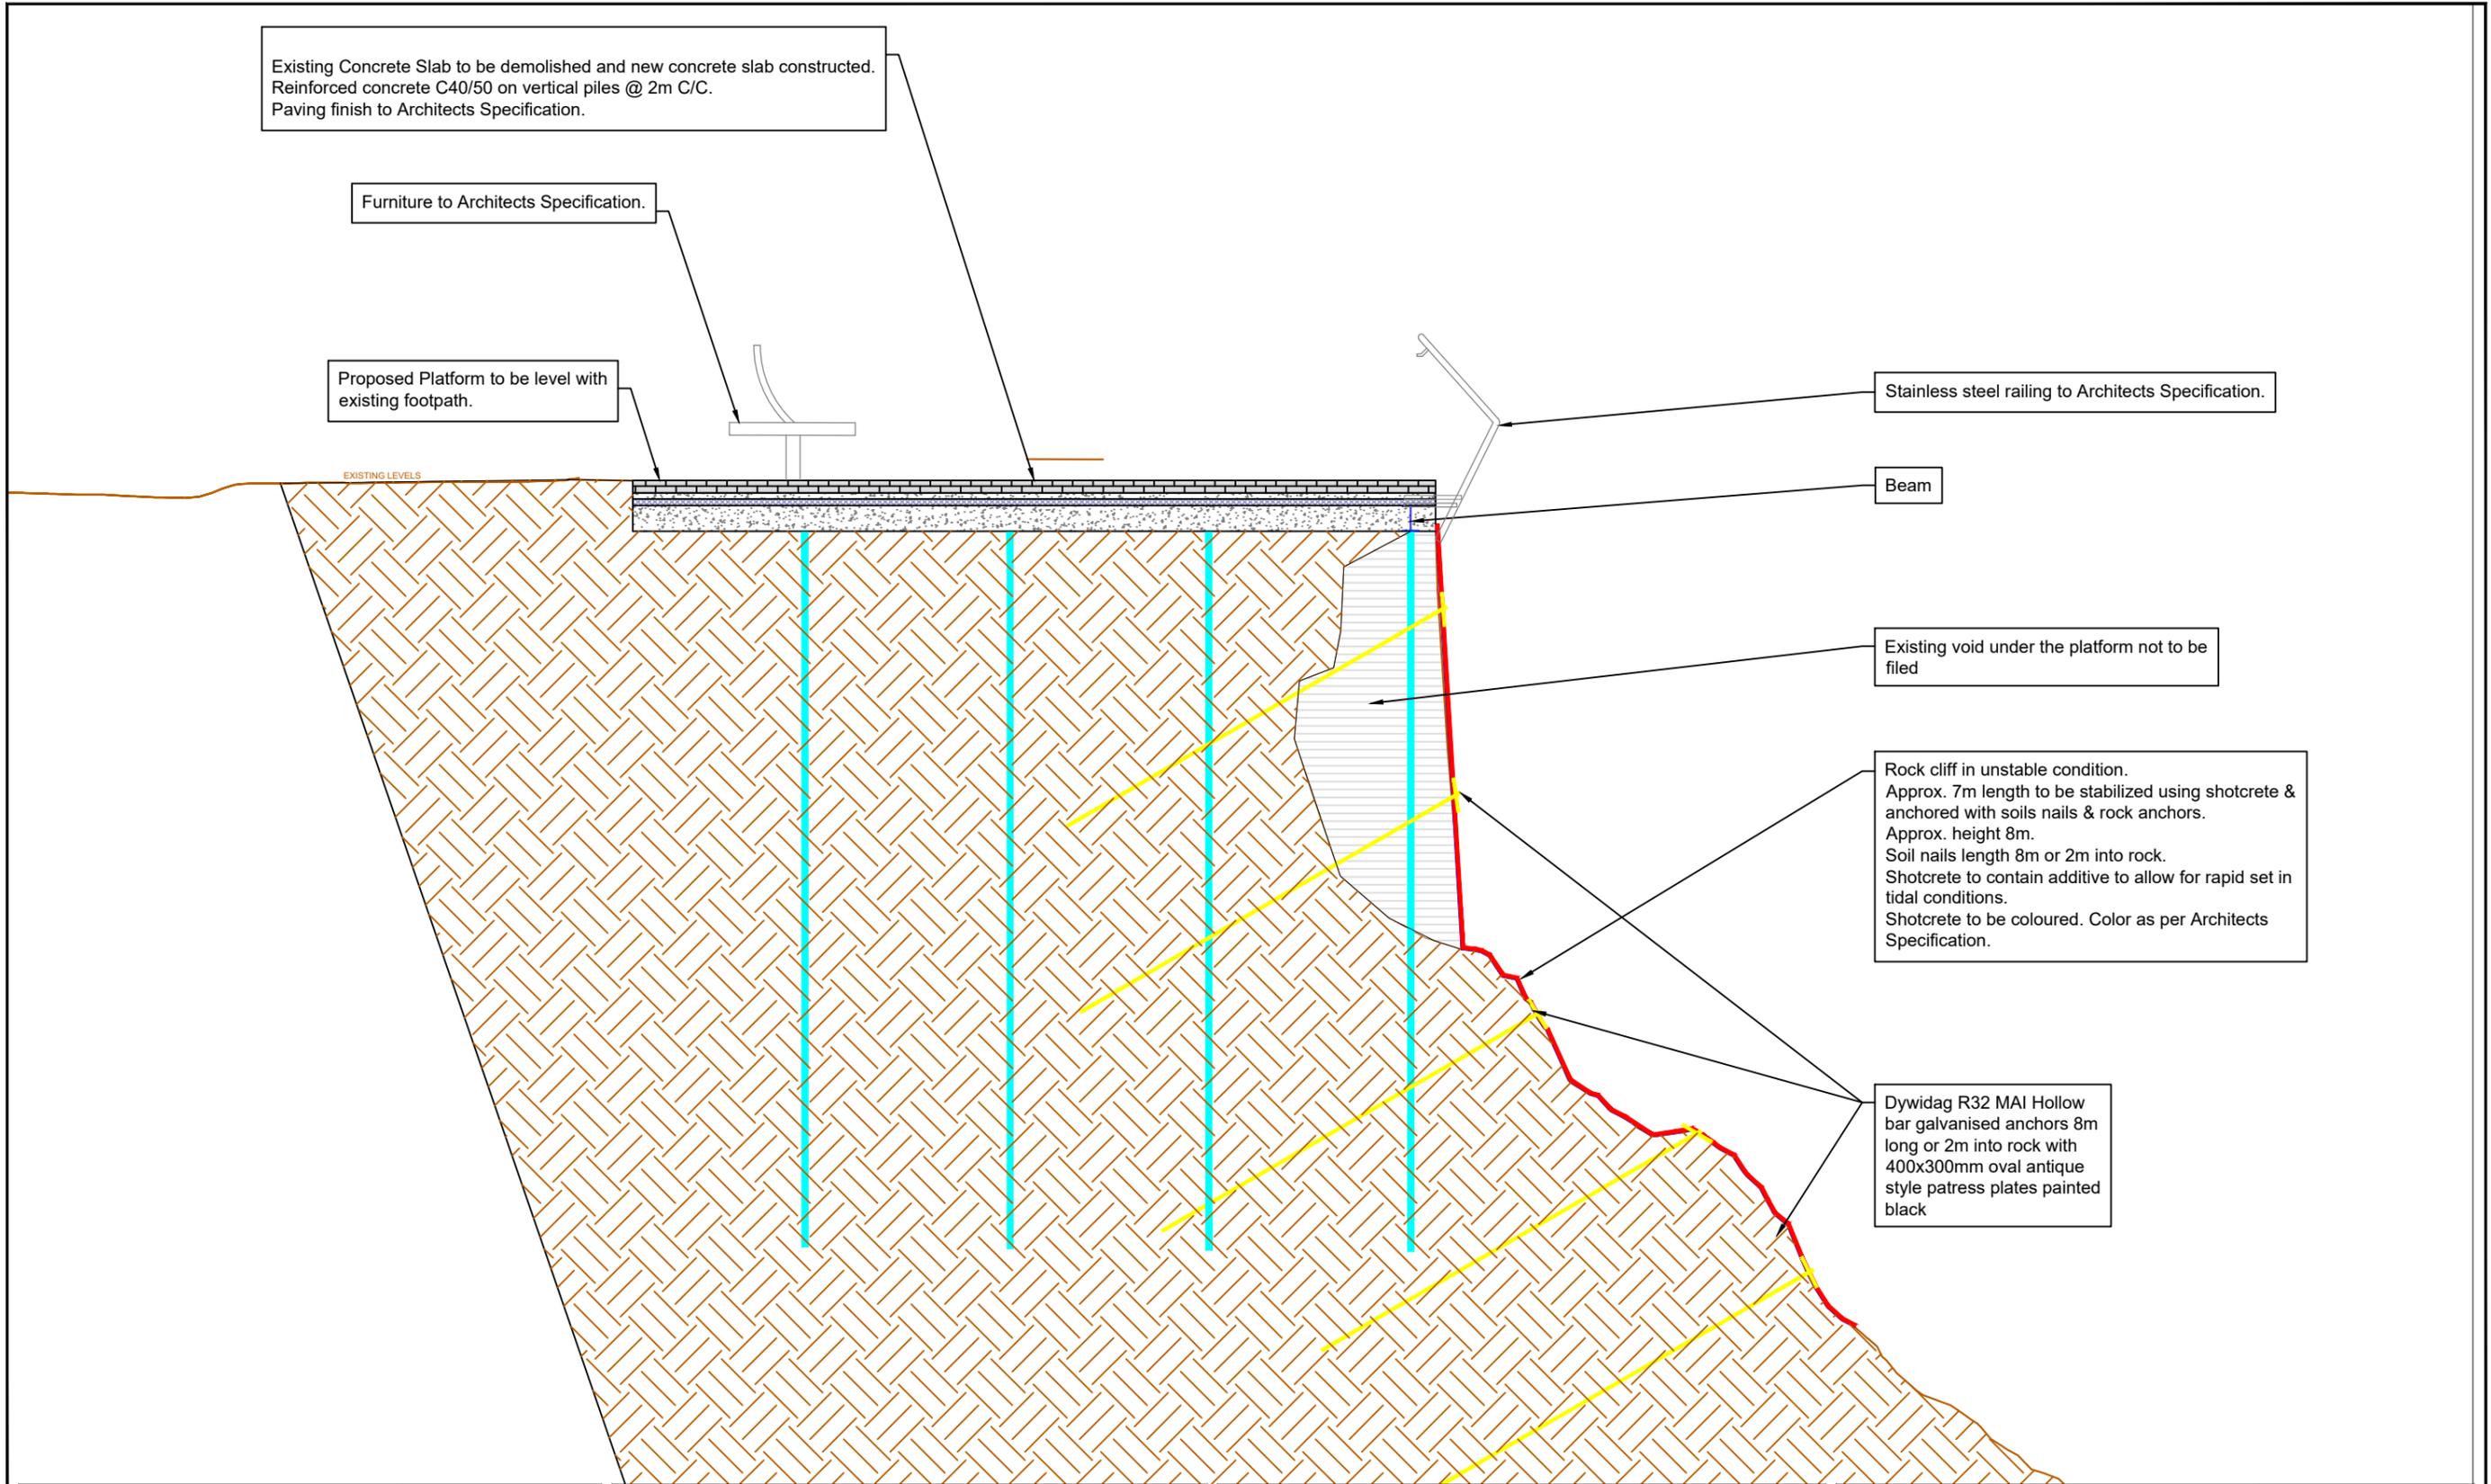

P04	10/03/23	ISSUED FOR PART 8 PLANNING	IK	PO'D
P03	28/09/22	ISSUED FOR INFORMATION	IK	PO'D
P02	02/11/21	ISSUED FOR INFORMATION	IK	PO'D
P01	13/10/21	ISSUED FOR INFORMATION	IK	PO'D
REV	DATE	DESCRIPTION	BY	APP

CLIENT
CORK COUNTY COUNCIL

MWP
ENGINEERING AND ENVIRONMENTAL CONSULTANTS
CORK | TRALEE | LONDON | LIMERICK
mwp.ie

PROJECT:
YOUGHAL VIEWING PLATFORMS

TITLE:
LIGHTHOUSE ROAD PLATFORM - PROPOSED SECTION C-C

DRAWN: IK	CHECKED: POD	APPROVED: POD
PROJECT NUMBER: 22446	DATE: 10/03/2023	SCALE @ A0: 1:50
STATUS DESCRIPTION PART 8 - FOR INFROMATION		STATUS: S2
DRAWING NUMBER: 00000 - MWP - ZZ - ZZ - DR - S - 0009		REV: P04