

Planning Pack Map

CENTRE COORDINATES:
ITM 533565,573492

PUBLISHED: 05/12/2019
ORDER NO.: 50097721_1

MAP SERIES: 1:2,500
MAP SHEETS: 6329-C

-  Site Ownership Boundary
-  Site Boundary of area to which application relates
-  Location of Site Notice

COMPILED AND PUBLISHED BY:
Ordnance Survey Ireland,
Phoenix Park,
Dublin 8,
Ireland.

Unauthorised reproduction infringes Ordnance Survey Ireland and Government of Ireland copyright.

All rights reserved. No part of this publication may be copied, reproduced or transmitted in any form or by any means without the prior written permission of the copyright owners.

The representation on this map of a road, track or footpath is not evidence of the existence of a right of way.



Ordnance Survey maps never show legal property boundaries, nor do they show ownership of physical features.

©Suirbhéireacht Ordanáis Éireann, 2019
©Ordnance Survey Ireland, 2019

www.osi.ie/copyright

LEGEND:

<http://www.osi.ie>;
search 'Large Scale Legend'

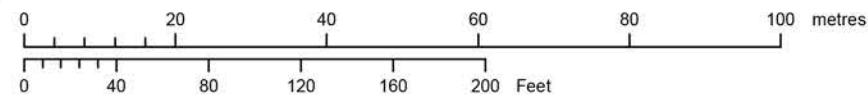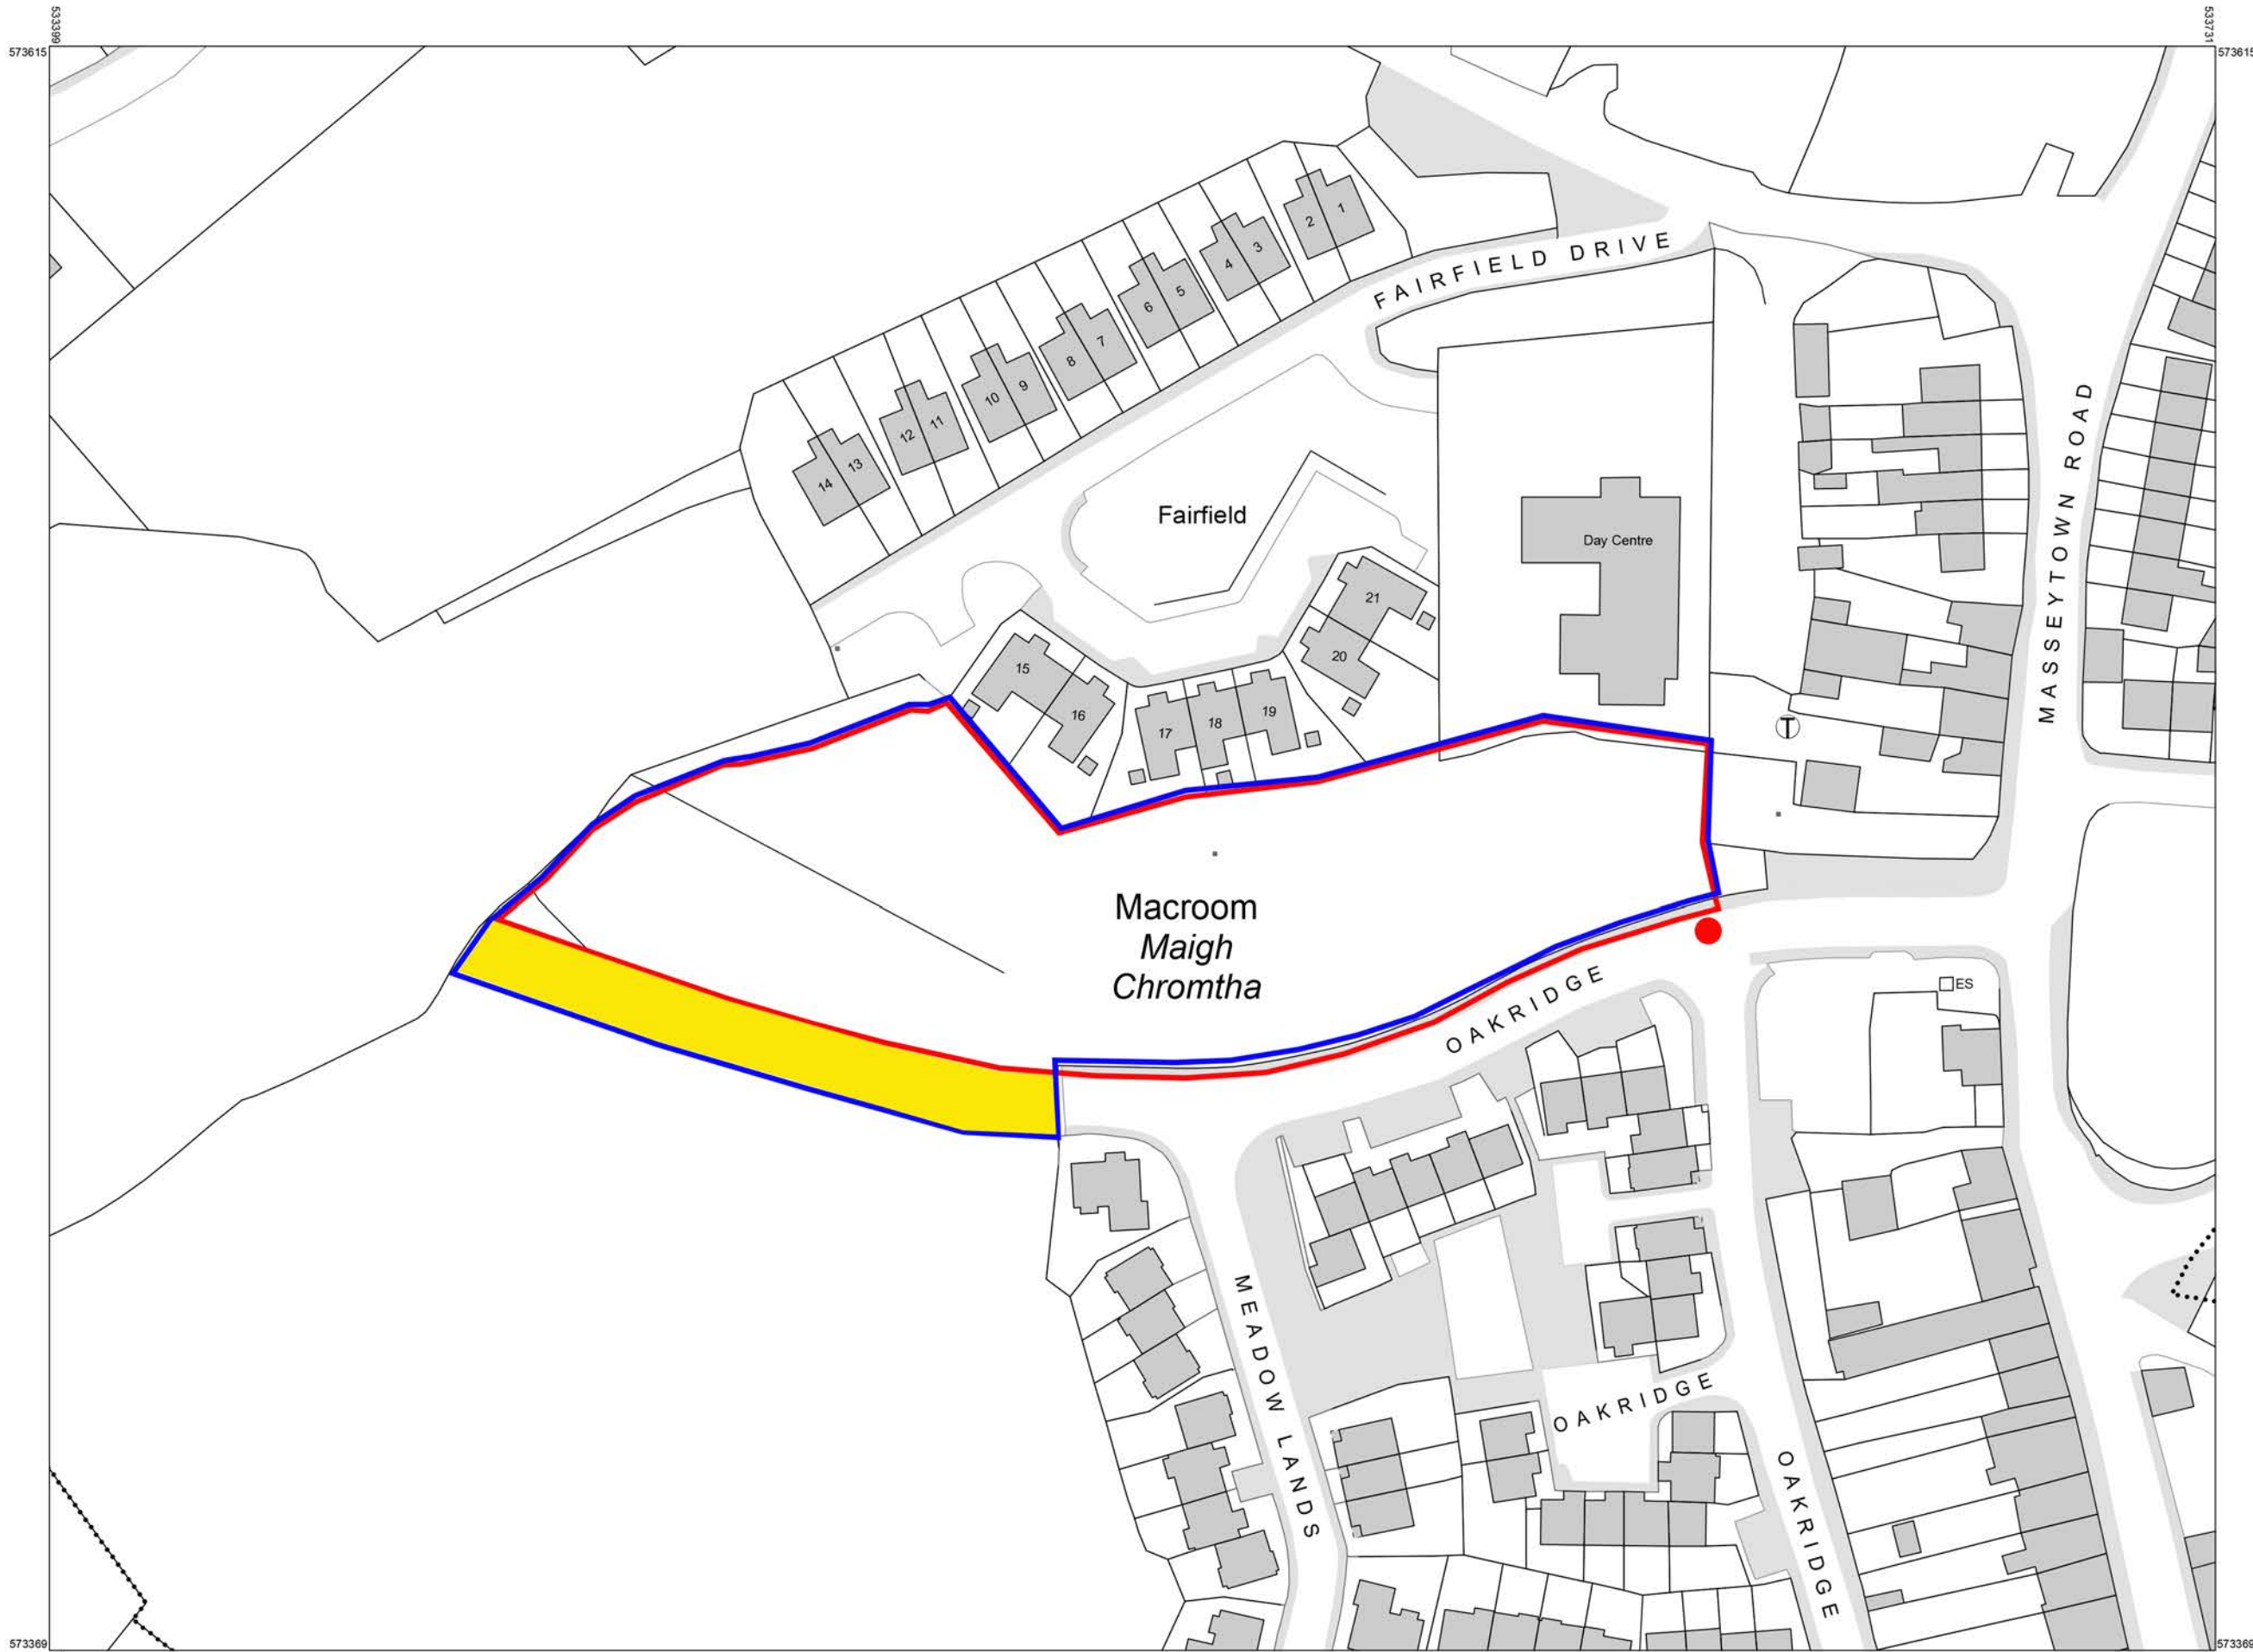

OUTPUT SCALE: 1:1,000

CAPTURE RESOLUTION:
The map objects are only accurate to the resolution at which they were captured. Output scale is not indicative of data capture scale. Further information is available at: [p://www.osi.ie](http://www.osi.ie); search 'Capture Resolution'

Tim Mulvihill

Tim Mulvihill
eml architects,
20 Cruises st,
Limerick
30/11/2022

